



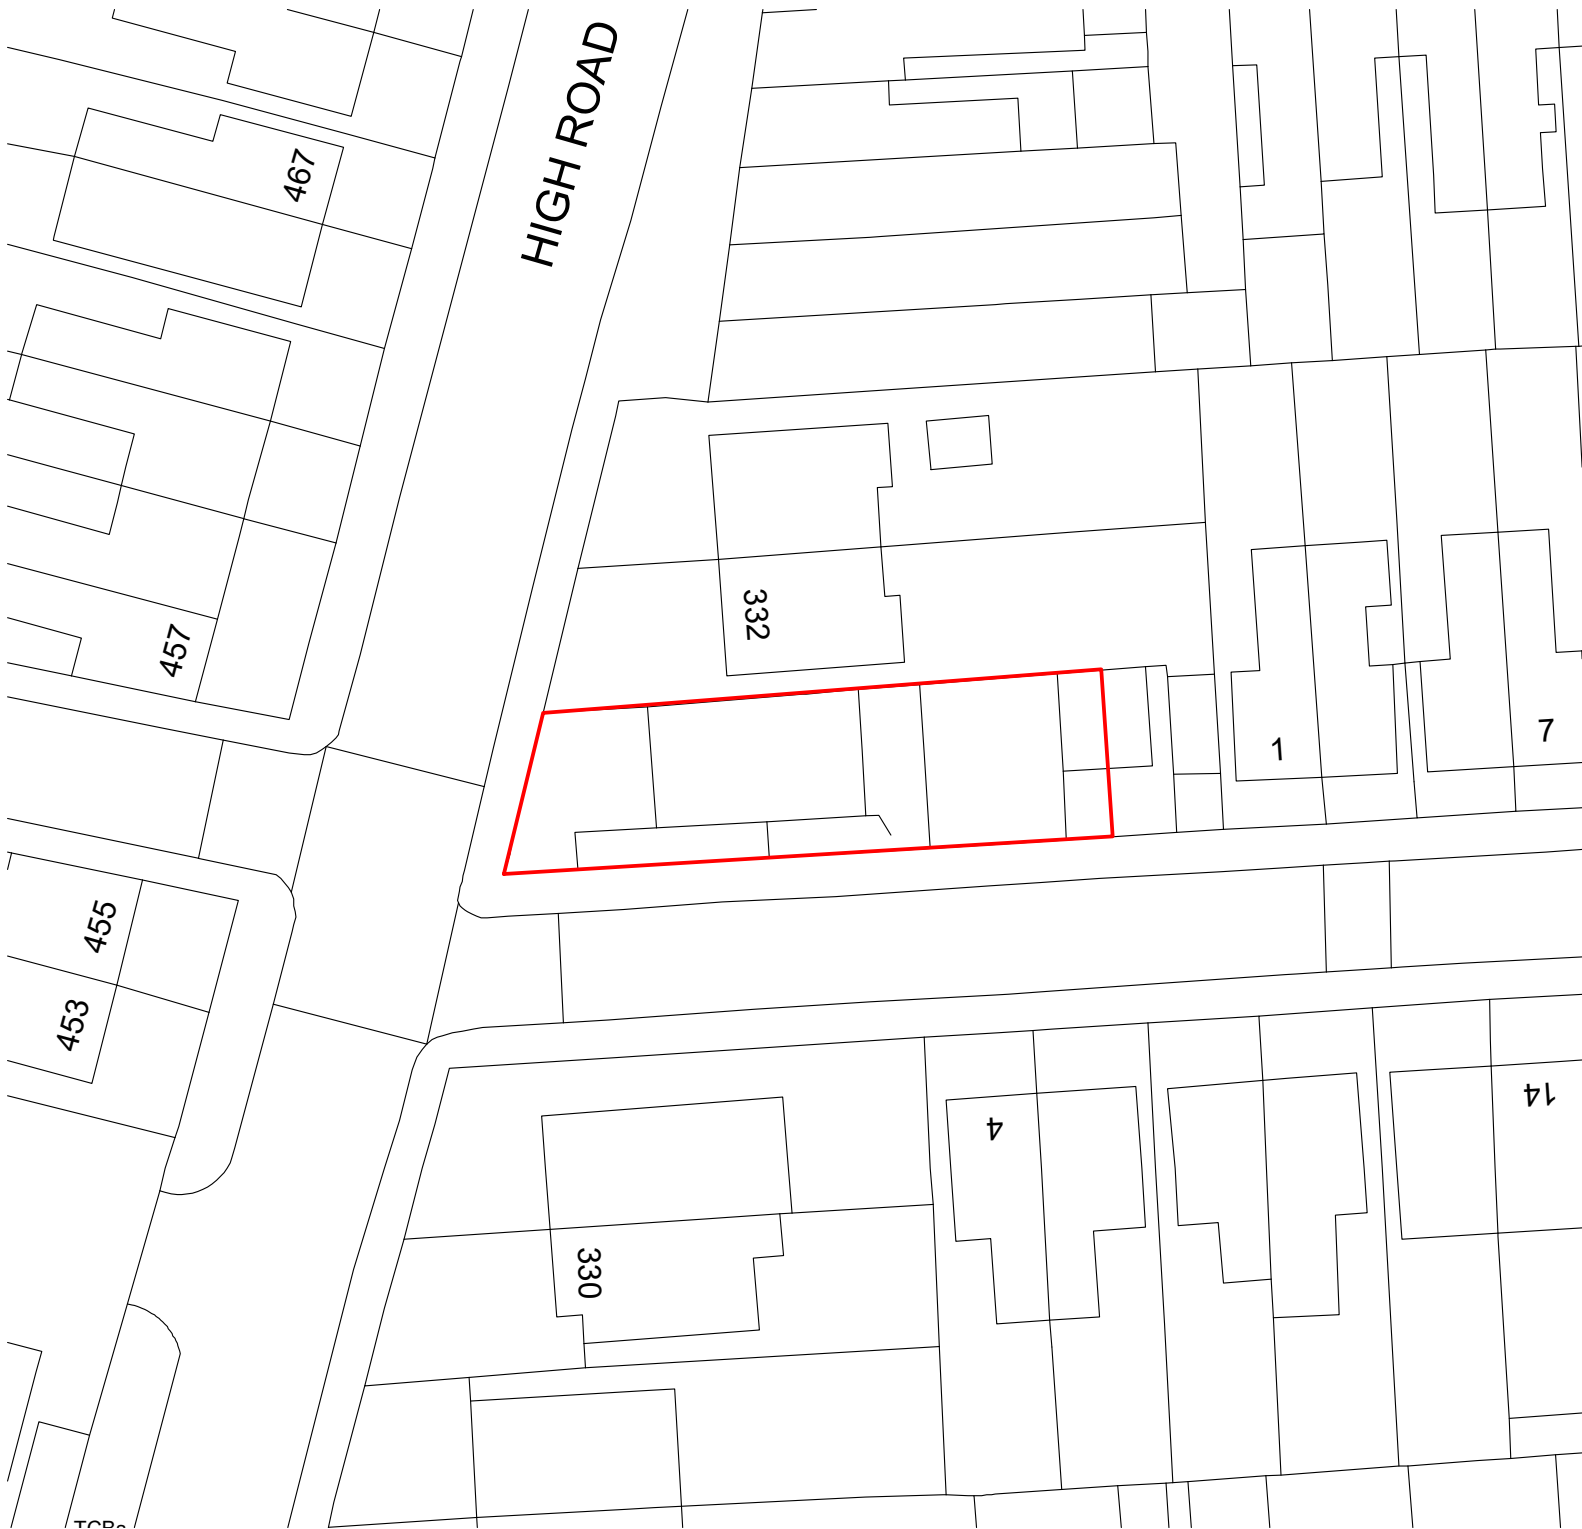

SITE LOCATION PLAN AS EXISTING, 1:1250

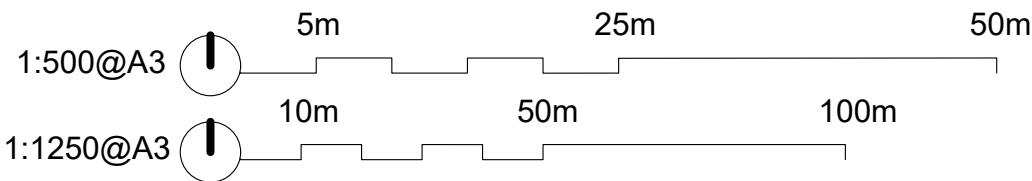

SITE LOCATION PLAN AS EXISTING, 1:500



REVISION:

REV/DATE

All dimensions to be checked on site before any works commence.

This drawing is the copyright of Jamie Sleep Design Limited and shall not be copied, used or reproduced in anyway without prior written consent.

B.U Investments LTD  
Maryland Road  
N22 5AR

CLIENT

152-001

DWG NO.

Site location plan

TITLE

11 Jan 2024

DATE

VARIES@A3

SCALE


JS

DRAWN


EXISTING

STAGE


SLEEP DESIGN STUDIO

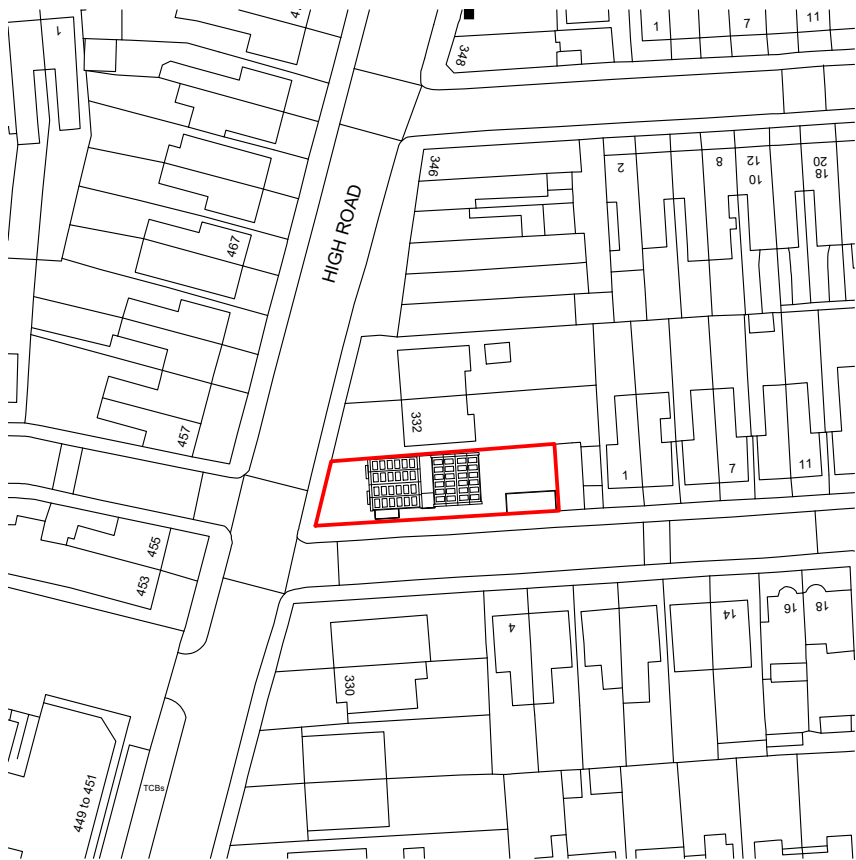

SITE LOCATION PLAN AS EXISTING, 1:1250

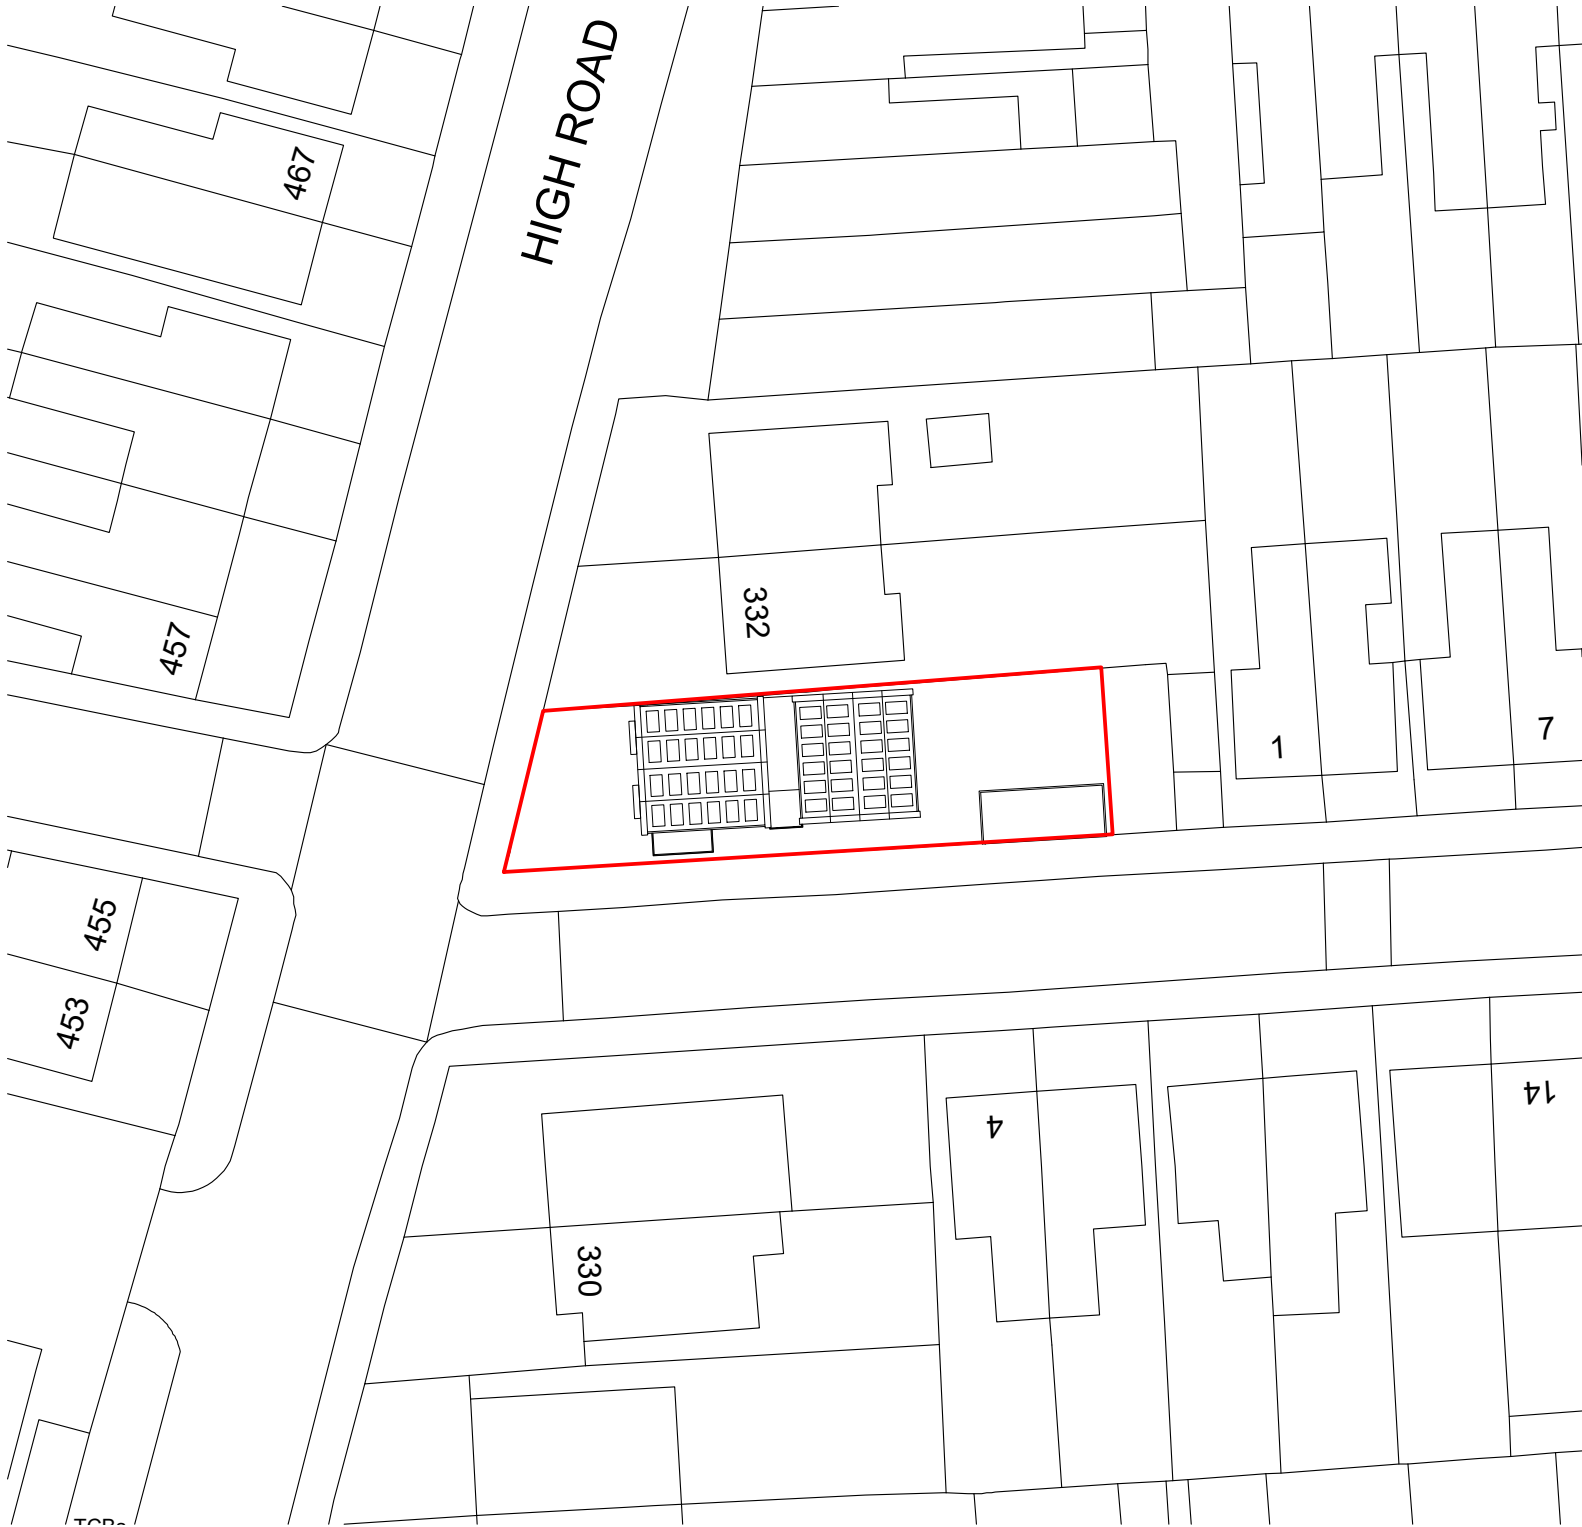

SITE LOCATION PLAN AS EXISTING, 1:500

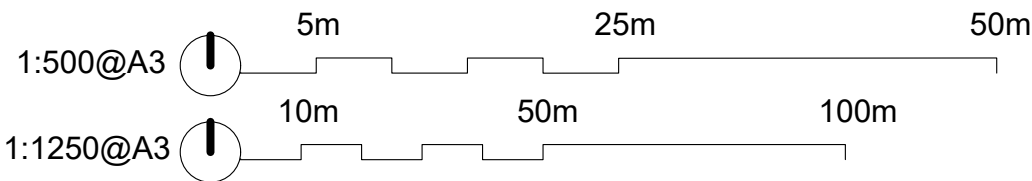

REVISION:

REV/DATE

All dimensions to be checked on site before any works commence.

This drawing is the copyright of Jamie Sleep Design Limited and shall not be copied, used or reproduced in anyway without prior written consent.

B.U Investments LTD  
Maryland Road  
N22 5AR

CLIENT

152-002

DWG NO.

Site location plan

TITLE

11 Jan 2024

DATE

VARIES@A3

SCALE


JS

DRAWN


PLANNING


STAGE

| REVISION:   |                                                 |
|---|-------------------------------------------------|
| REV/DATE   |                                                 |
| All dimensions to be checked on site before any works commence.                                                                                  |                                                 |
| This drawing is the copyright of Jamie Sleep Design Limited and shall not be copied, used or reproduced in anyway without prior written consent. |                                                 |
| CLIENT   | B.U Investments LTD<br>Maryland Road<br>N22 5AR |
| DWG NO.   | 152-100                                         |
| TITLE   | Site plan                                       |
| DATE   | 11 Jan 2024                                     |
| SCALE   | 1:200@A3                                        |
| DRAWN   | JS                                              |
| STAGE   | EXISTING                                        |


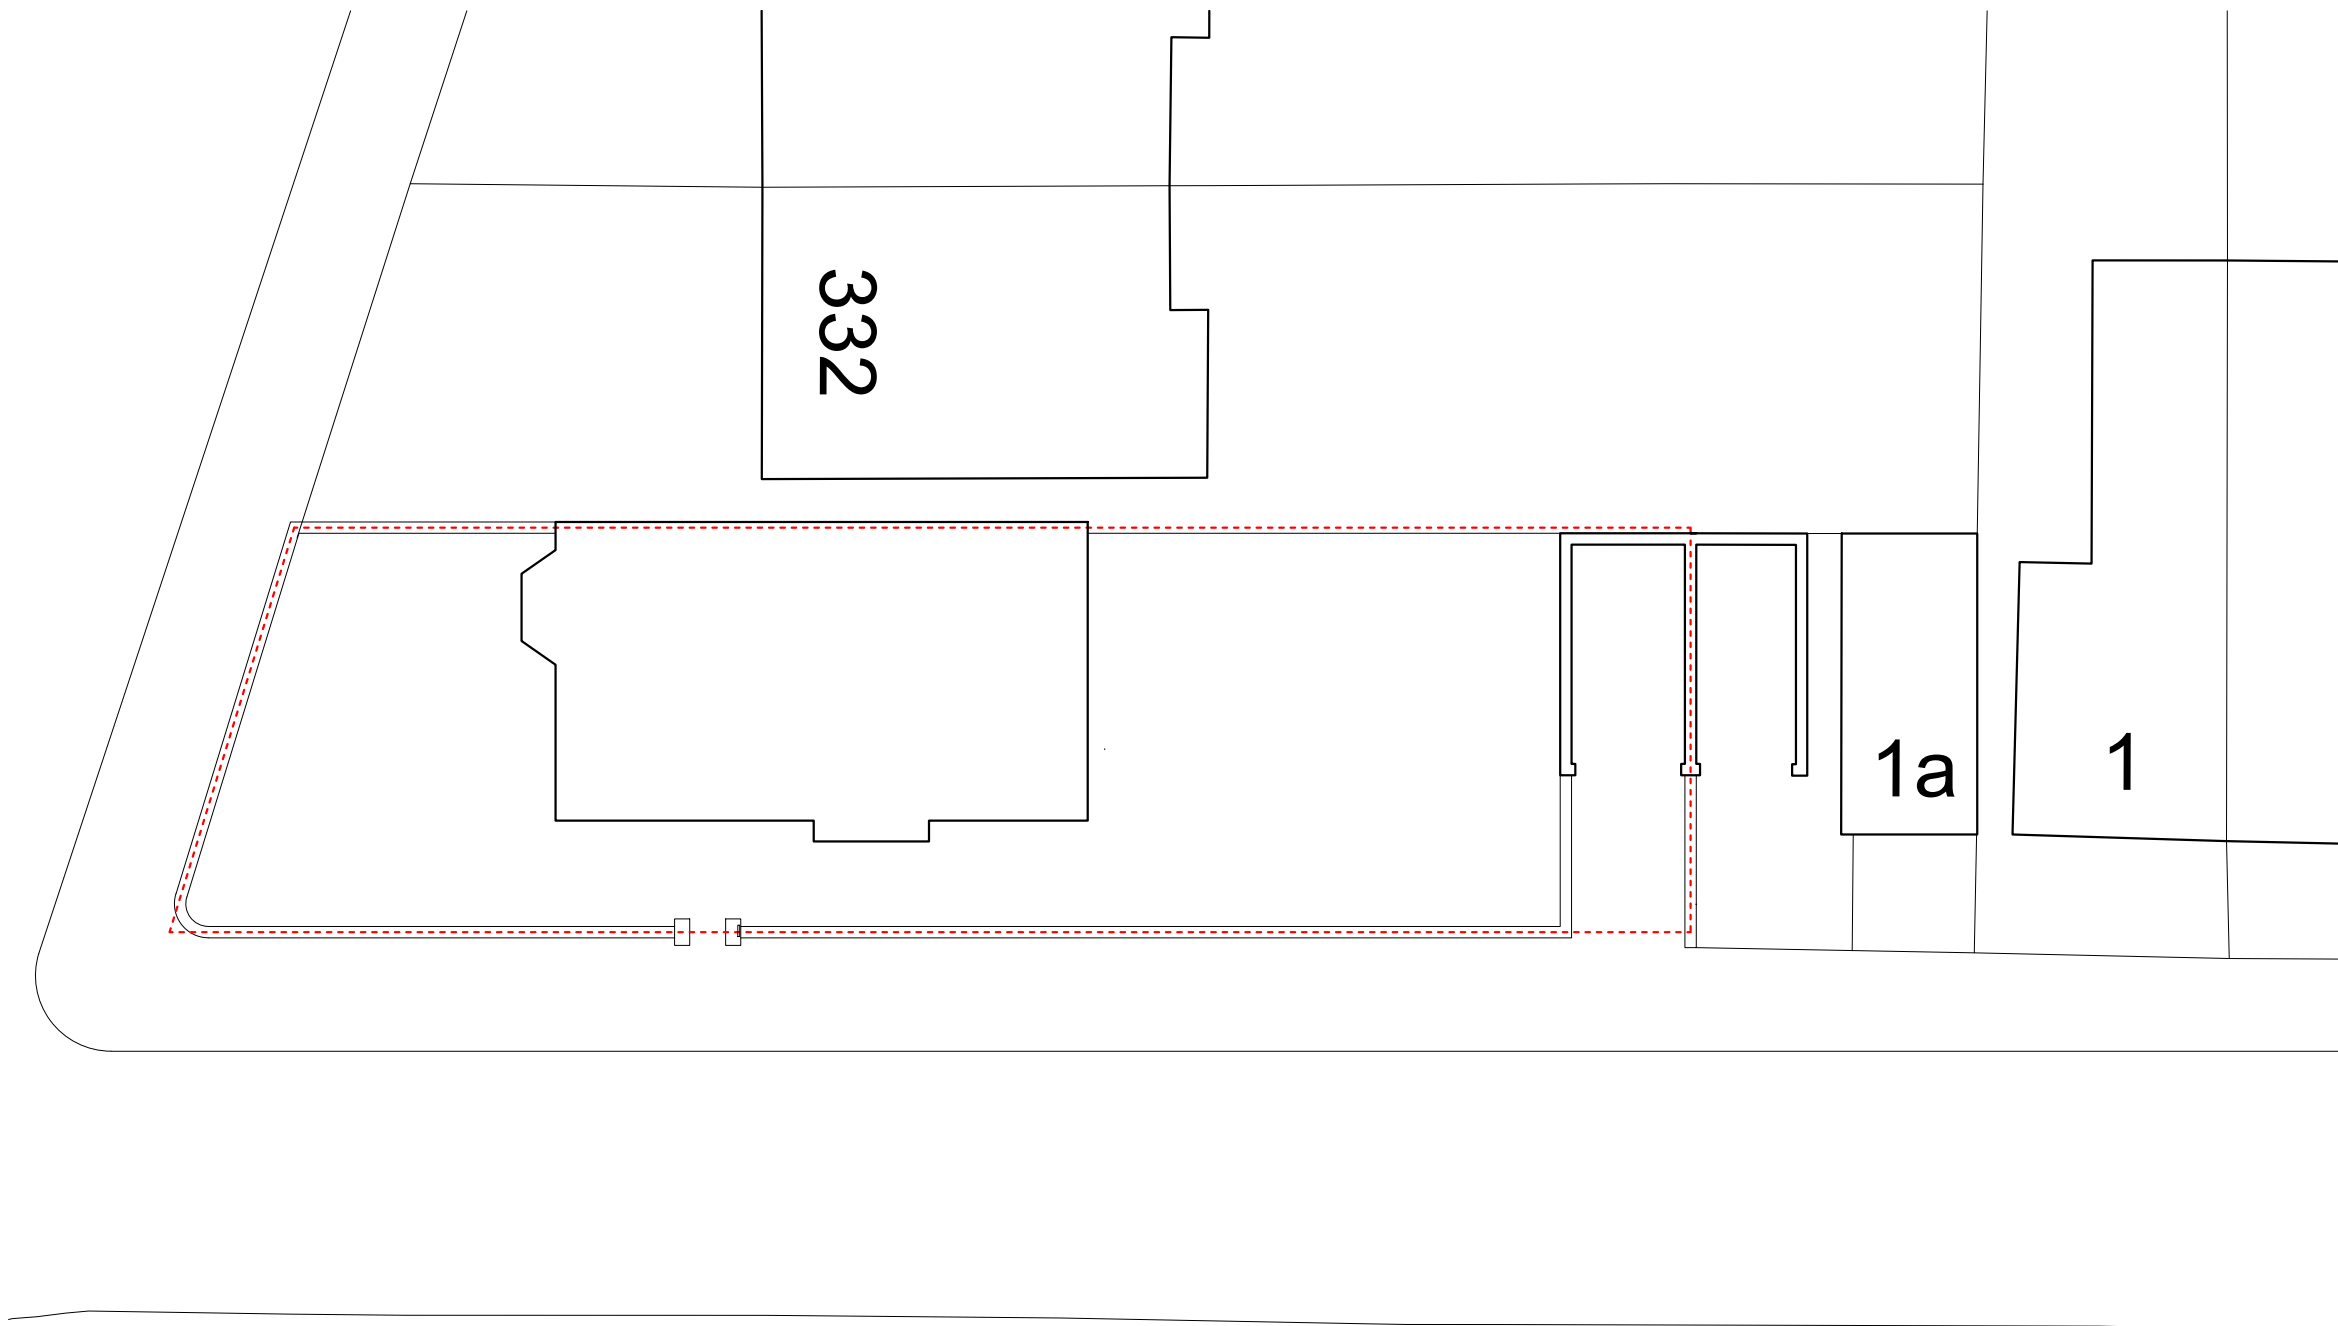


SITE PLAN AS EXISTING

 


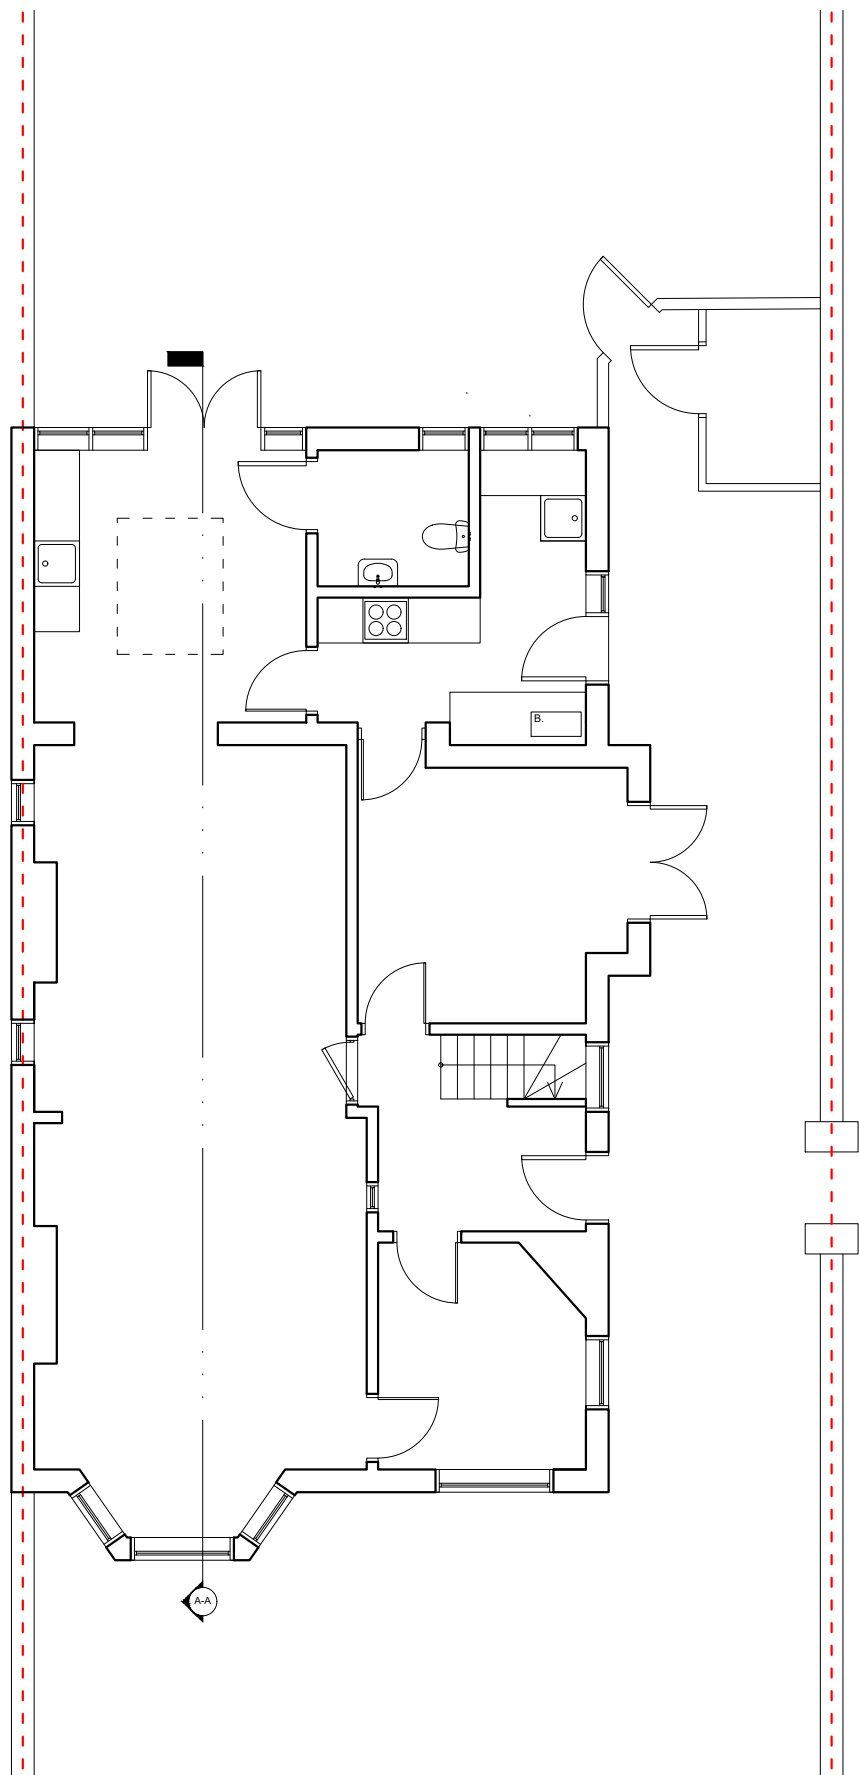

GROUND FLOOR PLAN, AS EXISTING

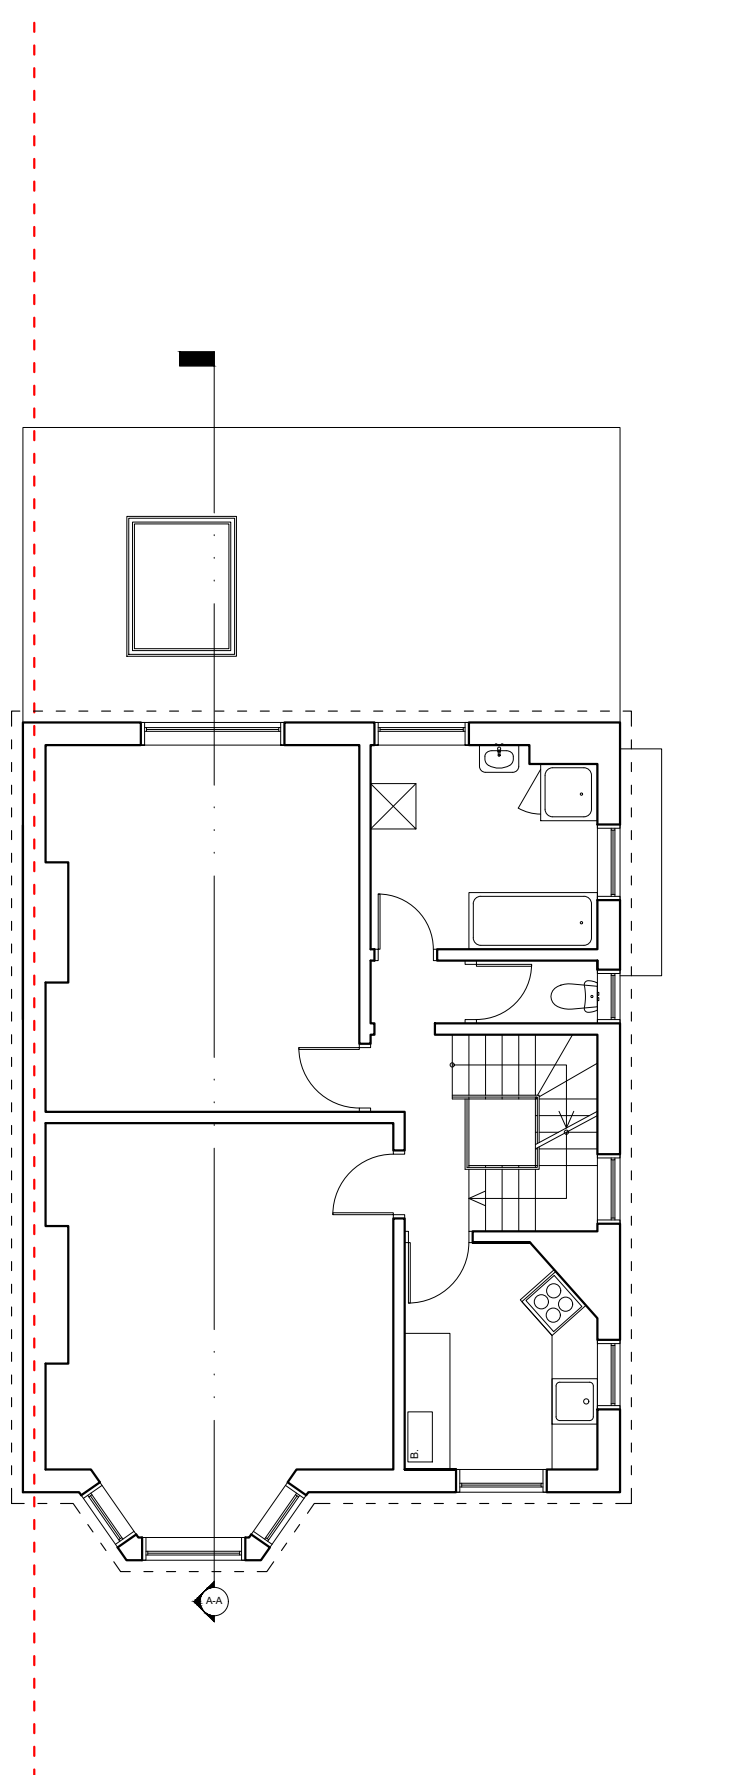 

FIRST FLOOR PLAN, AS EXISTING

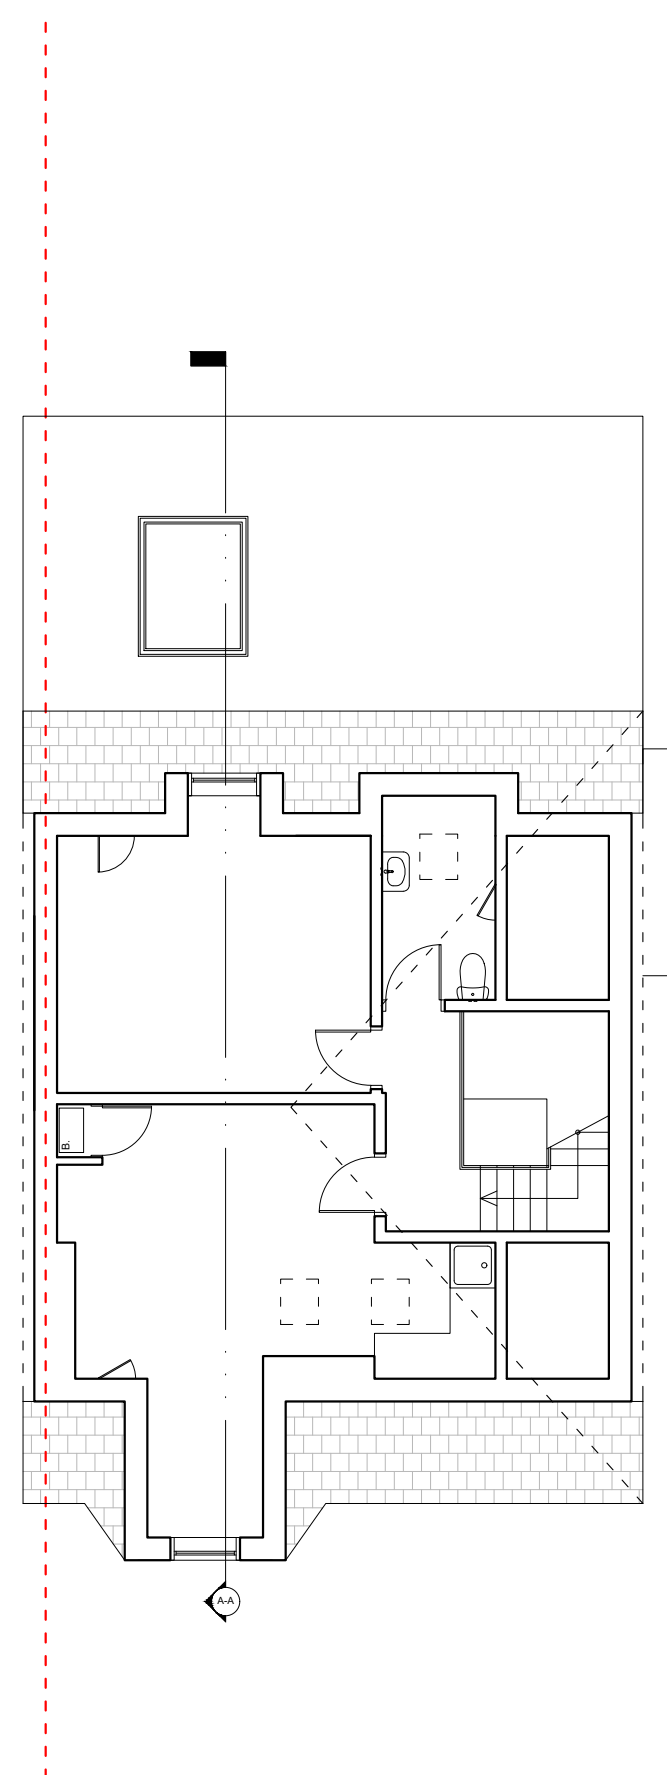

SECOND FLOOR PLAN, AS EXISTING

REVISION:

REV/DATE

All dimensions to be checked on site before any works commence.

This drawing is the copyright of Jamie Sleep Design Limited and shall not be copied, used or reproduced in anyway without prior written consent.

**B.U Investments LTD**  
**Maryland Road**  
**N22 5AR**

CLIENT

**152-101**

DWG NO.

**Floor plans as existing**

TITLE

**11 Jan 2024**

DATE

**1:100@A3**

SCALE


**JS**

DRAWN

**EXISTING**

STAGE




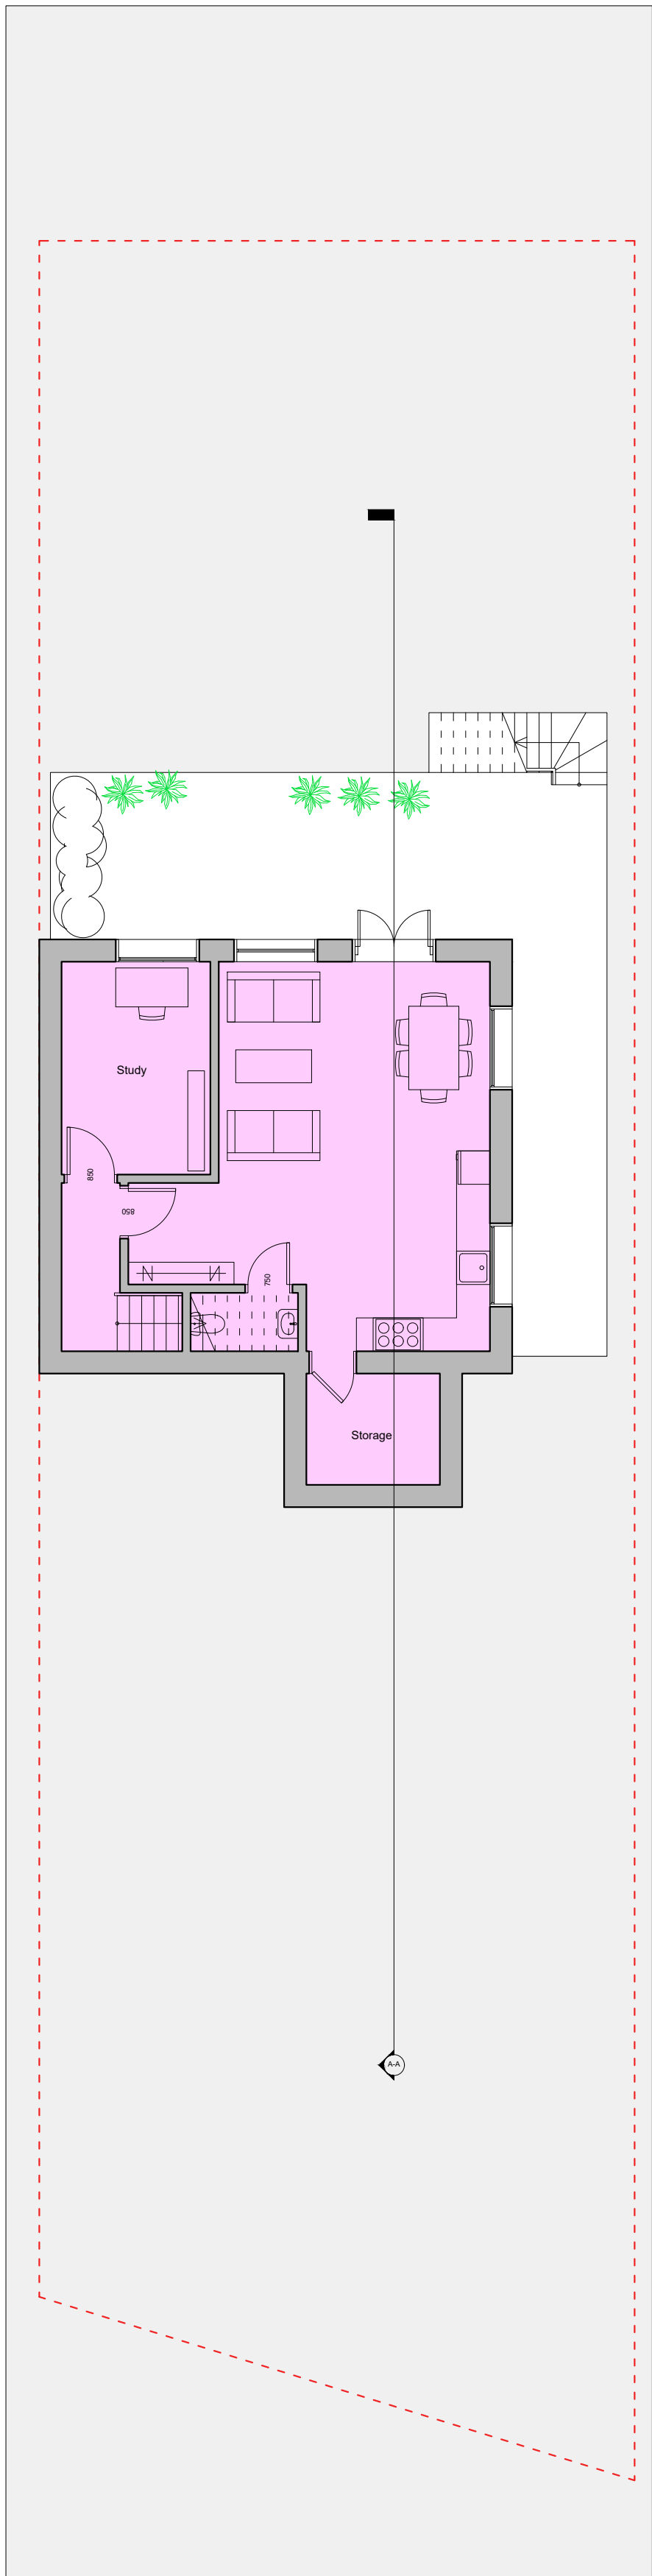


BASEMENT FLOOR PLAN

1:100@A1  
1:200@A3


1m 5m 10m

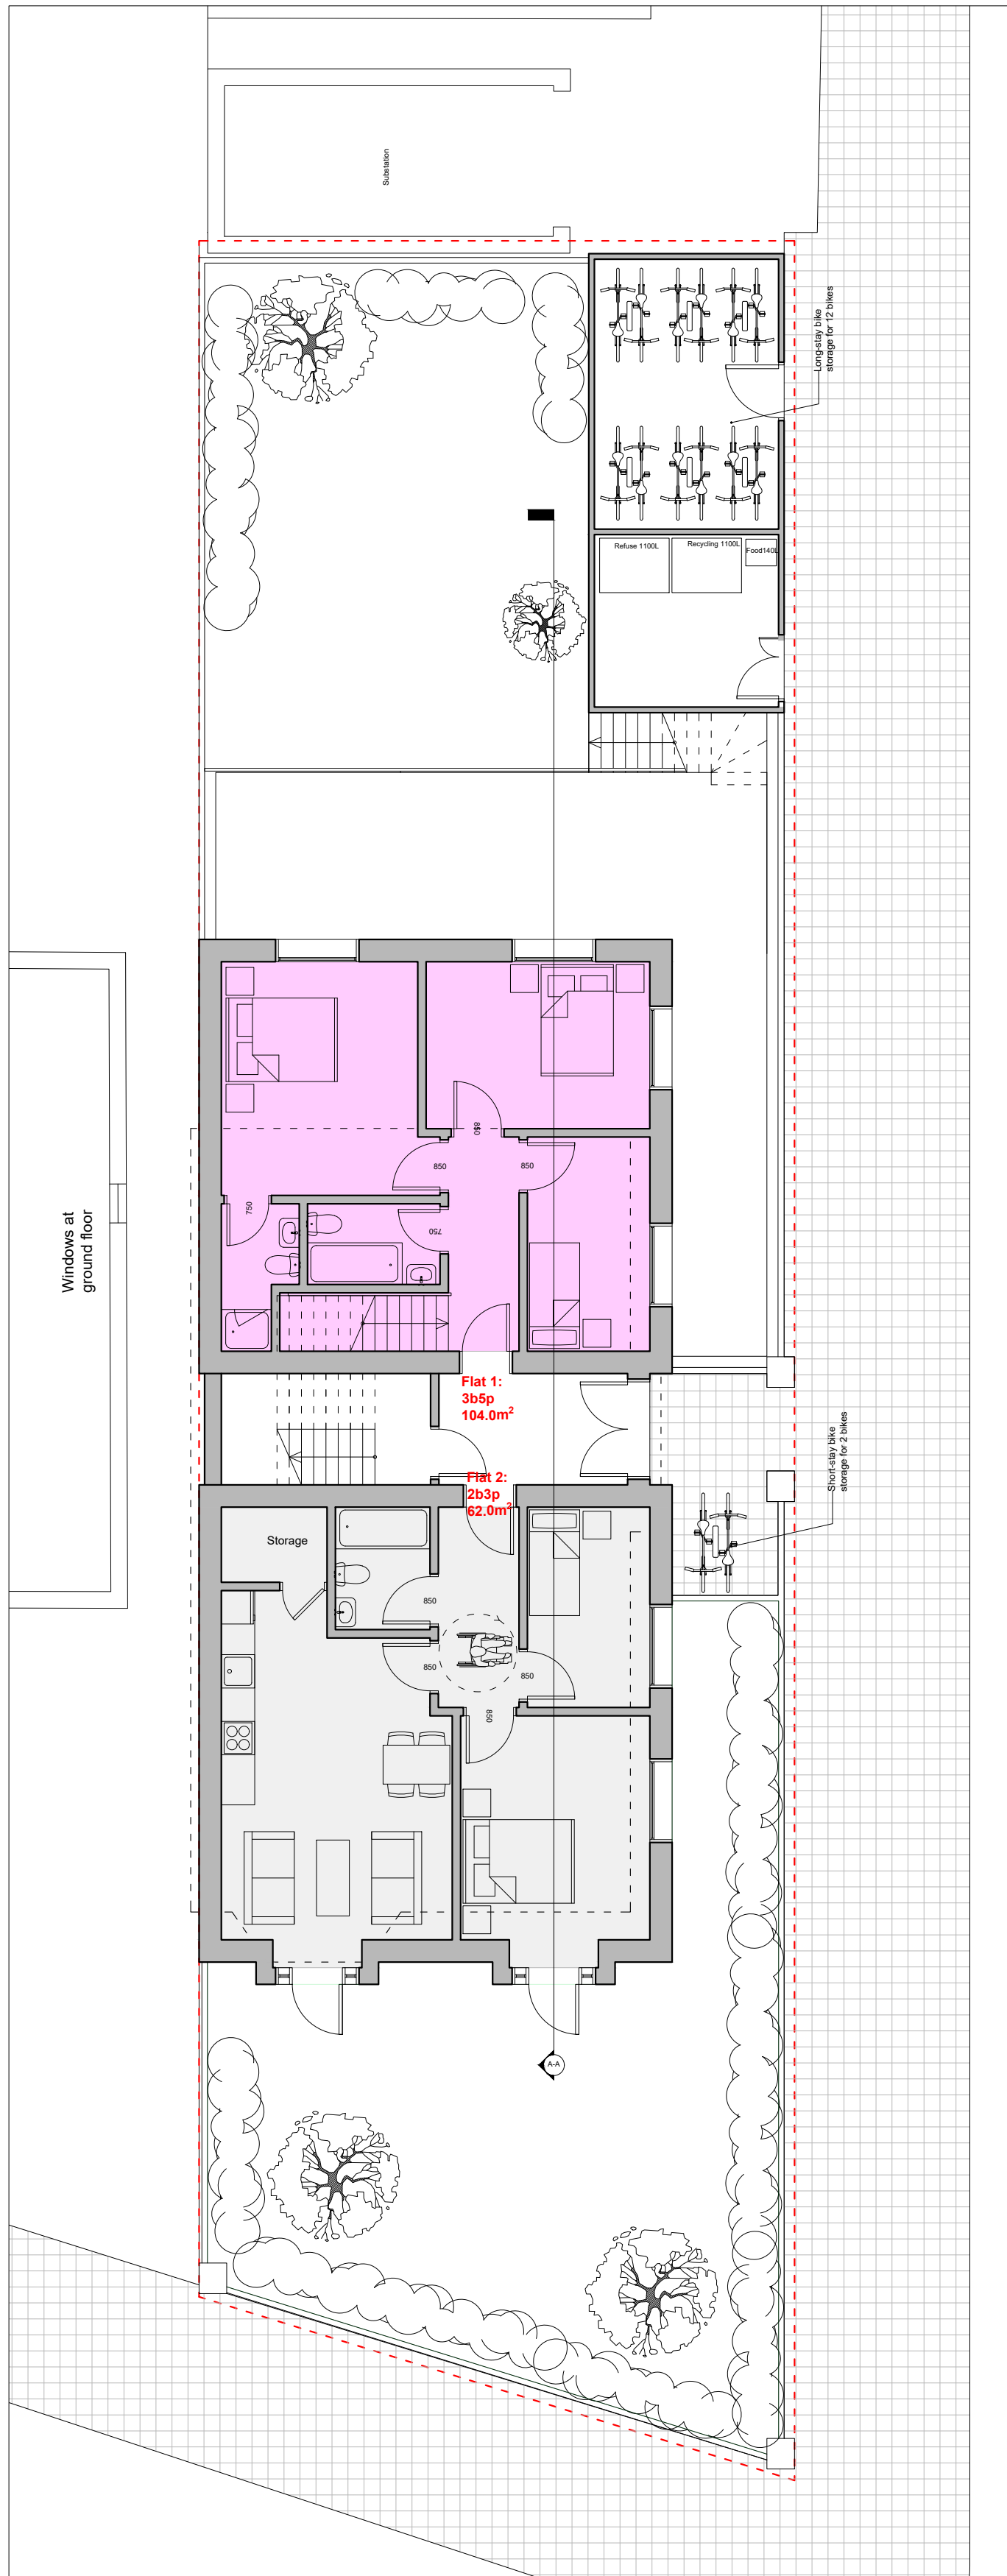

GROUND FLOOR PLAN

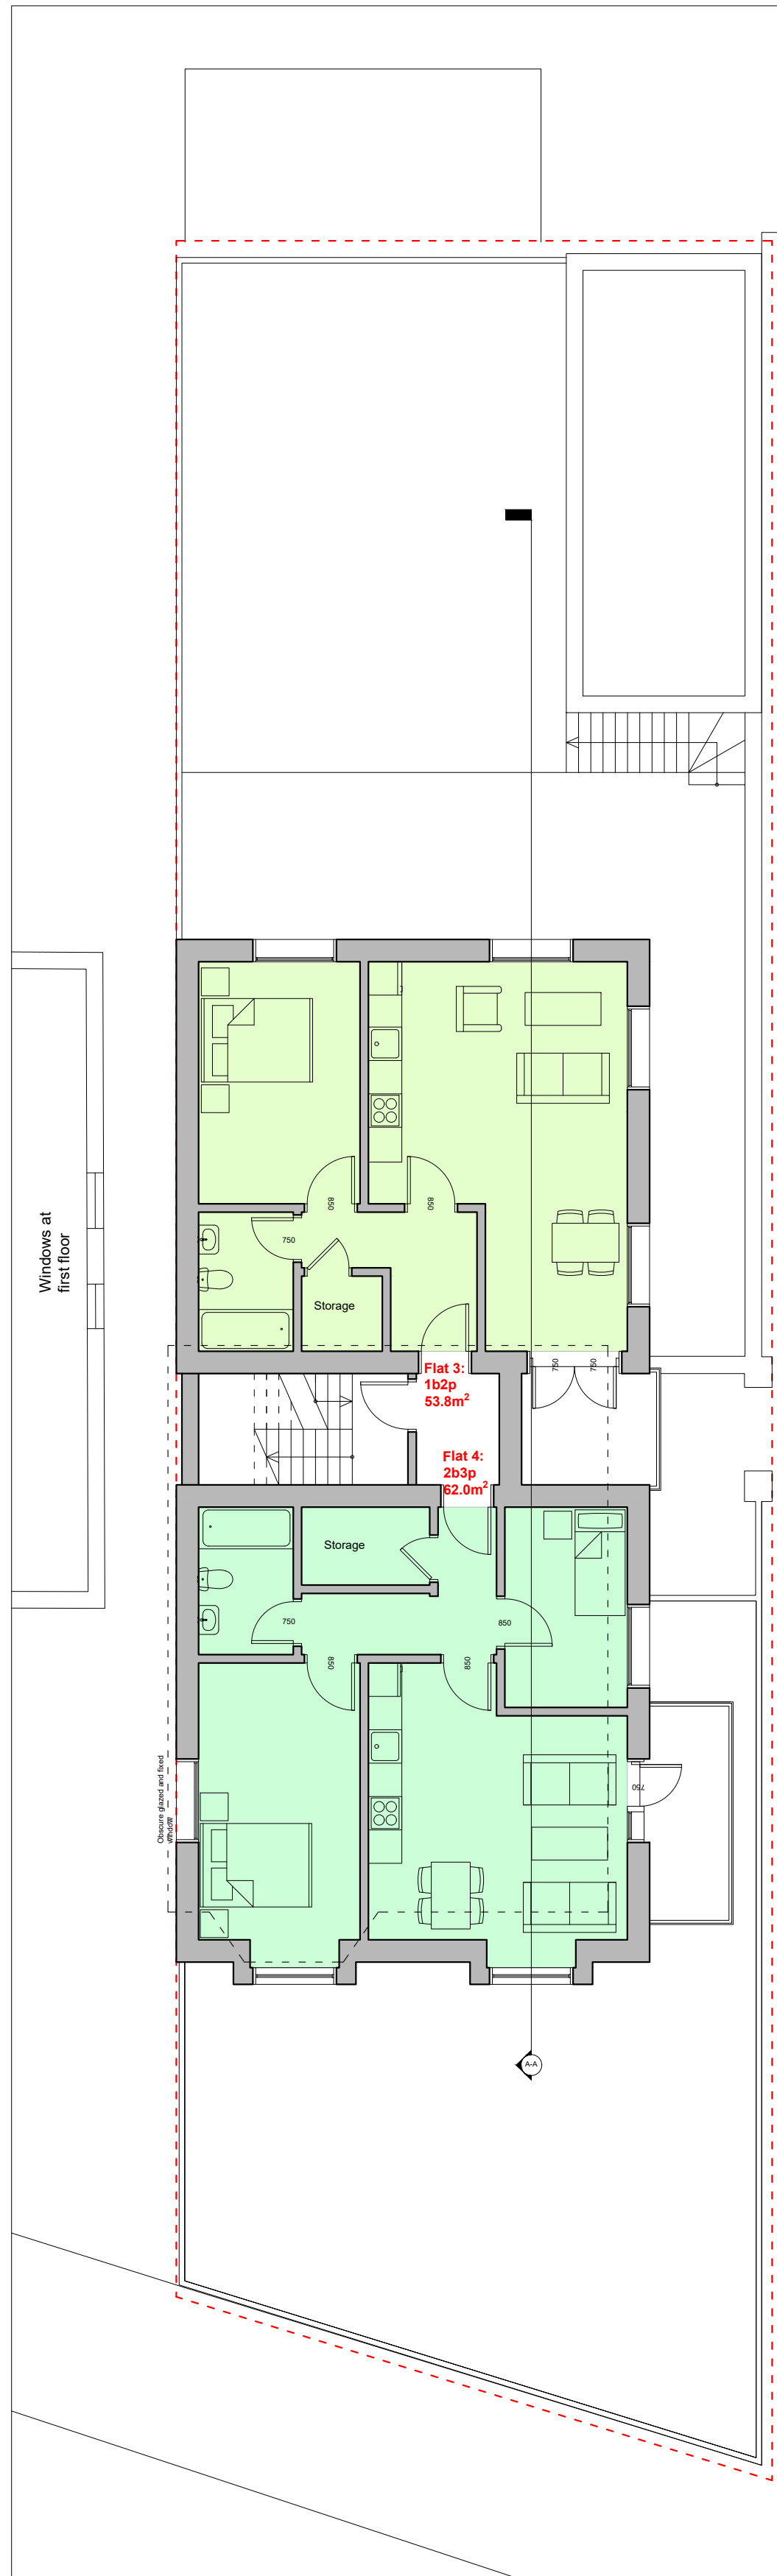

FIRST FLOOR PLAN

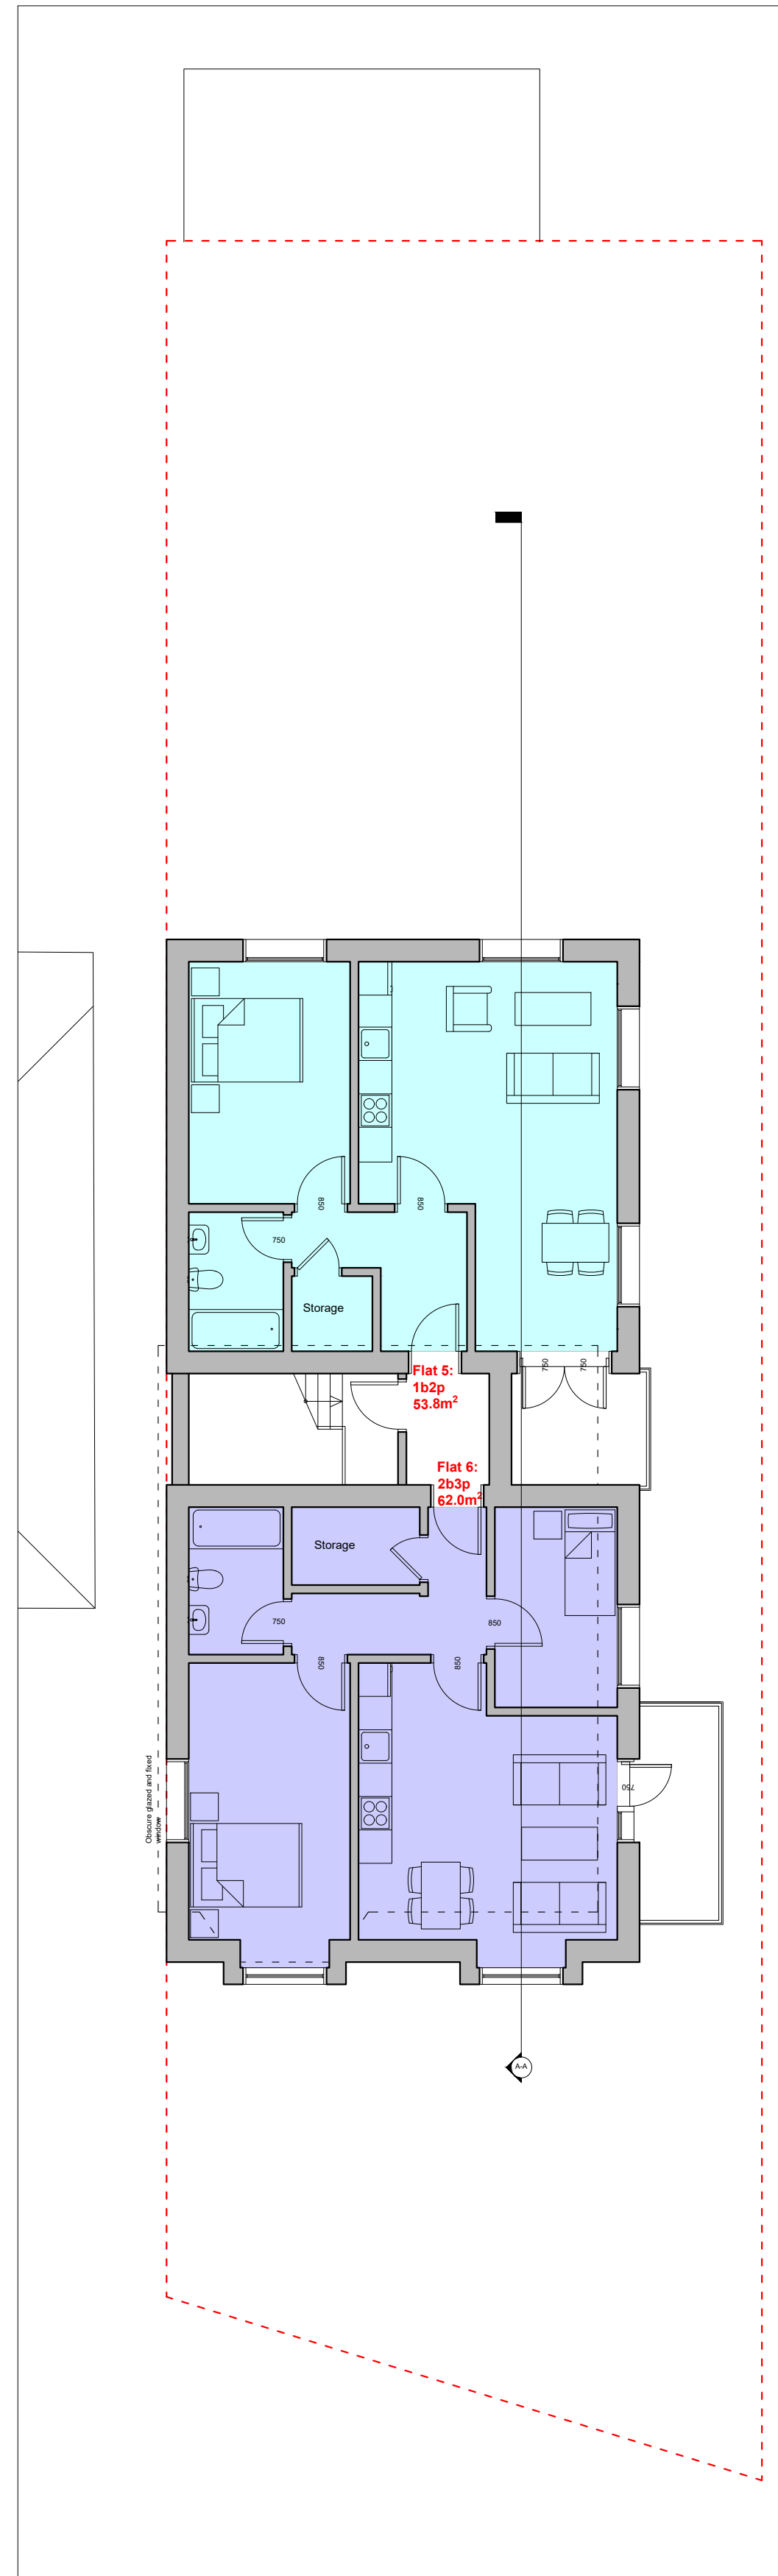

SECOND FLOOR PLAN

REVISION:

REV/DATE

| Bedrooms | Amount |
|----------|--------|
| 1        | 2      |
| 2        | 3      |
| 3        | 1      |
| Total    | 6      |

| Flat | Size              | Bedrooms |
|------|-------------------|----------|
| 1    | 104m <sup>2</sup> | 3        |
| 2    | 62m <sup>2</sup>  | 2        |
| 3    | 54m <sup>2</sup>  | 1        |
| 4    | 62m <sup>2</sup>  | 2        |
| 5    | 54m <sup>2</sup>  | 1        |
| 6    | 62m <sup>2</sup>  | 2        |

All dimensions to be checked on site before any works commence.

This drawing is the copyright of Jamie Sleep Design Limited and shall not be copied, used or reproduced in anyway without prior written consent.

B.U Investments LTD  
Maryland Road  
N22 5AR

CLIENT

152-300

DWG NO.

Floor plans

TITLE

11 Jan 2024

DATE

1:100@A1

SCALE

1:200@A3

DRAWN

JS

STAGE

PLANNING


SLEEP DESIGN STUDIO

REVISION:


REV/DATE

All dimensions to be checked on site before any works commence.

This drawing is the copyright of Jamie Sleep Design Limited and shall not be copied, used or reproduced in anyway without prior written consent.

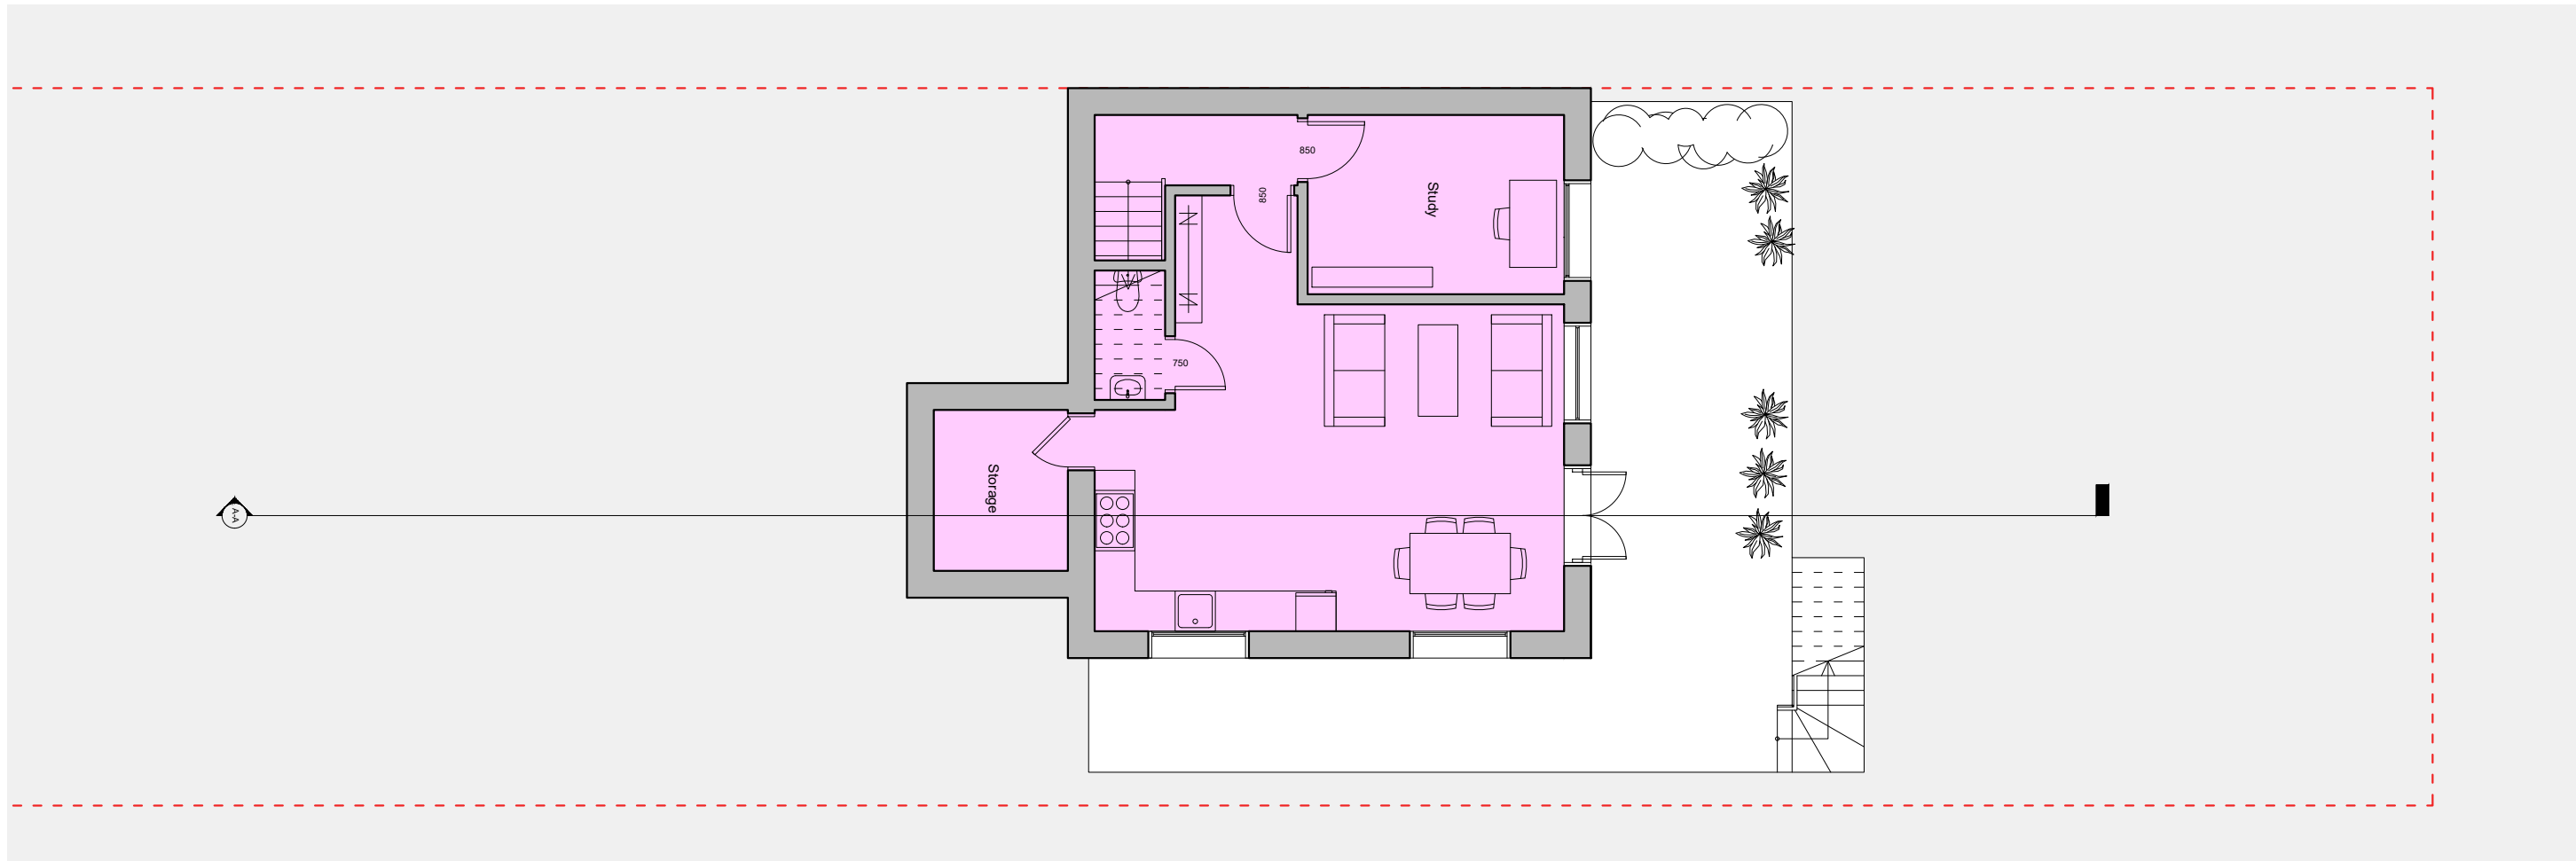

BASEMENT FLOOR PLAN, AS PROPOSED

 

B.U Investments LTD  
Maryland Road  
N22 5AR

CLIENT

152-301

DWG NO.

Basement floor plan

TITLE

11 Jan 2024

DATE

1:100@A3


SCALE

JS

DRAWN

PLANNING

STAGE

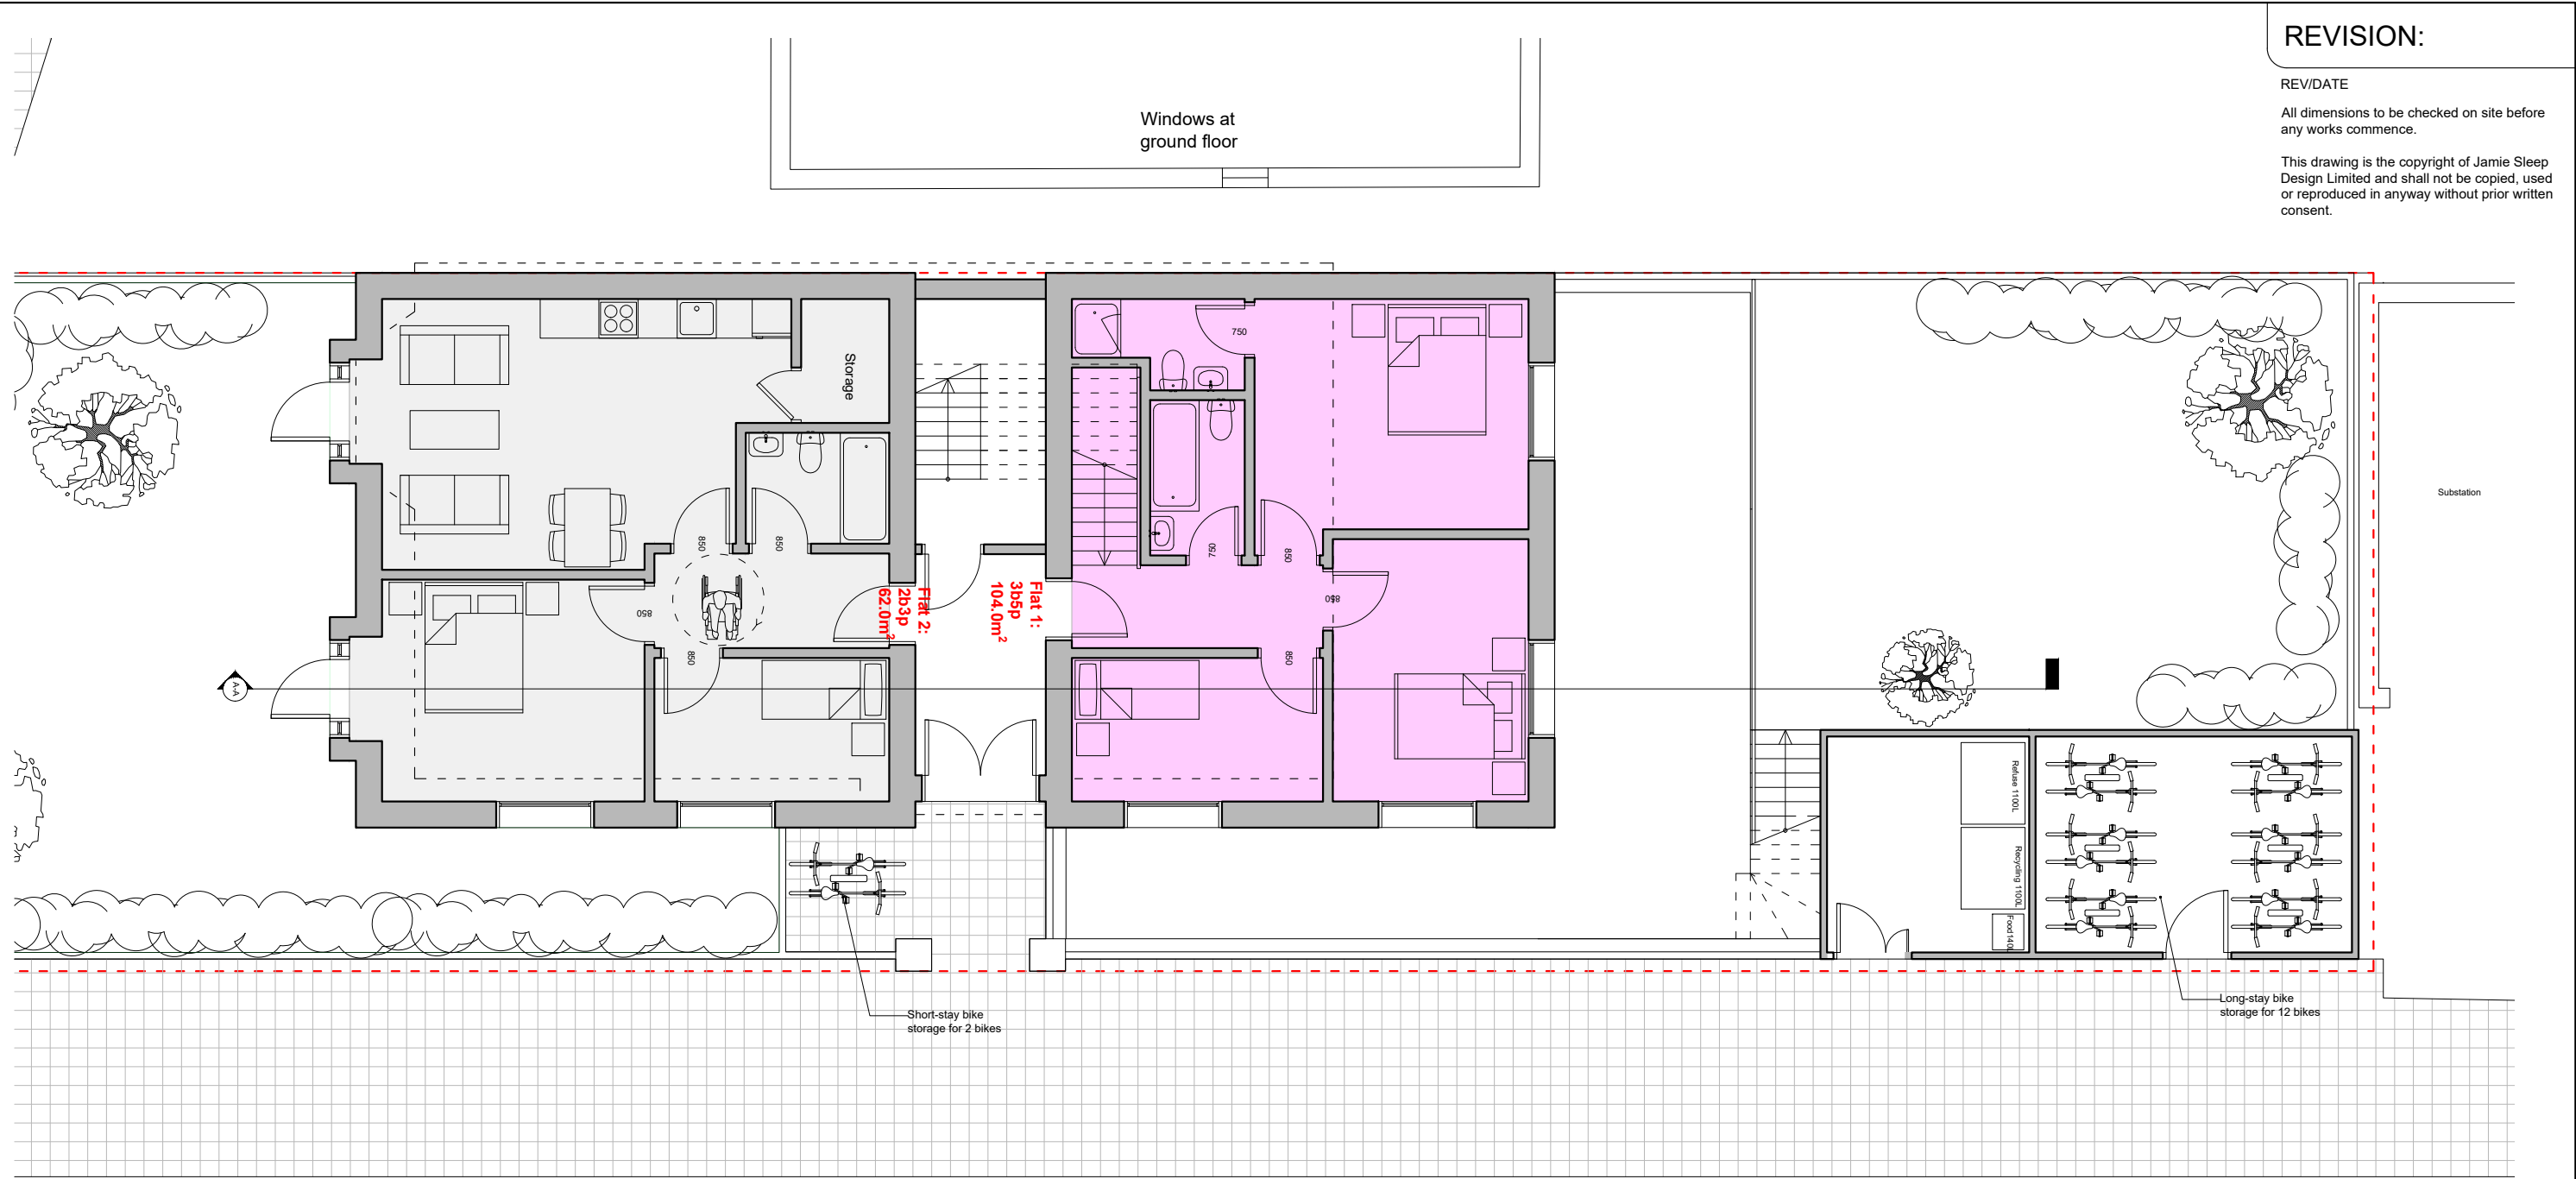

## REVISION:

REV/DATE

All dimensions to be checked on site before any works commence.

This drawing is the copyright of Jamie Sleep Design Limited and shall not be copied, used or reproduced in anyway without prior written consent.

B.U Investments LTD  
Maryland Road  
N22 5AR

CLIENT

152-302

DWG NO.

Ground floor plan

TITLE

11 Jan 2024

DATE

1:100@A3

SCALE

JS

DRAWN

PLANNING

STAGE

GROUND FLOOR PLAN, AS PROPOSED

1:100@A3

1m 5m 10m

SLEEP DESIGN STUDIO



## REV/DATE

This drawing is the copyright of Jamie Sleep Design Limited and shall not be copied, used or reproduced in anyway without prior written consent.



1:100@A3

1m 5m 10m

CLIENT

DWG NO.

TITLE

DATE \_\_\_\_\_

SCALE

DRAWN

STAGE

SLEEP DESIGN STUDIO



## REV/DATE

This drawing is the copyright of Jamie Sleep Design Limited and shall not be copied, used or reproduced in anyway without prior written consent.



1:100@A3

1m 5m 10m

CLIENT

DWG NO.

TITLE

DATE \_\_\_\_\_

SCALE

DRAWN


STAGE

REVISION:


REV/DATE

All dimensions to be checked on site before any works commence.

This drawing is the copyright of Jamie Sleep Design Limited and shall not be copied, used or reproduced in anyway without prior written consent.

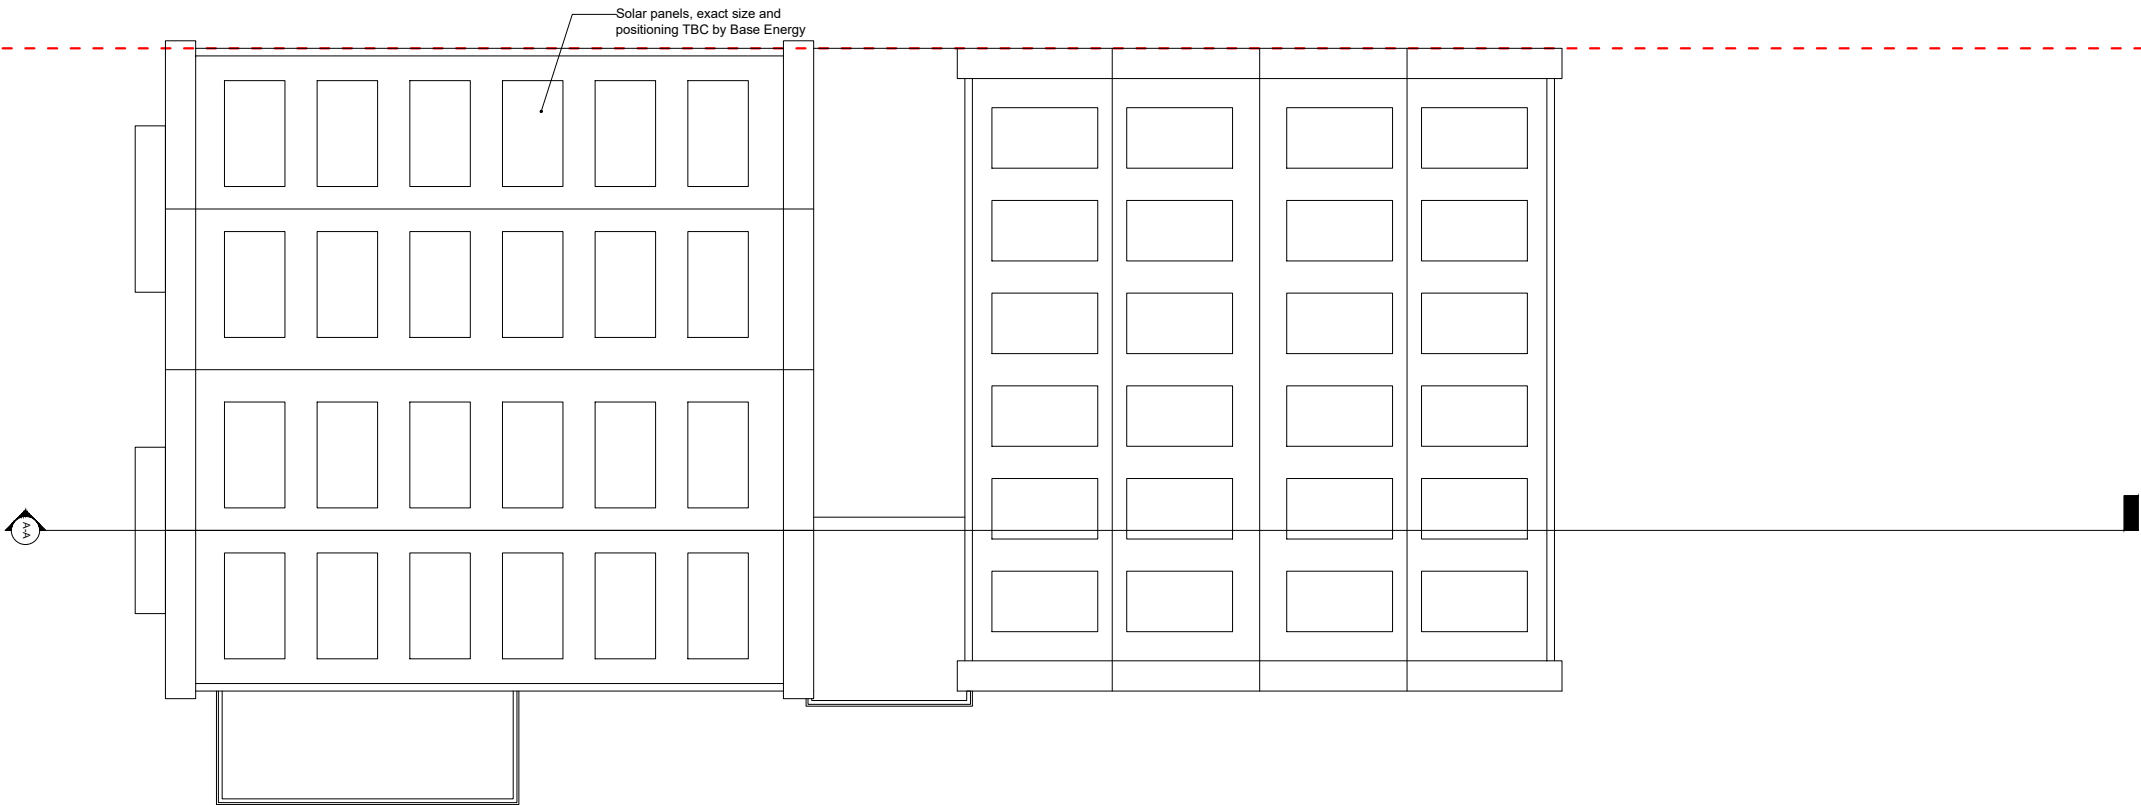

ROOF PLAN, AS PROPOSED

 

B.U Investments LTD  
Maryland Road  
N22 5AR

CLIENT

152-305

DWG NO.

Roof plan

TITLE

11 Jan 2024

DATE

1:100@A3

SCALE

JS


DRAWN

PLANNING

STAGE

REVISION:

REV/DATE

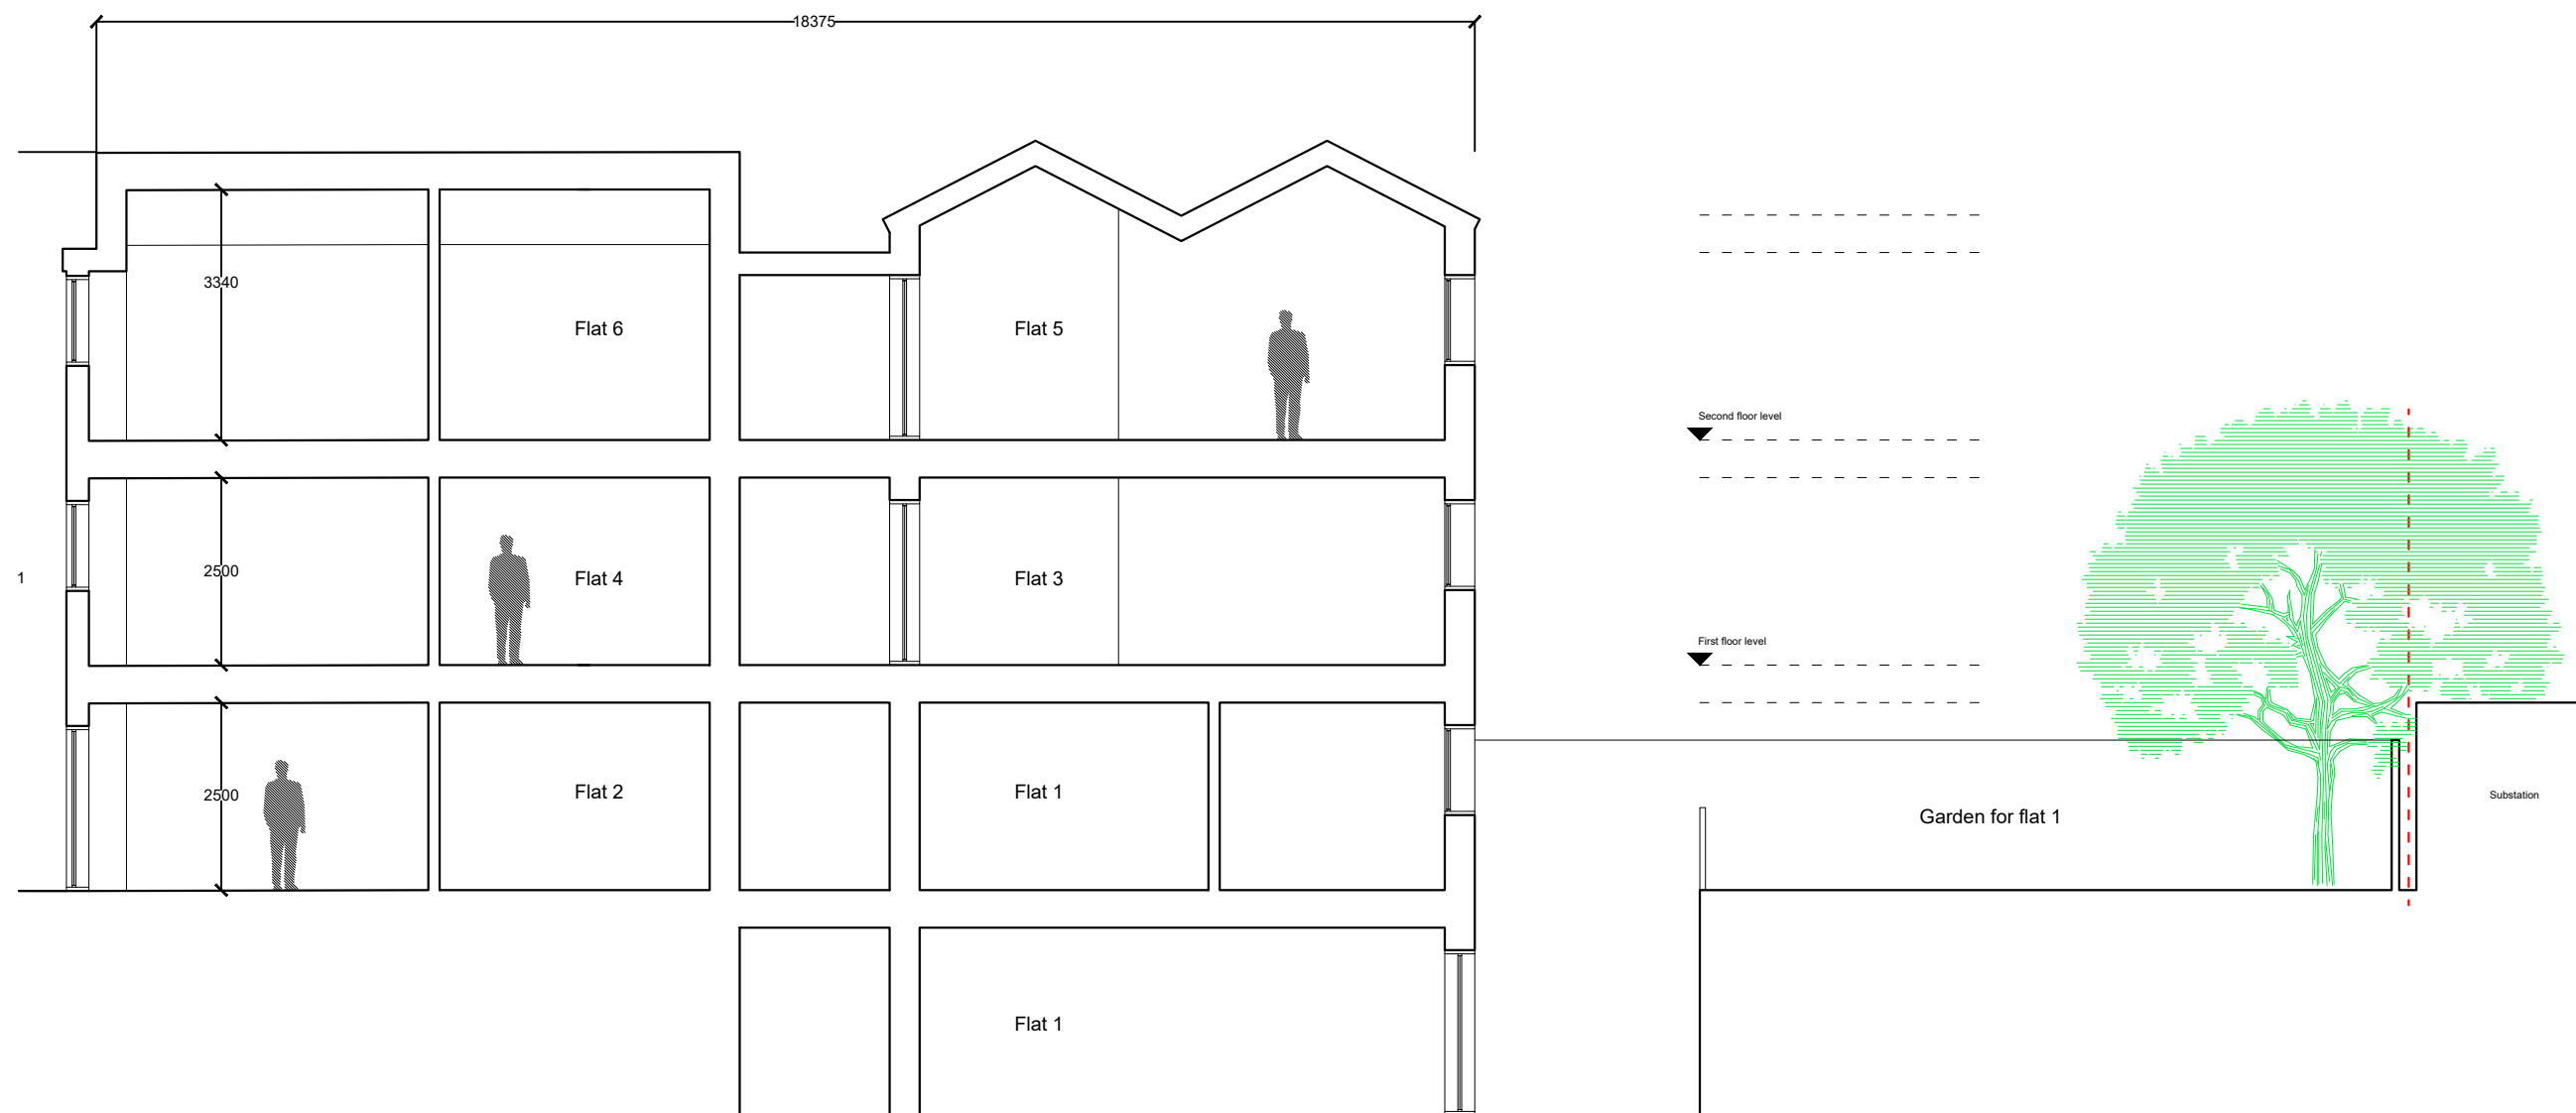

SECTION A-A, AS PROPOSED

All dimensions to be checked on site before any works commence.

This drawing is the copyright of Jamie Sleep Design Limited and shall not be copied, used or reproduced in anyway without prior written consent.

B.U Investments LTD  
Maryland Road  
N22 5AR

CLIENT

152-310

DWG NO.

Section A-A

TITLE

11 Jan 2024

DATE

1:100@A3


SCALE

JS

DRAWN

PLANNING

STAGE

 

REVISION:


REV/DATE



SIDE (SOUTH) ELEVATION, AS PROPOSED



FRONT (WEST) ELEVATION, AS PROPOSED

 

All dimensions to be checked on site before any works commence.

This drawing is the copyright of Jamie Sleep Design Limited and shall not be copied, used or reproduced in anyway without prior written consent.

B.U Investments LTD  
Maryland Road  
N22 5AR

CLIENT

152-320

DWG NO.

Elevations

TITLE

11 Jan 2024

DATE

1:100@A3

SCALE

JS

DRAWN

PLANNING

STAGE

REVISION:


REV/DATE



SIDE (NORTH) ELEVATION, AS PROPOSED



REAR (EAST) ELEVATION, AS PROPOSED

 

All dimensions to be checked on site before any works commence.

This drawing is the copyright of Jamie Sleep Design Limited and shall not be copied, used or reproduced in anyway without prior written consent.

B.U Investments LTD  
Maryland Road  
N22 5AR

CLIENT

152-321

DWG NO.

Elevations

TITLE

11 Jan 2024

DATE

1:100@A3

SCALE

JS

DRAWN

PLANNING

STAGE