
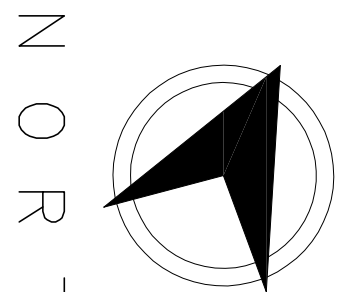



FERME PARK ROAD

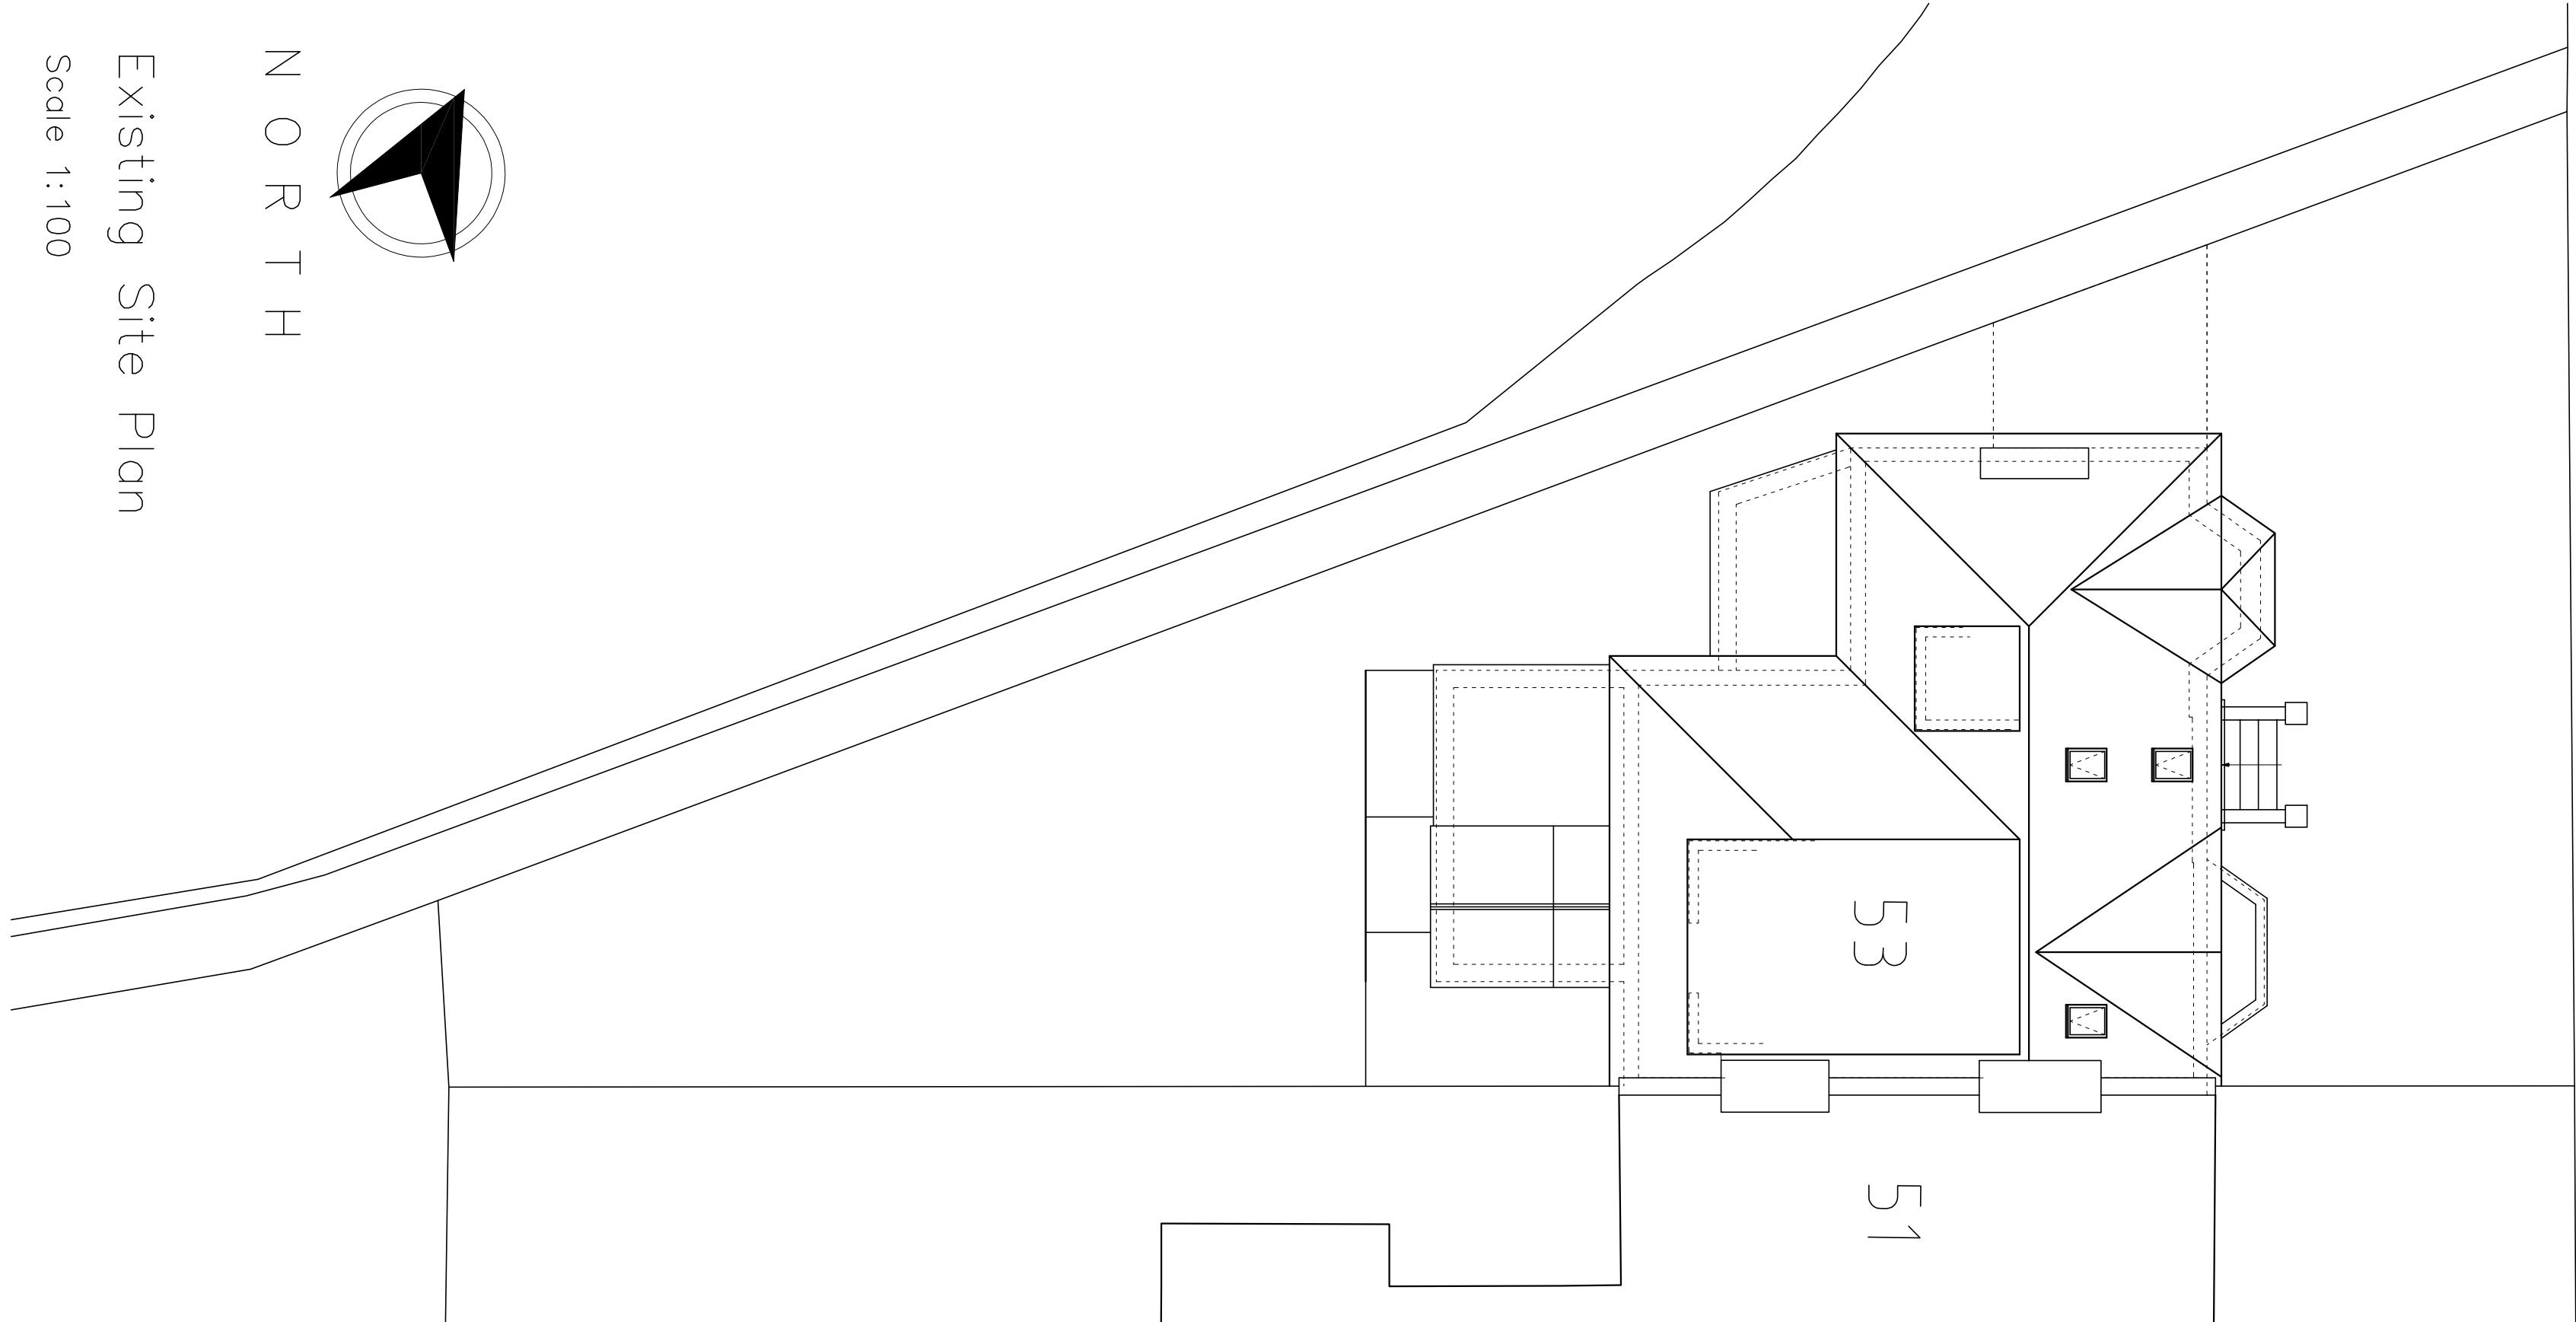

N O R T H



Existing Site Plan

Scale 1:100

 

© Springwheel Associates 2023 No part of this document may be reproduced without the express permission of the author


FERME PARK ROAD

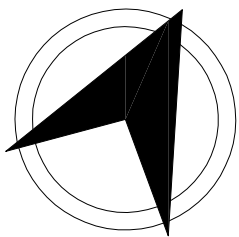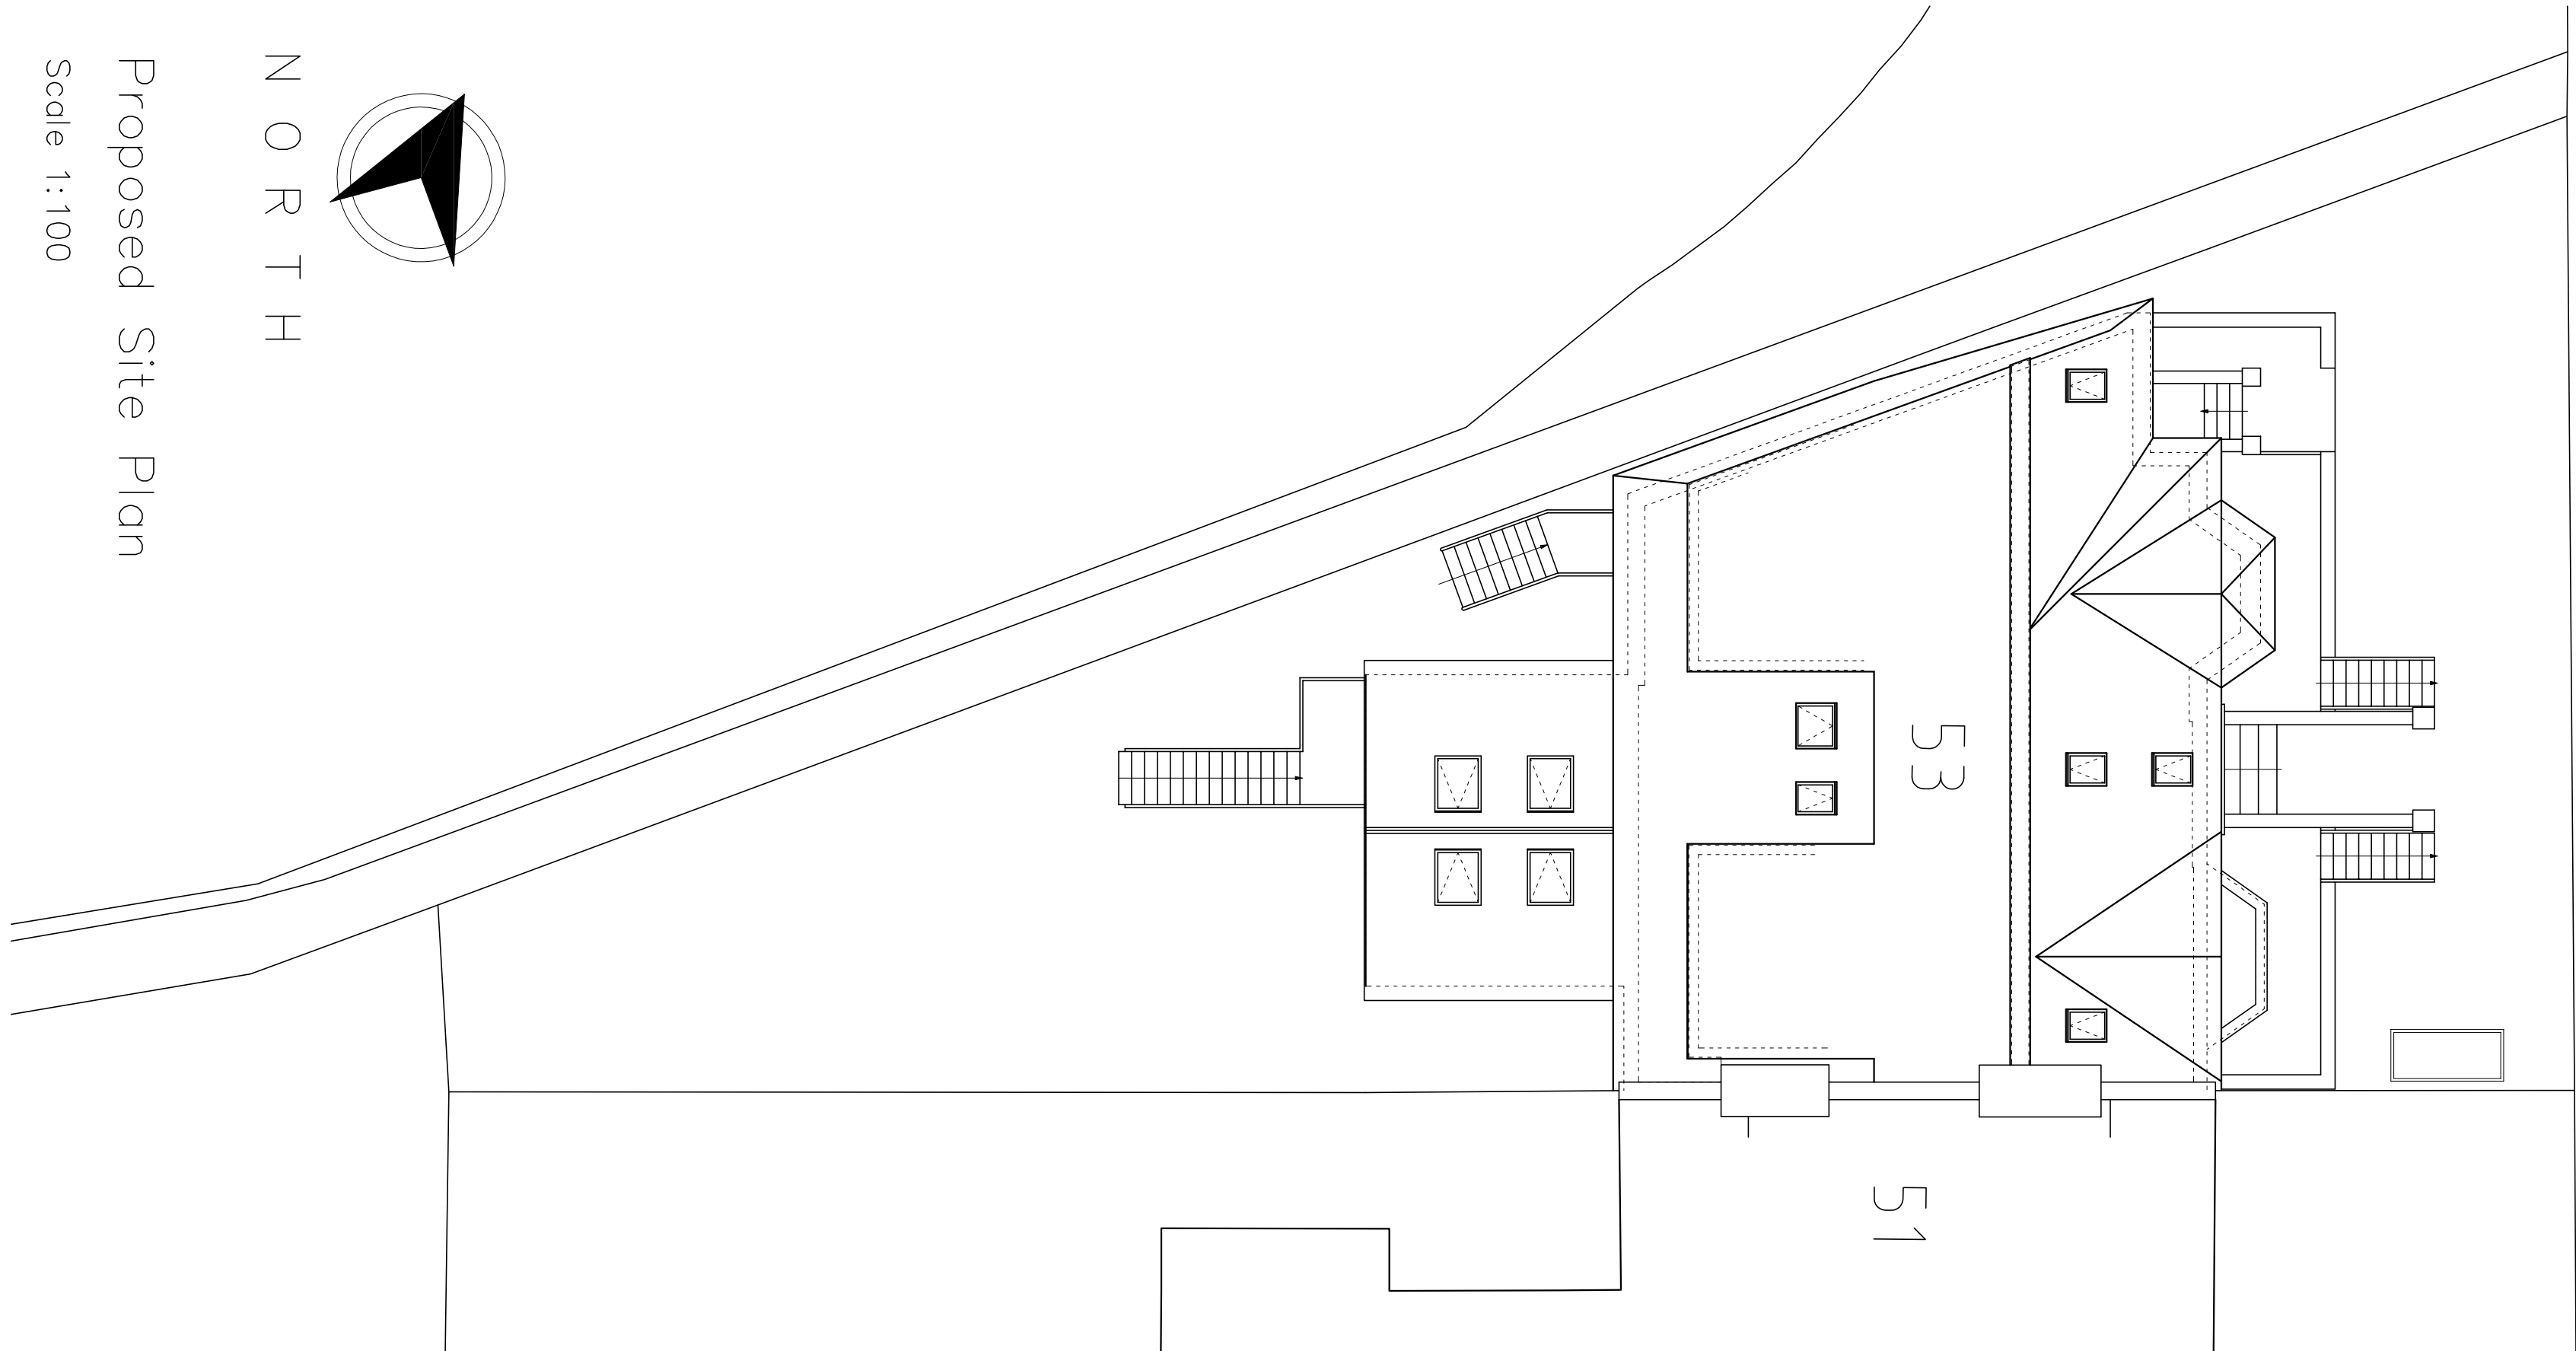

N O R T H

Proposed Site Plan

Scale 1:100

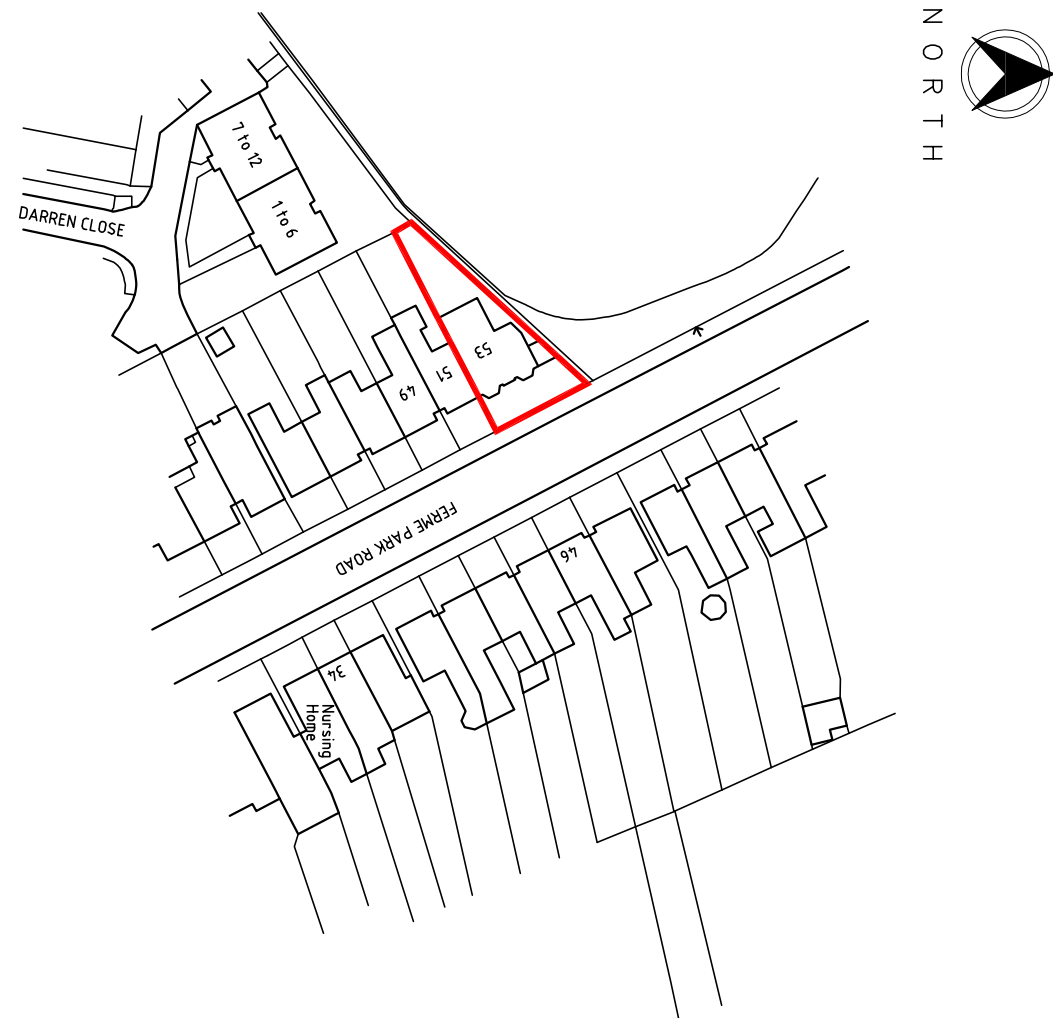


N O R T H

Ordnance Survey (c) Crown Copyright 2023. All rights reserved. Licence number 100022432

Site Location Plan

Scale 1:1250

 

1	1	Date	
1	1	Amendments	
1	1	Rev	
SPRINGWHEEL ASSOCIATES ARCHITECTURAL, CIVIL AND STRUCTURAL CONSULTANTS Highway Farm, Hordley Road, Dareside, Cobscook, Surrey, KT1 3JZ Tel: 01932 886922 e-mail: info@springwheel.co.uk CLIENT U. Gaffero and M. Day PROJECT 53, FERME PARK ROAD, FINSBURY PARK, N4 4EB DRAWING TITLE EXISTING & PROPOSED SITE PLANS & LOCATION PLAN Drawn RJS Scale A1 @ 1:100 / 1:1250 Drawn NOV 2023 REV. 22139/08 —			