


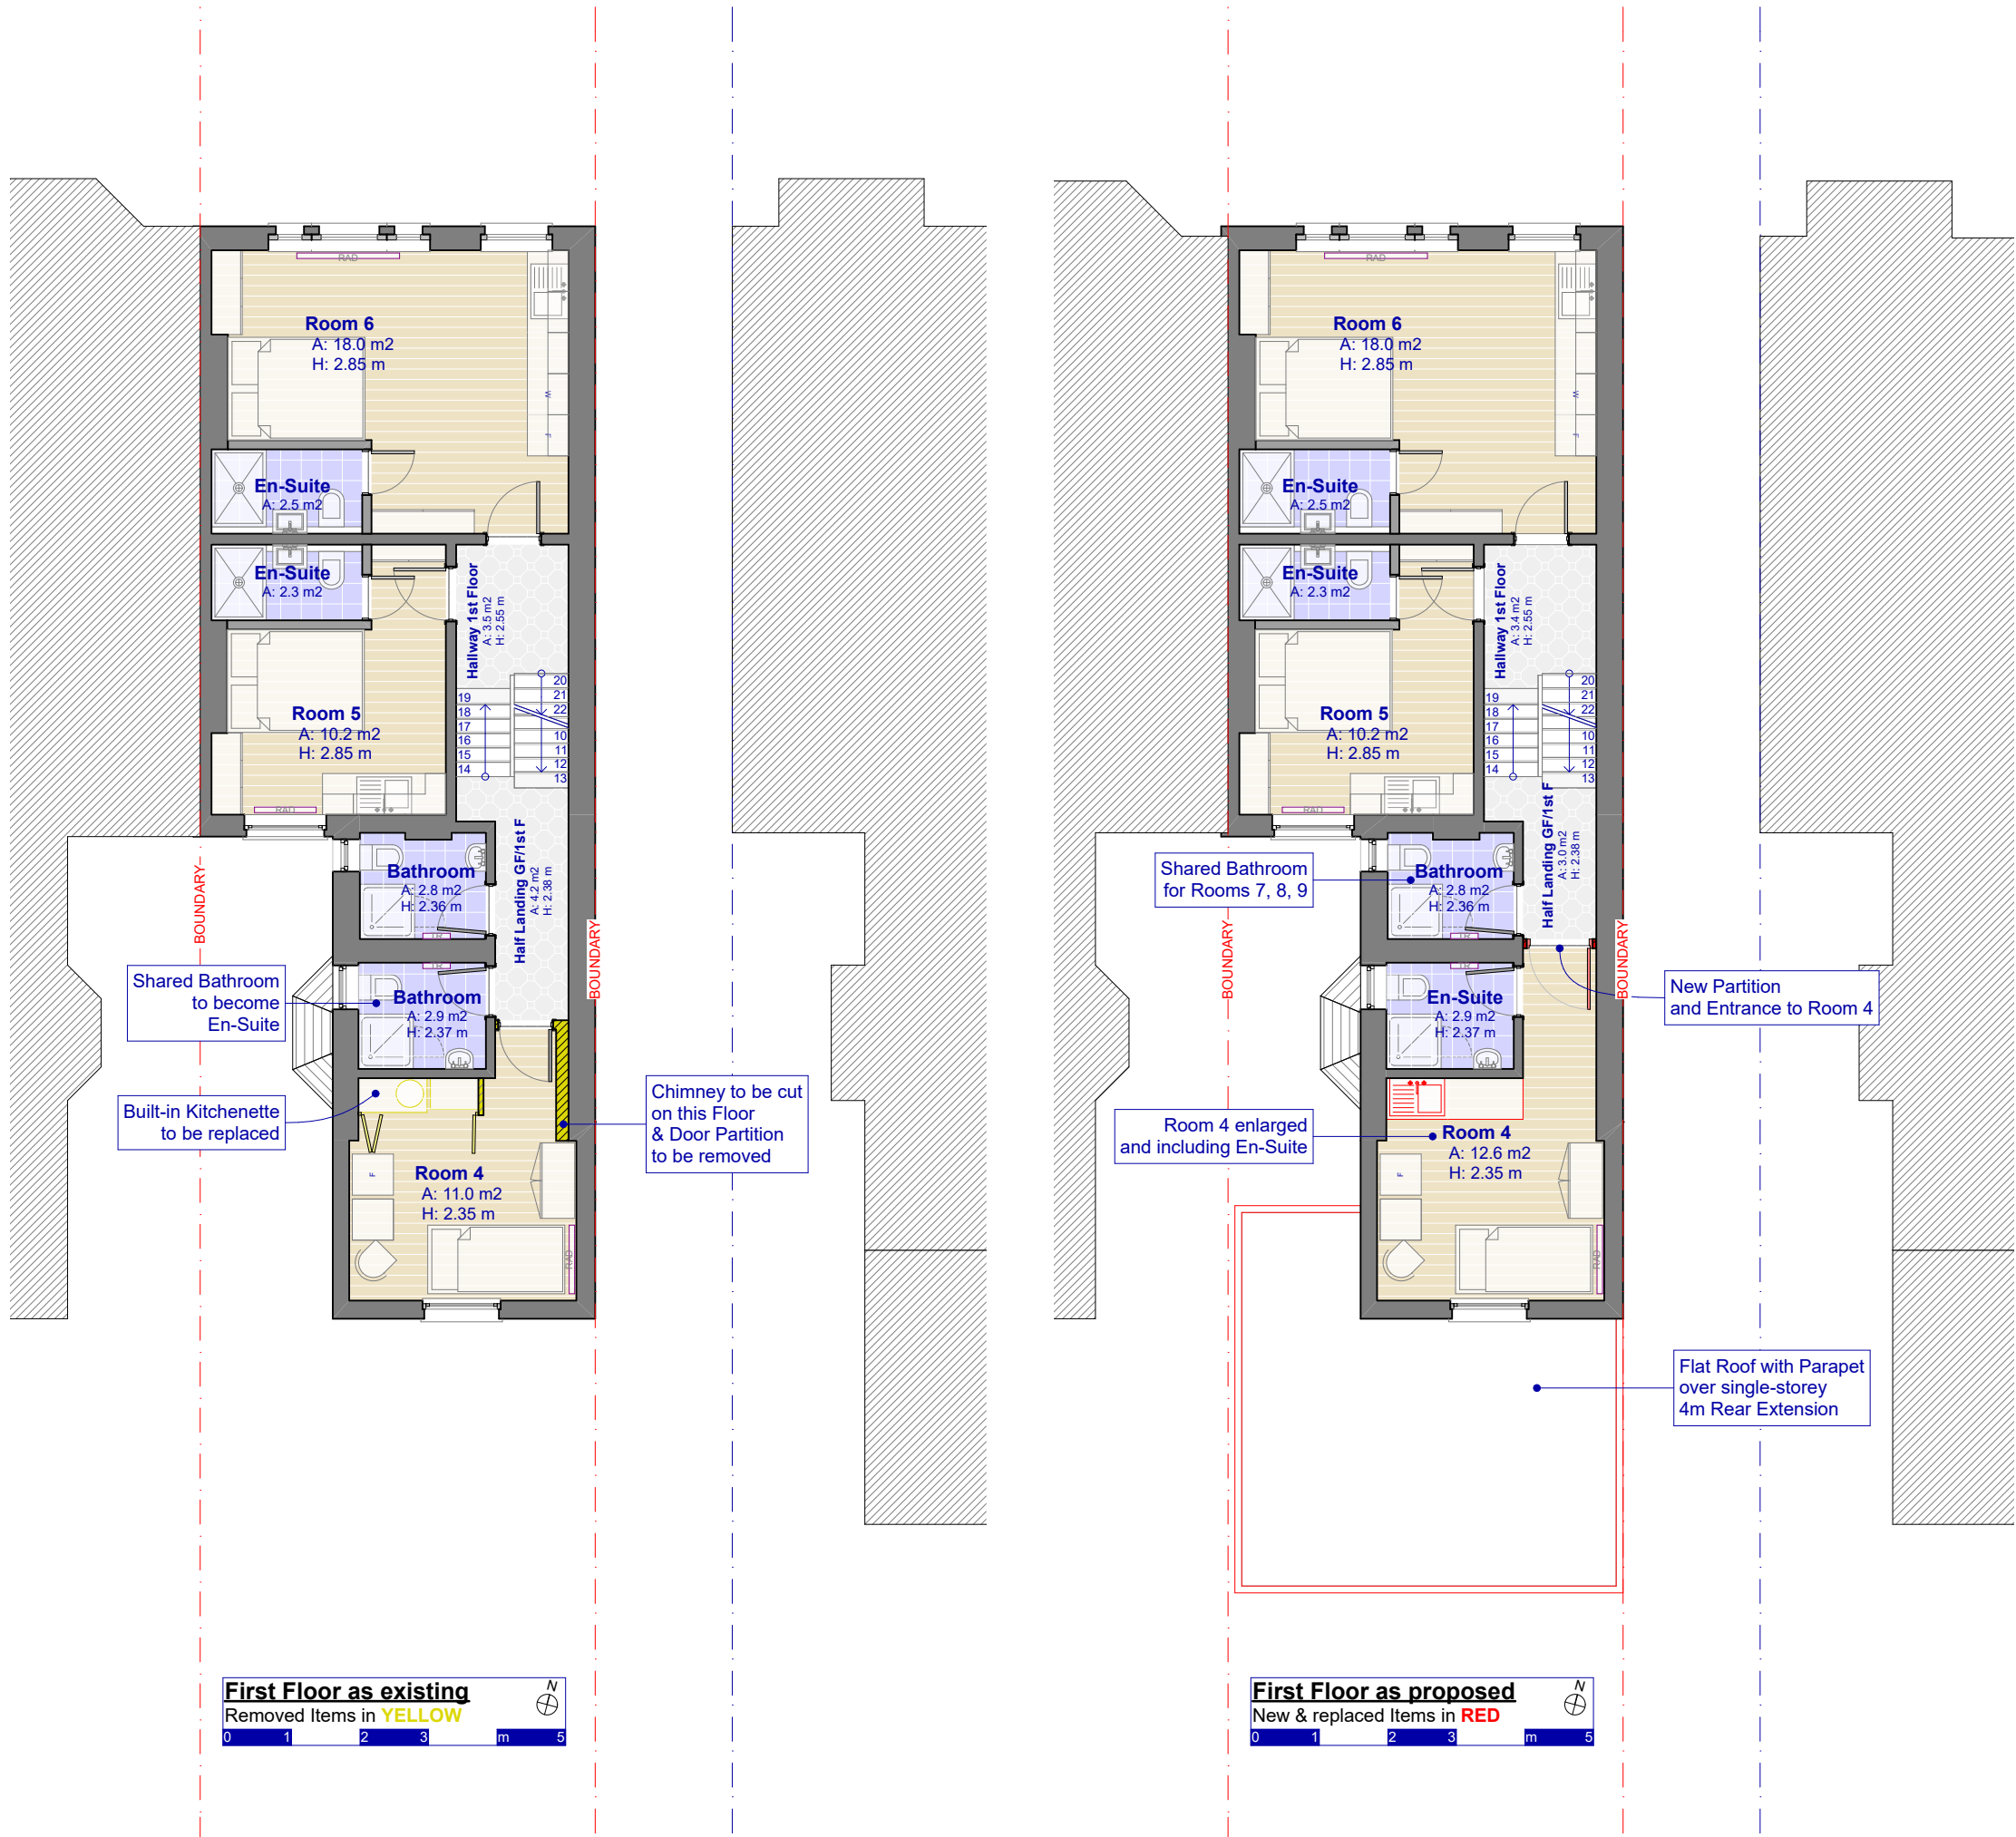

This scheme is subject to Planning and Building Control Consent and all other necessary permissions.
Specifications given in this set of documents will automatically be superseded by relevant changes to regulations and legislation, as such are adopted and come into effect during the construction of this project, by Structural Engineer's instructions and/or by Building Inspector's instructions.
Dimensions, areas and levels where given are to be checked on site by the user. Figured dimensions only are to be taken from this drawing. Any discrepancies are to be reported to the architect before work commences.
This drawing is to be read in conjunction with other relevant drawings and documents.

Notes

Revisions

blueprint architects limited

11 crescent road, london, n3 1hp
oliver@blueprintarchitects.com
078 1017 1216

Drawings to support Planning Application

Single Storey Rear Extension
& partial Side Infill

at
52 Umfreville Road
London, N4 1SB

First Floor Plans

drawing no: URJ 02.03
scale @A3: 1:100
project no: 2207
date: 25/01/2024
drawn by / checked by: OG / OG