


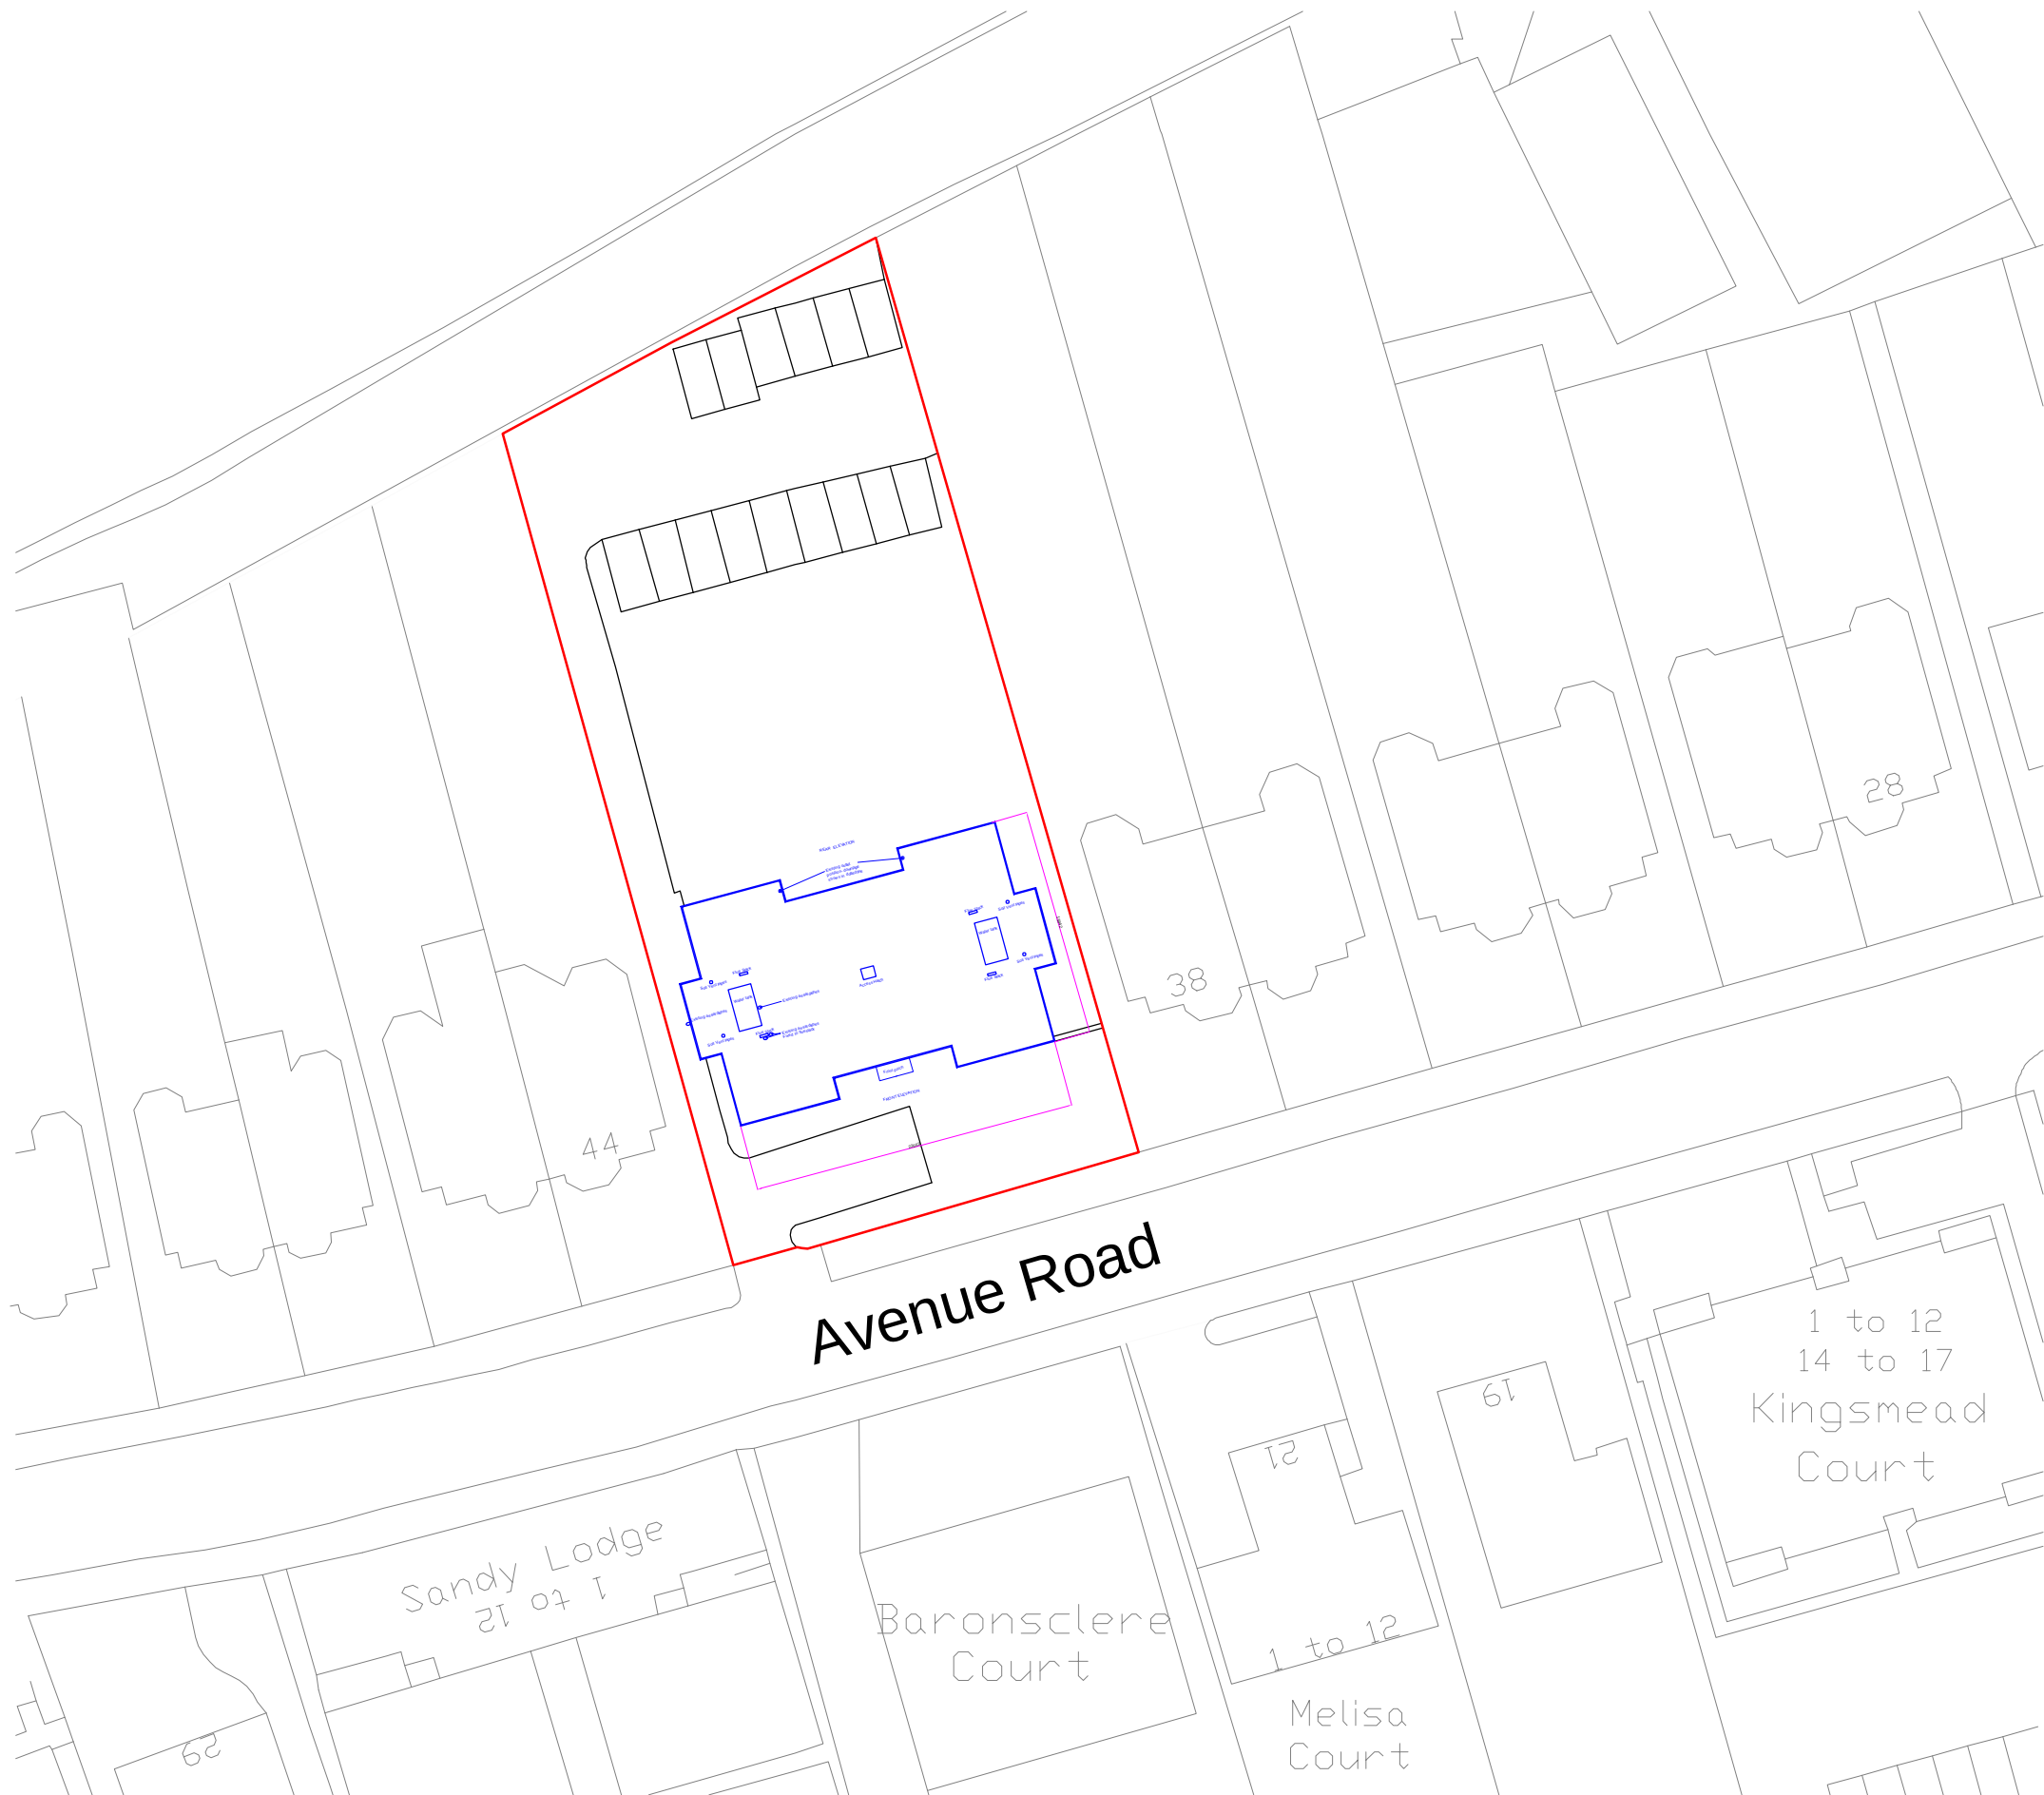

-  Estate Boundary
-  Perimeter of working areas

Note- dimensions shown are in millimeters

Greville Lodge As existing  
Site Plan





**Chartered Building Surveyors**  
**Construction & Property Consultants**  
Tel: 020 8905 7505  
7 Bell Yard  
London, WC2A 2JR

| Date of Measurement  | 2023                                   |                                                    |    |
|----------------------|----------------------------------------|----------------------------------------------------|----|
| Measured By          | WC                                     |                                                    |    |
| Measurement Standard | Code of measuring practice 6th edition |                                                    |    |
| Drawn By             | WC                                     | Checked By                                         | JC |
| Title:               | As existing Site Plan                  |                                                    |    |
| Location:            | Greville Lodge                         |                                                    |    |
| Date:                | January 2024                           |                                                    |    |
| Scale:               | 1:500@ A3                              |                                                    |    |
| Rev                  | Date                                   | Notes:                                             |    |
| A                    | 24/01/2024                             | Dimensions added, as requested by Planning Officer |    |

Dwg. No.:23-003B-01 REV A