



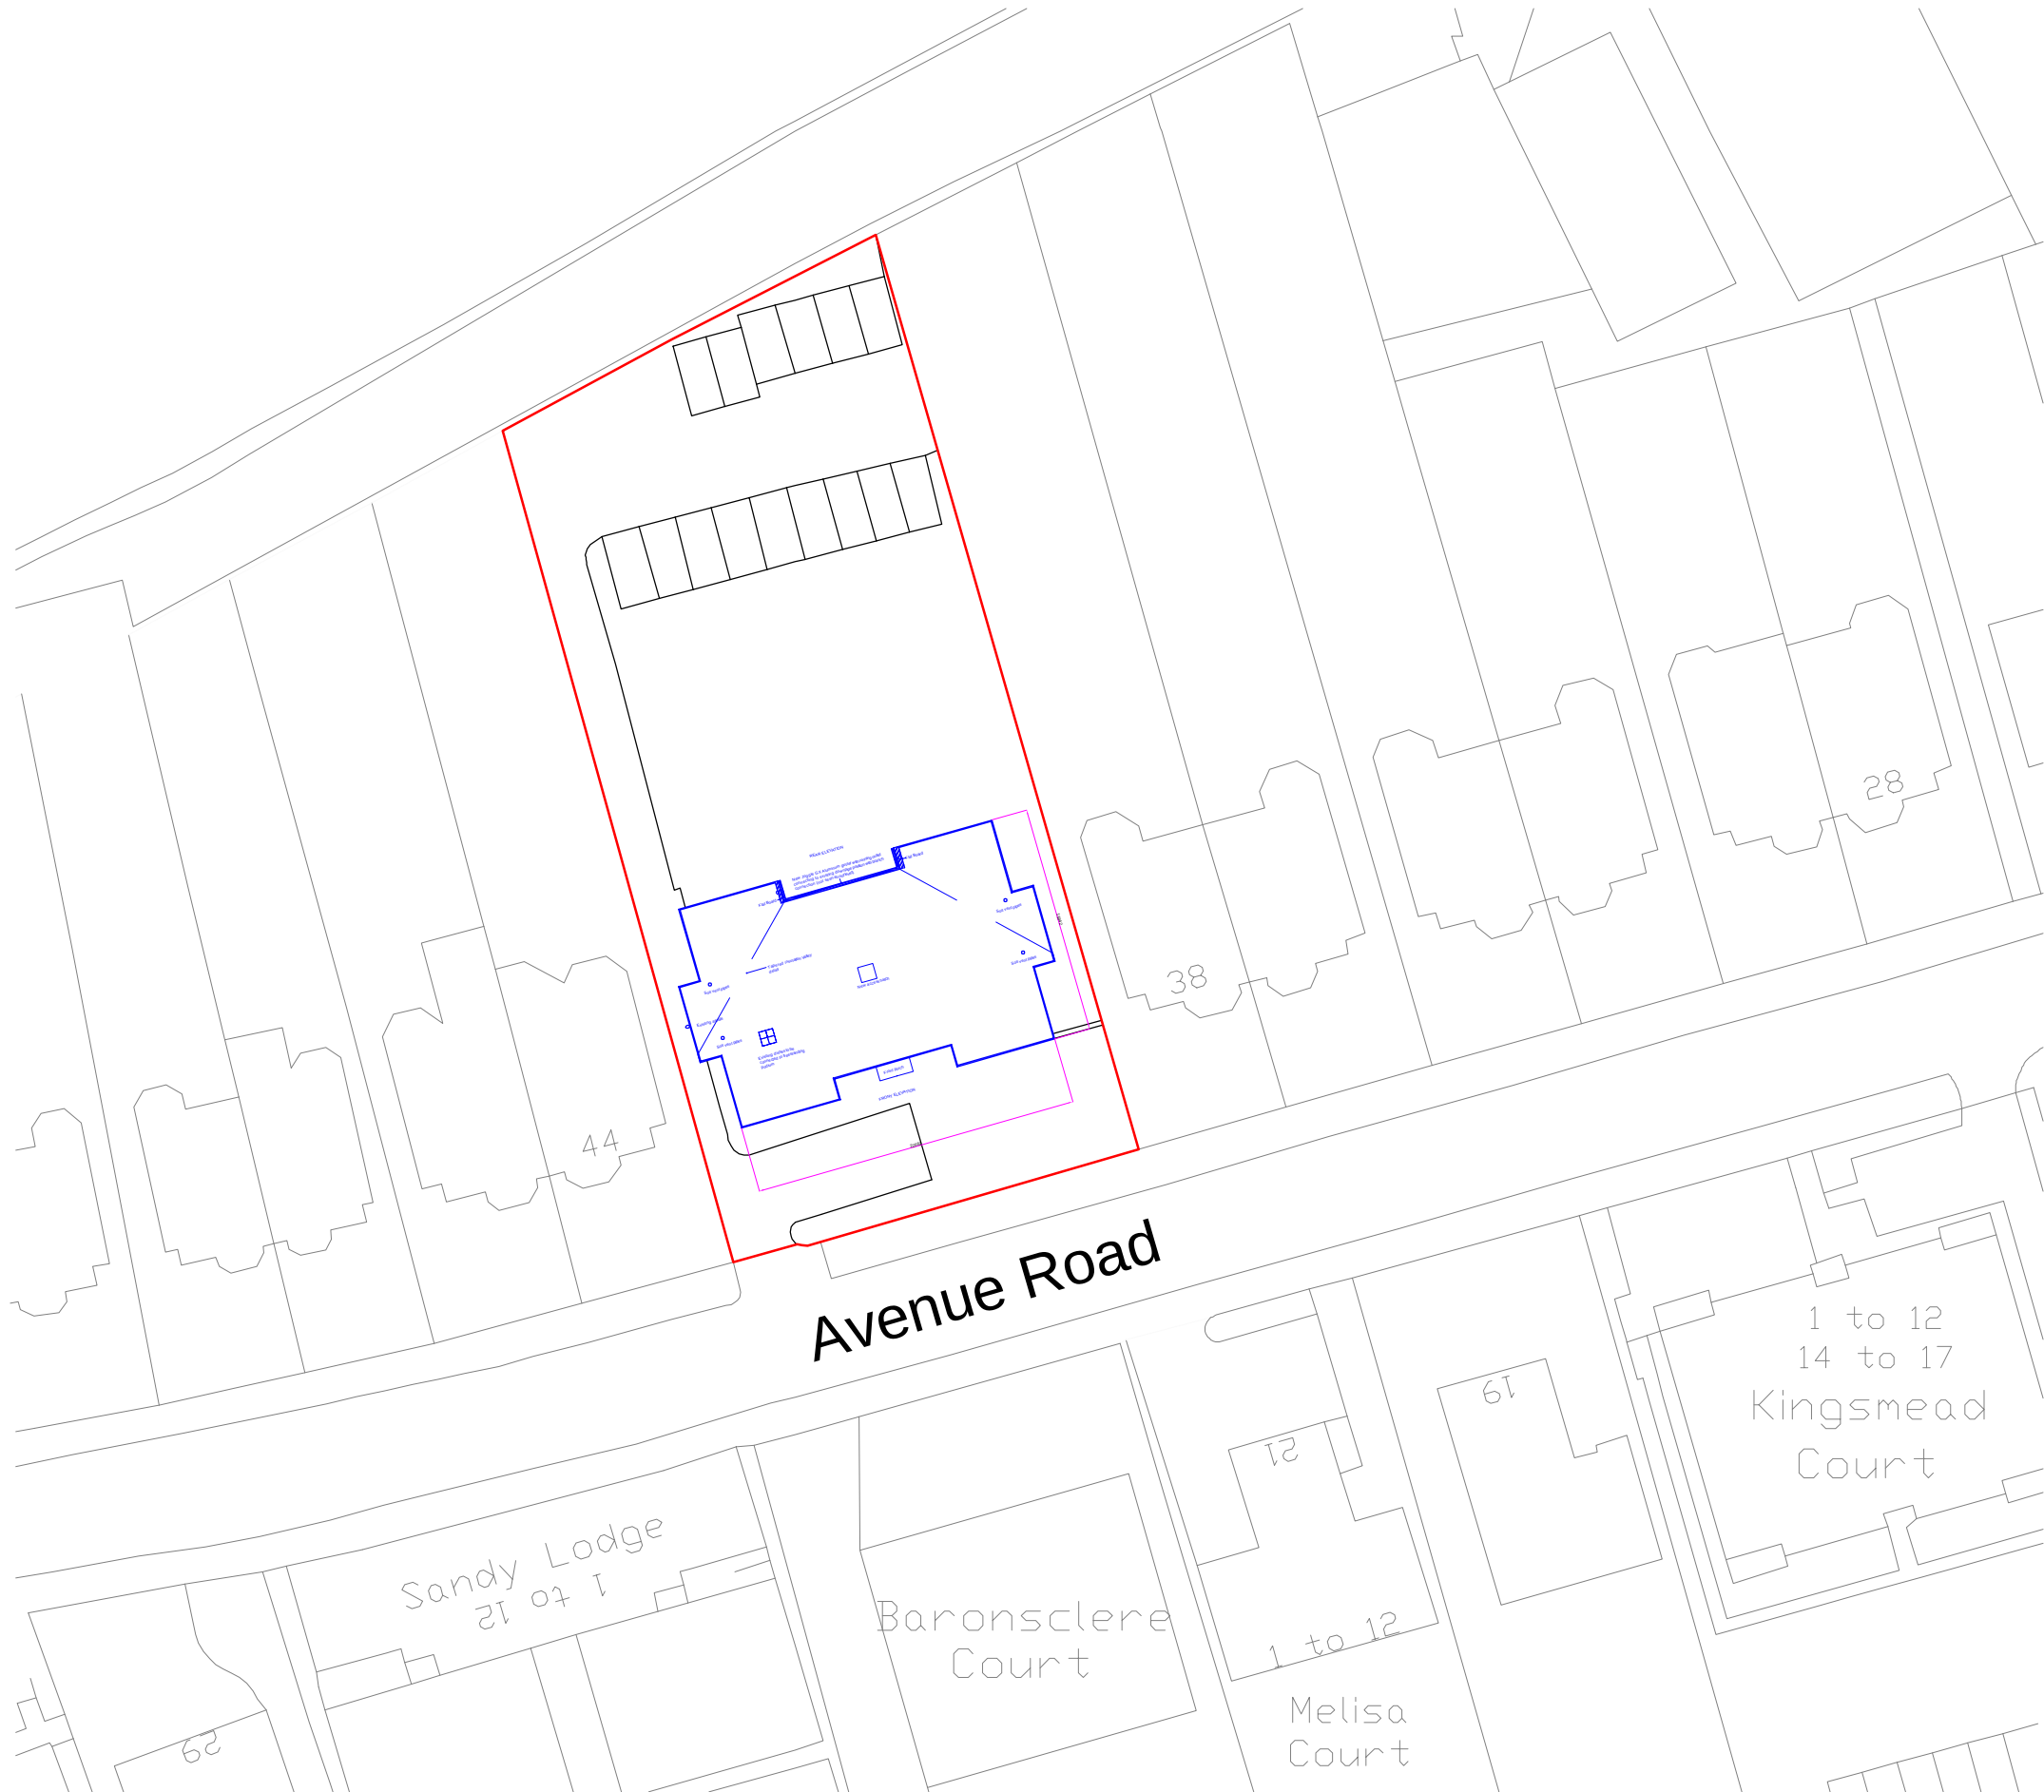

- Estate Boundary
- Perimeter of working areas

Note- dimensions shown are in millimeters

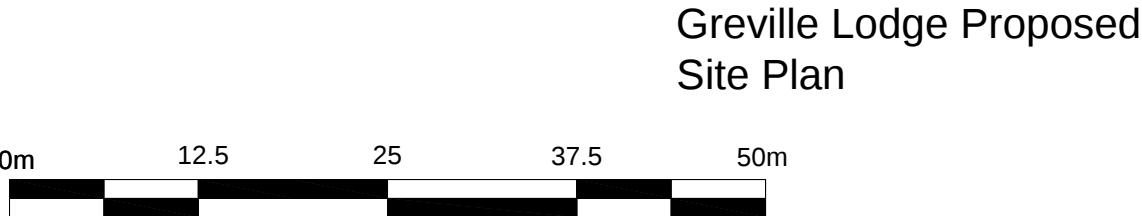

northwood
carter

Chartered Building Surveyors
Construction & Property Consultants
Tel: 020 8905 7505
7 Bell Yard
London, WC2A 2JR

Date of Measurement	2023		
Measured By	WC		
Measurement Standard	Code of measuring practice 6th edition		
Drawn By	WC	Checked By	JC
Title:	Proposed Site Plan		
Location:	Greville Lodge		
Date:	January 2024		
Scale:	1:500@ A3		
Rev	Date	Notes:	
A	24/01/2024	Dimensions added, as requested by Planning Officer	

Dwg. No.:23-003B-01A REV A