


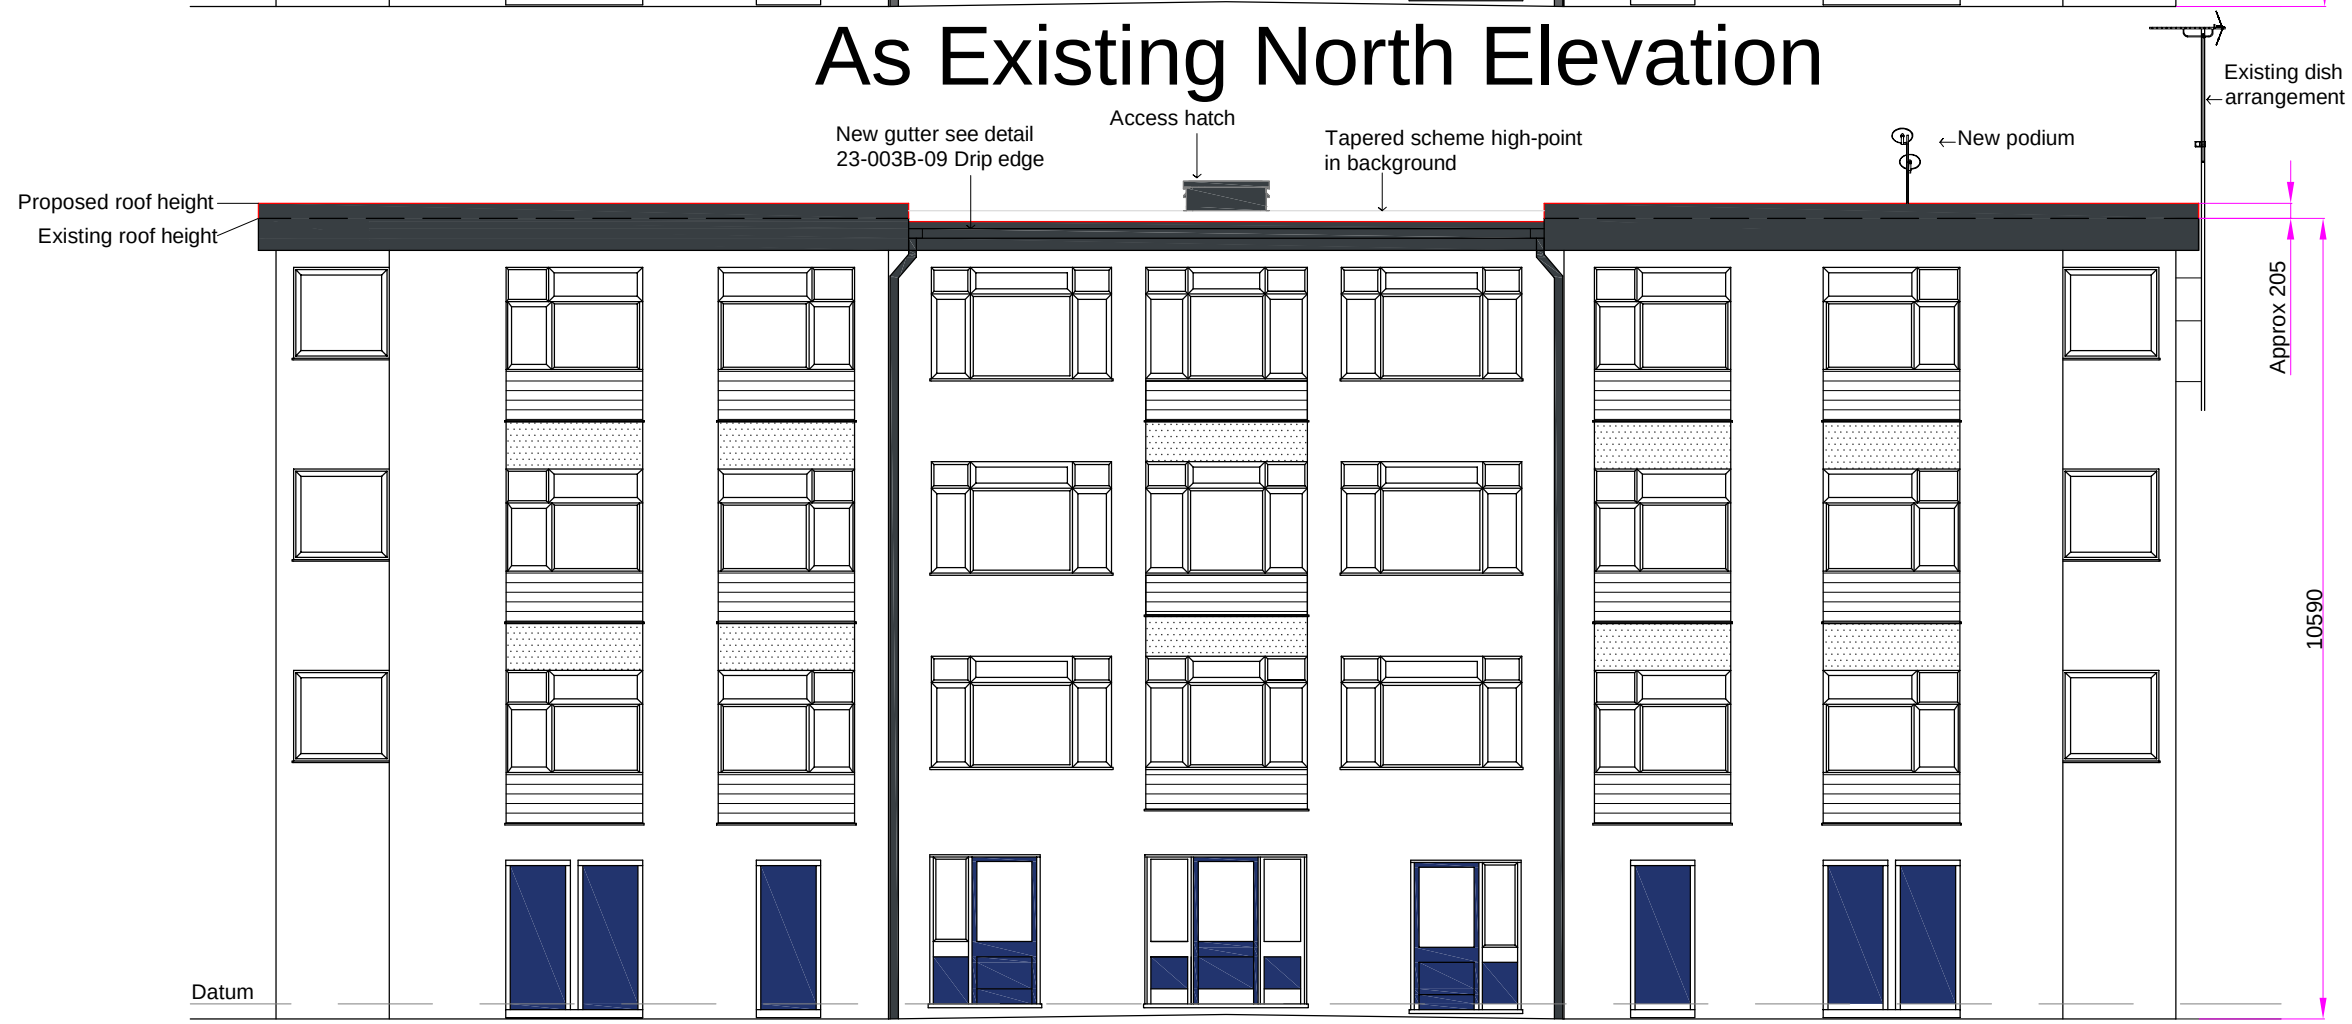

As Existing North Elevation



As Proposed North Elevation



Key
[Red Box] Raised roof height
Notes
1) Ground levels are varying
2) All dimensions shown are in millimeters

Chartered Building Surveyors
Construction & Property Consultants
Tel: 020 8905 7505
7 Bell Yard
London, WC2A 2JR

Date of Measurement	2023		
Measured By	WC		
Measurement Standard	Code of measuring practice 6th edition		
Drawn By	WC	Checked By	JC
Title:	As Existing & Proposed North Elevation		
Location:	Greville Lodge, N6 5DP		
Date:	2024-01		
Scale:	1:100@ A3		
Rev	Date	Notes:	
A	31/01/2024	Dimensions added, as requested by Planning Officer	

Dwg. No.: 23-003B-04 REV A