


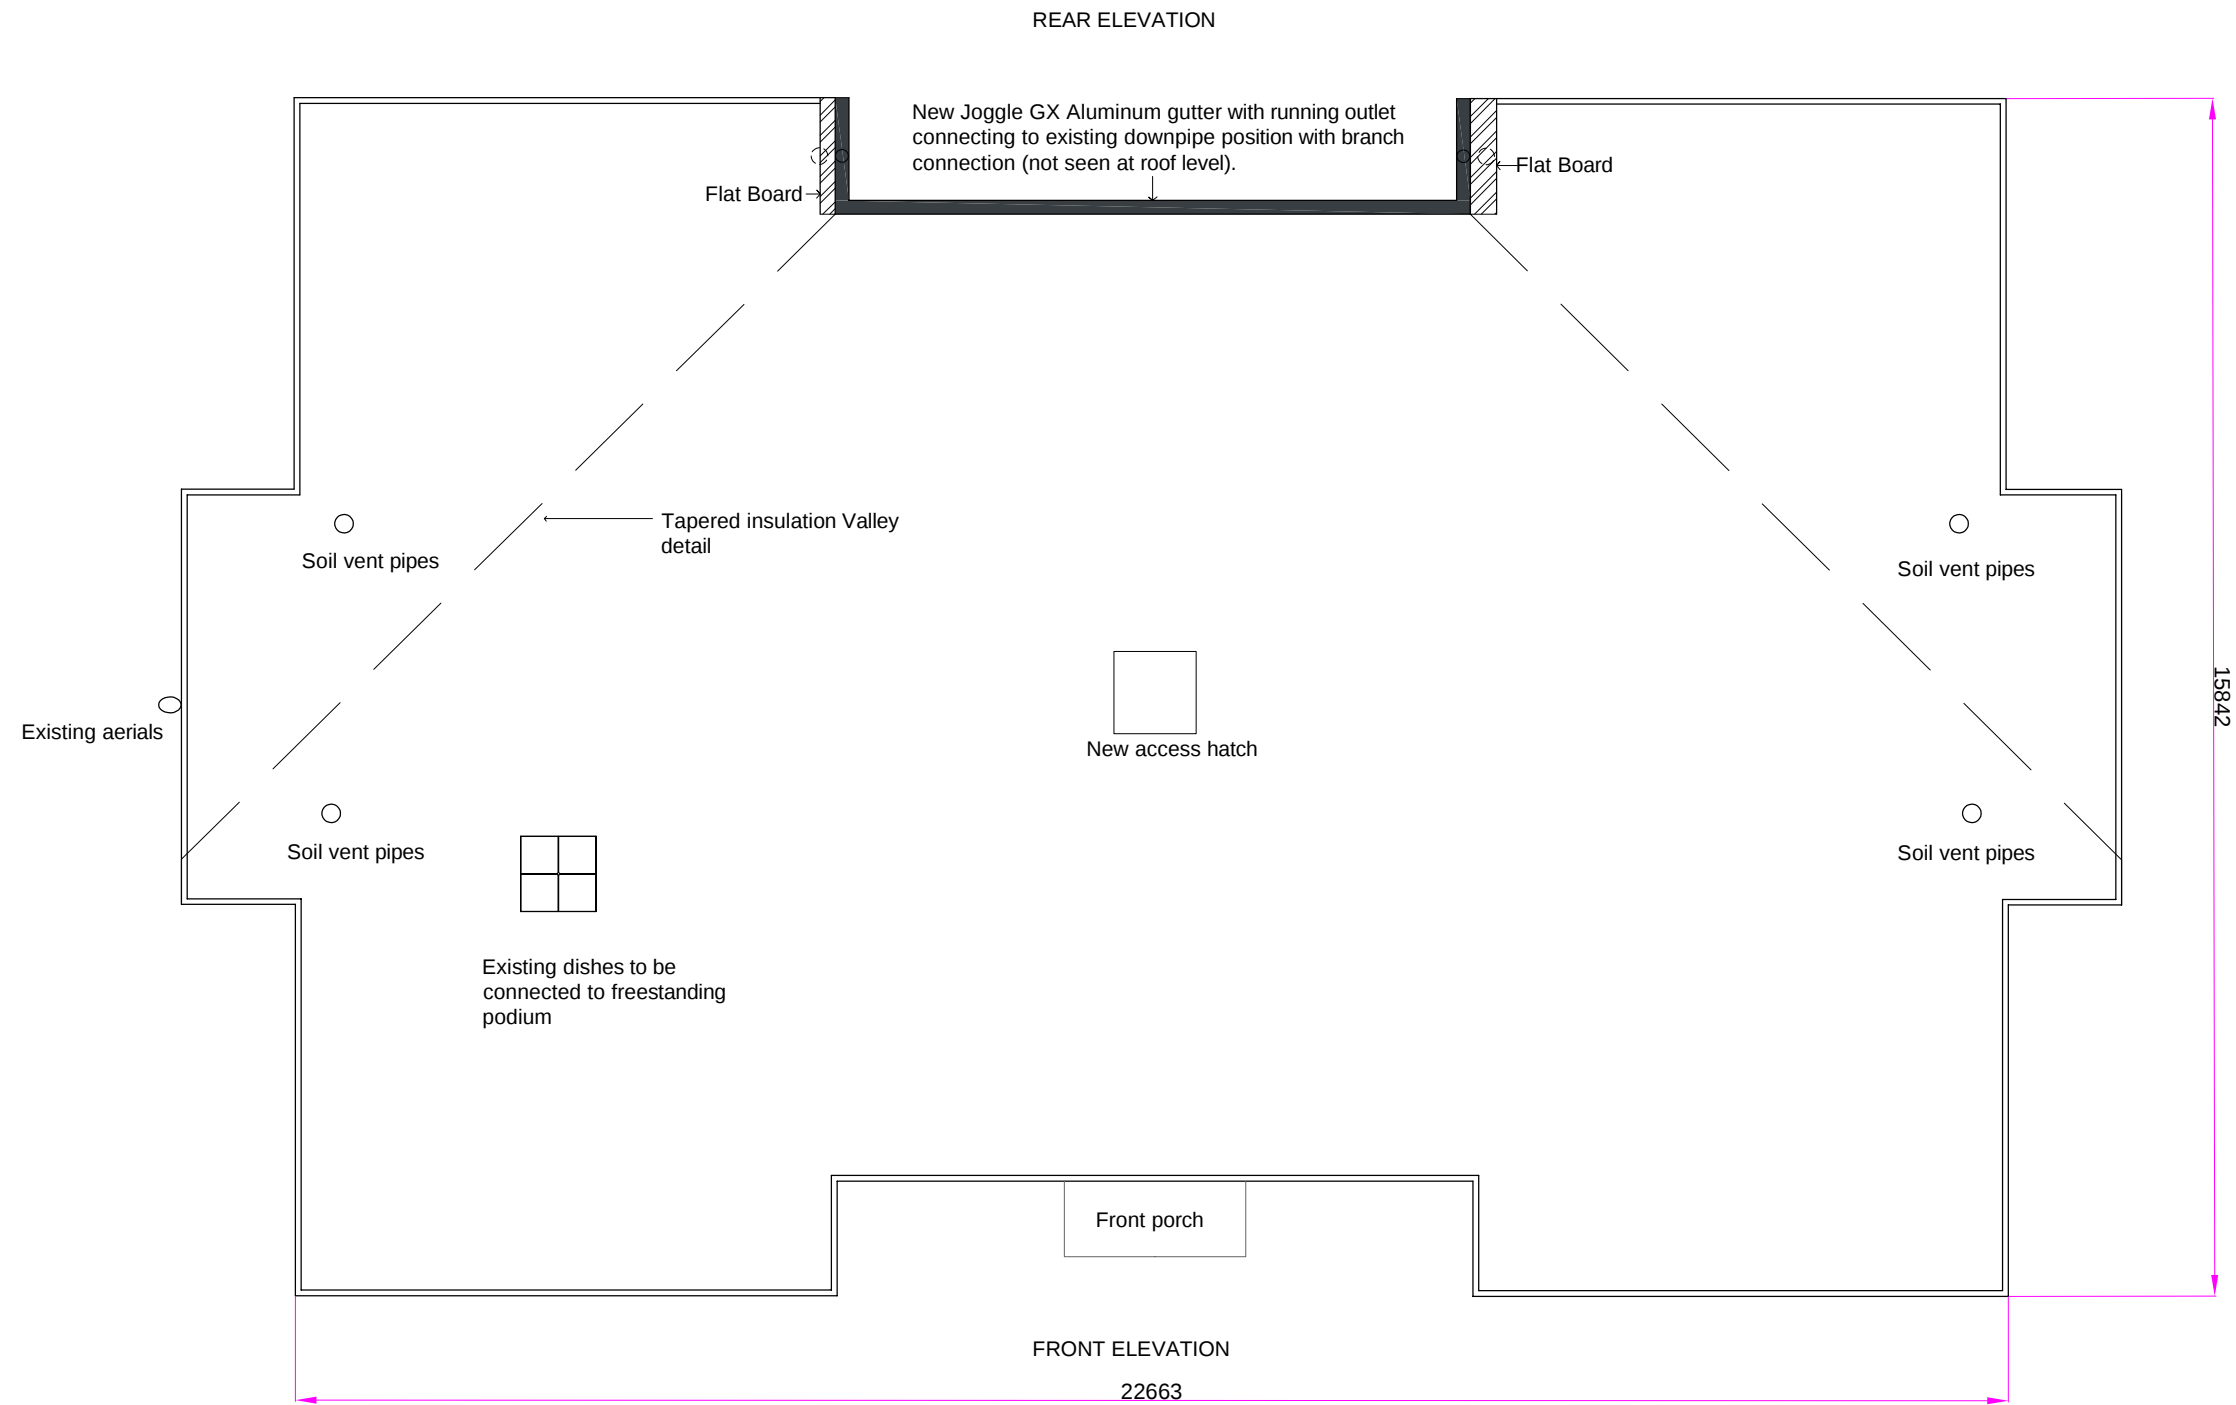

Notes
1) All dimensions shown are in millimeters



Chartered Building Surveyors
Construction & Property Consultants
Tel: 020 8905 7505
7 Bell Yard
London, WC2A 2JR

Date of Measurement	2023
Measured By	WC
Measurement Standard	Code of measuring practice 6th edition
Drawn By	WC
Checked By	JC
Title:	As Proposed roof plan
Location:	Greville Lodge, N6 5DP
Date:	2024-01
Scale:	1:100@ A3

Rev	Date	Notes:
A	24/01/2024	Dimensions added, as requested by Planning Officer

Dwg. No.: 23-003B-03 REV A



As Proposed Roof Plan

