


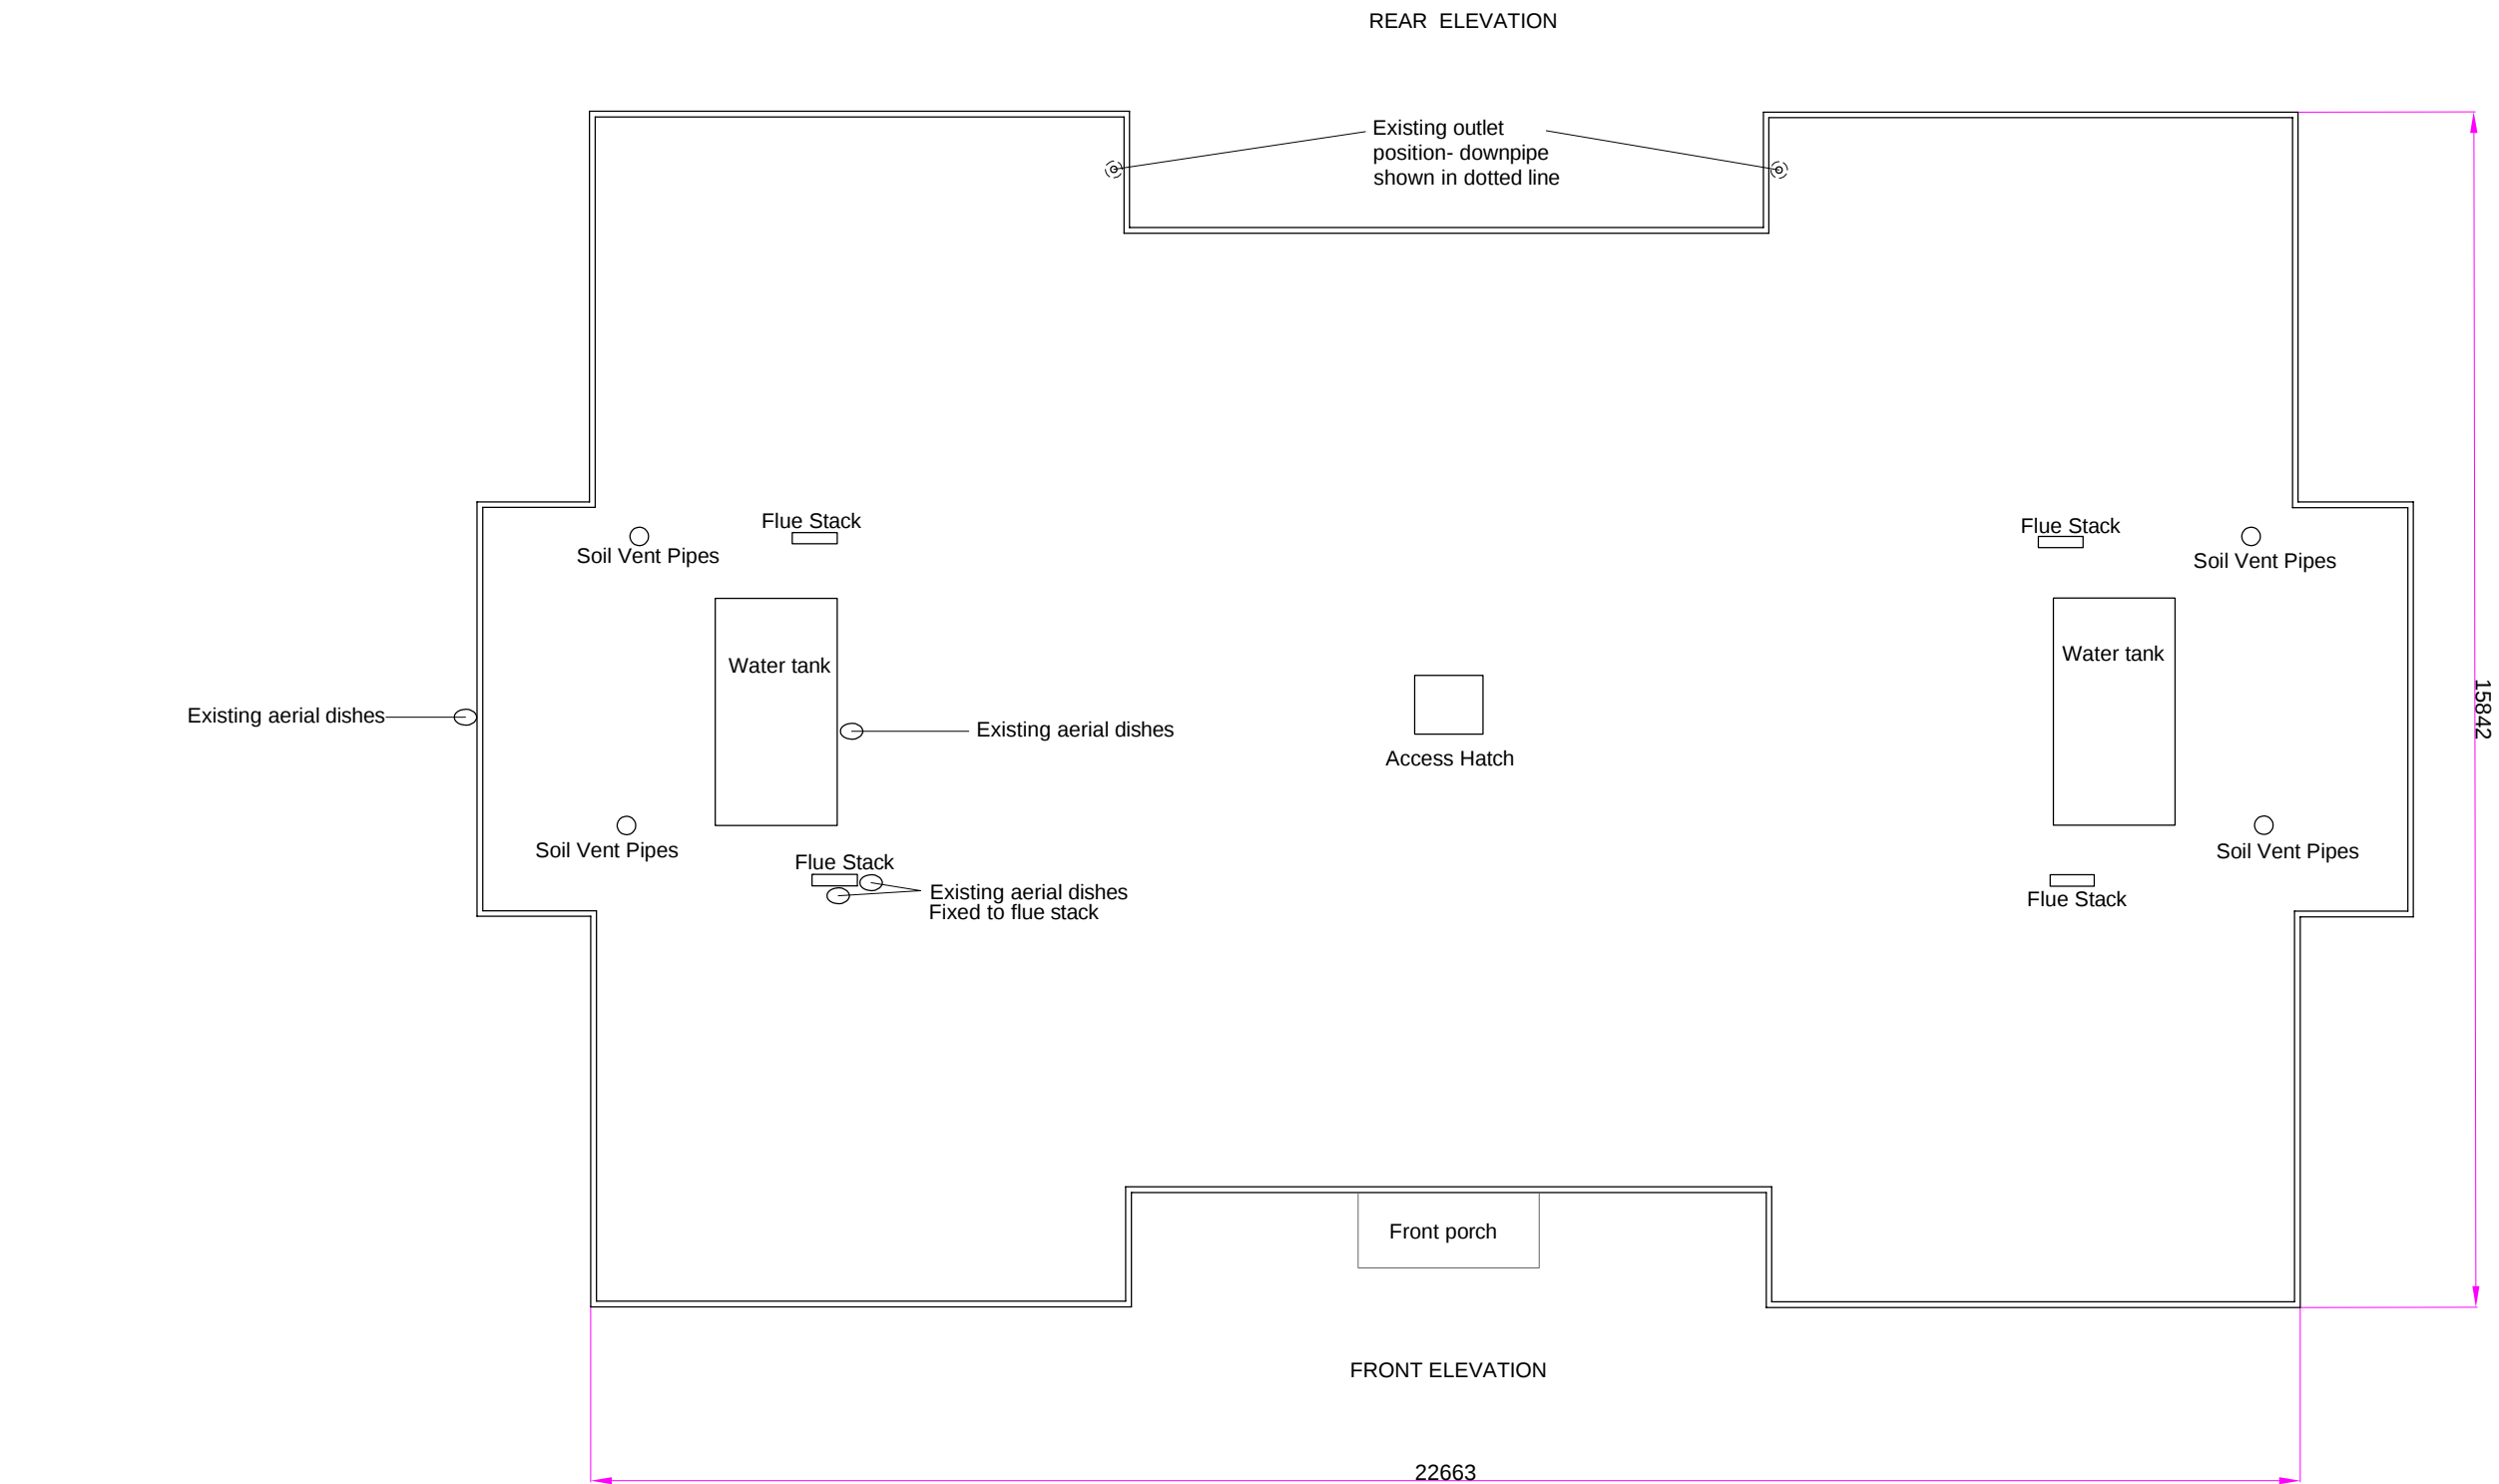

As existing Roof Plan



Notes
1) All dimensions shown are in millimeters



Chartered Building Surveyors
Construction & Property Consultants
Tel: 020 8905 7505
7 Bell Yard
London, WC2A 2JR

Date of Measurement		2023	
Measured By		WC	
Measurement Standard		Code of measuring practice 6th edition	
Drawn By	WC	Checked By	JC
Title:	As existing roof plan		
Location:	Greville Lodge, N6 5DP		
Date:	2023-09		
Scale:	1:100@ A3		

Rev	Date	Notes:
A	24/01/2024	Dimensions added, as requested by Planning Officer

Dwg. No.: 23-003B-02 REV A