
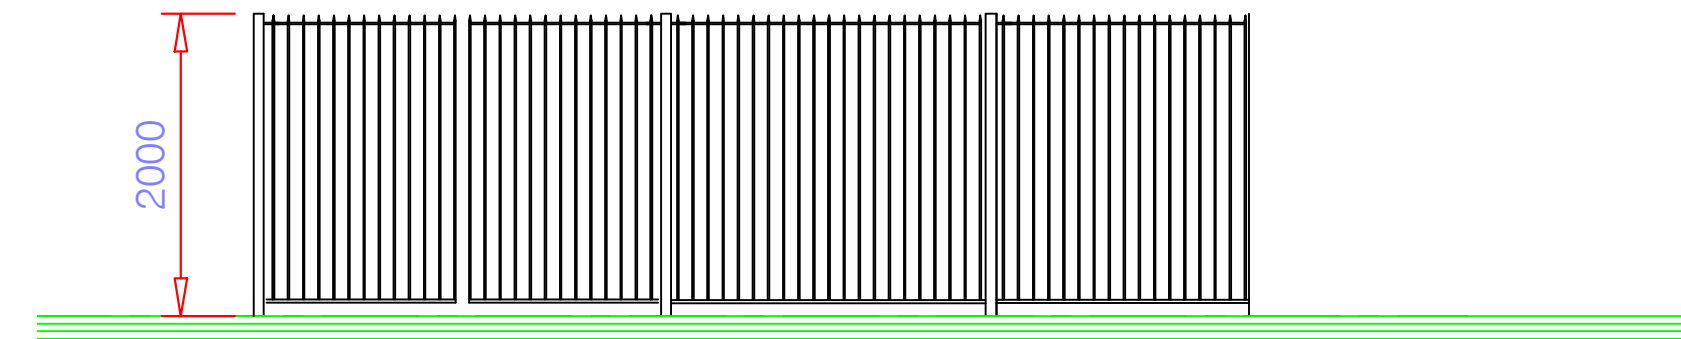


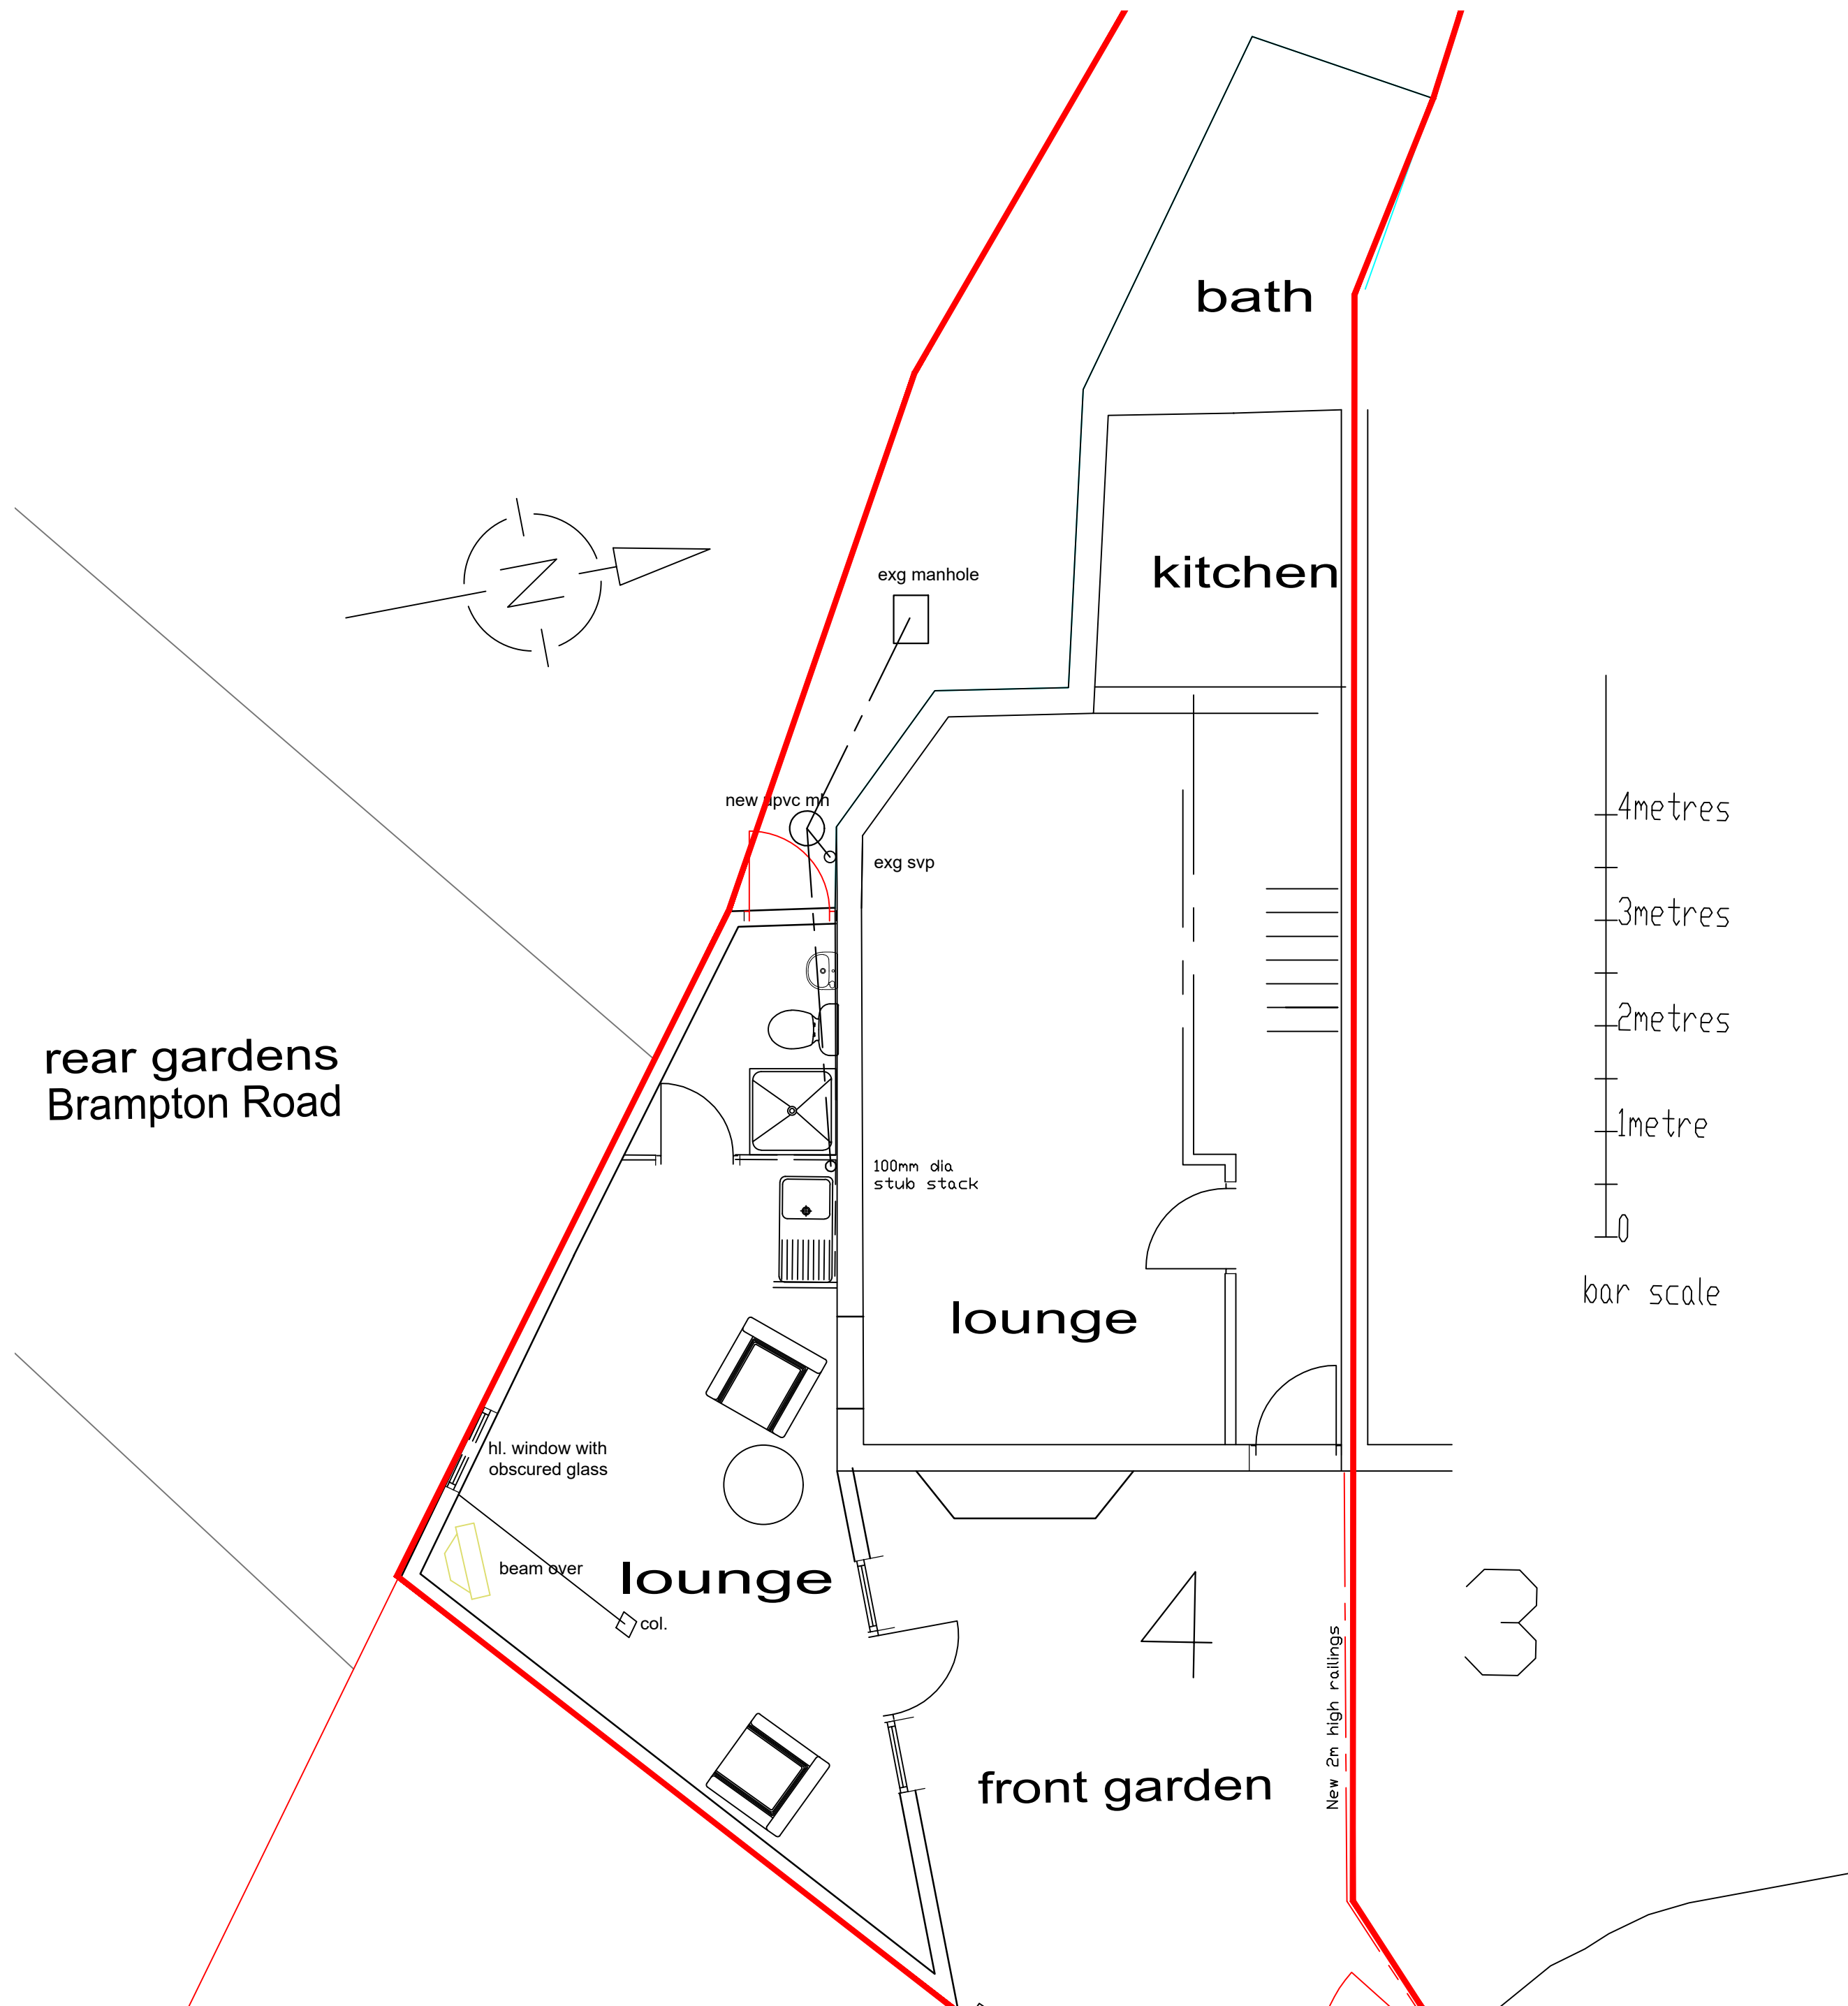

ELEVATION OF FENCING
1/50 scale

Bowers CAD and Building Design 9 Burns Close Maldon Essex CM9 6DN Tel: 01621 690126 Fax: 01245 466596 Email bowerscad@hotmail.co.uk		
Project	NEW FENCING AND GATES 4 HASTINGS TERRACE CONWAY ROAD LONDON N15	
Subject	SITE PLAN AND ELEVATION	
Scale	Drawn	Date
1:50 @A2	MARTIN	MAY.21
Drawing Number	BC/620/10	
Rev.	-	