
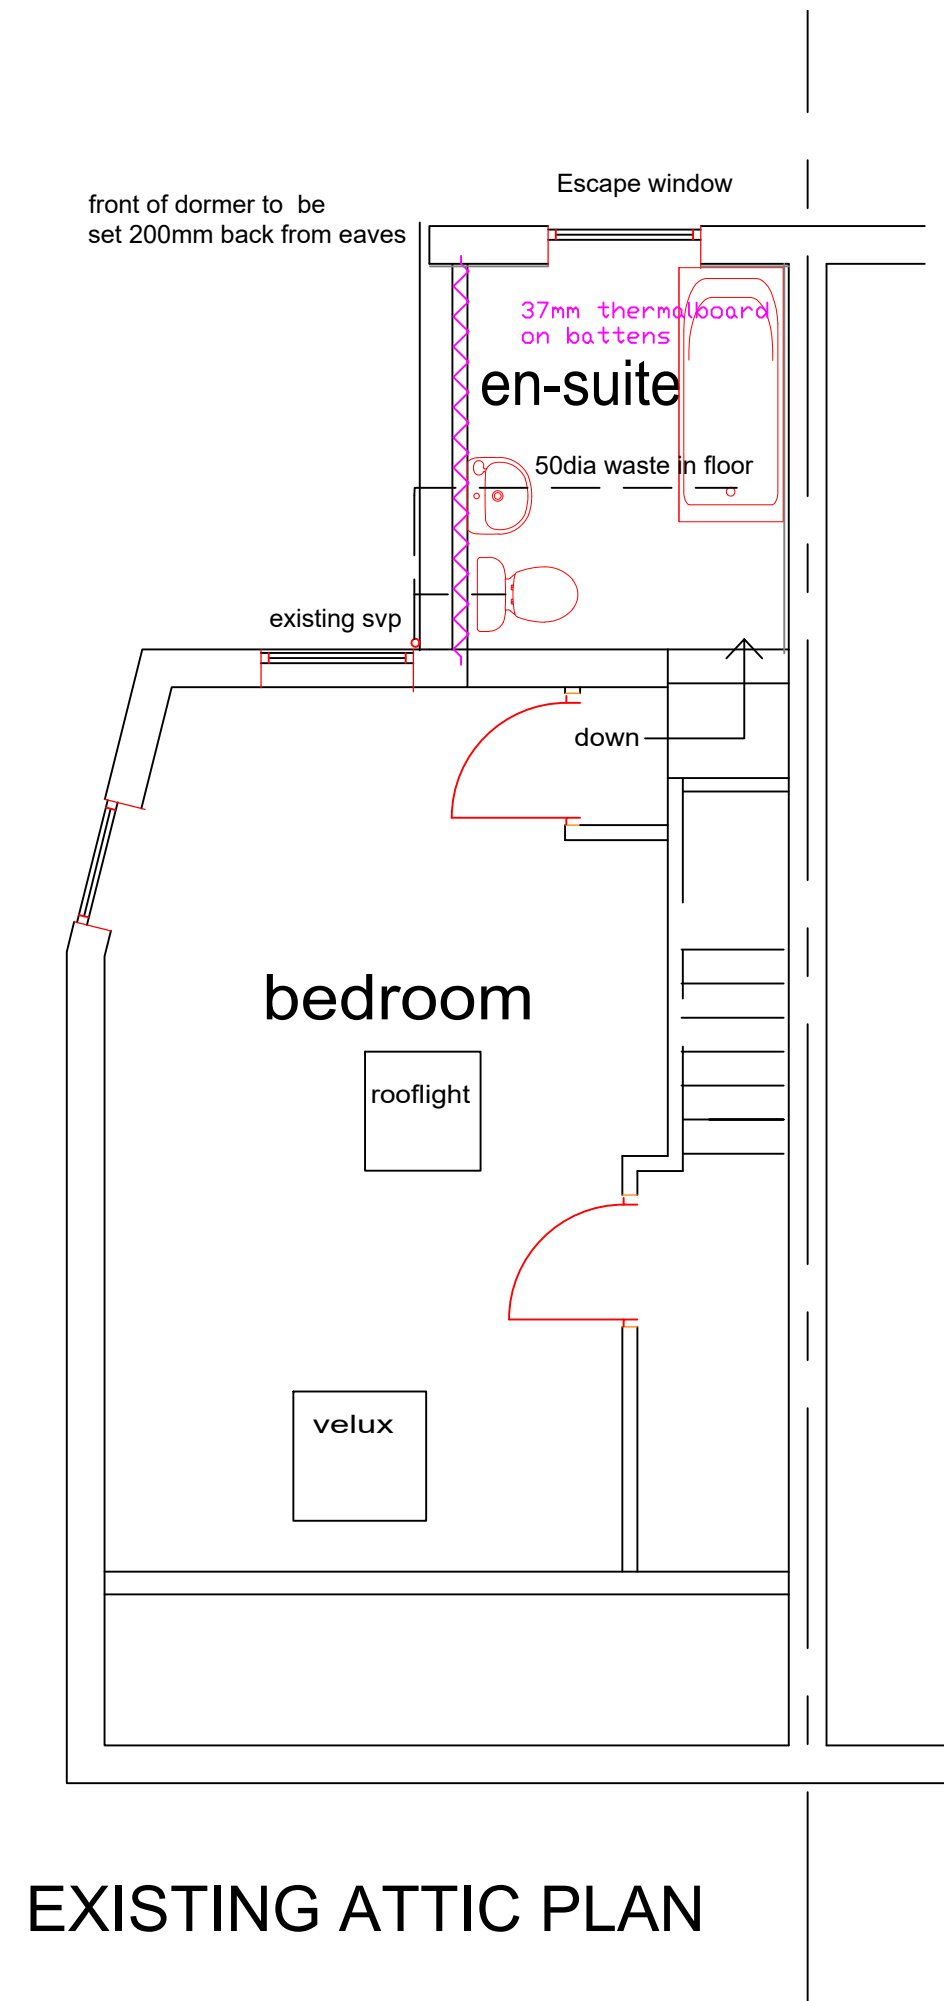


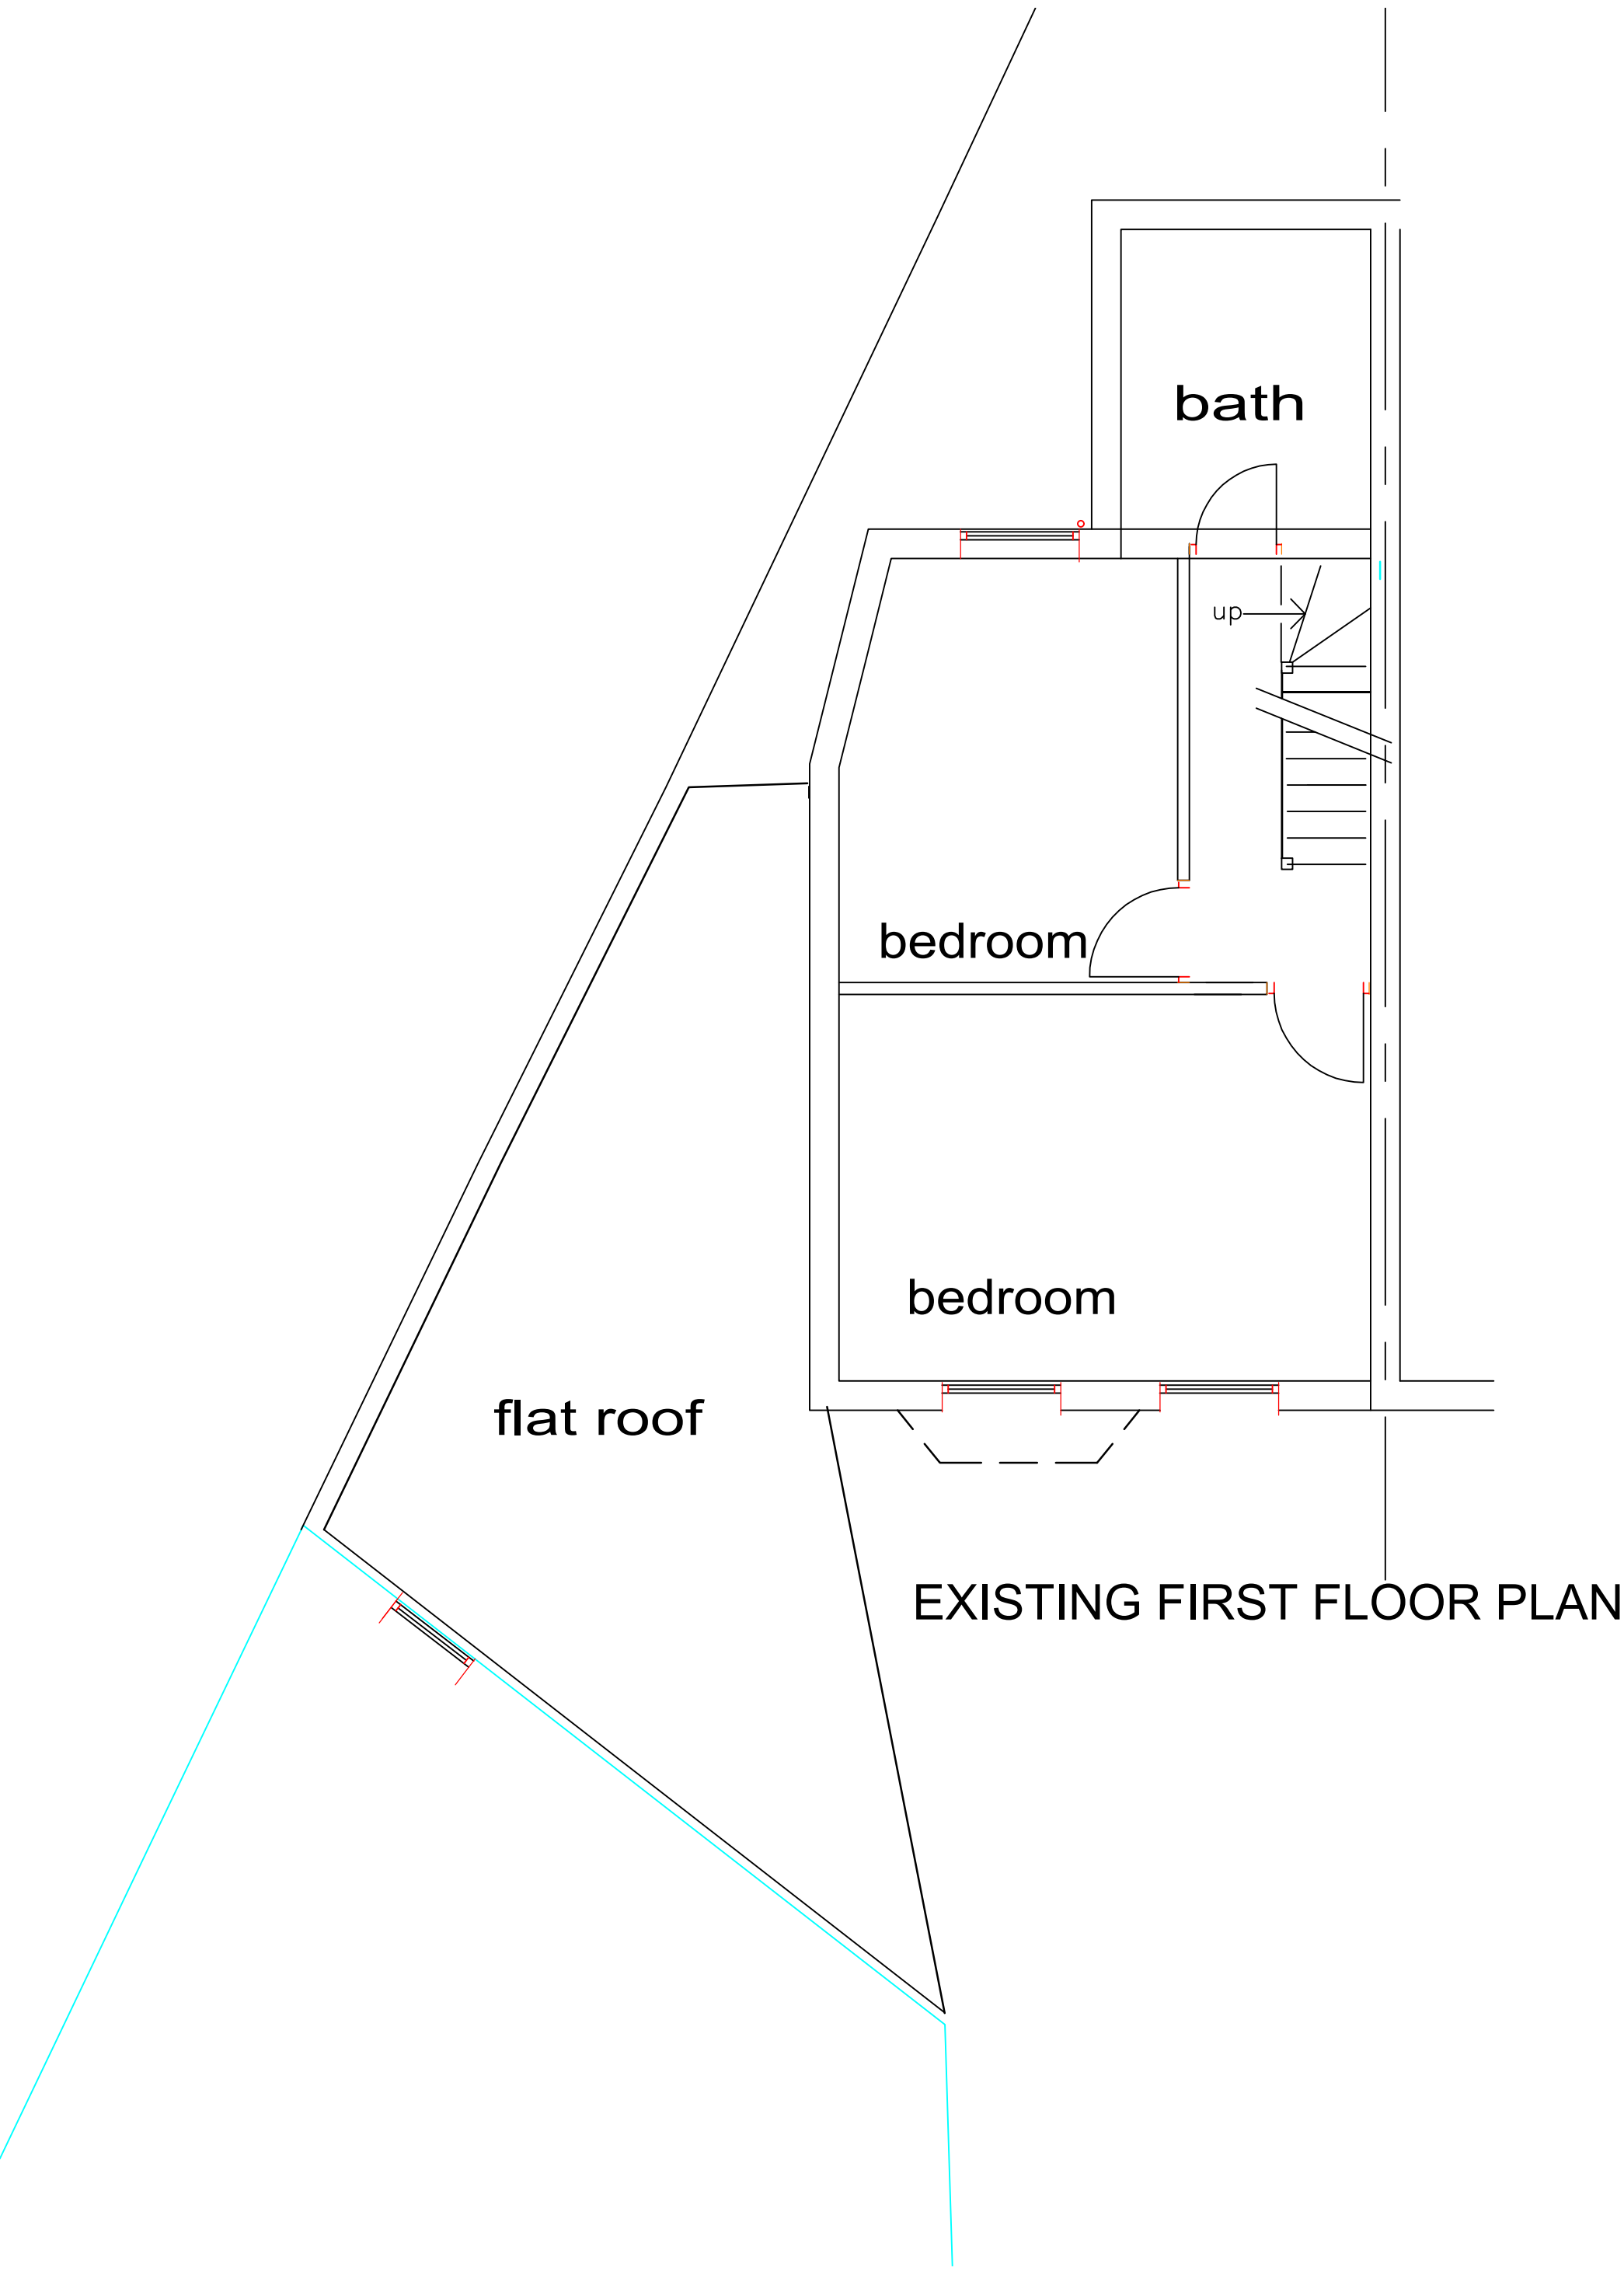

Bowers CAD and Building Design 9 Burns Close Maldon EssexCM9 6DN Tel: 01621 690126 Fax: 01245 466596 Email bowerscad@hotmail.co.uk									
Project									
SIDE EXTENSION AT 4 HASTINGS TERRACE CONWAY ROAD LONDON N15									
Subject									
UPPER FLOOR PLAN									
Scale		Drawn			Date				
1:50 @A2		MARTIN			JULY.21				
Drawing Number									
BC/620/11									
Rev.									
-									