

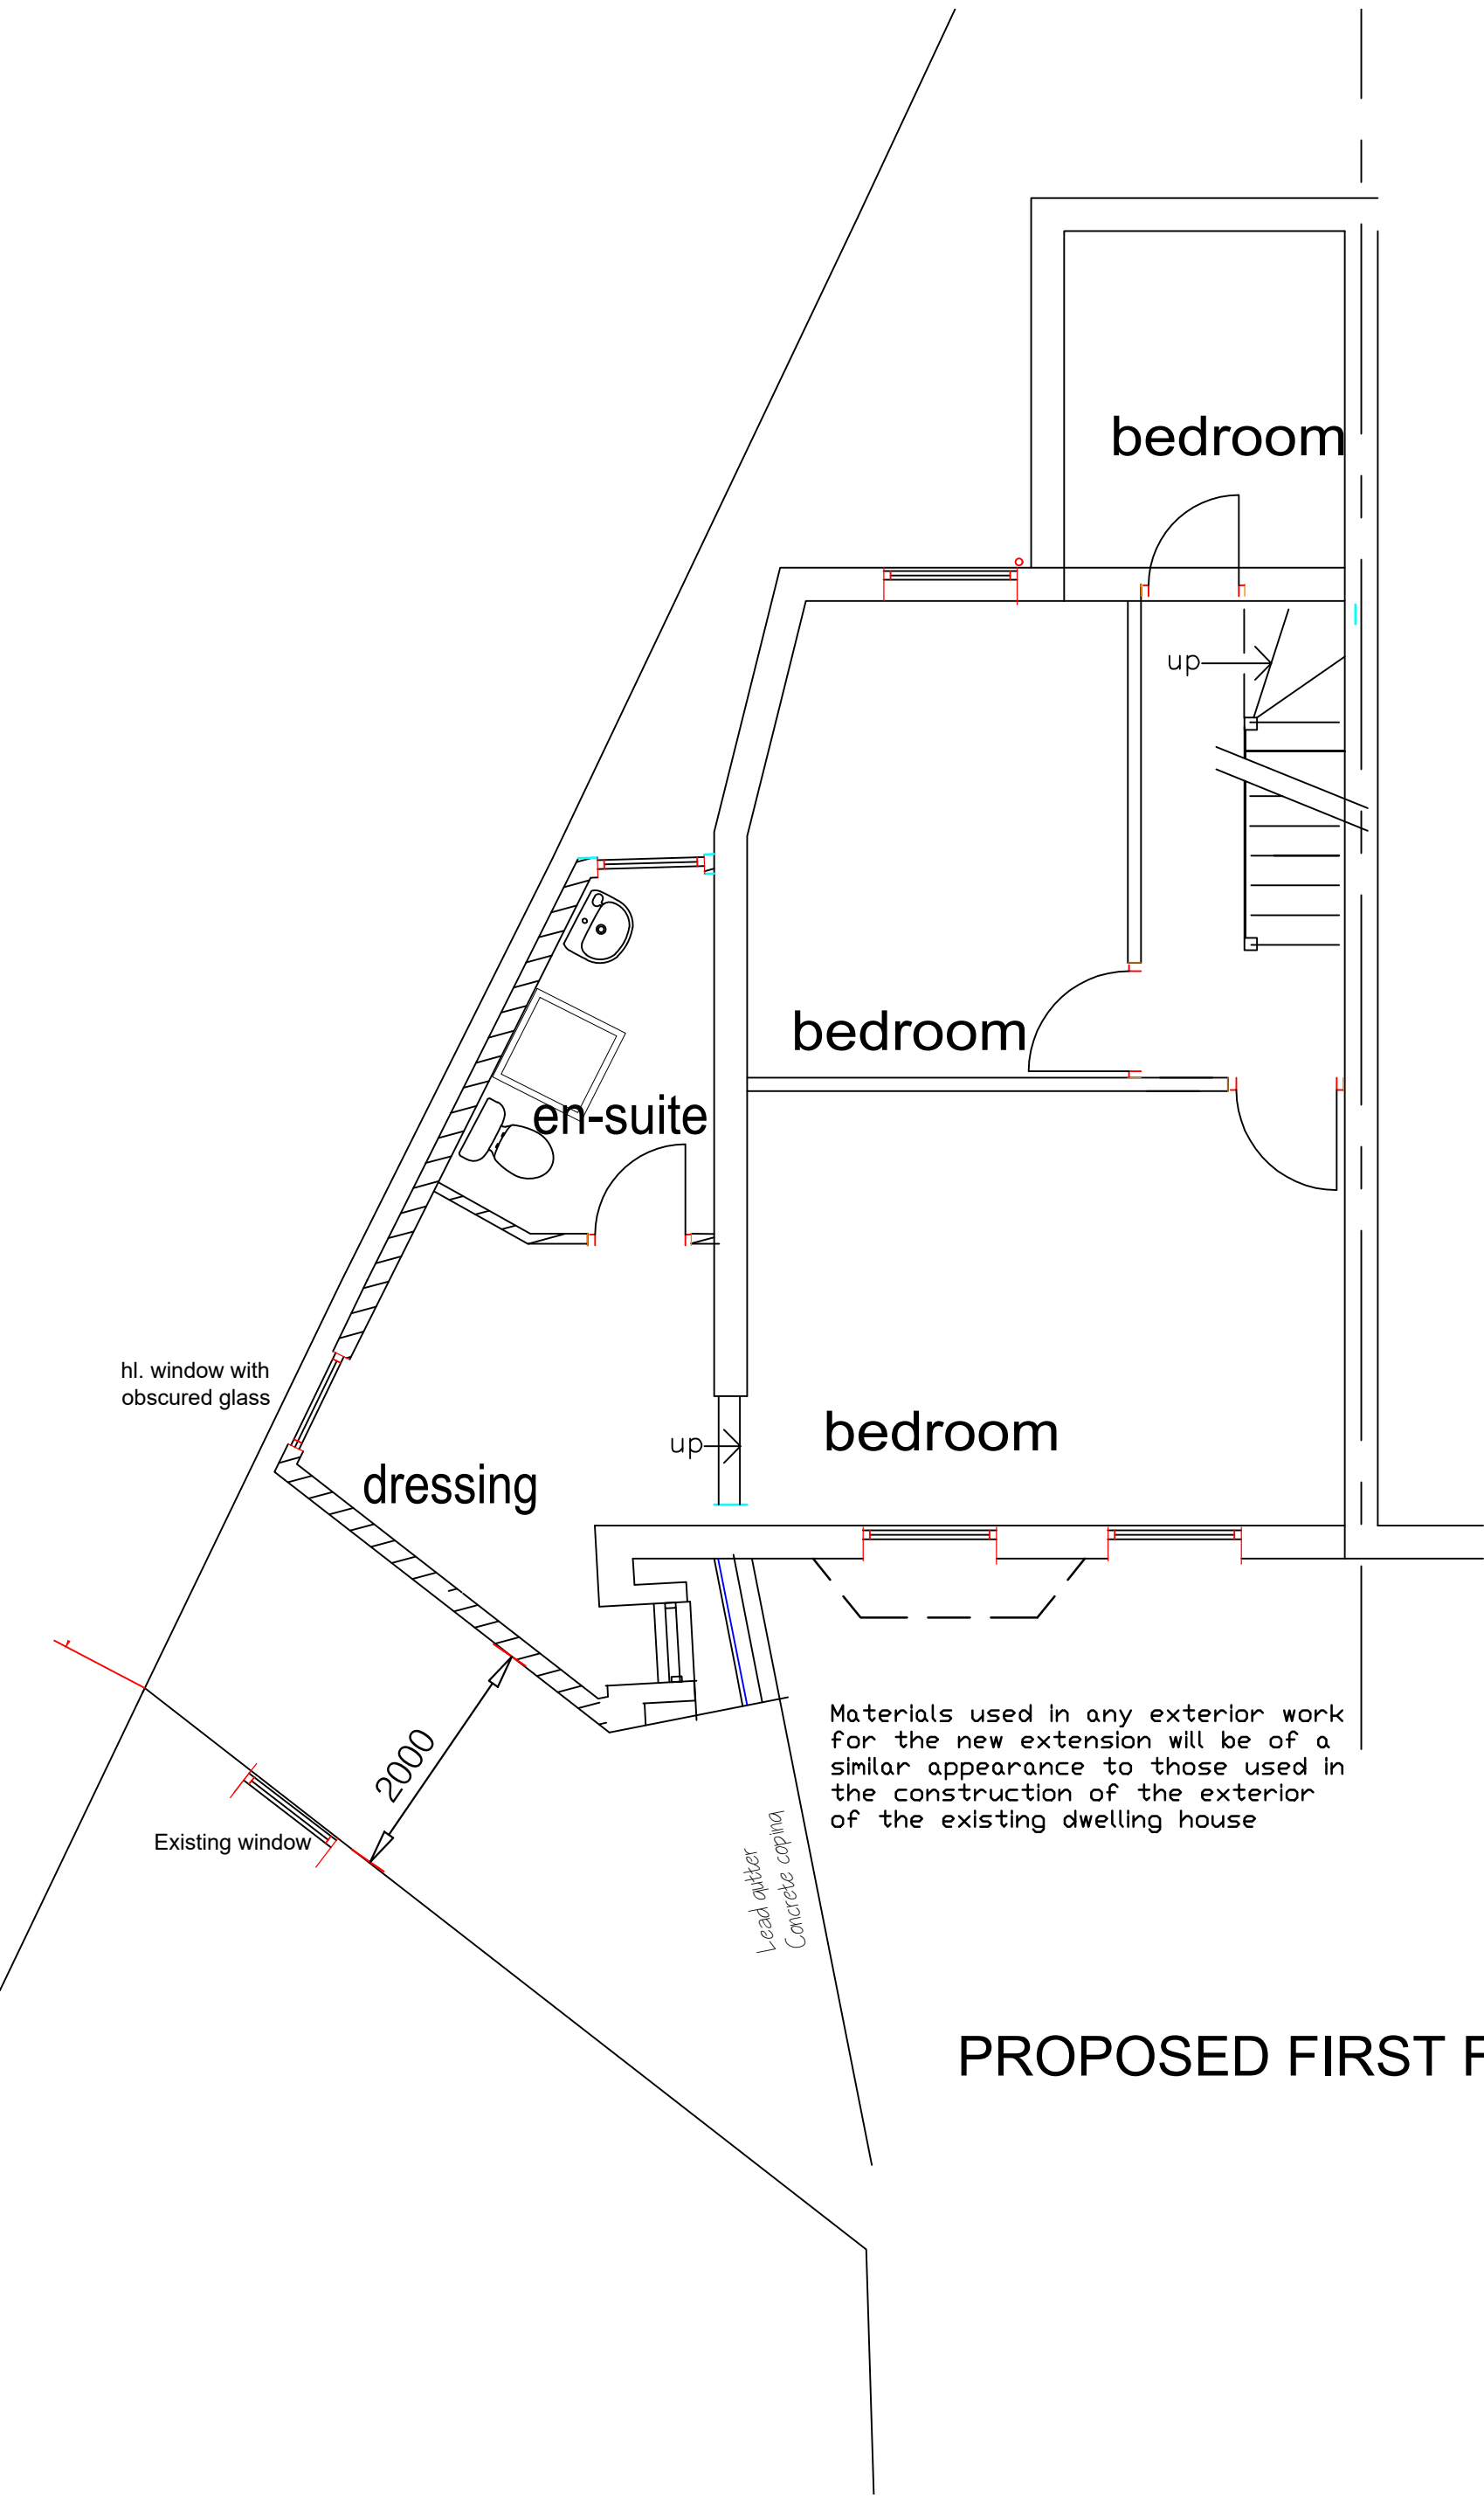


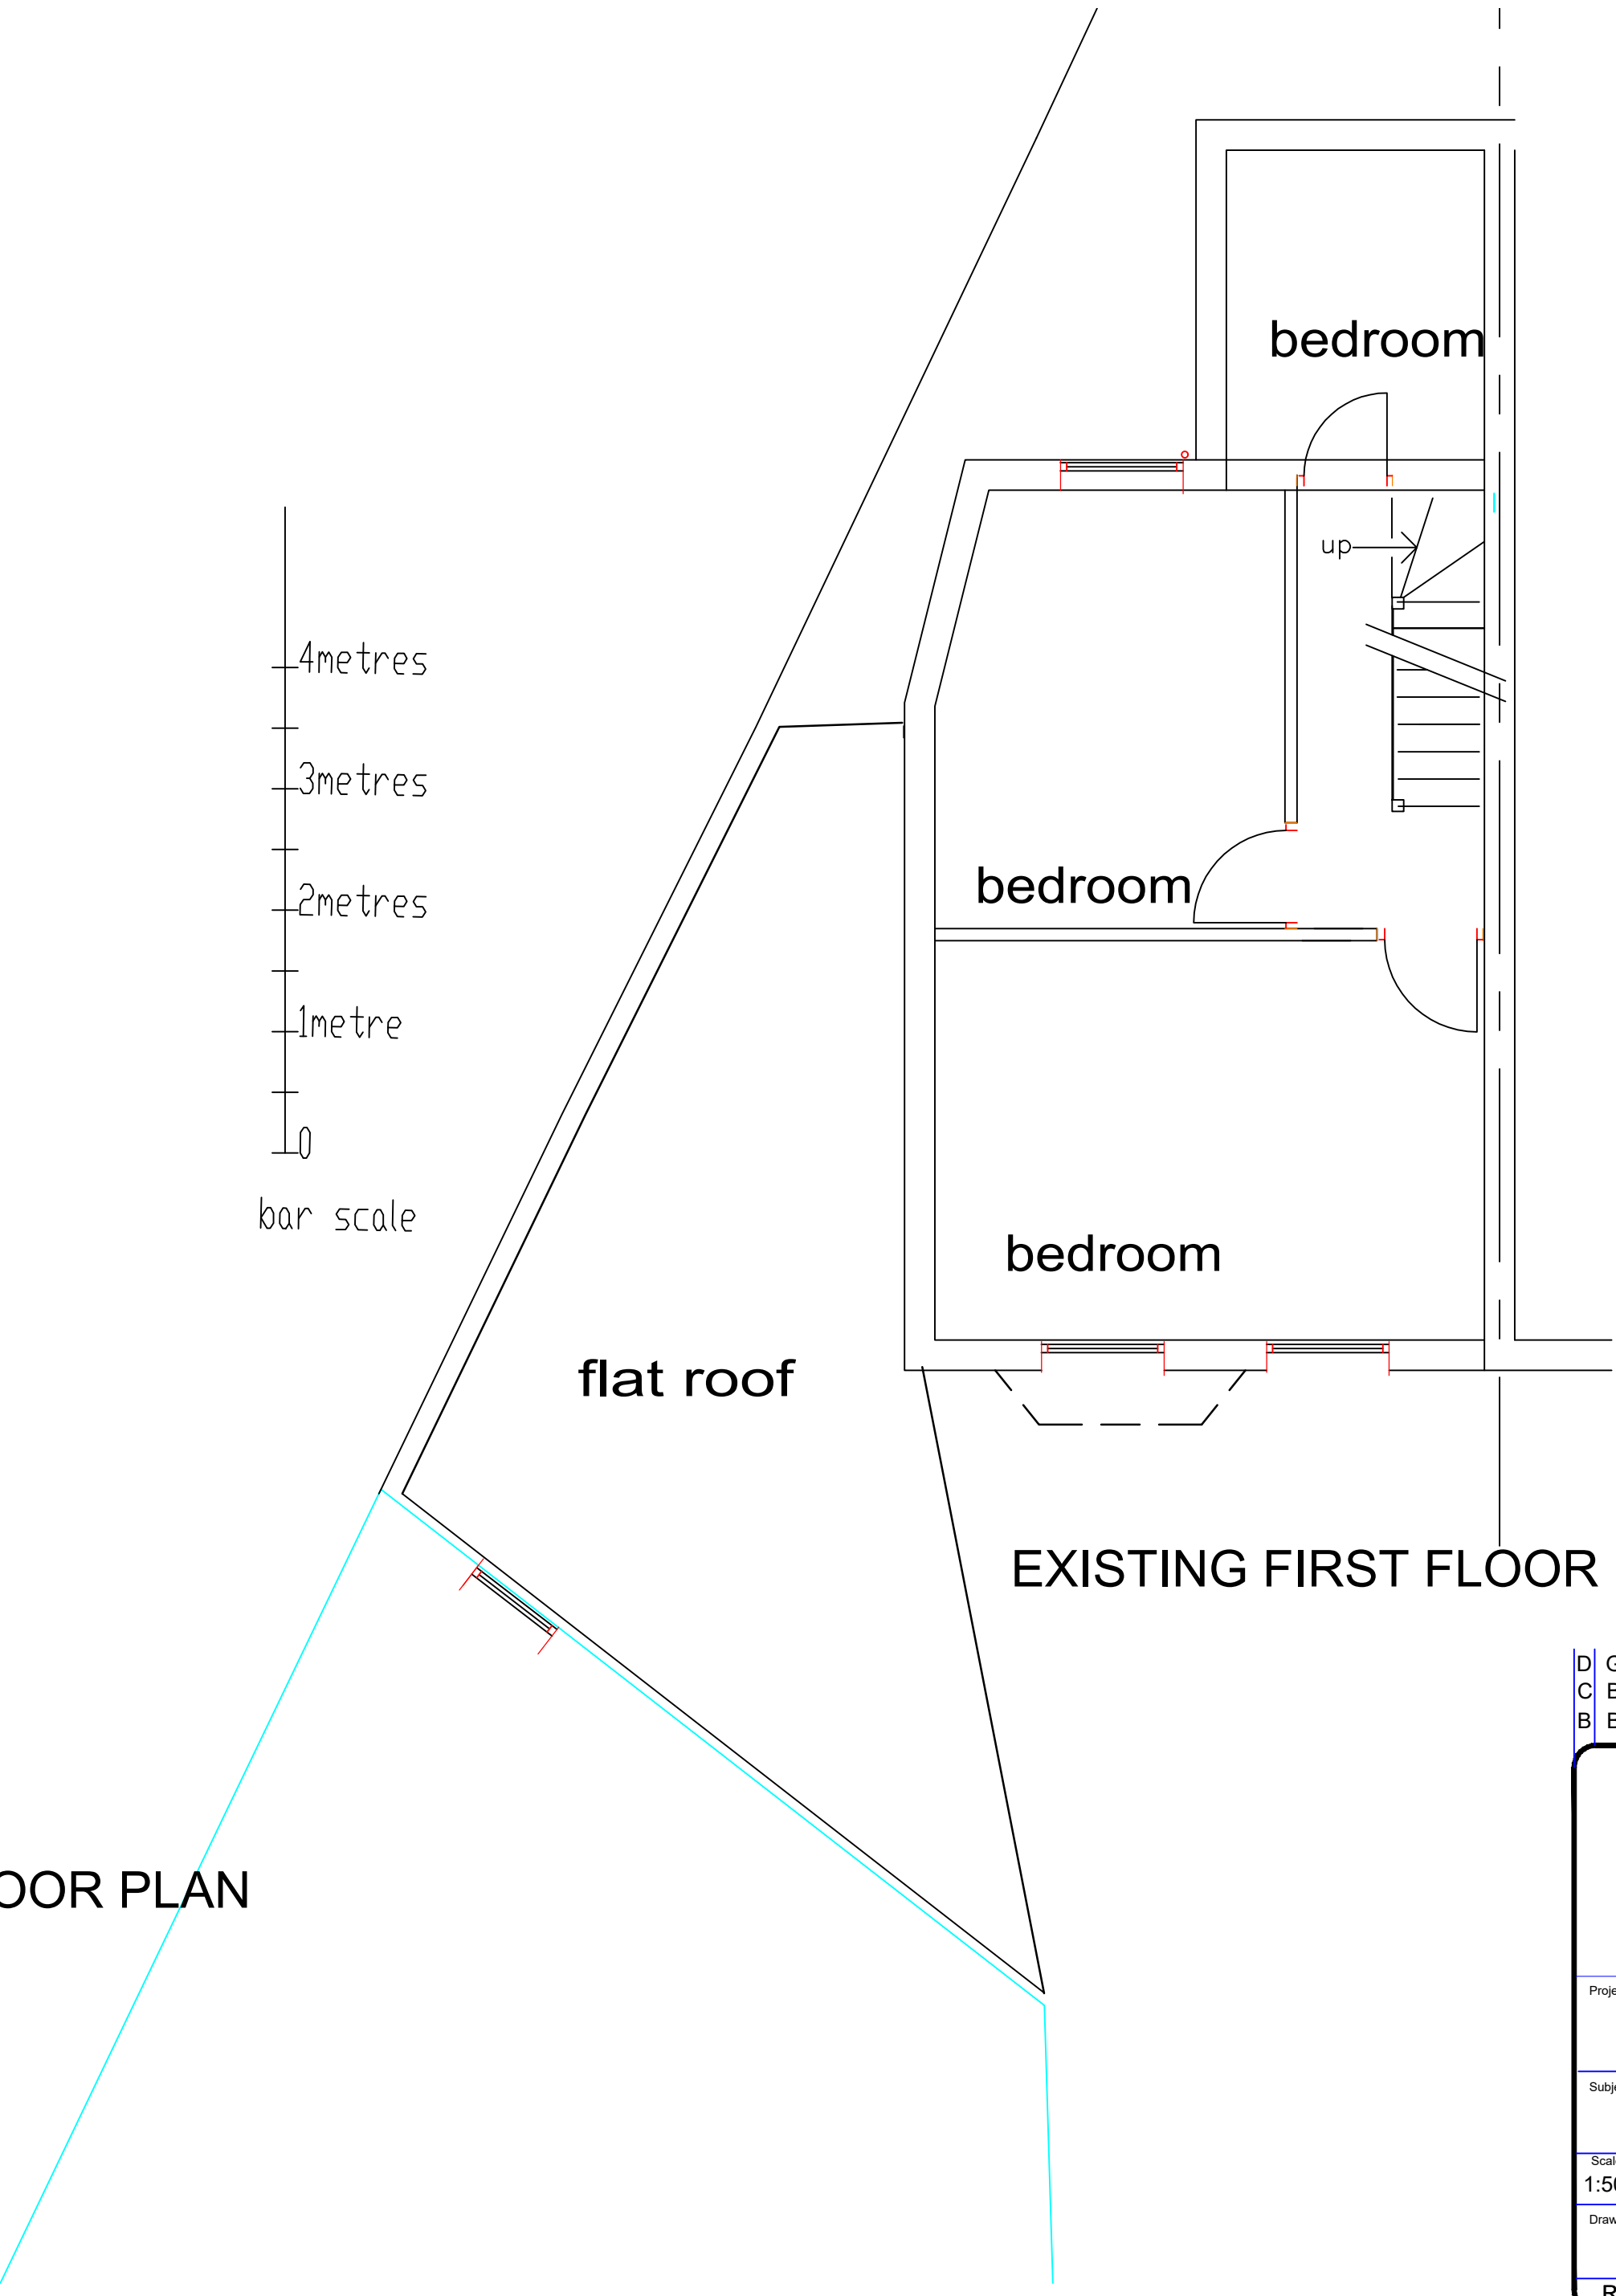

PROPOSED FIRST FLOOR PLAN

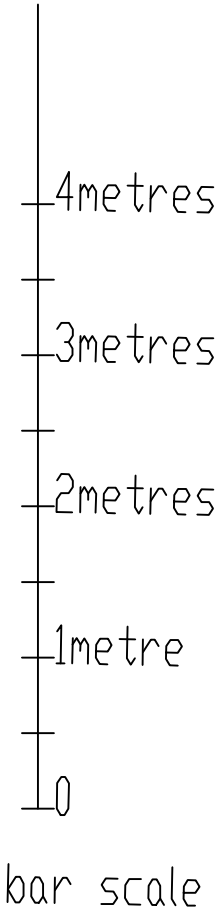

EXISTING FIRST FLOOR PLAN

D	Gap increased to 2m	20/01/24
C	Bulk and terracing effect reduced	13/11/23
B	Bulk reduced and terracing effect	15/12/21

Bowers CAD and Building Design 9 Burns Close Maldon Essex CM9 6DN Tel: 01621 690126 Fax: 01245 466596 Email bowerscad@hotmail.co.uk									
Project									
SIDE EXTENSION AT 4 HASTINGS TERRACE CONWAY ROAD LONDON N15 3BE									
Subject									
FIRST FLOOR PLAN									
Scale		Drawn			Date				
1:50 @A2		MARTIN			JULY.21				
Drawing Number									
BC/620/4									
Rev.	A	B	C	D					