




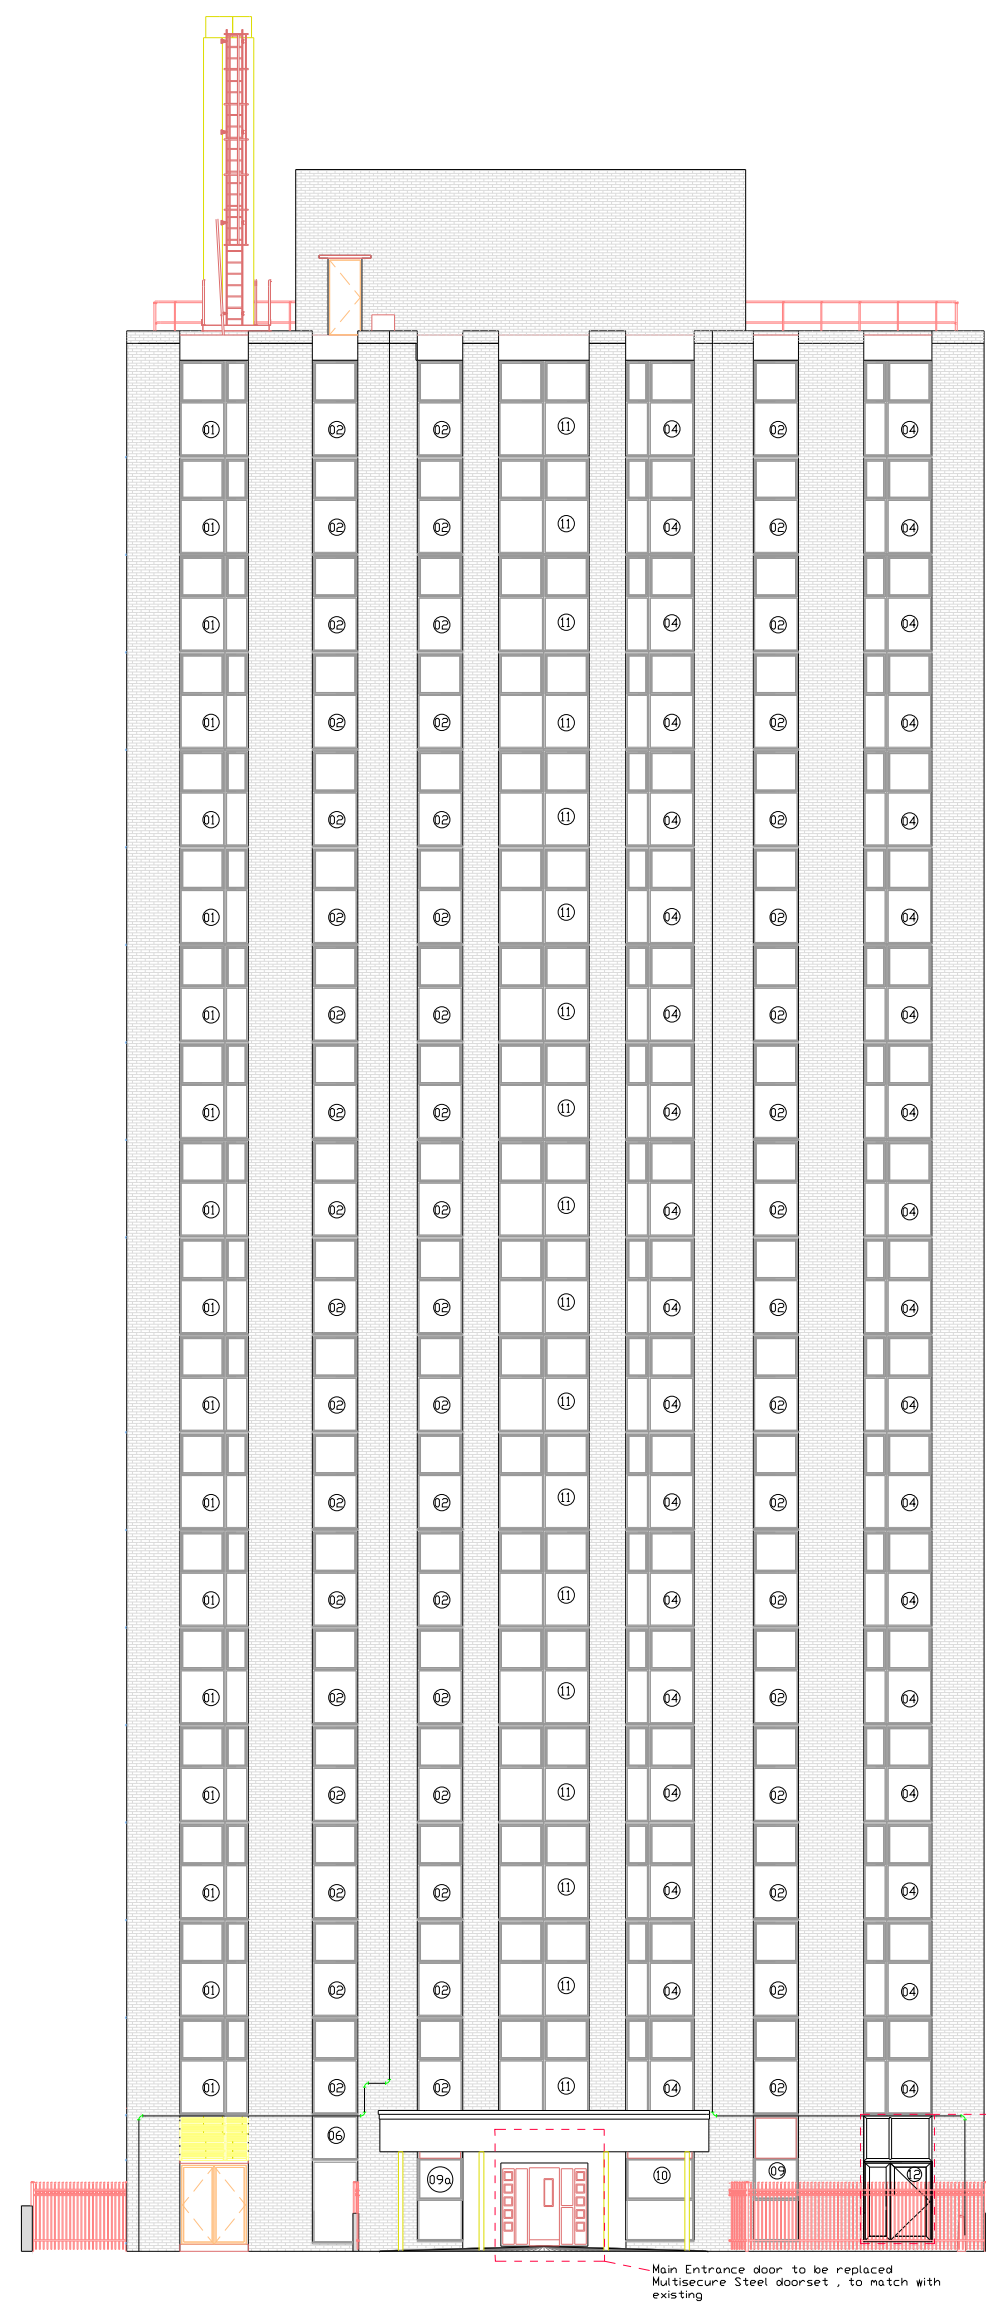


1 West Elevation
1 : 200

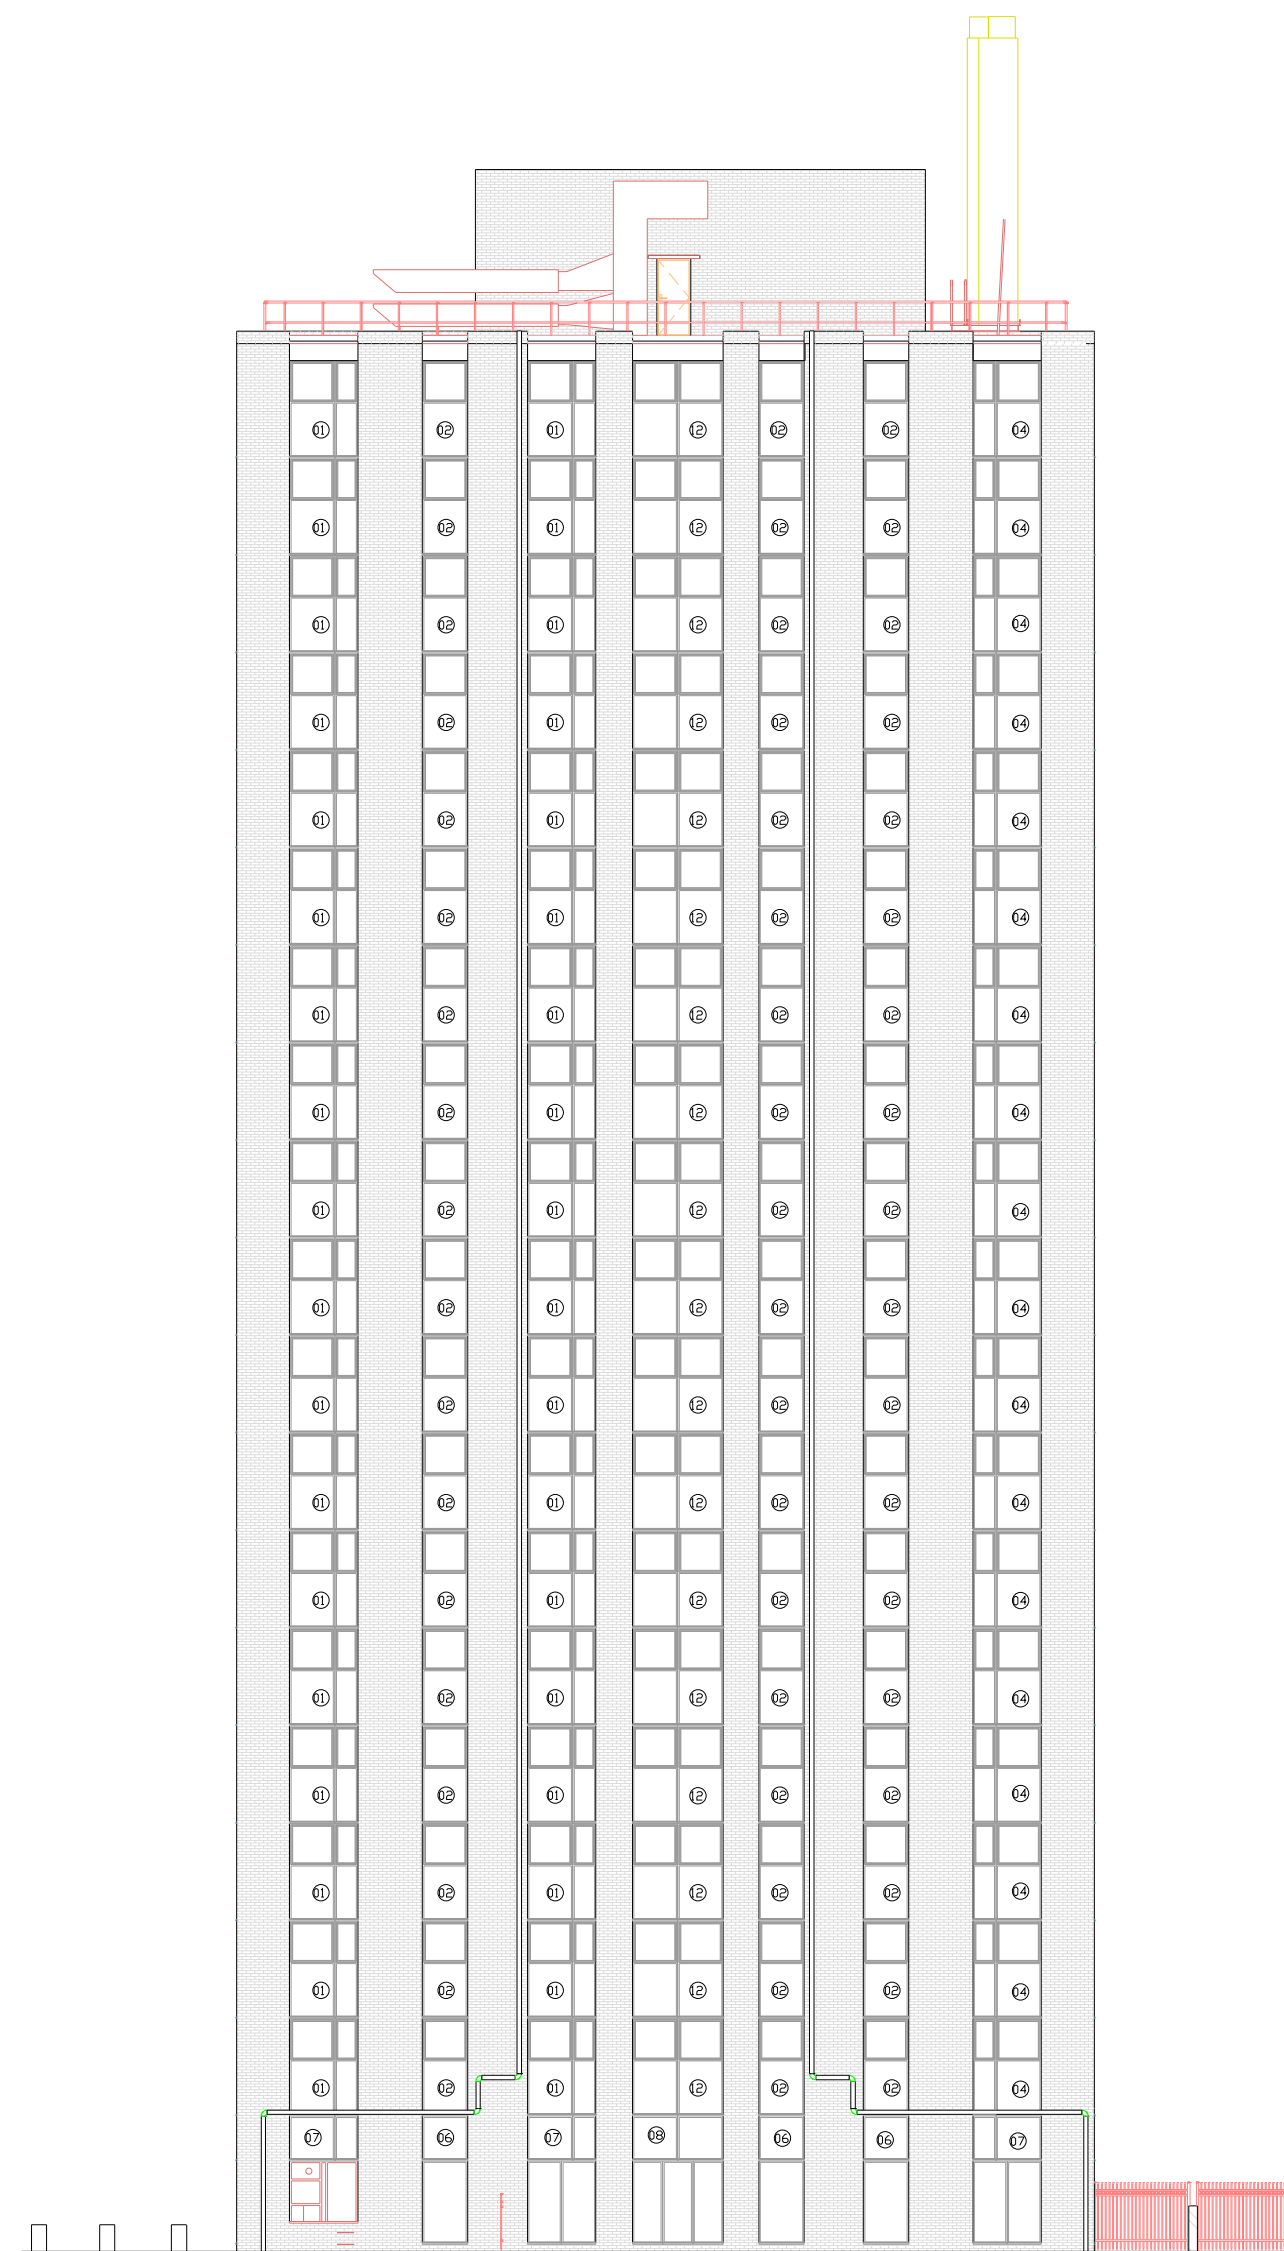

2 East Elevation
1 : 200

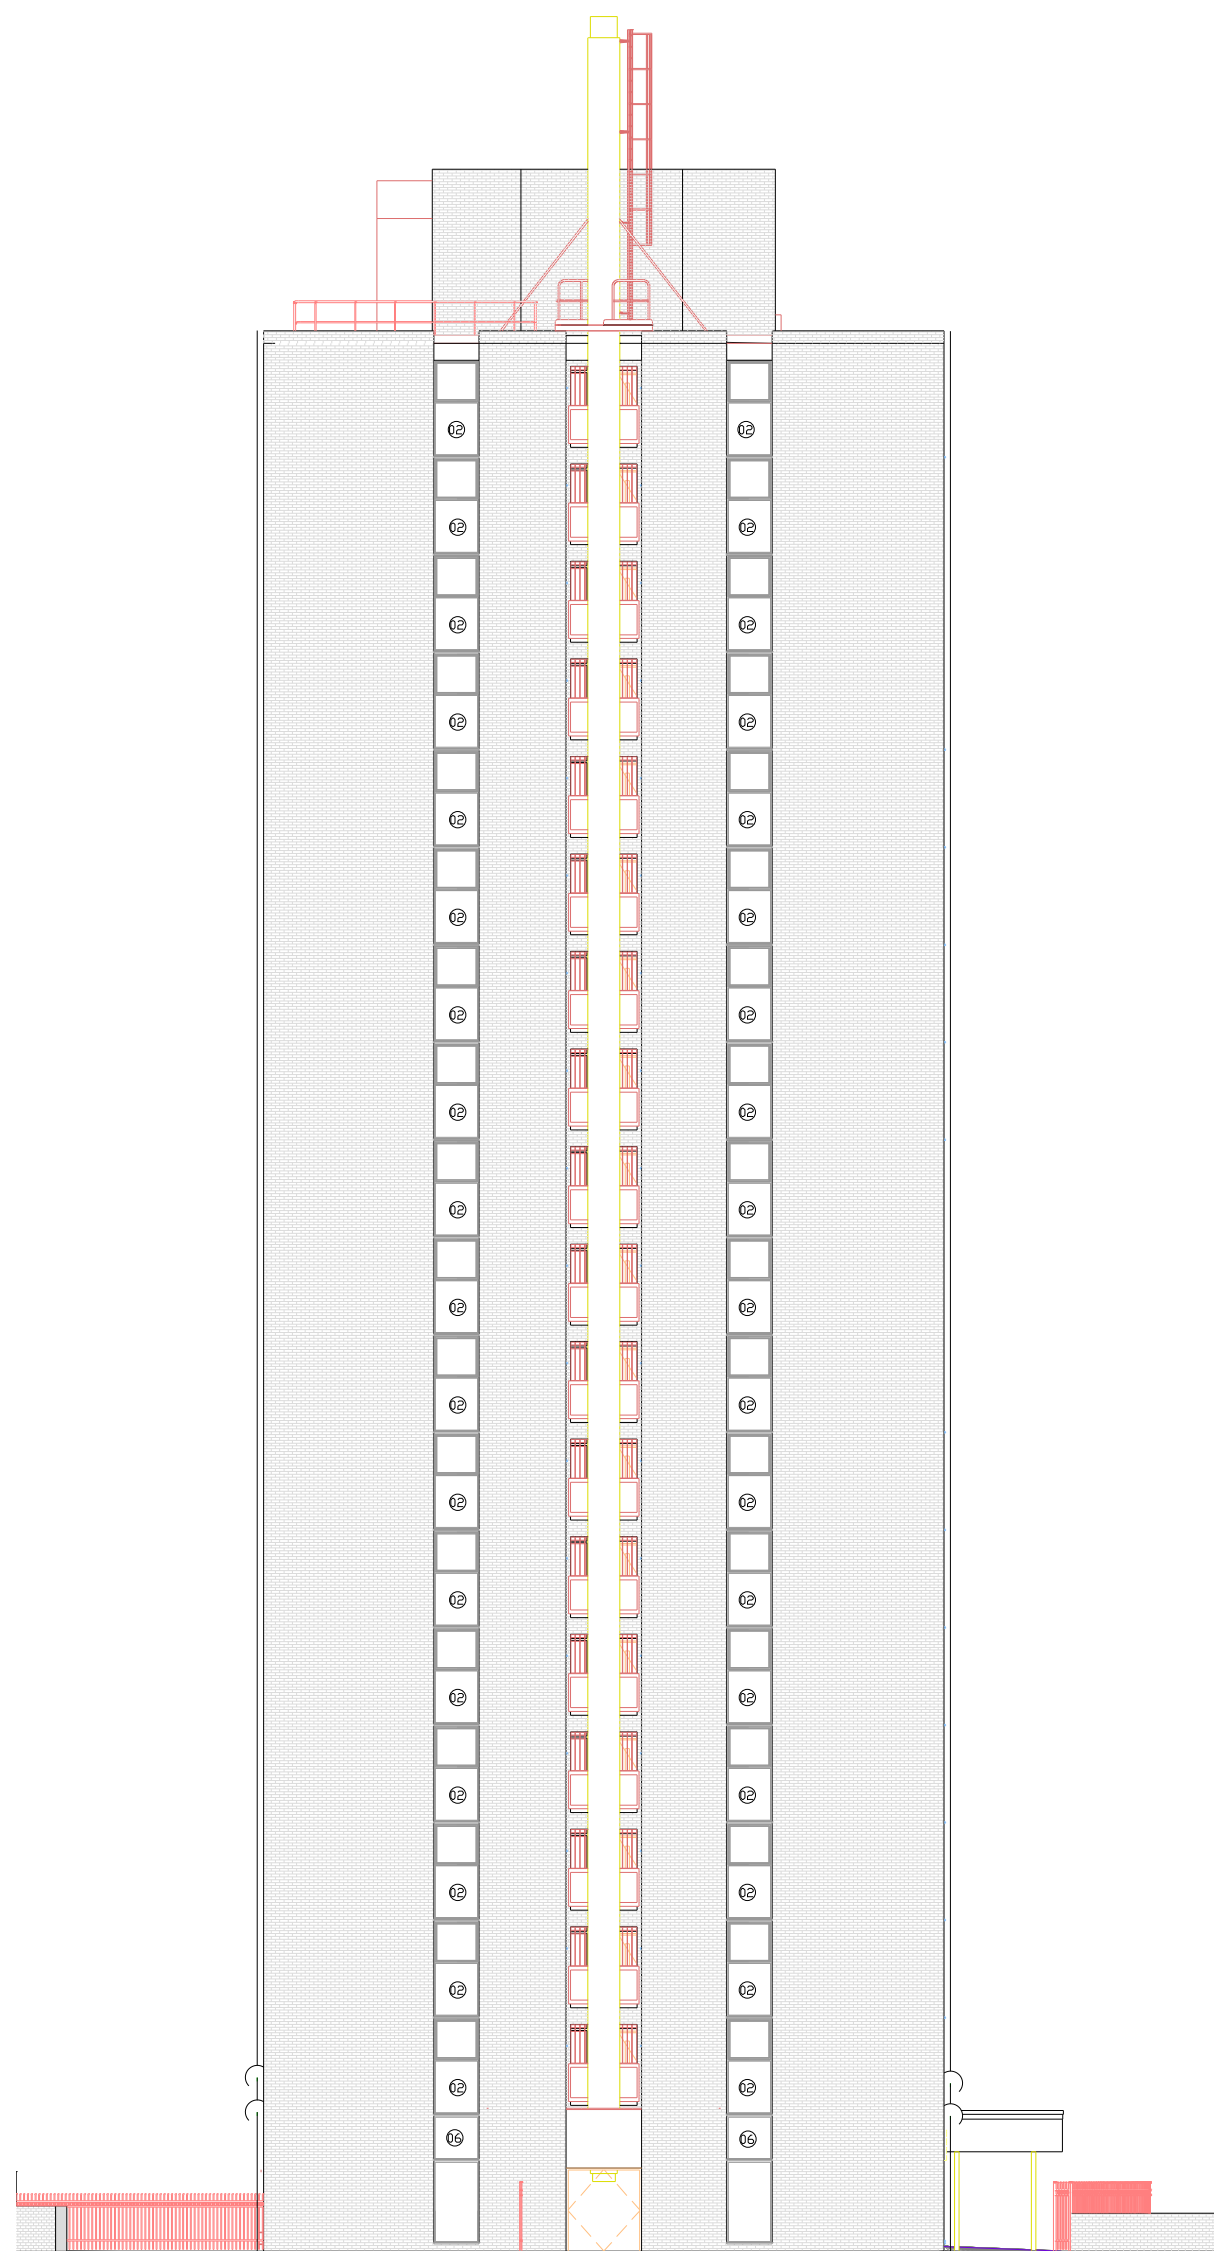

3 North Elevation
1 : 200

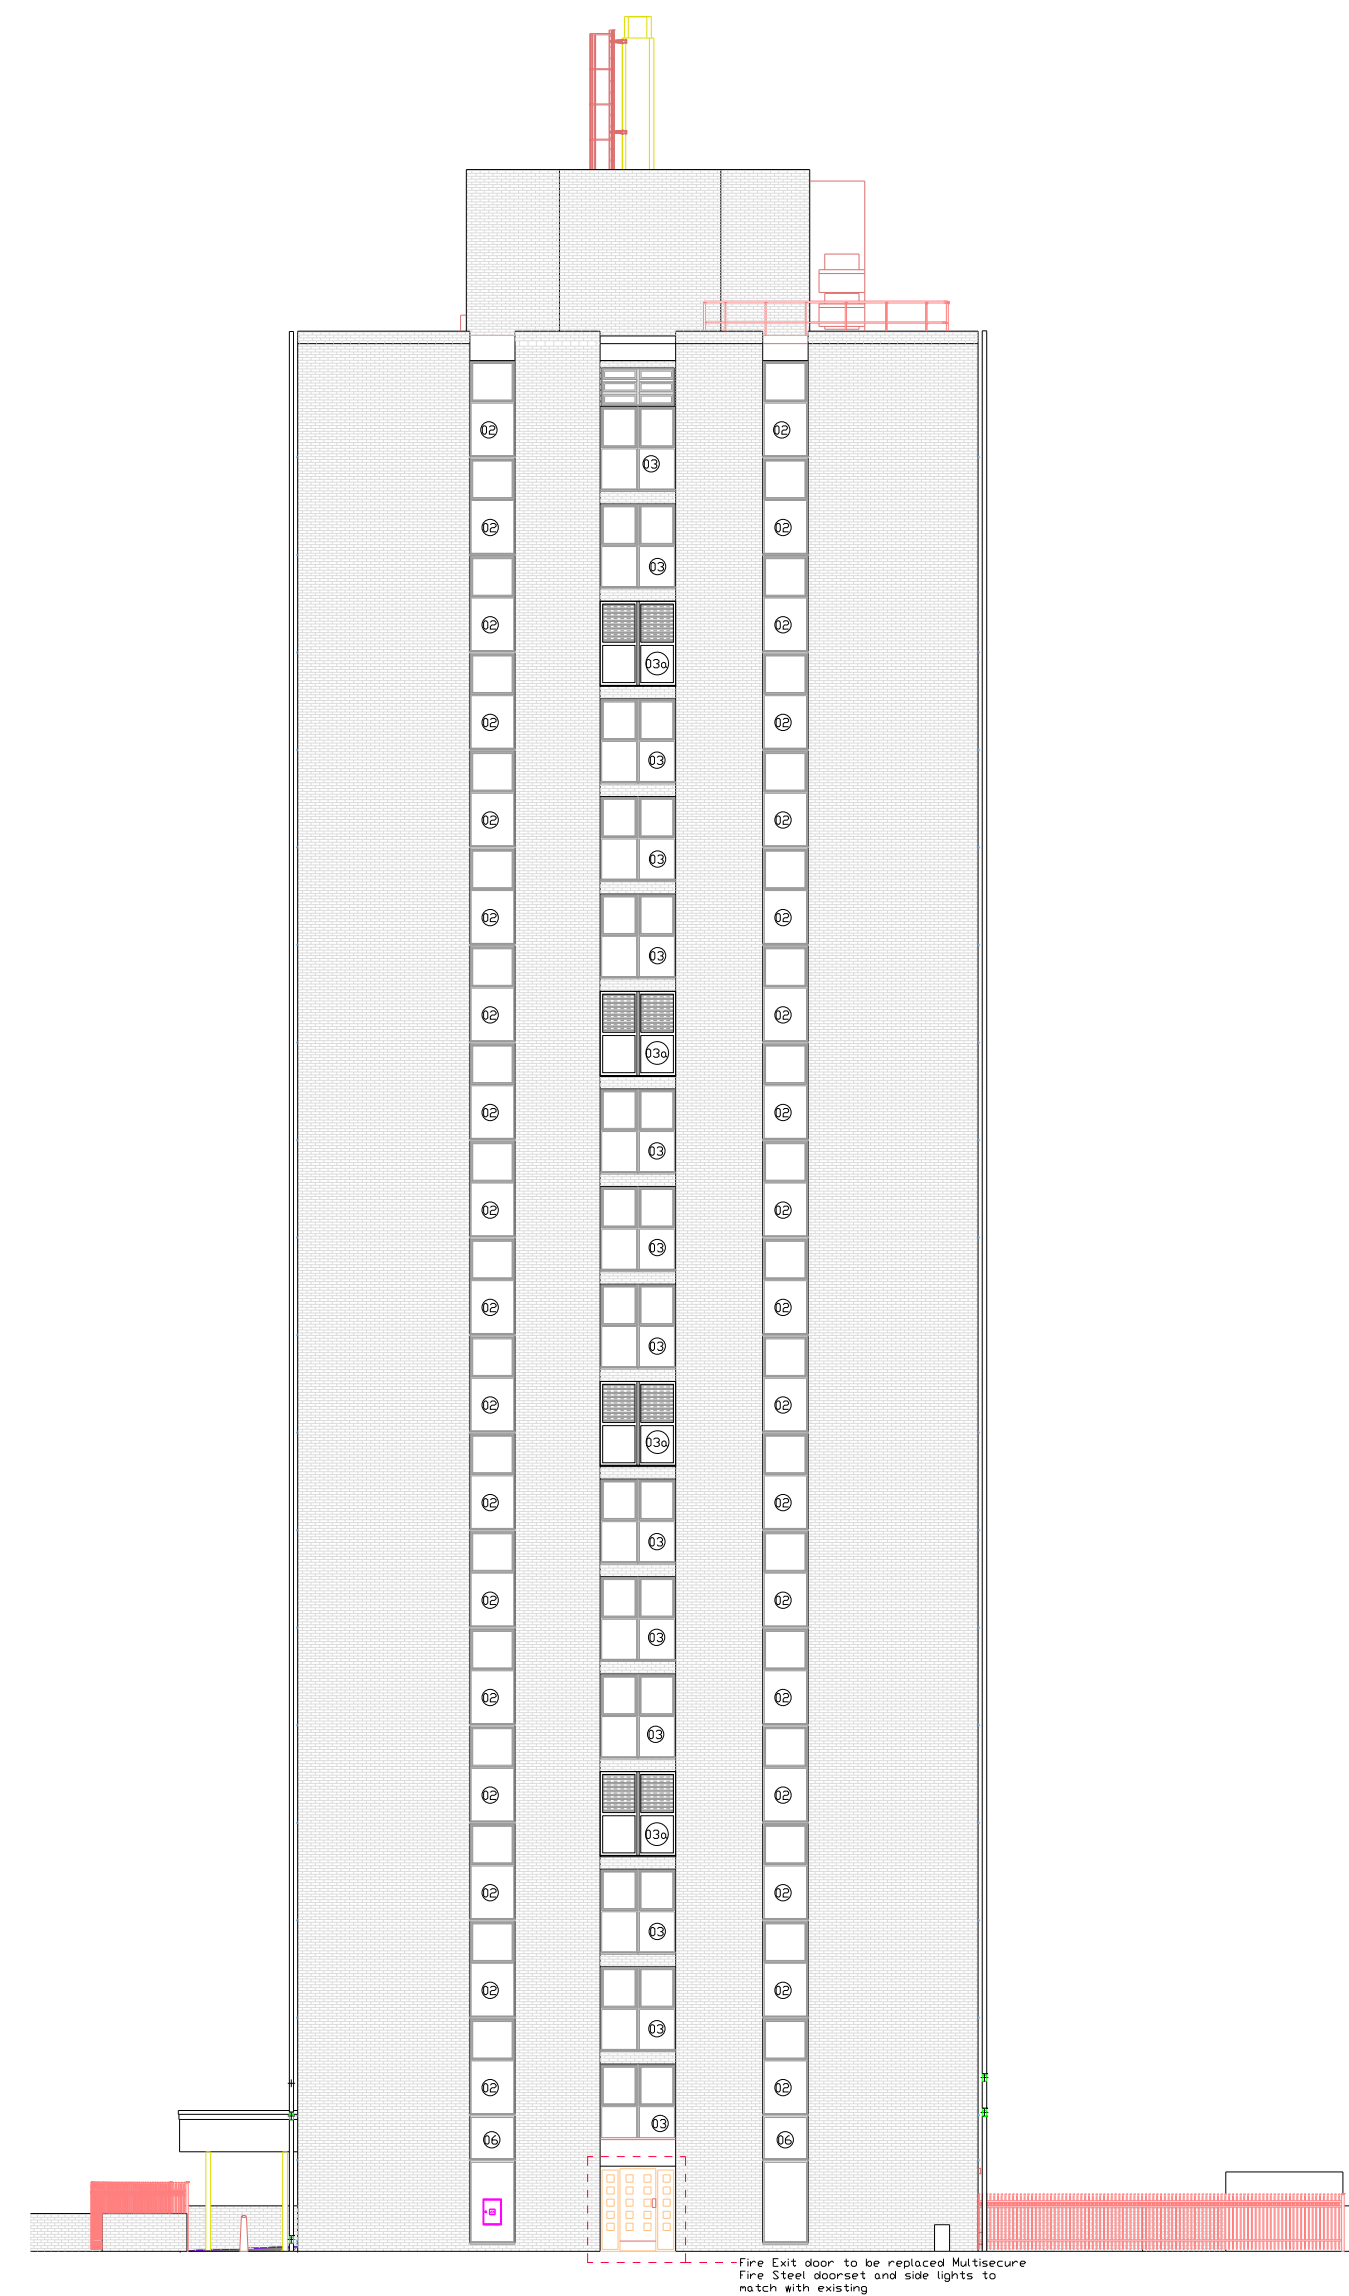

4 South Elevation
1 : 200

Scale Bar 1:200 0 2 4 10m

PROJECT Stellar House, High Rd, London, N17 0DZ			
TITLE Proposed Elevation			
 john rowan and partners		Craven House 40 Uxbridge Road Ealing London W5 2BS	
CHECKED BY	DATE	APPROVED BY	DATE
DRN BY HC	SCALE 1:200 @A1	DRAWING NUMBER JRP-004	REV —
DATE 12/2023			