




An inspection of the underground drainage system shall be carried out by a competent person, who should check drainage runs and invert levels prior to starting work on site and notify building control of results. THE DRAINAGE SHOWN IS ASSUMED AND MUST BE VERIFIED BY THE CONTRACTOR.

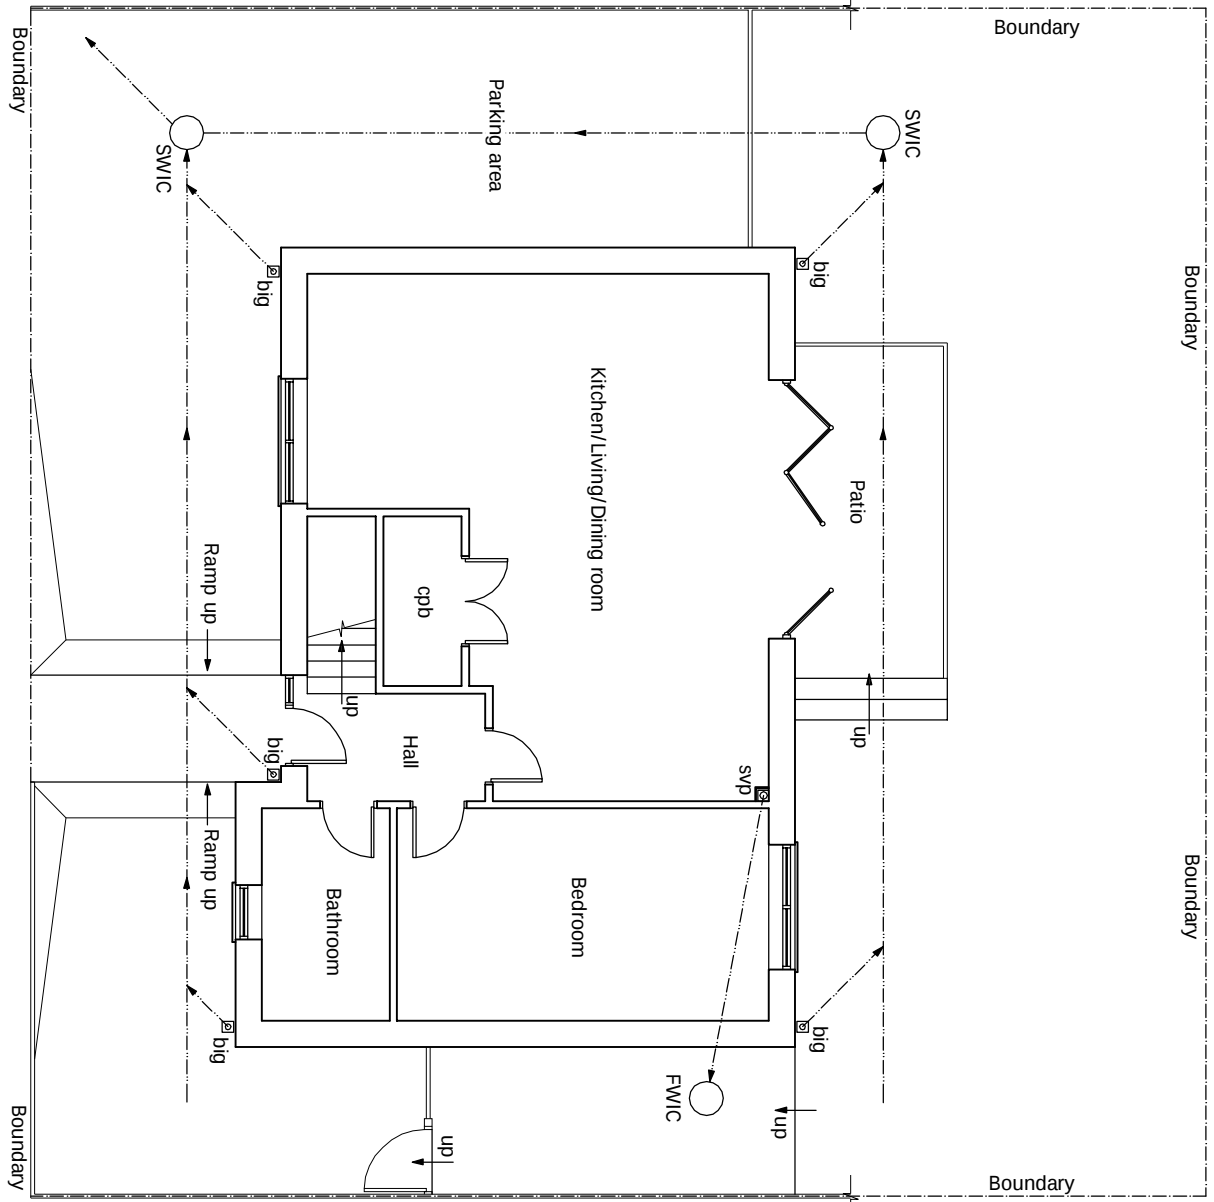


EXISTING GROUND FLOOR PLAN
Scale 1:100

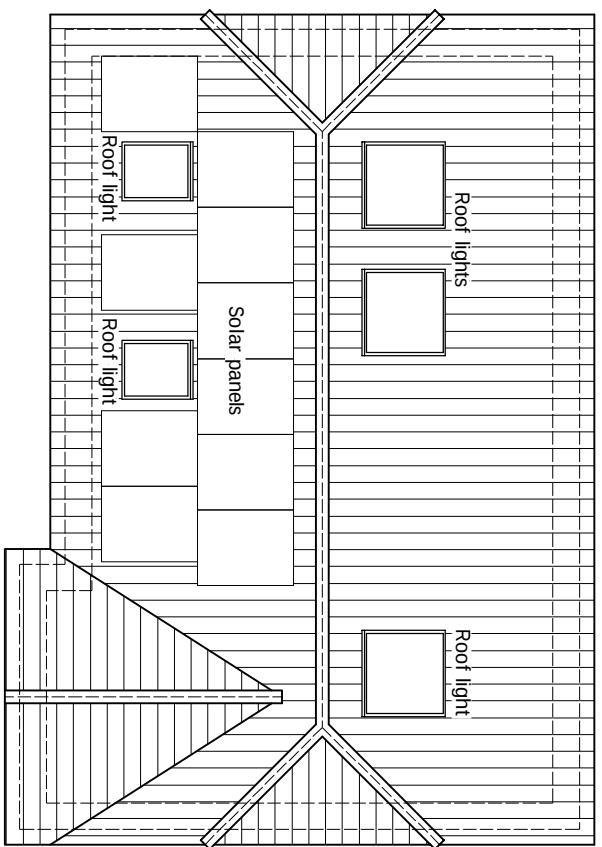


EXISTING AND PROPOSED ROOF PLAN
(NO CHANGE)
Scale 1:100

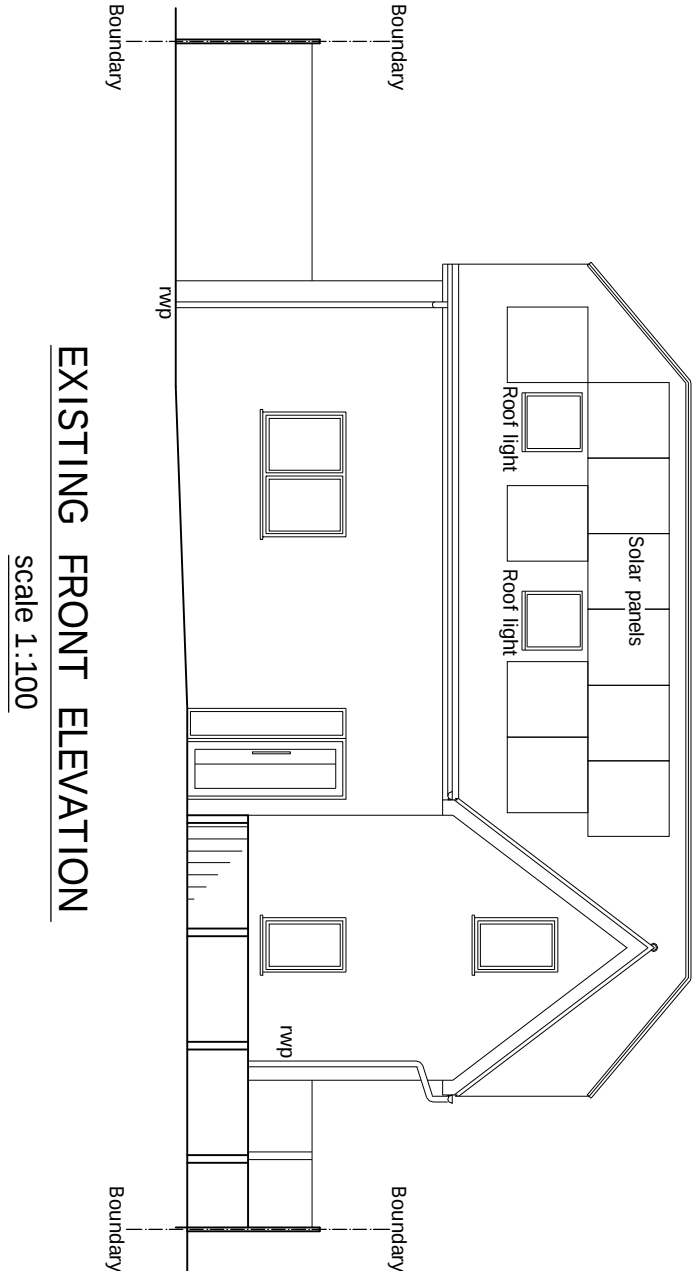


EXISTING FRONT ELEVATION
Scale 1:100

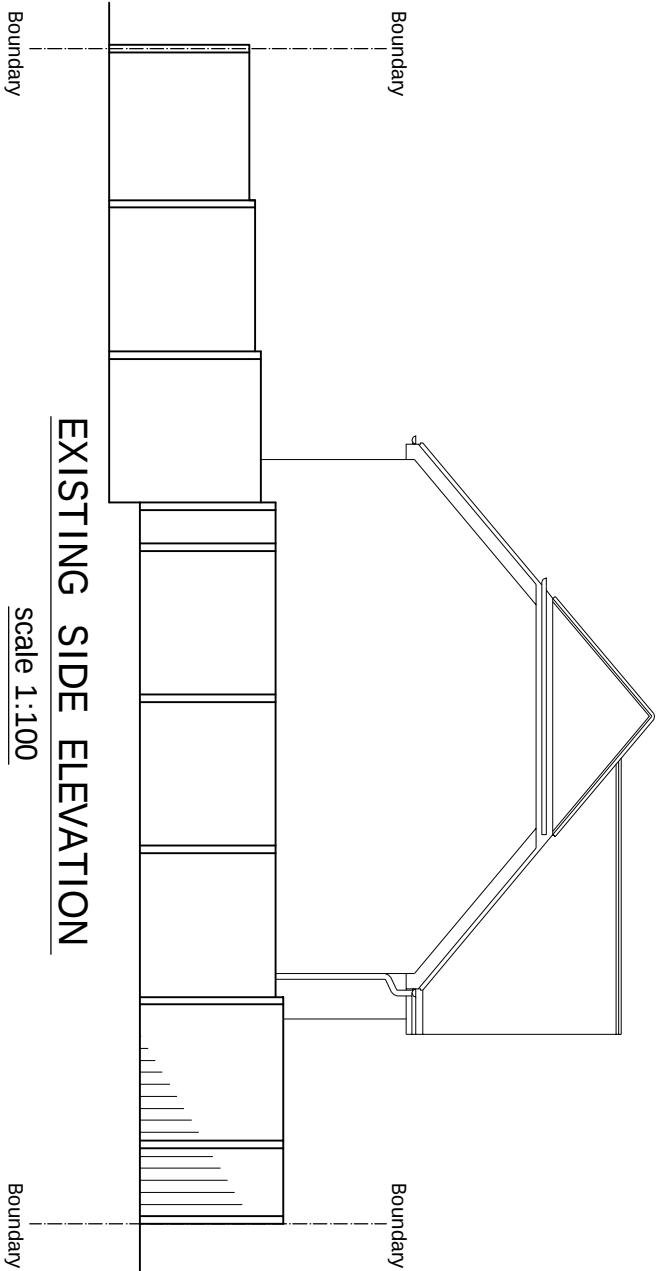

EXISTING SIDE ELEVATION
Scale 1:100

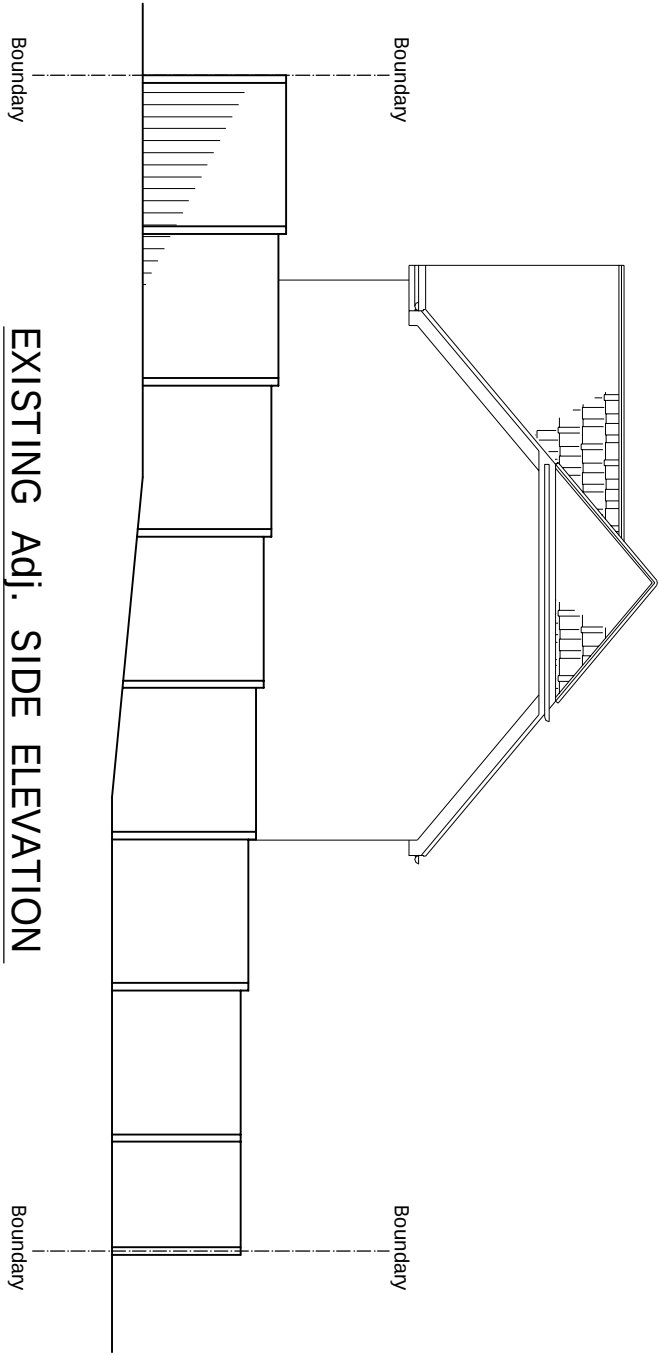

EXISTING Adj. SIDE ELEVATION
Scale 1:100

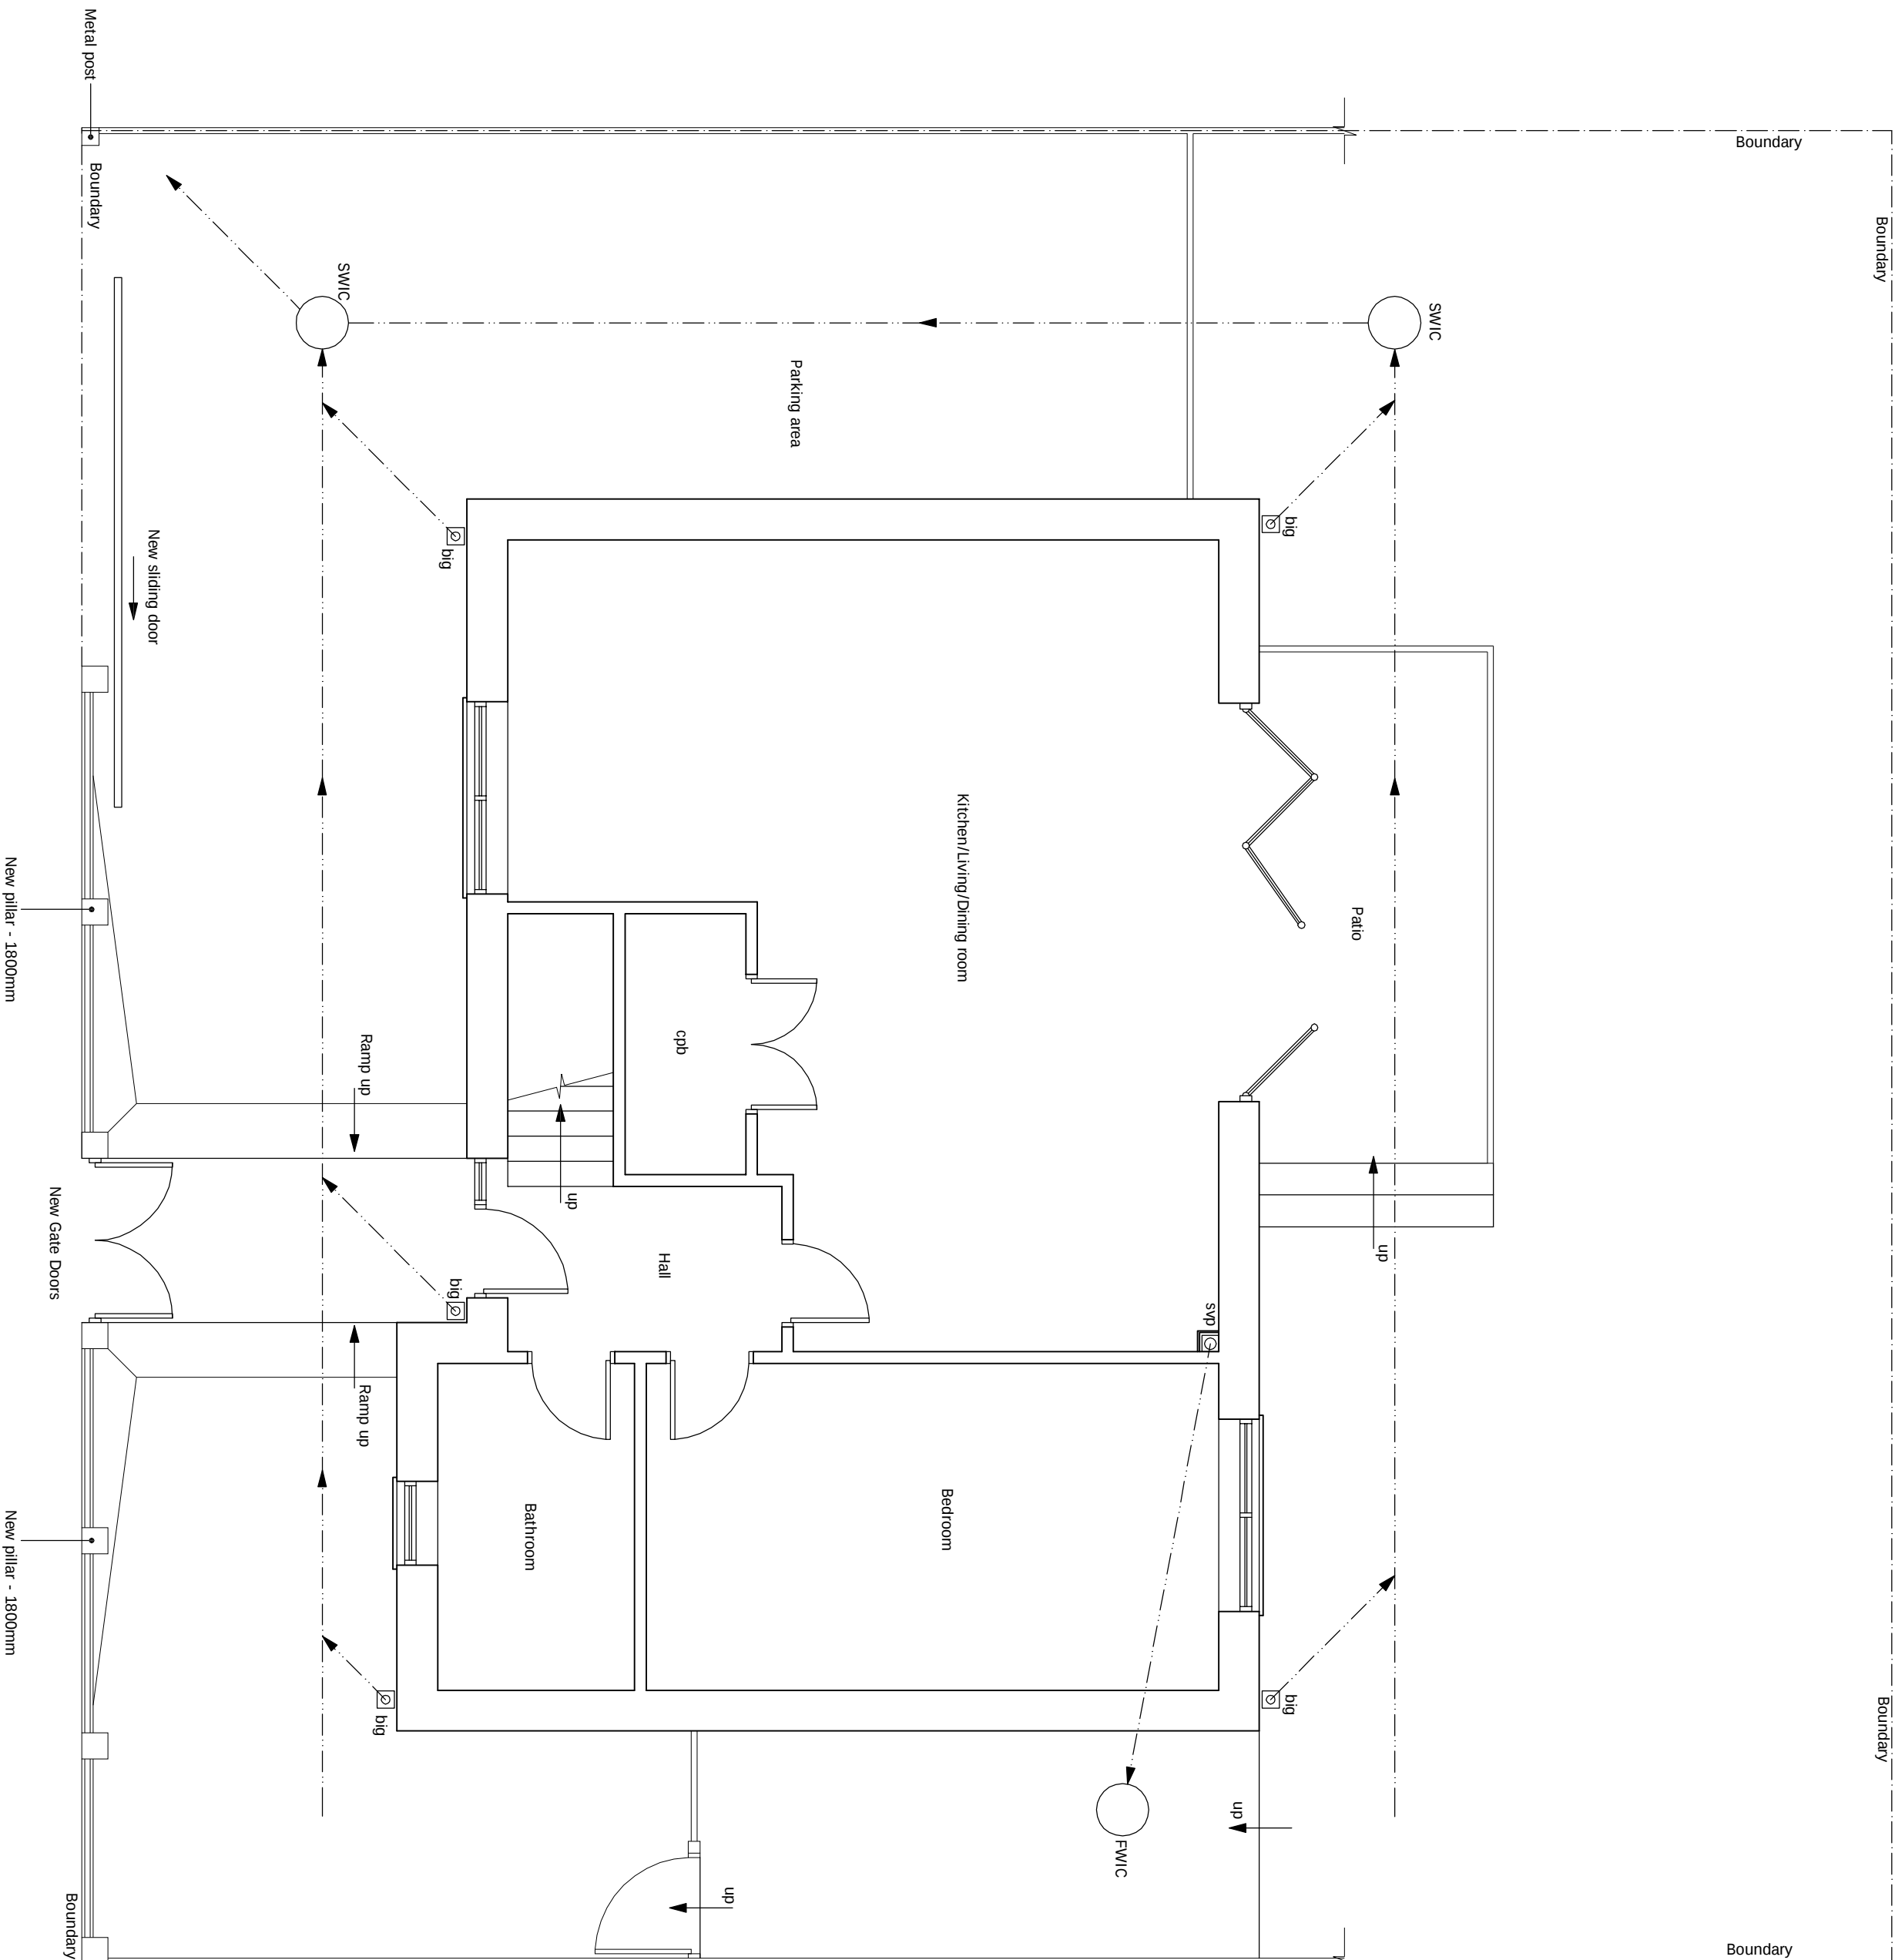

PROPOSED GROUND FLOOR PLAN
Scale 1:50

An inspection of the underground drainage system shall be carried out by a competent person, who should check drainage runs and invert levels prior to starting work on site and notify building control of results. THE DRAINAGE SHOWN IS ASSUMED AND MUST BE VERIFIED BY THE CONTRACTOR.

This drawing and the notes below are the copyright of PORTICO DESIGN LTD and may not be reproduced without the written permission.

DRAWING STATUS		PLANNING	
REV.	DATE	NAME	DESCRIPTION
PORTICO DESIGN LTD			
127-129 Turnpike Lane, Hornsey London, N8 0DU			
020 8342 3239			

PORTICO DESIGN LTD
127-129 Timpson Lane
Huddersfield
West Yorkshire
HD6 3DQ
020 8342 8289

ALL STRUCTURAL ELEMENTS (Roofs, walls, columns, walls, foundations and etc.) SHOWN ON DRAWINGS ARE ONLY INDICATIVE, THEY ARE SUBJECT TO FURTHER STRUCTURAL ENGINEER'S CONSIDERATION.

PRINT @ A3 SHEET SIZE
DRAWING NO. 01
REVISION b

SITE ADDRESS
63 WOODFIELD WAY, NEW
SOUTHGATE, LONDON, N11 2NR
DRAWING TITLE
EXISTING AND PROPOSED DRAWINGS
SCALE: AS SHOWN @ A3 16 JANUARY 2024
DRAWN BY
CHECKED BY