



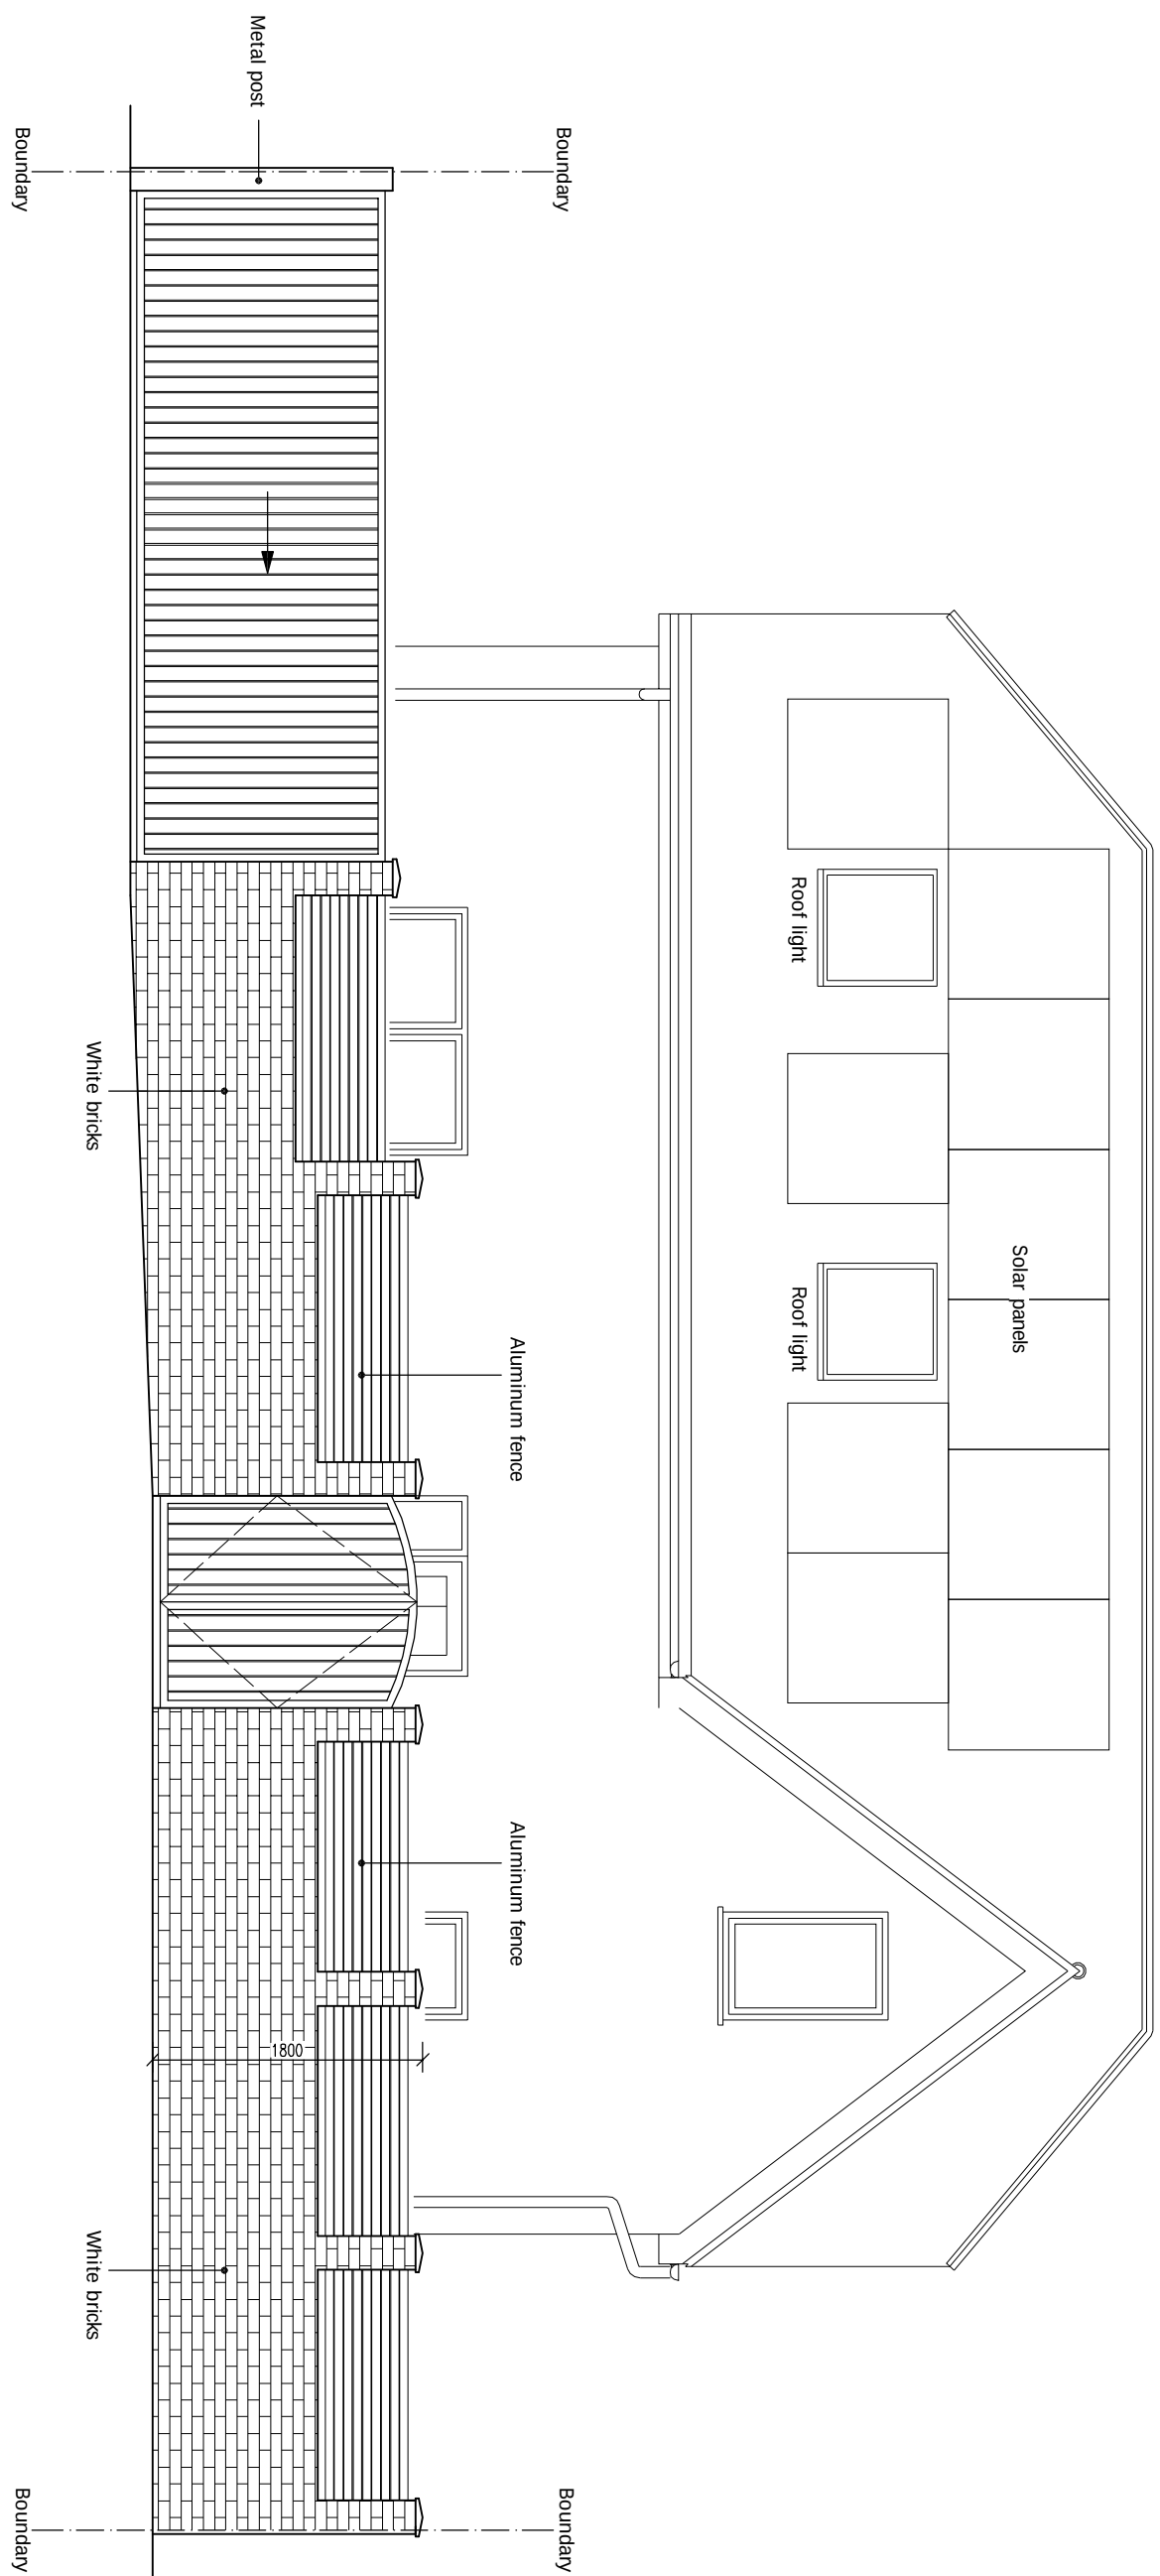


PROPOSED FRONT ELEVATION

scale 1:50

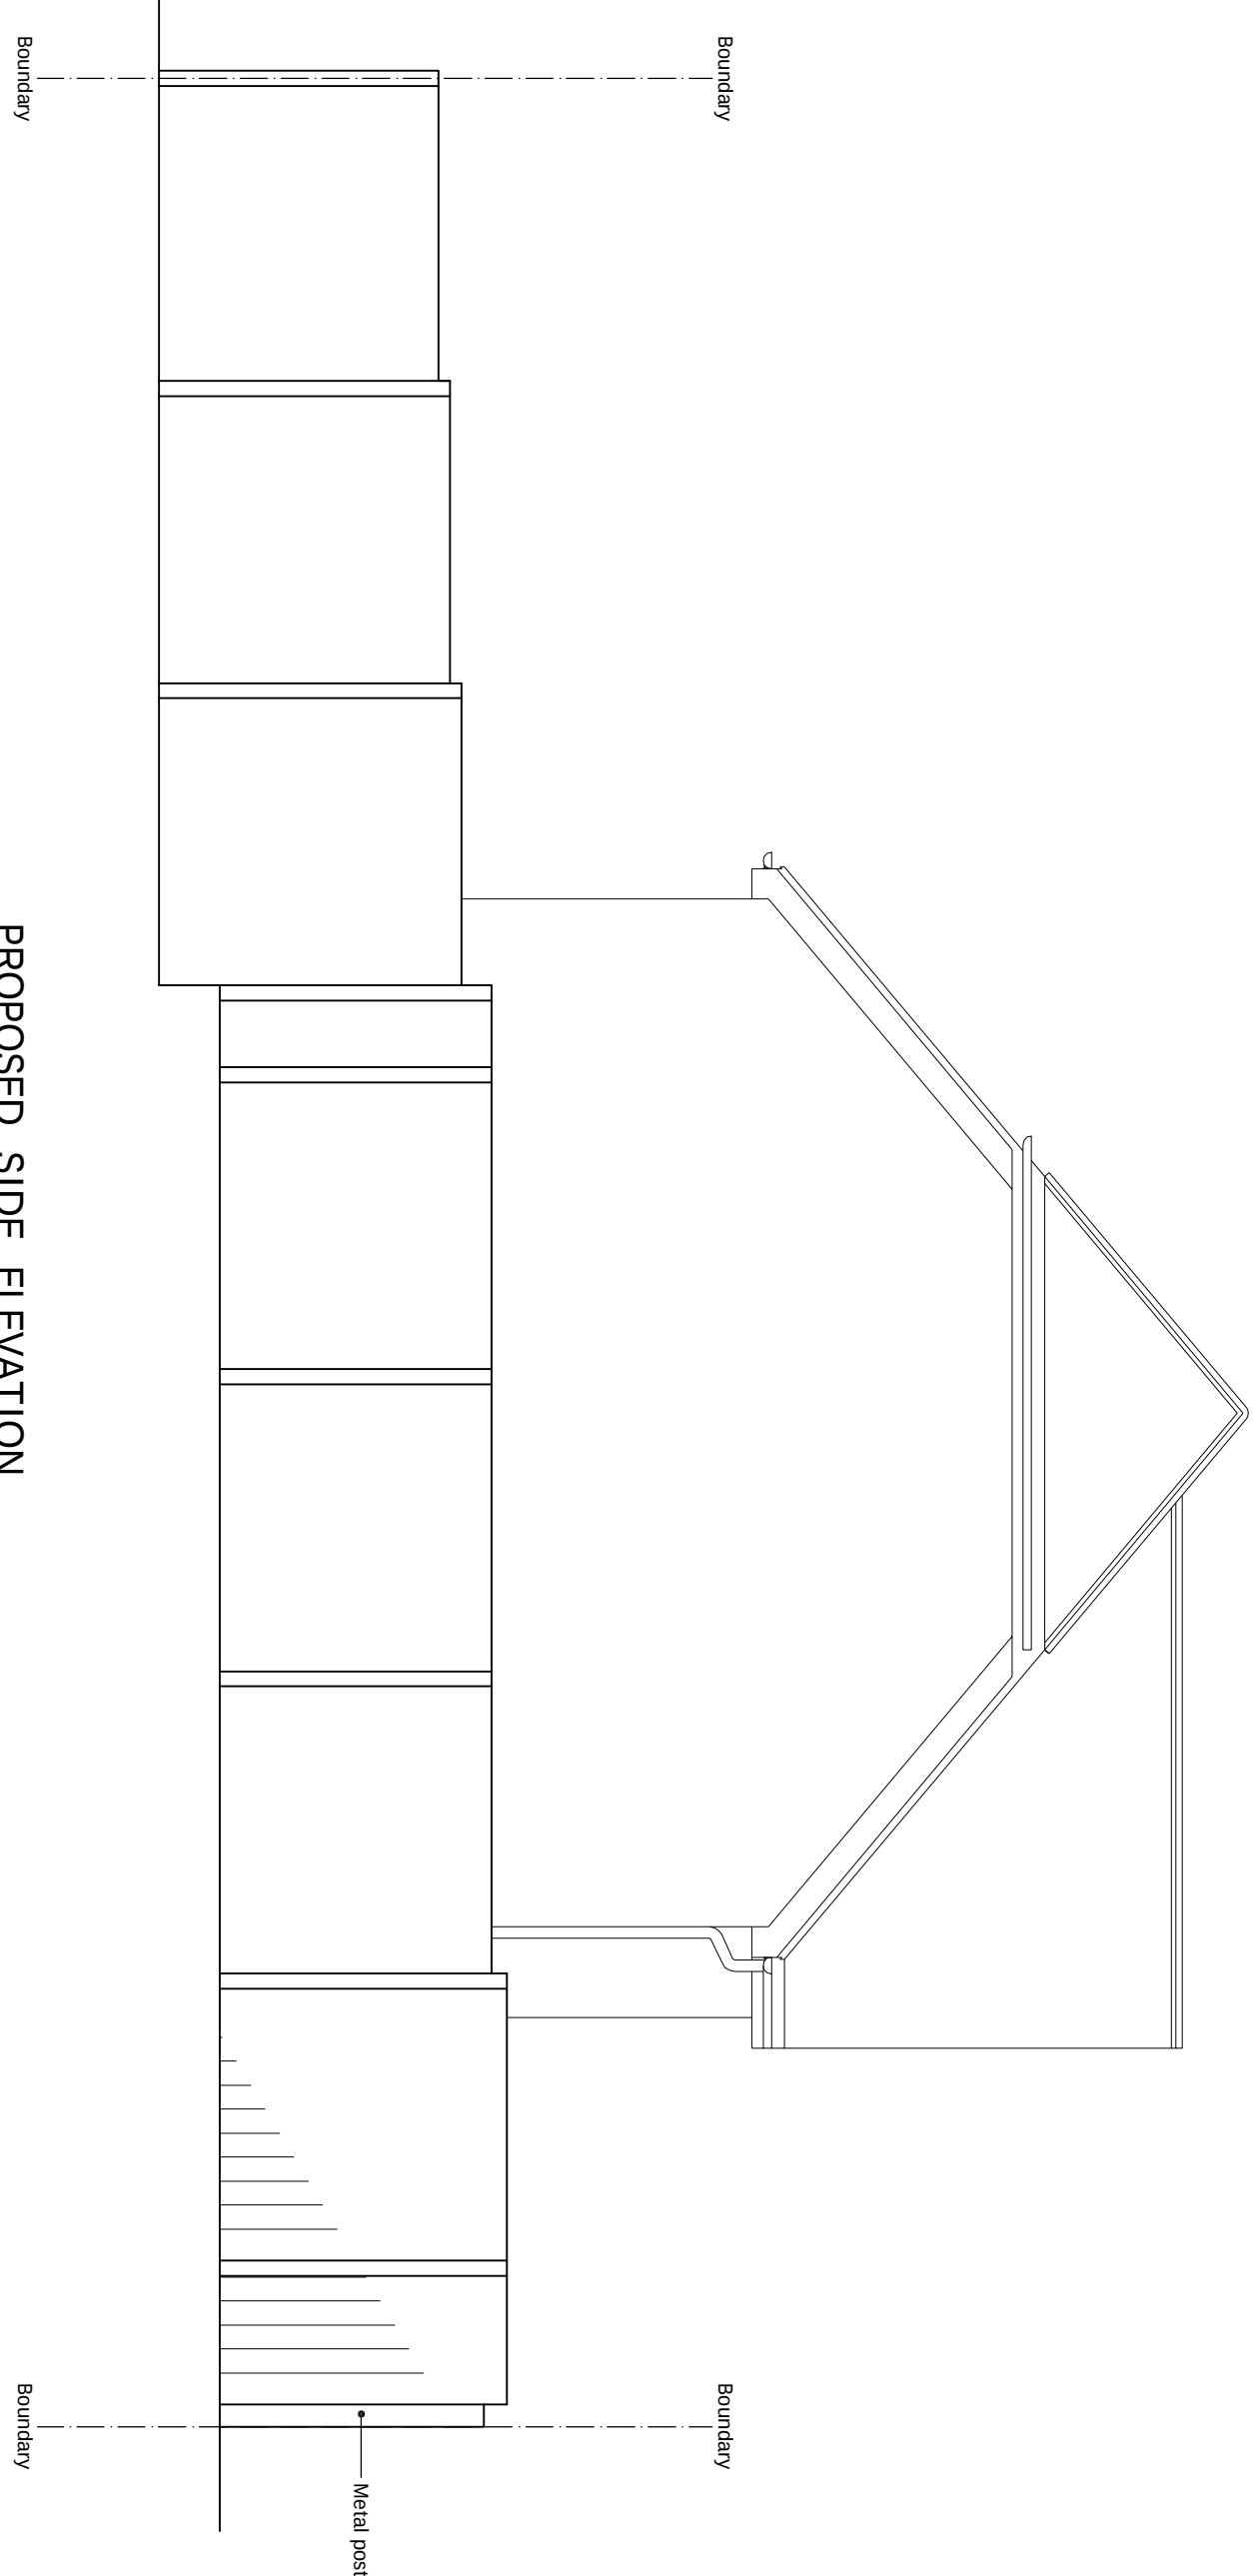

PROPOSED SIDE ELEVATION
scale 1:50

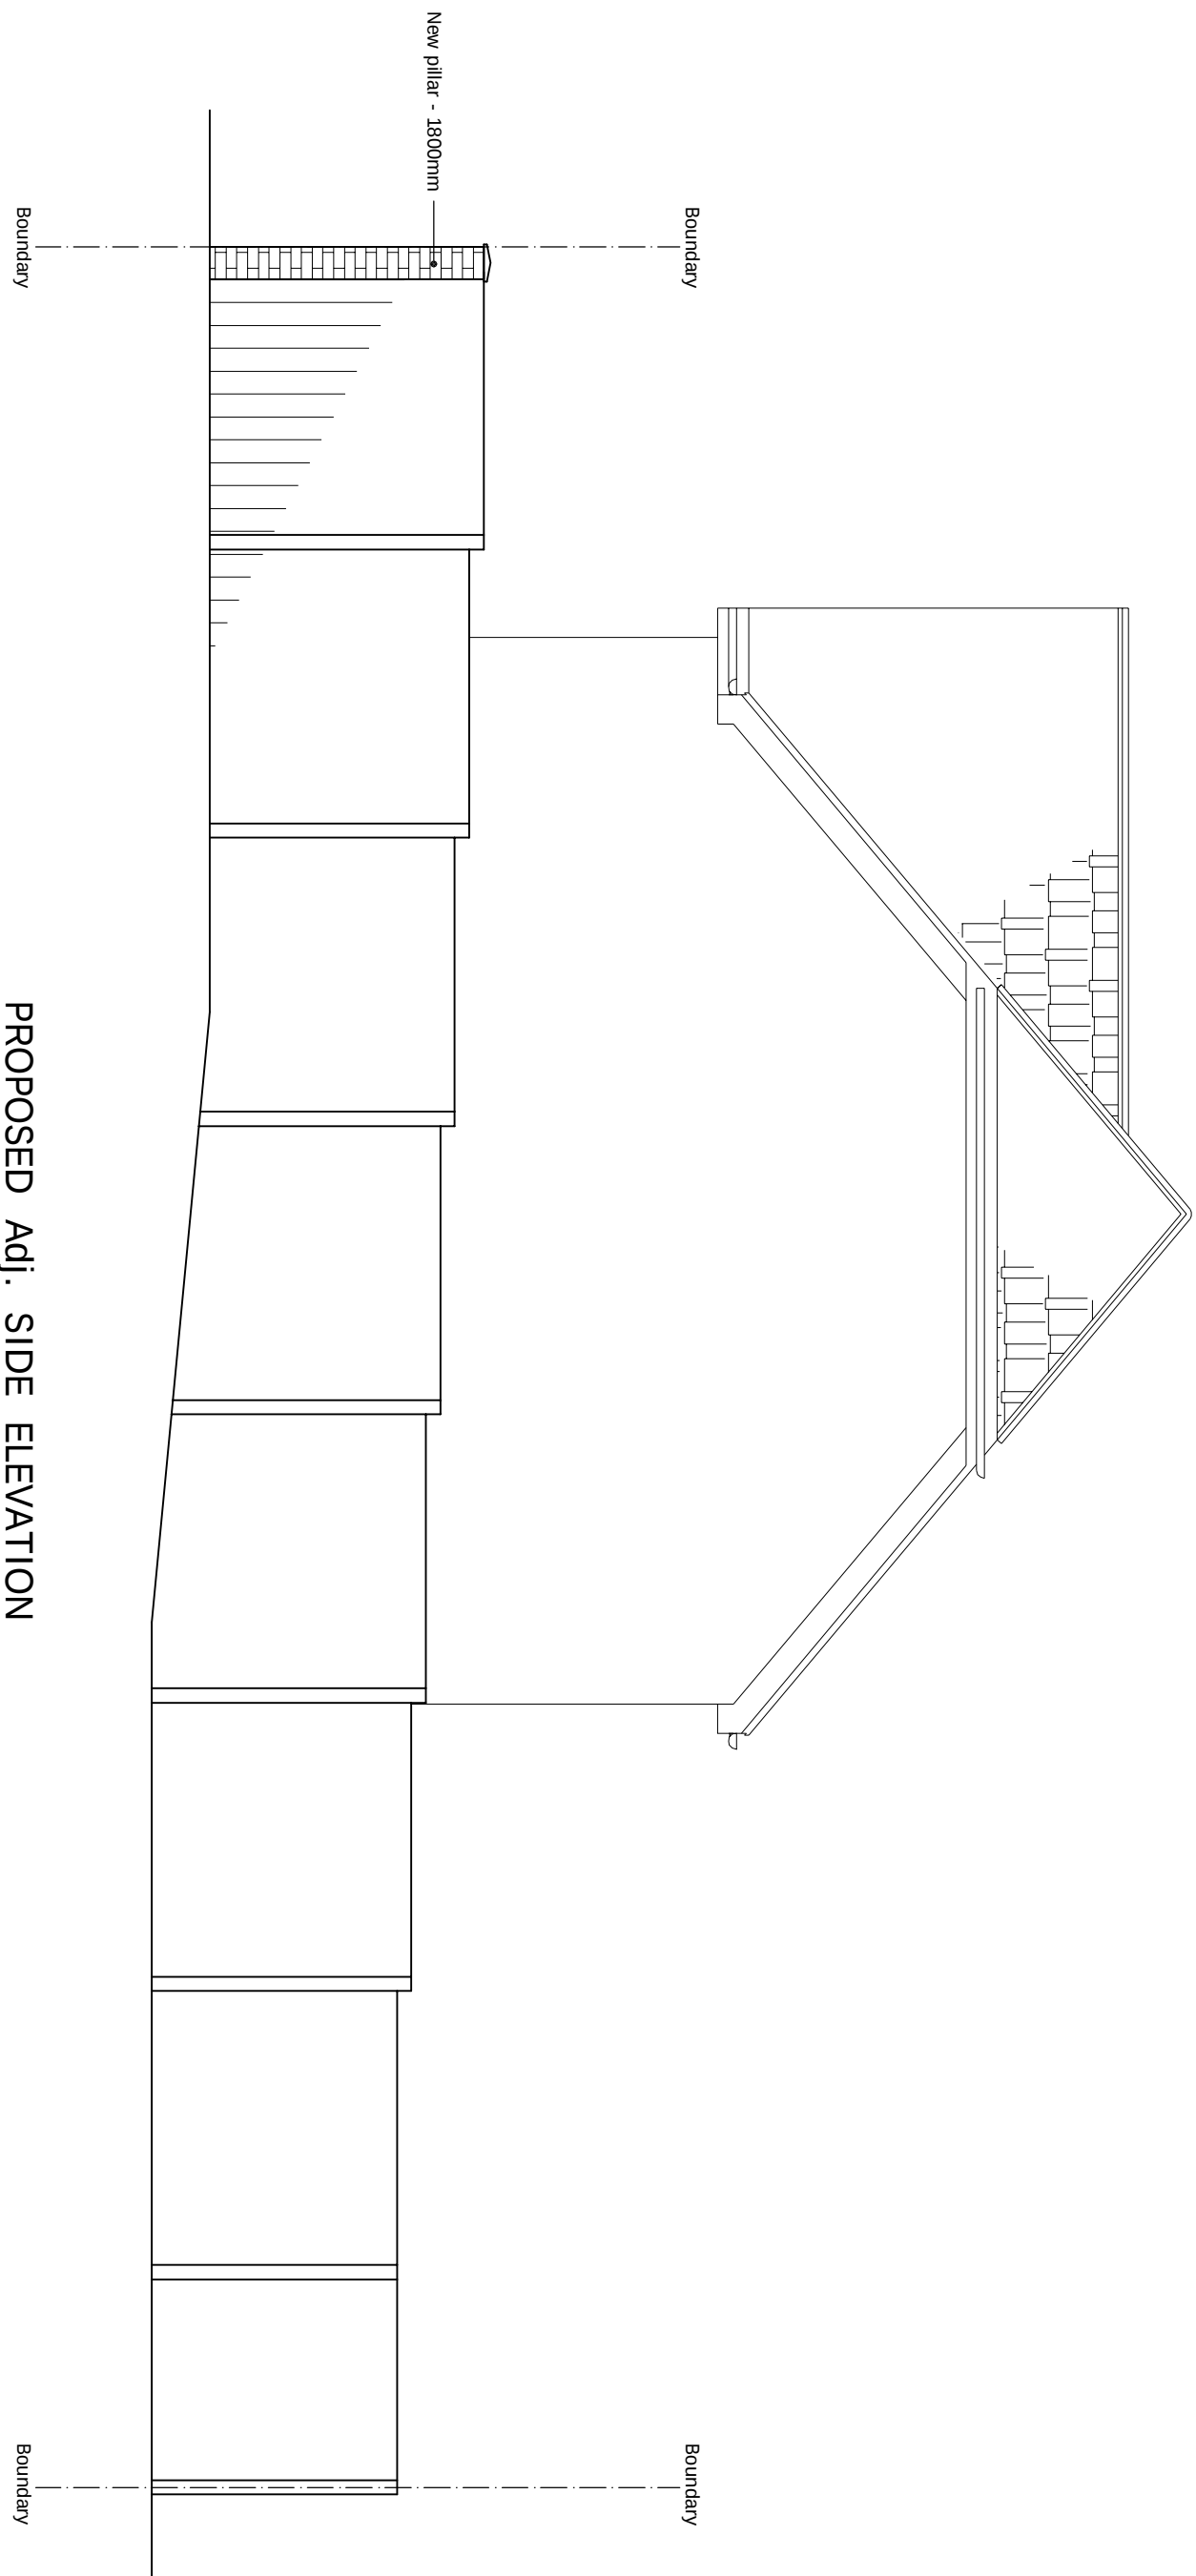

PROPOSED Adj. SIDE ELEVATION
scale 1:50

[illegible]

DRAWING TITLE		63 WOODFIELD WAY, NEW SOUTHGATE, LONDON, N11 2NR	
PROPOSED DRAWINGS			
DRAWN AT	HEAD OFFICE	DRAWN BY	
SCALE	as shown	@ A3	16. JANUARY, 2024
DRAWING NO.	REVISION		
02.	b		