




1 SECTION A
1:50 @ A1




2 SECTION B
1:50 @ A1



3 REAR ELEVATION
1:50 @ A1

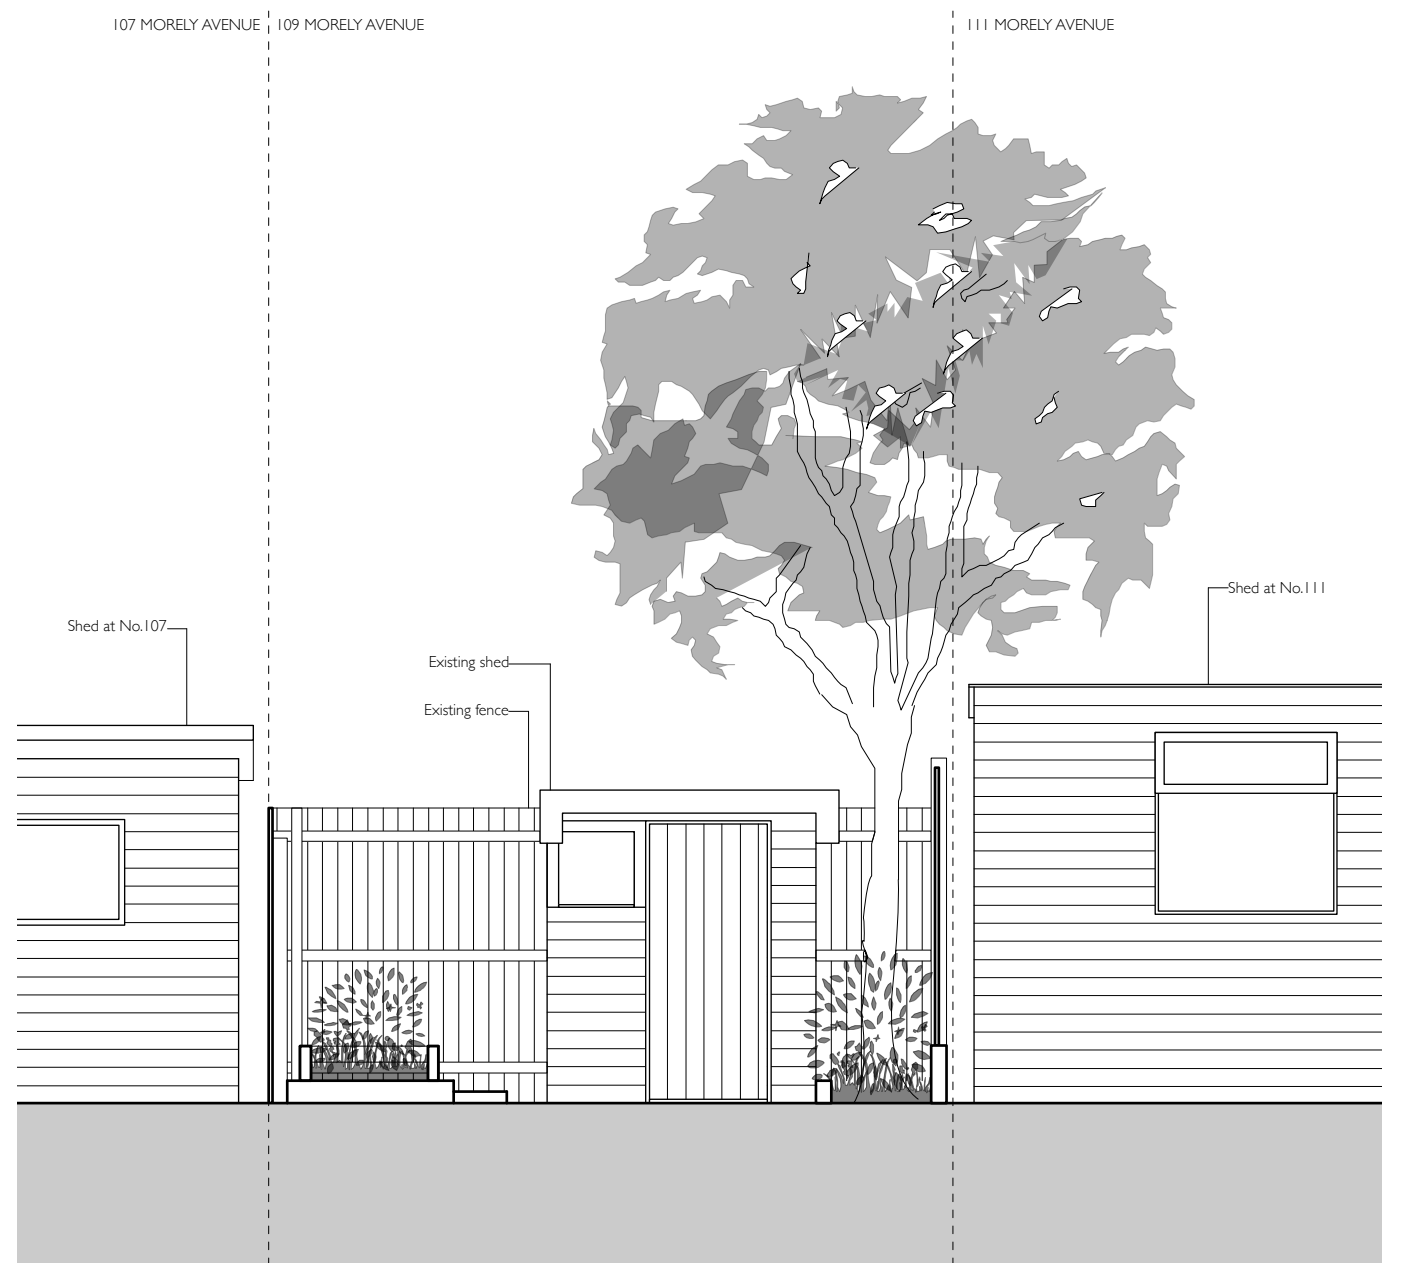

4 SHED ELEVATION
1:50 @ A1

 

ALL DIMENSIONS TO BE CHECKED ON SITE. DO NOT SCALE FROM DRAWING	
NOTES	
Section	
H	
G	
V	
E	
D	
C	
B	
A	06/03/24 Shed elevation added

ATELIER K. LTD	
4 Queen Margaret Court, Queen Margaret's Green, N1 1QB 01783 319086 k-johnson@atelierk.co.uk	
109 MORLEY AVENUE, N22 6NG	
STATUS	PLANNING
CLIENT	Cheryl Rymer
DATE	JAN 2023
DRAWING TITLE	ALL DRAWINGS SECTIONS & ELEVATIONS
DWG NO	146_301_02
SCALE	1:50 @ A1
REV	A