
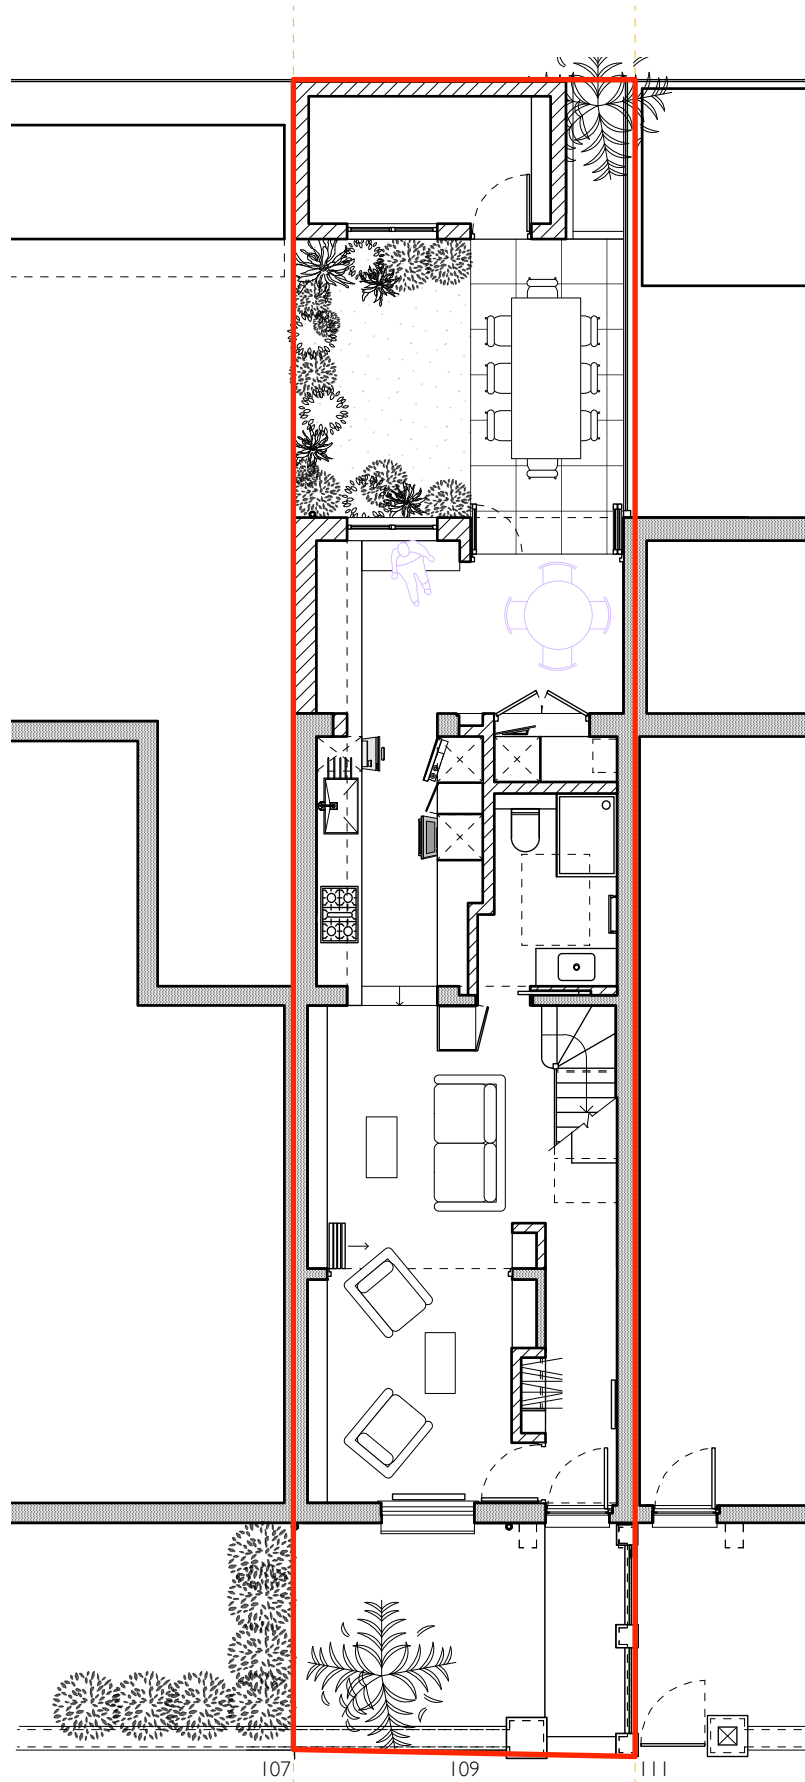
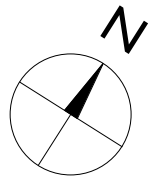
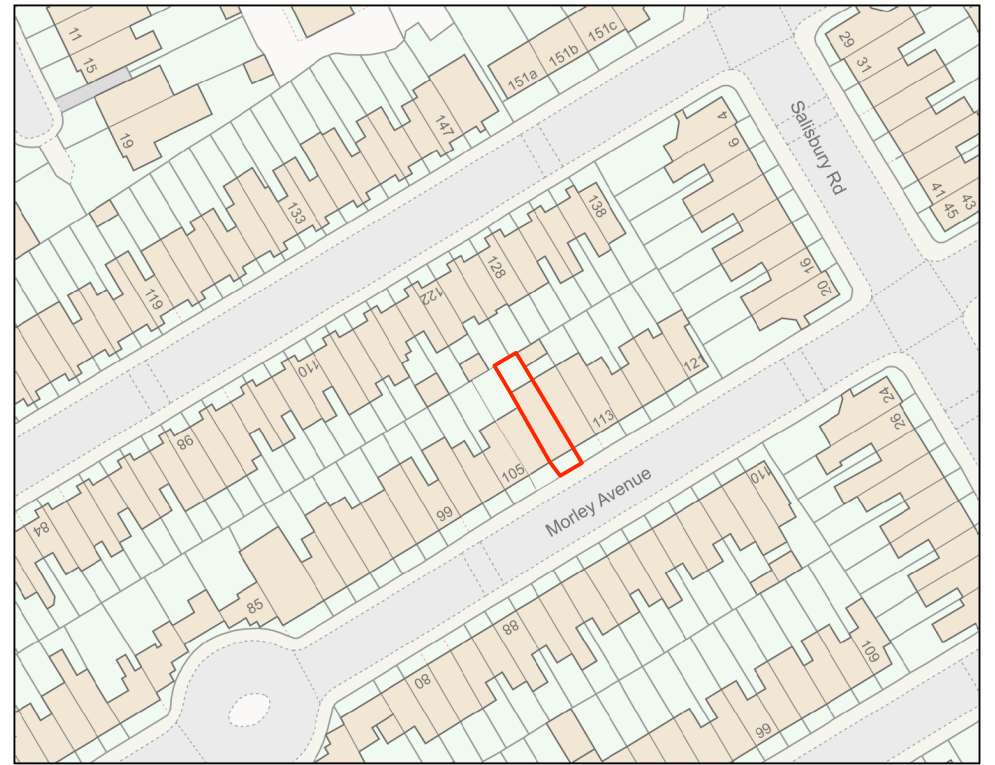


1 SITE PLAN
1:100 @ A3

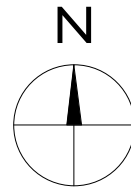

2 LOCATION PLAN
1:1250 @ A3

ALL DIMENSIONS TO BE CHECKED ON SITE. DO NOT SCALE FROM DRAWING

NOTES		
Revisions		
H	-	-
G	-	-
F	-	-
E	-	-
D	-	-
C	-	-
B	-	-
A	-	-

ATELIER K. LTD
4 Queen Margarets Court, Queen Margarets Grove, NI 4QB t: 07815196580 e: atelierkyschda@gmail.com

109 MORLEY AVENUE, N22 6NG			
STATUS	PLANNING	DATE	JAN 2023
CLIENT	Cheryl Rhyner	DWG NO.	168_PL_100
DWG TITLE	SITE & LOCATION PLAN	REV.	-
SCALE	ON DWG@A3		