




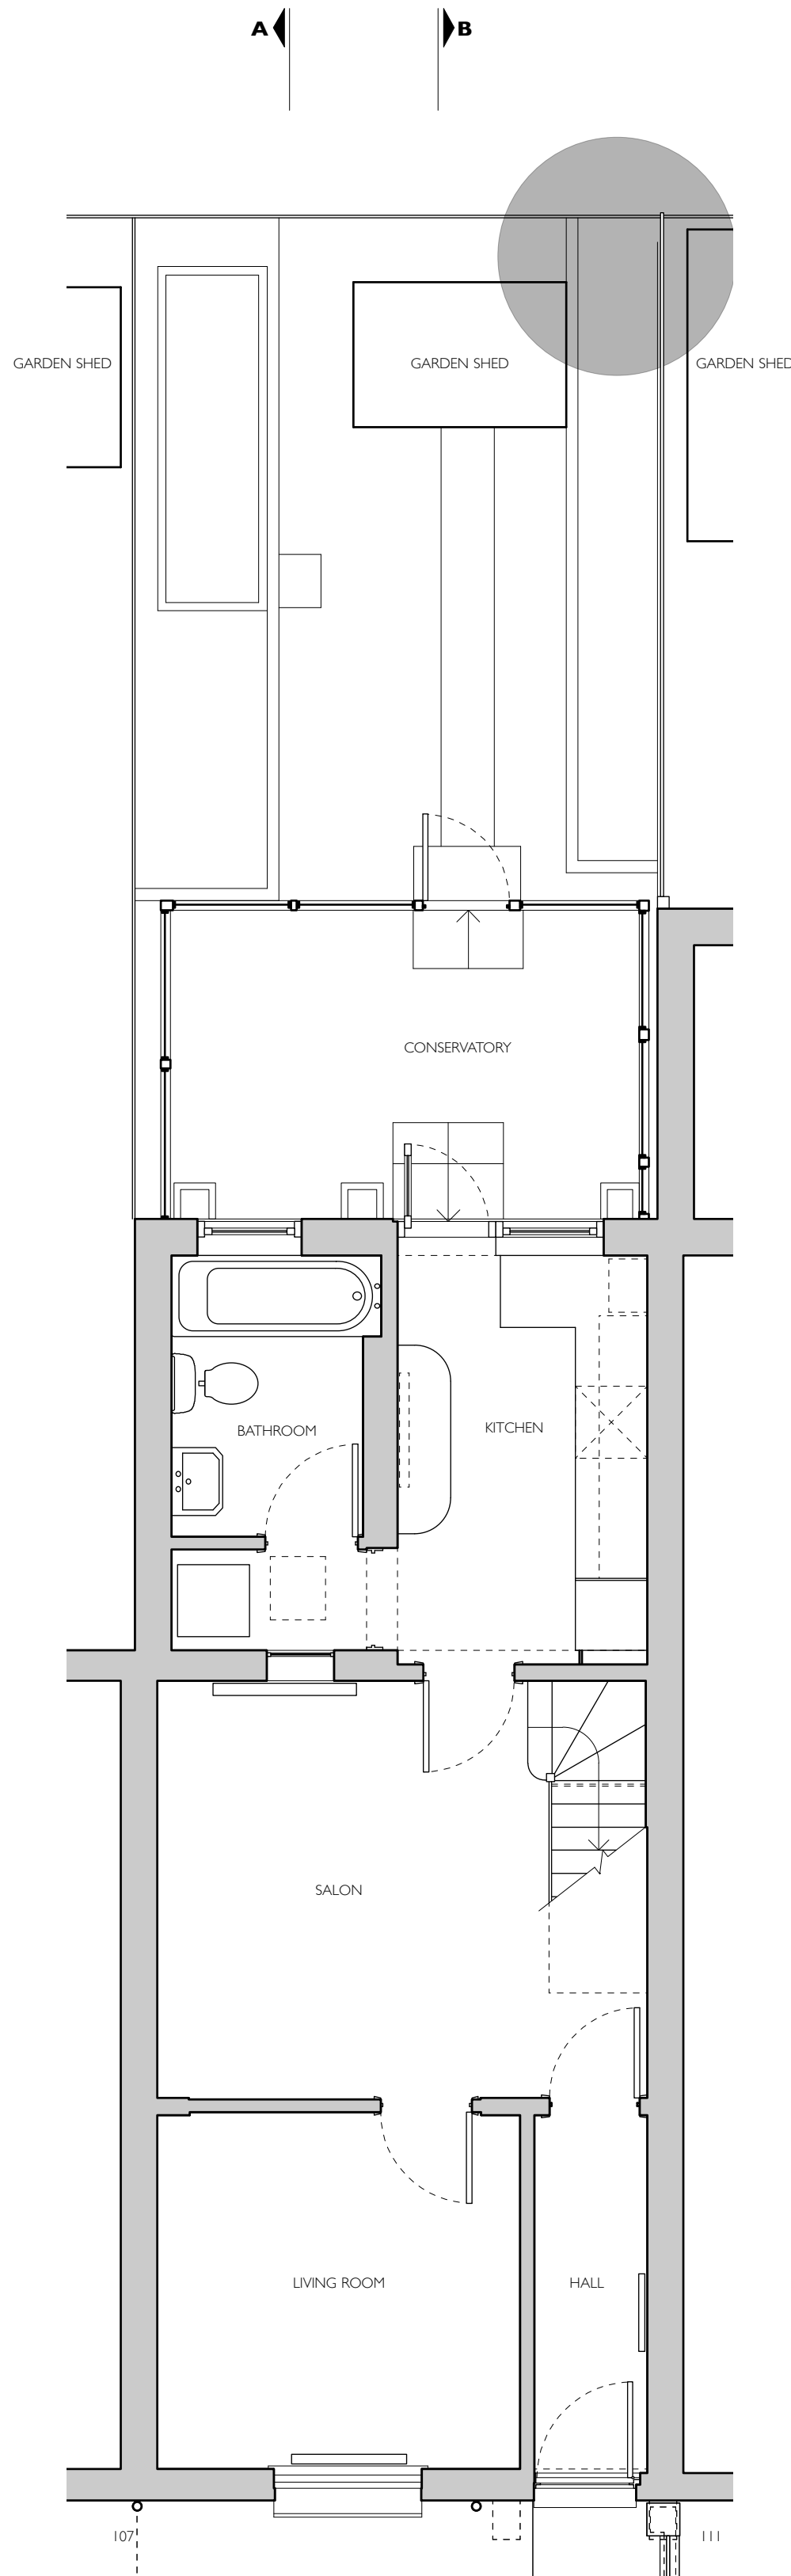


1 GROUND FLOOR PLAN
1:50 @ A1

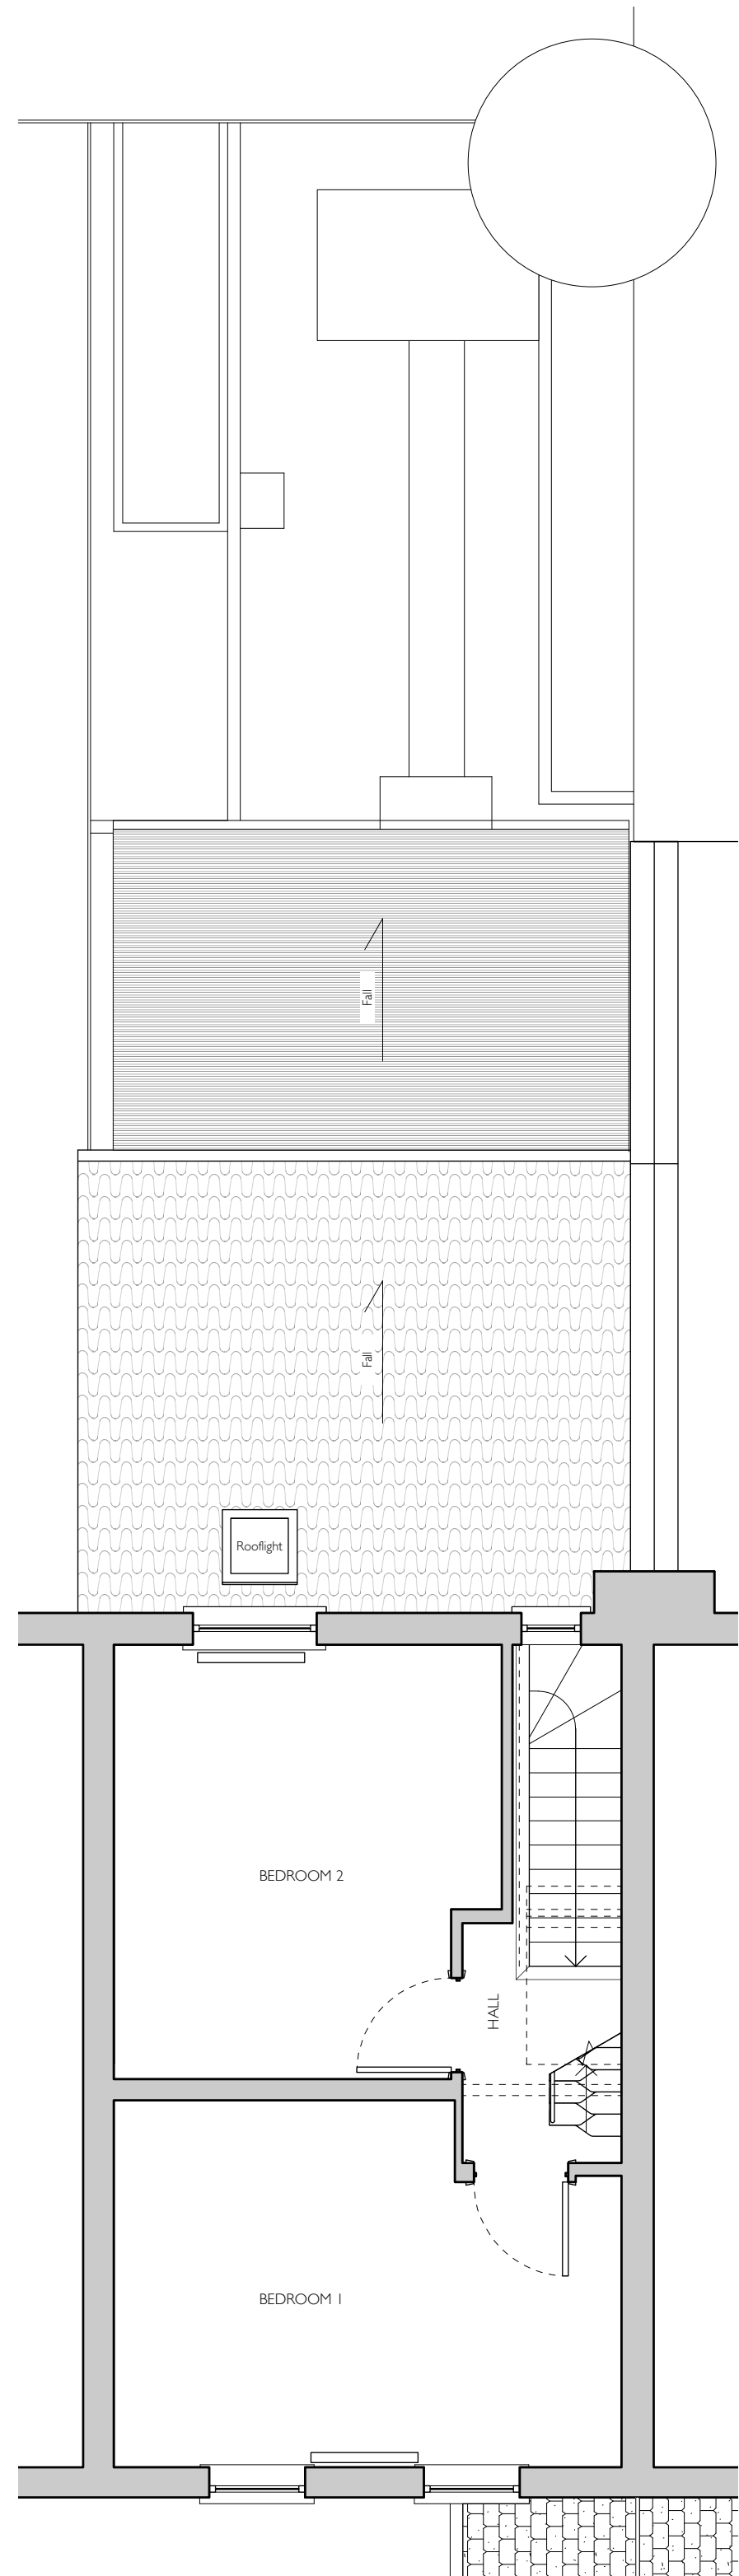



2 1st FLOOR PLAN
1:50 @ A1

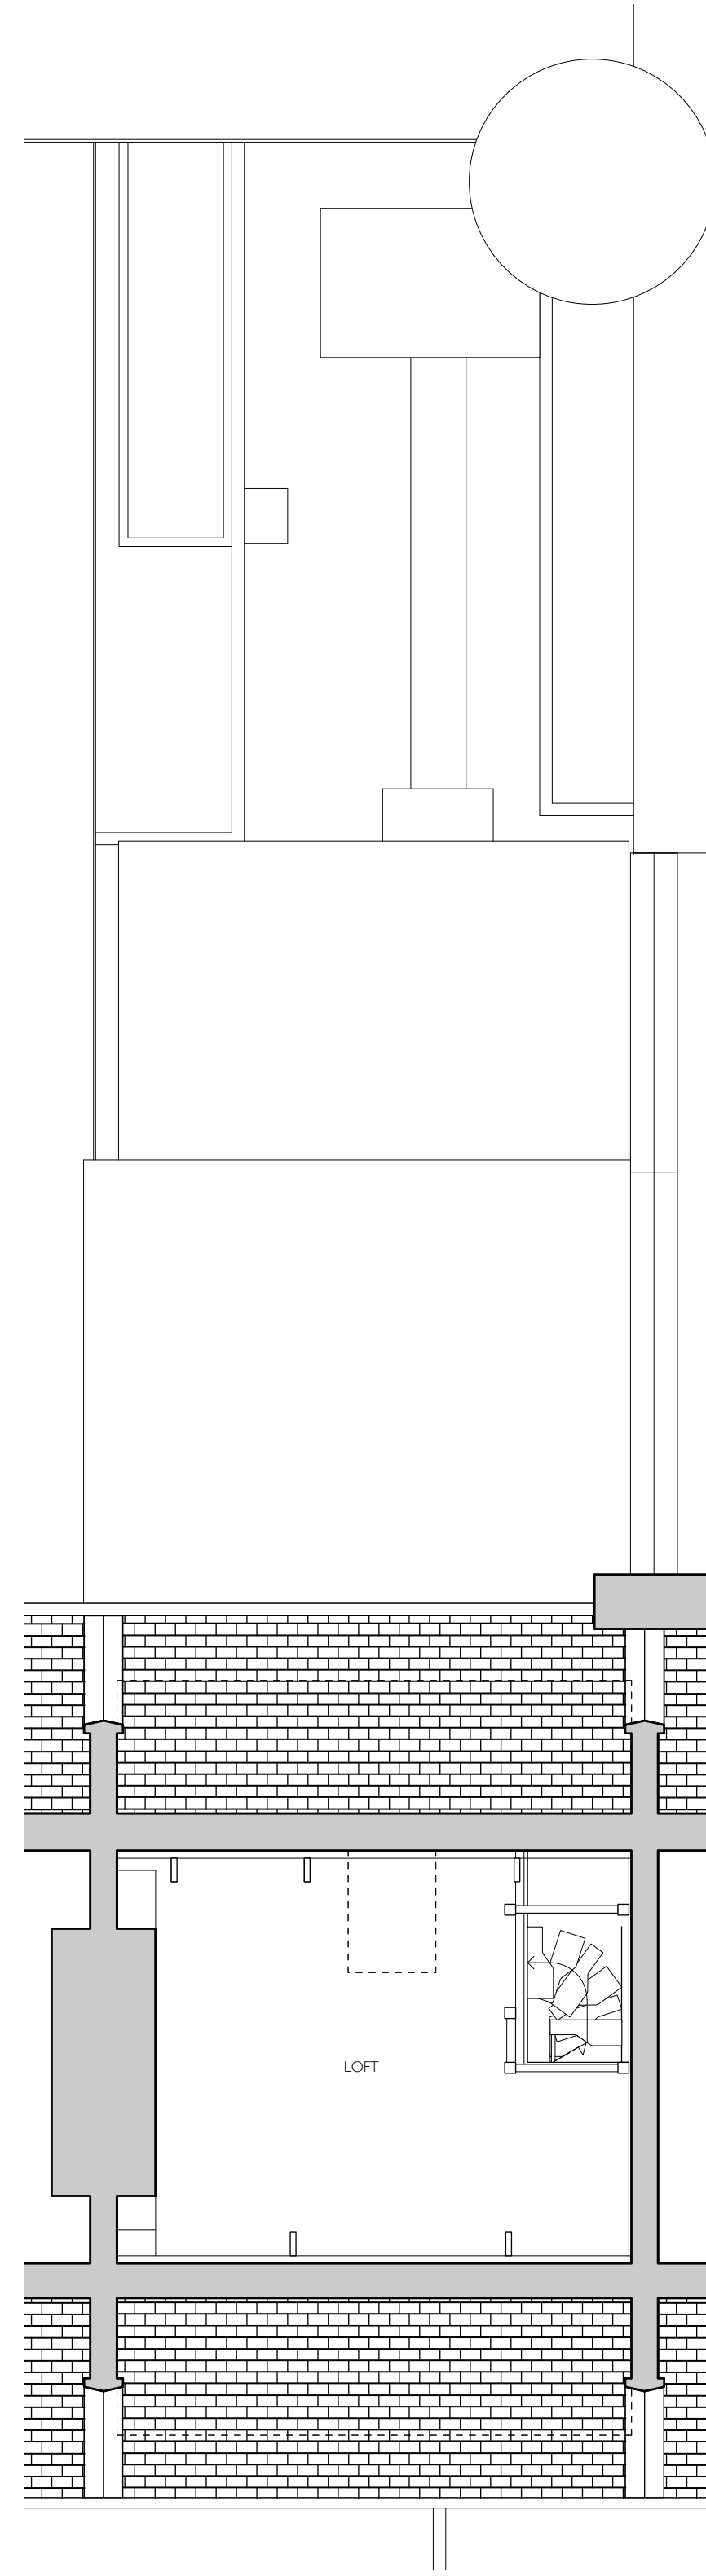

3 LOFT FLOOR PLAN
1:50 @ A1

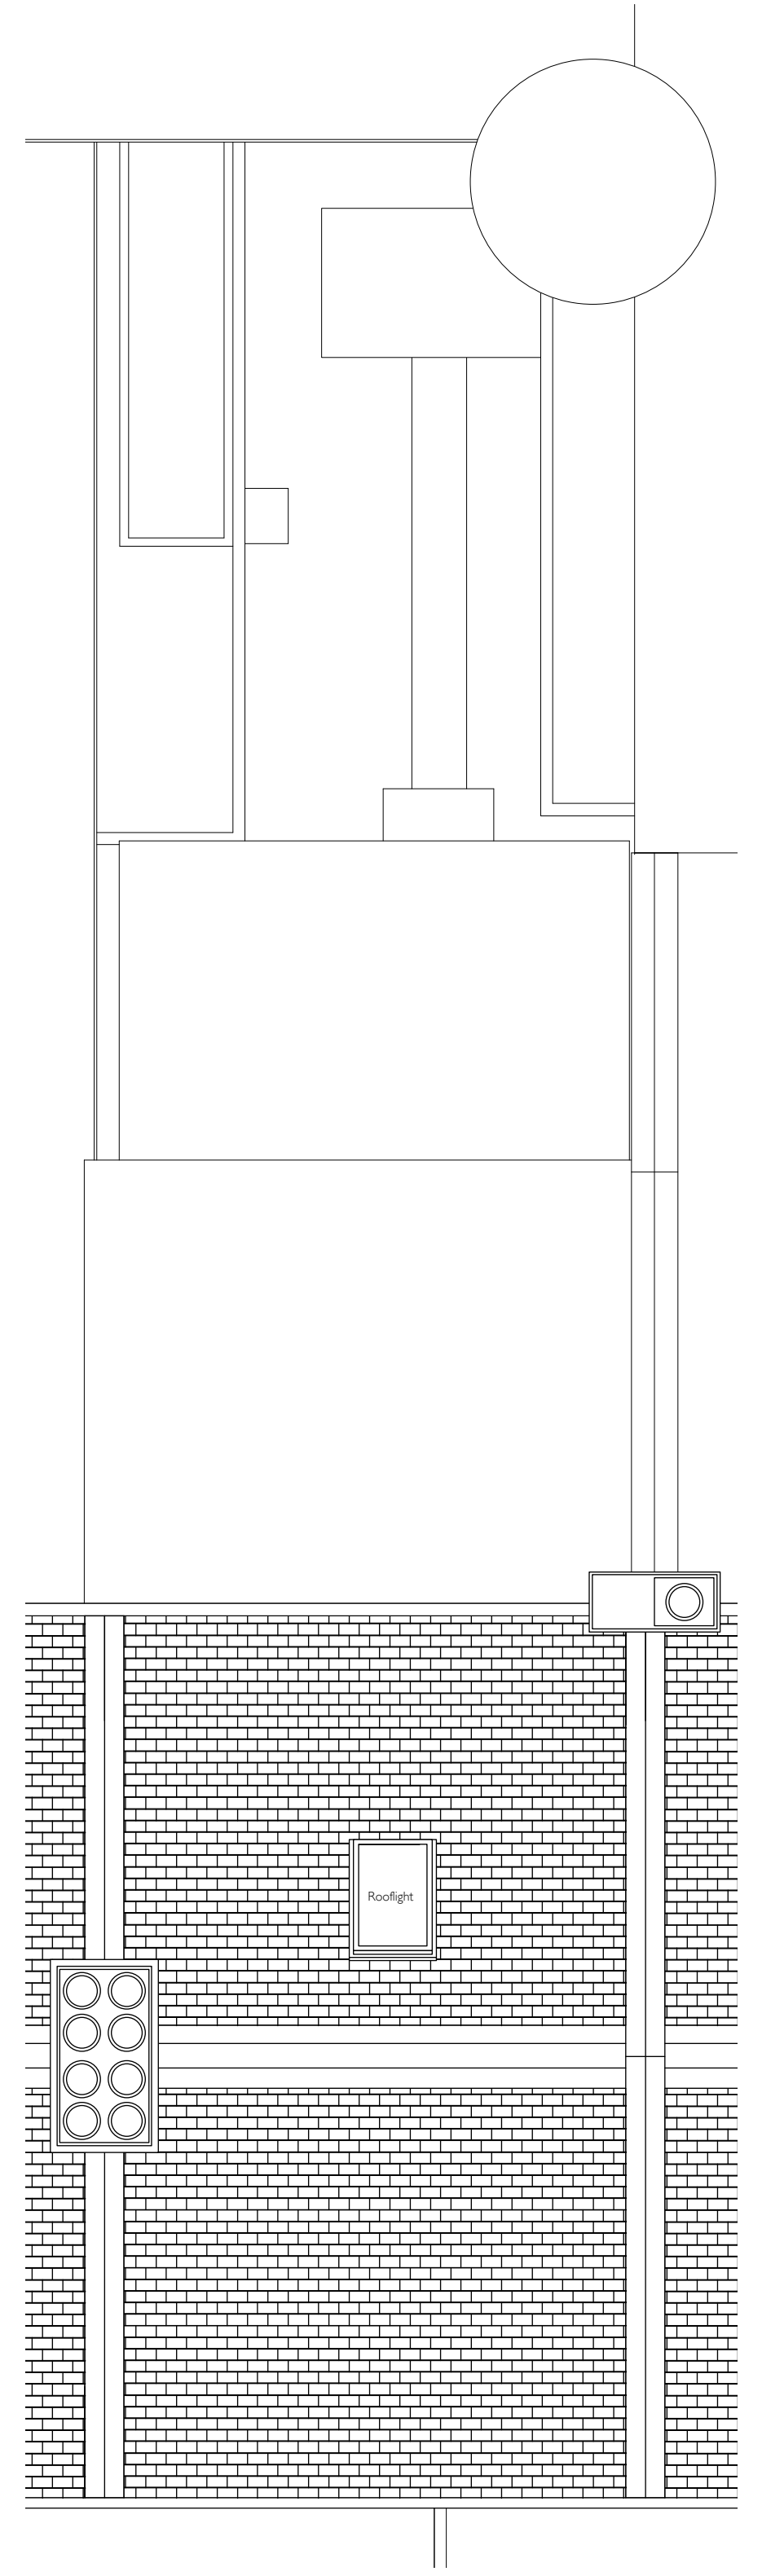

4 ROOF FLOOR PLAN
1:50 @ A1

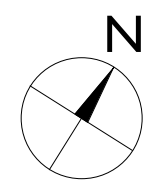 

ALL DIMENSIONS TO BE CHECKED ON SITE. DO NOT SCALE FROM DRAWING

NOTES	
1	
2	
3	
4	
5	
6	
7	
8	
9	
10	
11	
12	
13	
14	
15	
16	
17	
18	
19	
20	

ATELIER K. LTD			
109 MORLEY AVENUE, N22 6NG			
STATUS	PLANNING	DATE	JAN 2023
CLIENT	Cheryl Rymer	DWG NO.	109_MORLEY_AVENUE_N22_6NG_001
DWG TITLE	ALL DRAWING PLANS	REV	1
SCALE	1:50 @ A1		