



DISCLAIMER:

No information or designs contained within this document should be copied or reproduced without the specific consent of Coeus Design Studio Ltd.


Do not scale from this drawing. Any areas, measurements or distances given are approximate only and should be confirmed before design or fabrication.

Any drawings, photos, or computer generated images shown are indicative and cannot be guaranteed to represent the complete interiors/exterior of a scheme.

© All rights reserved to Coeus Design Studio Ltd.

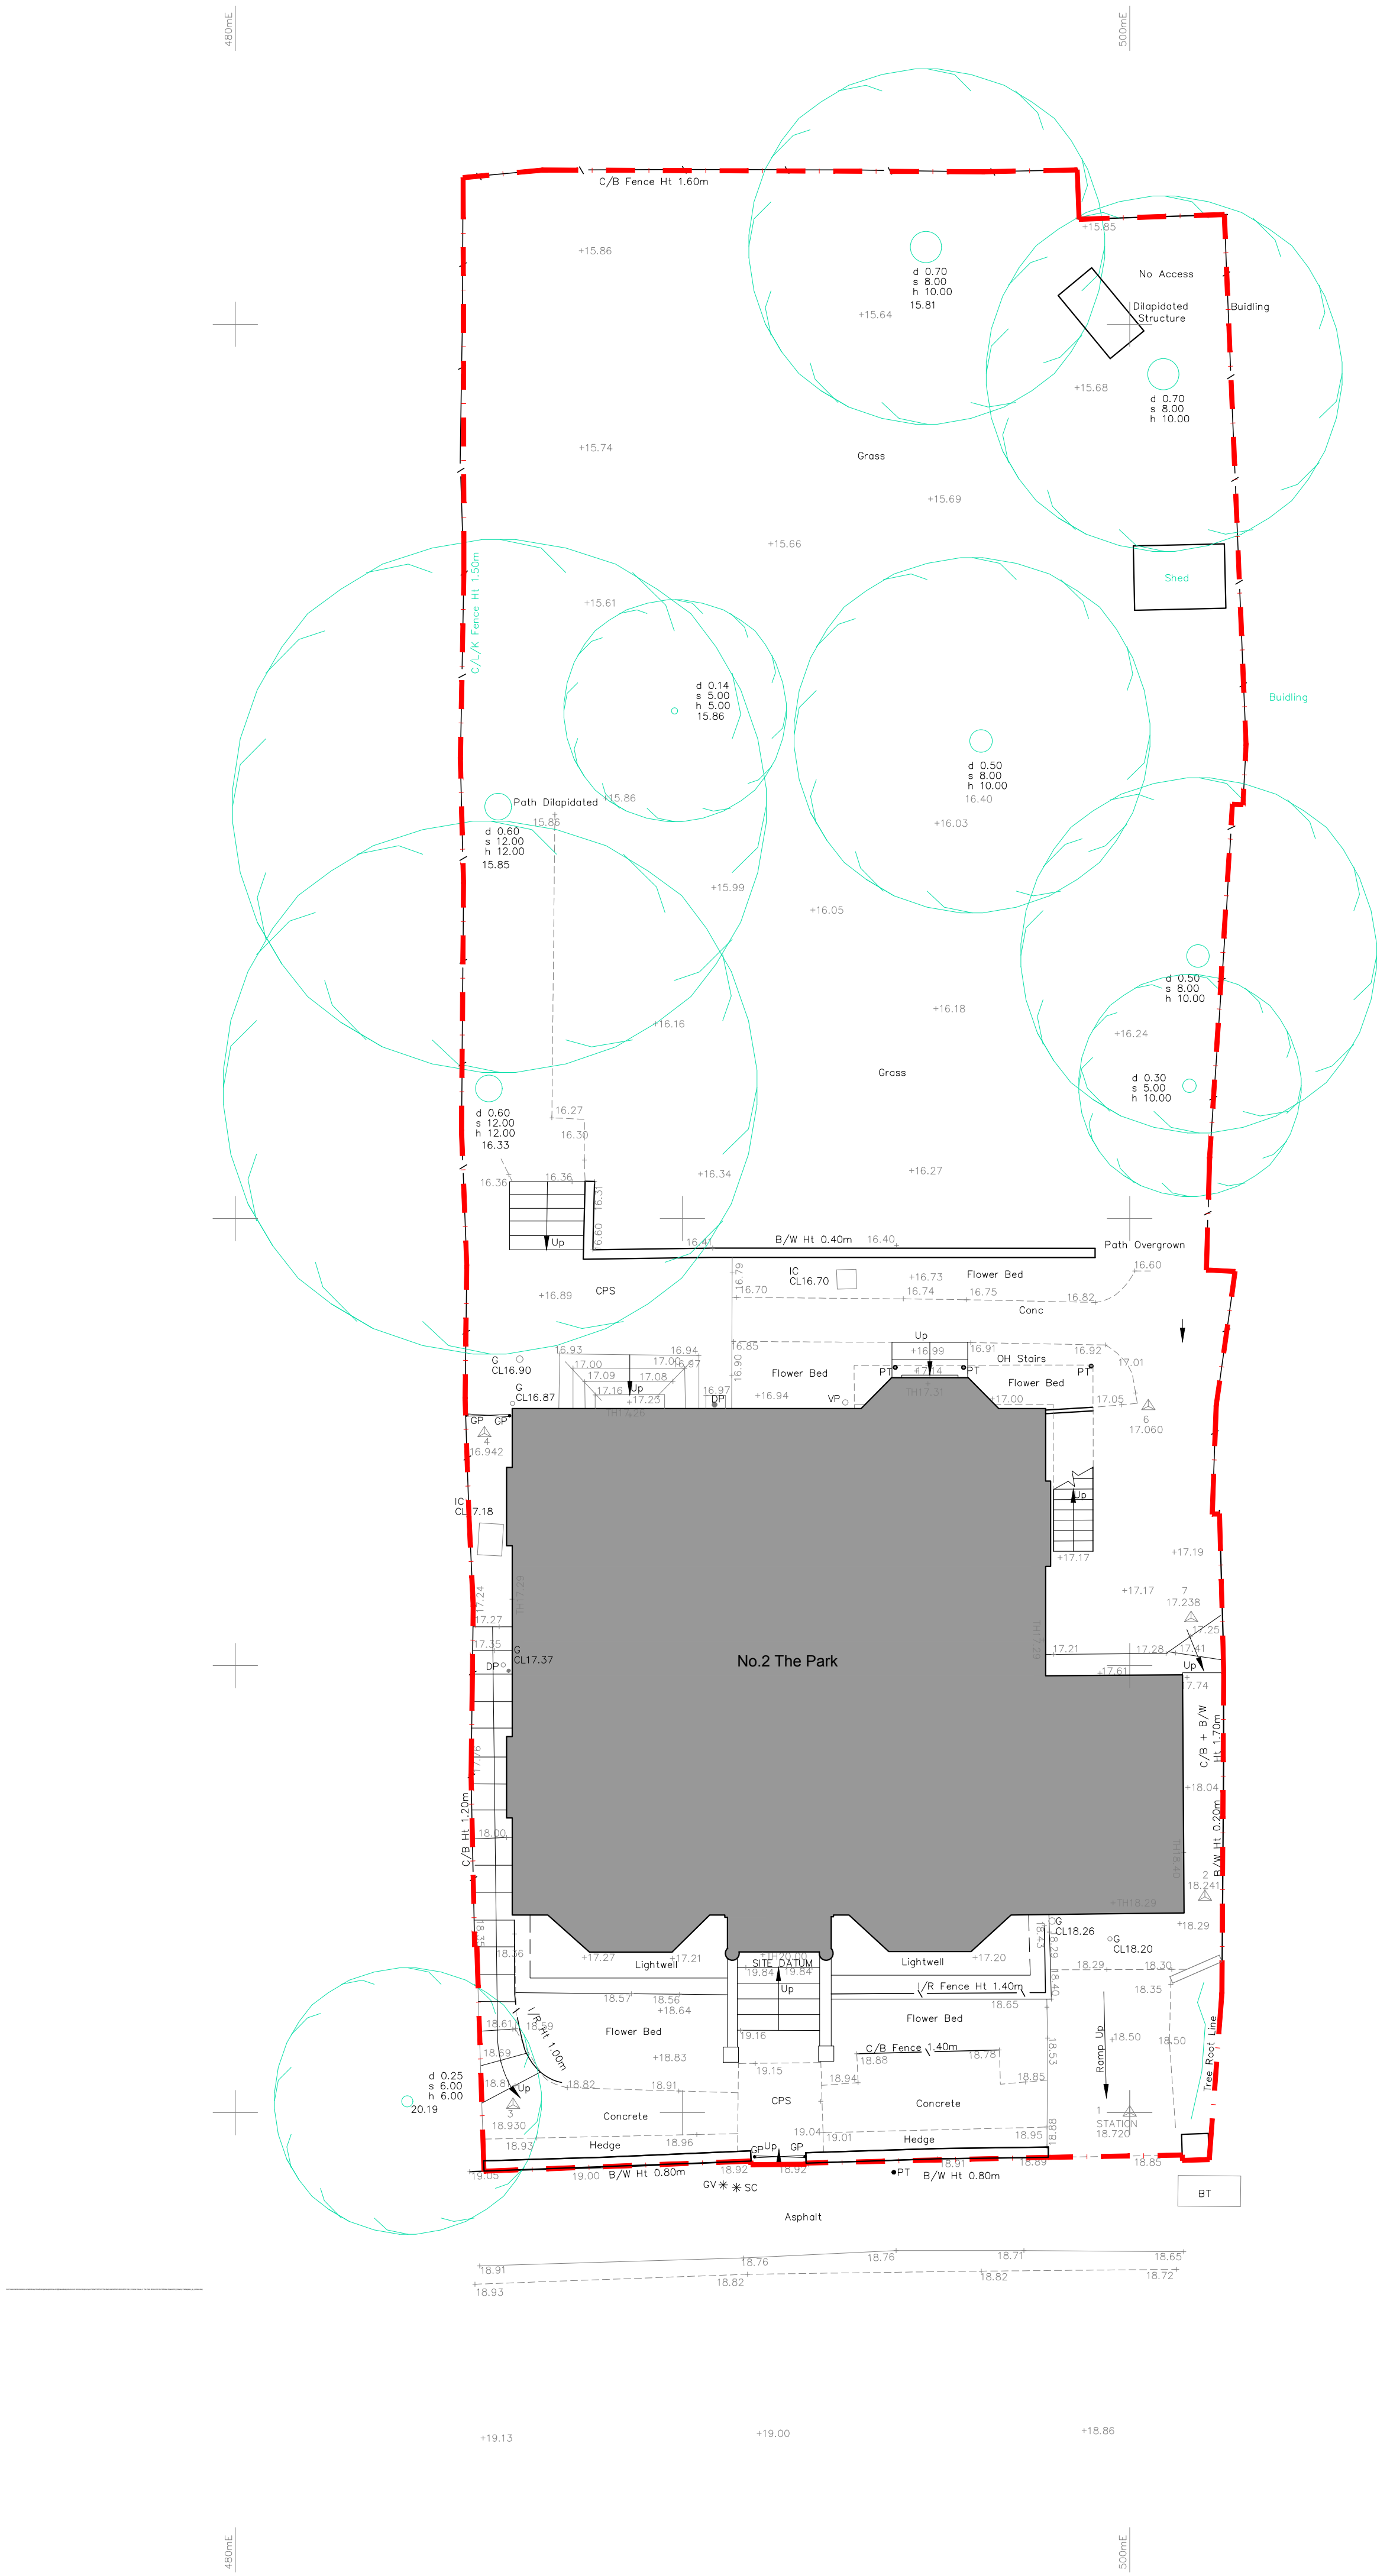 

01 Proposed SITE PLAN
301 1:100_@_A1

 

Site Boundary

P2	16.02.2024	CDS	PLANNING ISSUE
P1	26.01.2024	CDS	DRAFT PLANNING ISSUE TO CLIENT
REV	DATE	BY	NOTES

PROJECT TITLE: Flat 1, Cromer House N6 4JJ

DRAWING TITLE: Proposed Site Plan

DRAWN BY: CDS

ISSUED FOR: PLANNING

SCALE: 1:100@A1 DATE: 24.01.2024

DRAWING NO: 301 REVISION: P2