
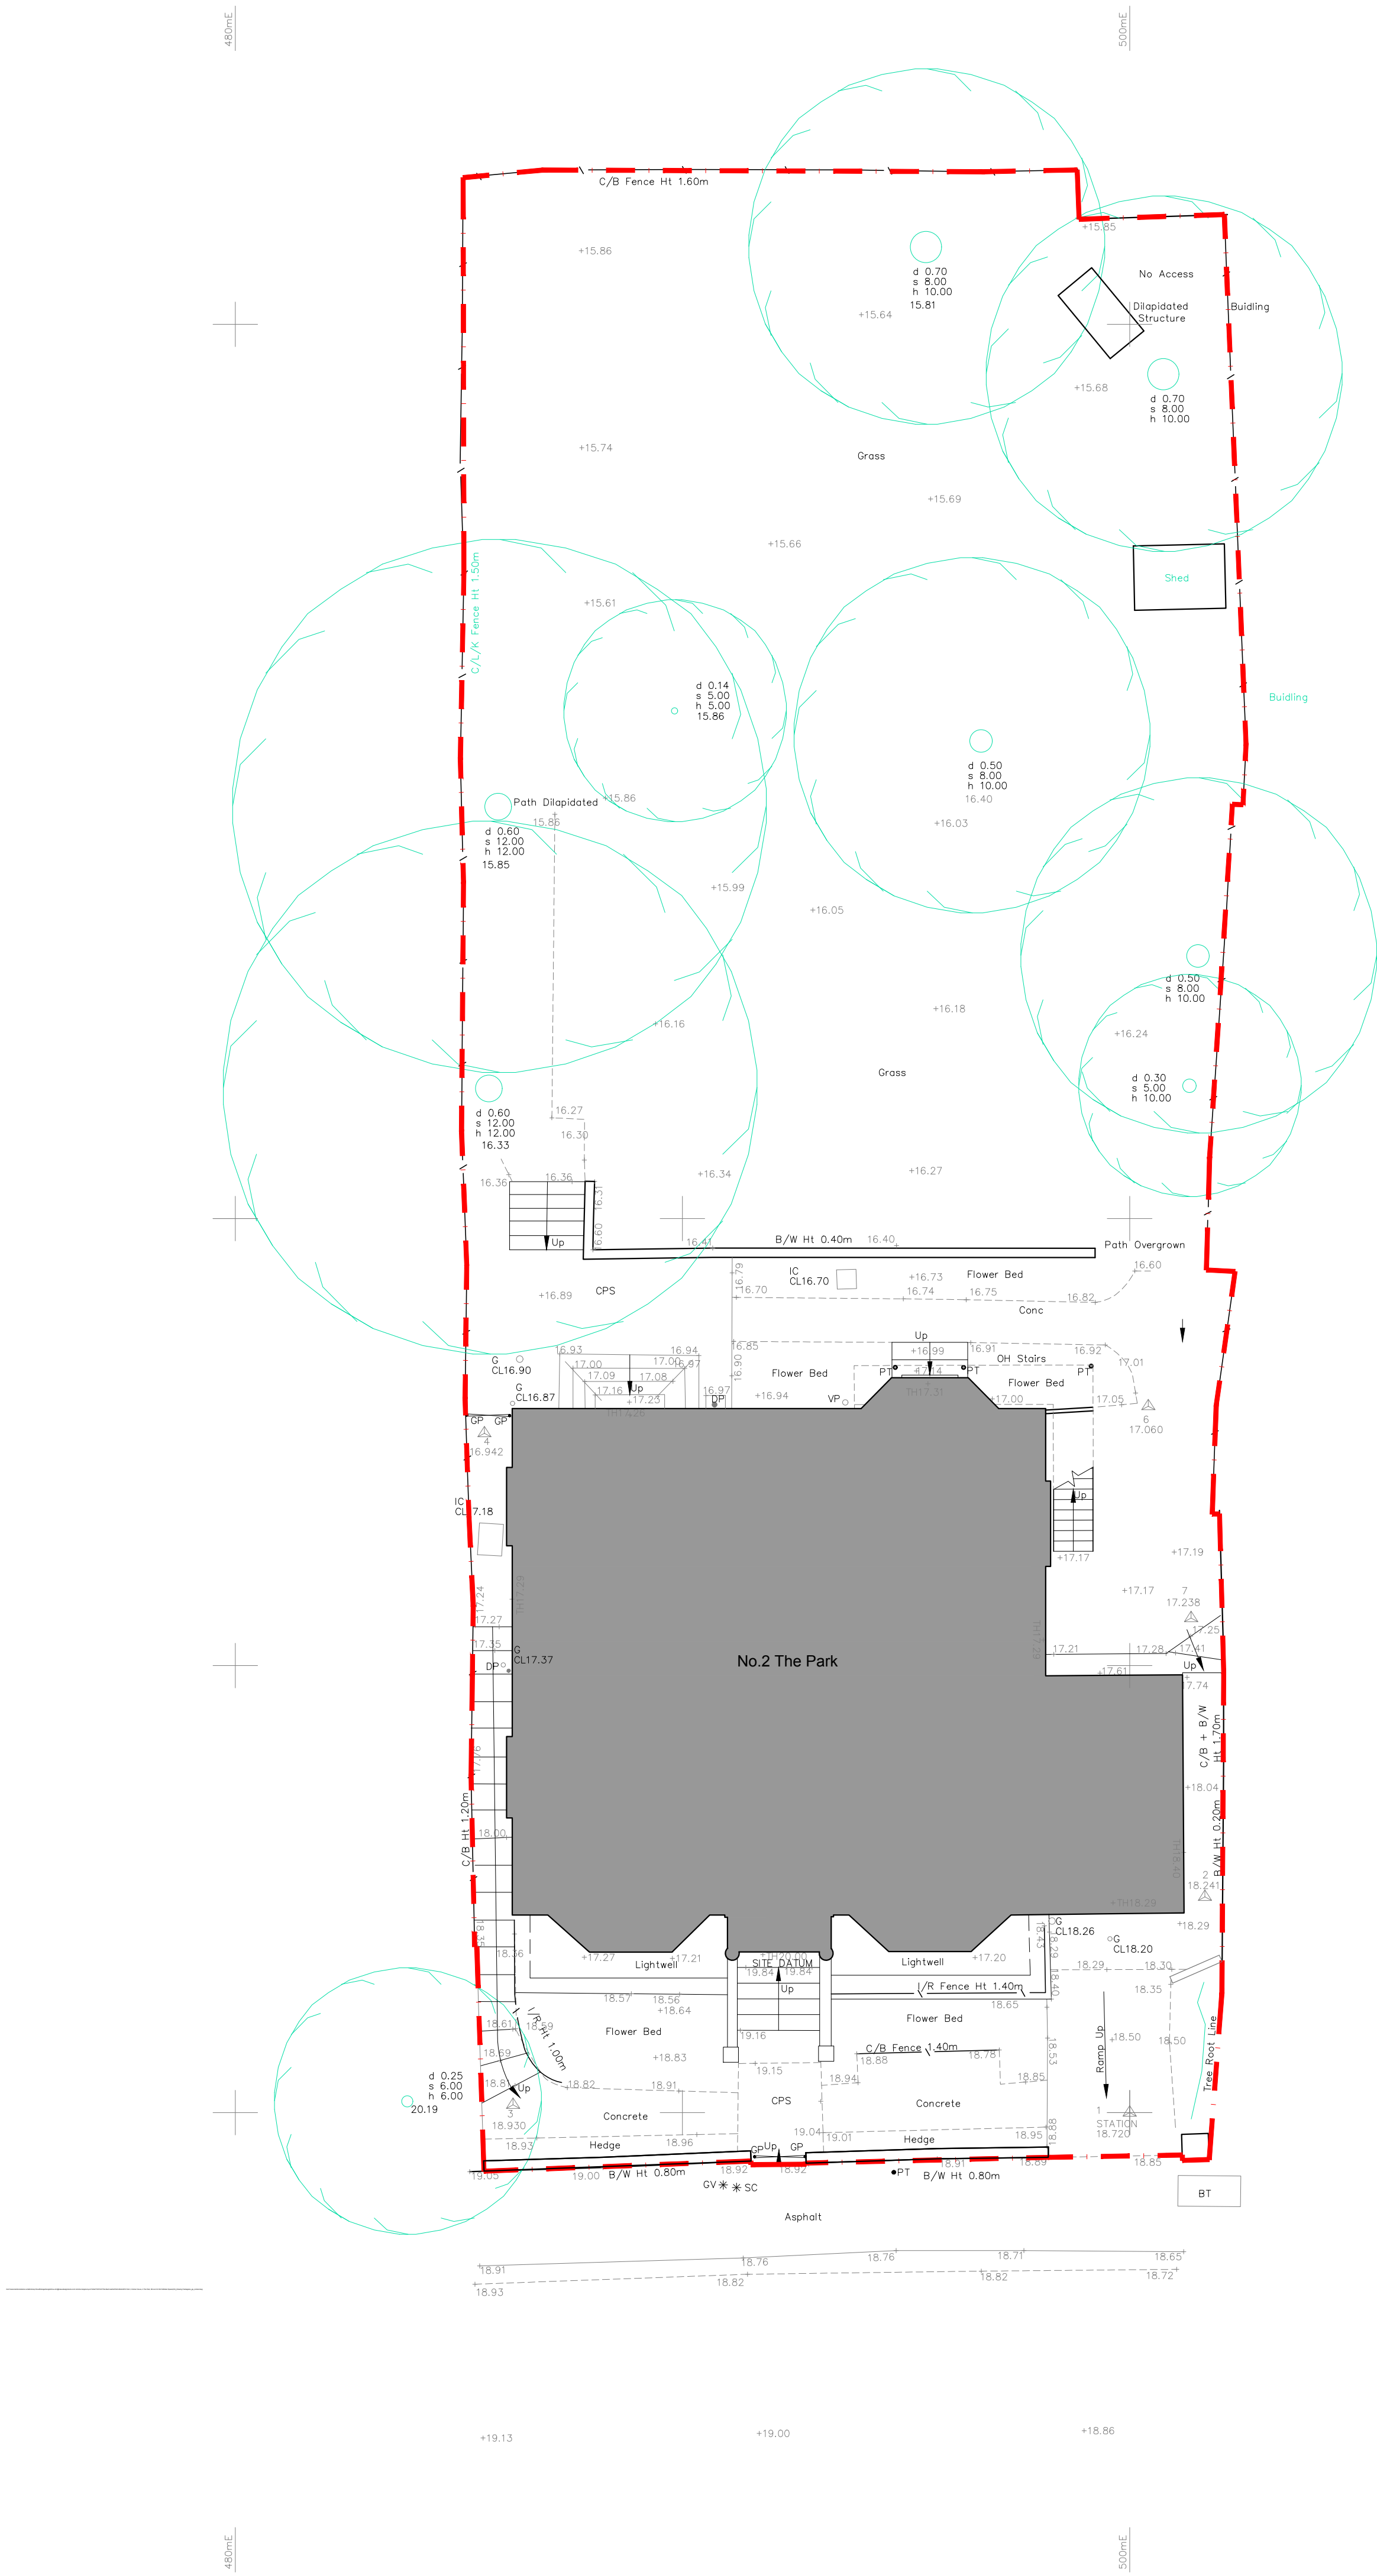



DISCLAIMER:

No information or designs contained within this document should be copied or reproduced without the specific consent of Coeus Design Studio Ltd.
Do not scale from this drawing. Any areas, measurements or distances given are approximate only and should be confirmed before design or fabrication.
Any drawings, photos, or computer generated images shown are indicative and cannot be guaranteed to represent the complete interiors/exterior of a scheme.

© All rights reserved to Coeus Design Studio Ltd.

 

01 EXISTING SITE PLAN
101 1:100_@_A1

 

Site Boundary

REV	DATE	BY	NOTES
P1	05.02.2024	CDS	PLANNING ISSUE

PROJECT TITLE: Flat 1, Cromer House N6 4JJ

DRAWING TITLE: Existing Site Plan

DRAWN BY: CDS

ISSUED FOR: PLANNING

SCALE: 1:100@A1 DATE: 24.01.2024

DRAWING NO: 101 REVISION: P1