


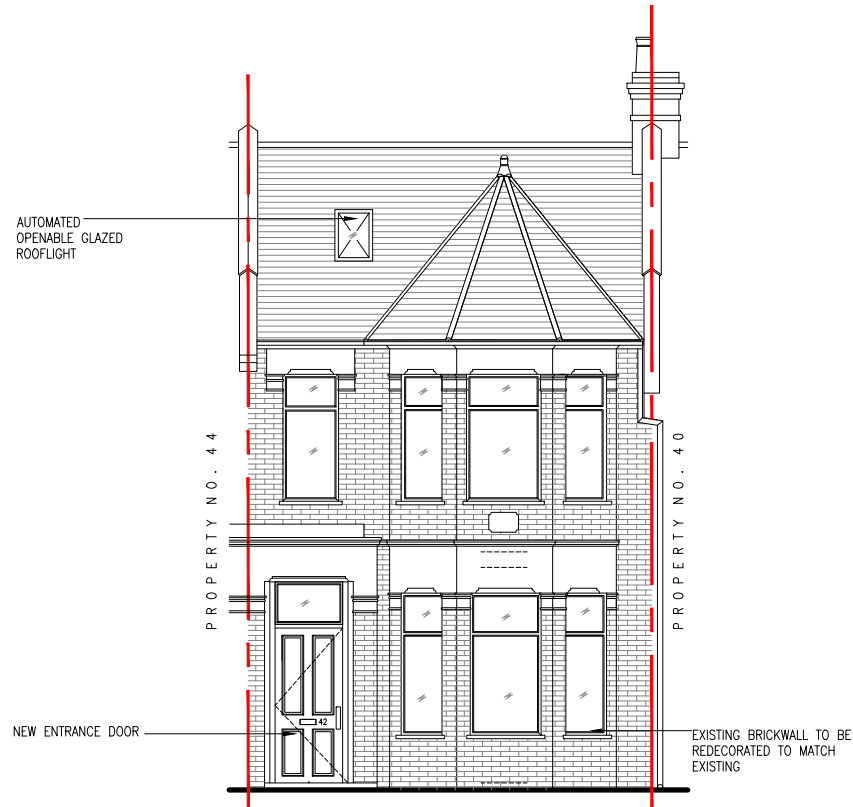


NORTH ELEVATION

NOTE: ALL EXISTING WINDOWS
TO BE REMOVED AND TO BE
REPLACED WITH DOUBLE
GLAZED UPVC WINDOWS



NORTH WEST ELEVATION

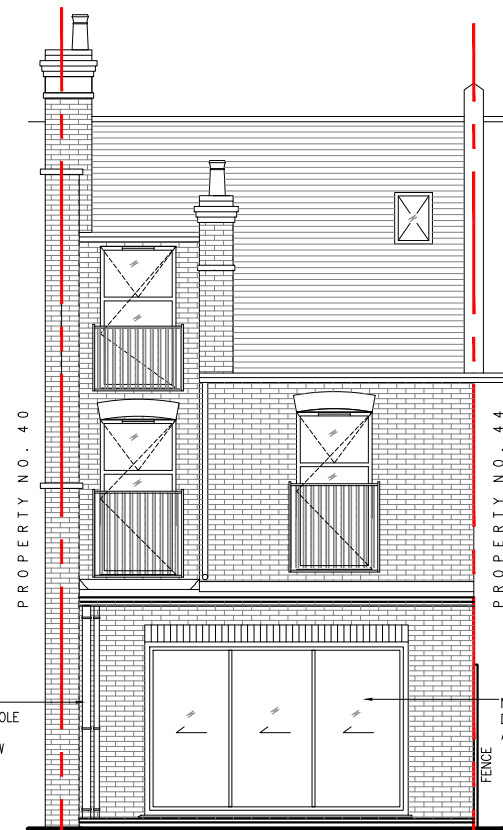

SOUTH ELEVATION

NEW SVP TO BE
CONNECTED TO MANHOLE
AND NEW RWP TO
EXISTING AND OR NEW
SOAKAWAY

NEW FRAMED ALUMINIUM
DOUBLE GLAZED SLIDING
AND FOLDING DOORS



NORTH EAST ELEVATION



SCALE 1:100

NOTES

REV.	DATE	PURPOSE	DRAWN
A	27/10/23	ISSUED TO CLIENT FOR COMMENTS	VP
CLIENT	Mr SANJ BUNDHOO		
PROJECT	SIDE AND REAR EXTENSION		
TITLE	PROPOSED EXTERNAL ELEVATIONS		
REVISION	DWG No.	FP/105	SCALE 1:50@ A3
A	DATE	OCT '23	DRAWN VP

42 SEYMOUR ROAD
N8 0BG
LONDON