




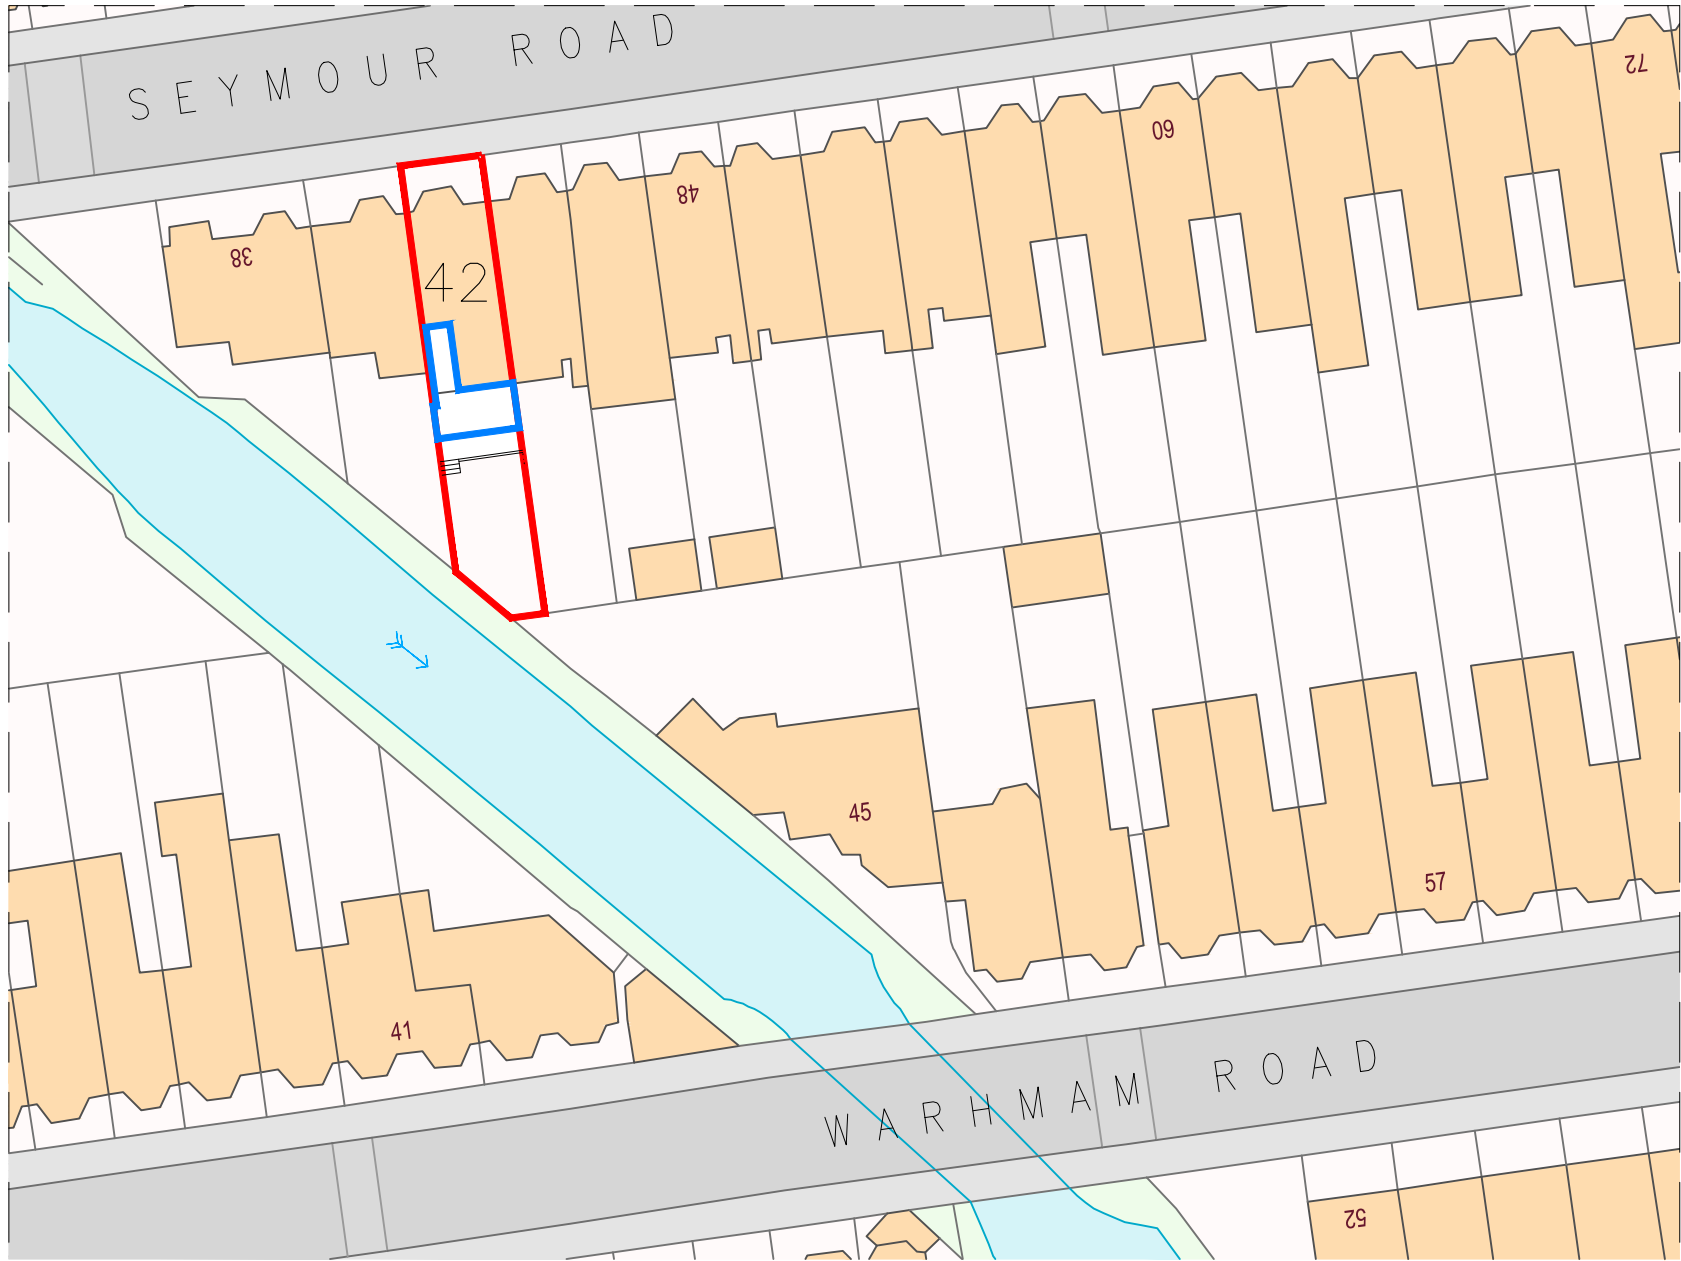

S I T E P L A N
SCALE 1:500

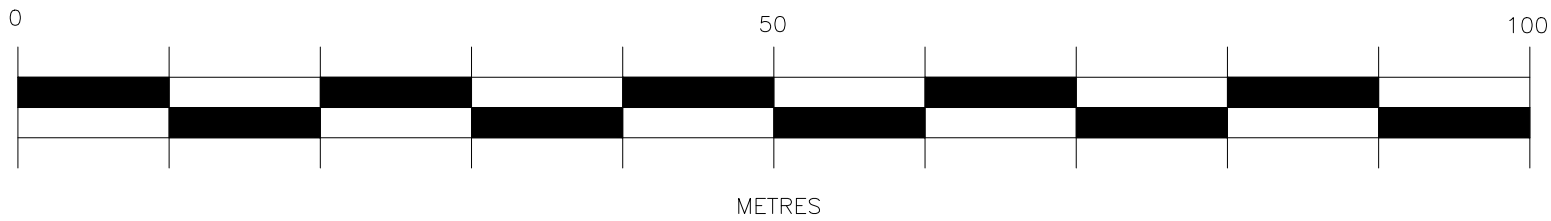

NOTES

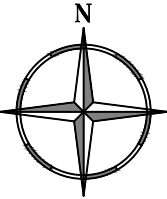

A	27/10/23	ISSUED FOR INFORMATION	VP
REV.	DATE	PURPOSE	DRAWN
CLIENT Mr SANJ BUNDHOO			
PROJECT SIDE EXTENSION			
TITLE SITE PLAN			
REVISION	DWG No.	FP/002	SCALE
A	DATE	OCT '23	AS SHW@ A3
		DRAWN	VP

42 SEYMOUR ROAD
N8 0BG
LONDON