


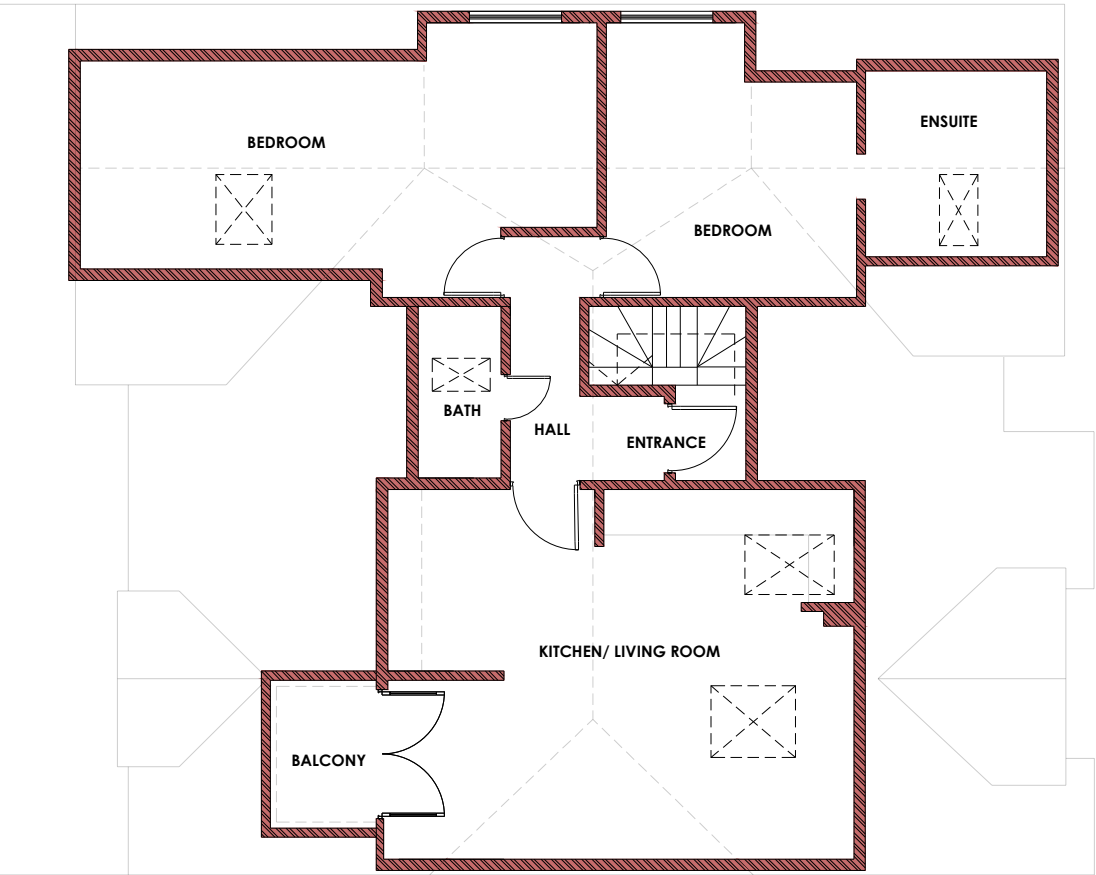

EXISTING LOFT FLOOR PLAN
SCALE: 1:100

CONSULTANTS:



PLANSING
info@plansing.co.uk
+44 (0) 330 133 9001

North Direction:

Date: 22-02-2024

SCALE: 1-100@A3

Client Name and Address:

DAN
32 Shepherds HI London N6 5AH, UK

Project Description:

Internal Modification

Drawing Title: PLANNING

DRAWING HISTORY		
DATE	REV#	DESCRIPTION

-  STRUCTURE TO BE DEMOLISHED
-  EXISTING STRUCTURE
-  PROPOSED STRUCTURE
-  PROPOSED DOOR & WINDOW

Consultant's Stamp:



Sheet Title: FLOOR PLAN

Sheet No. A001

Drawn by: A-A-M	Checked by: A-J
--------------------	--------------------