


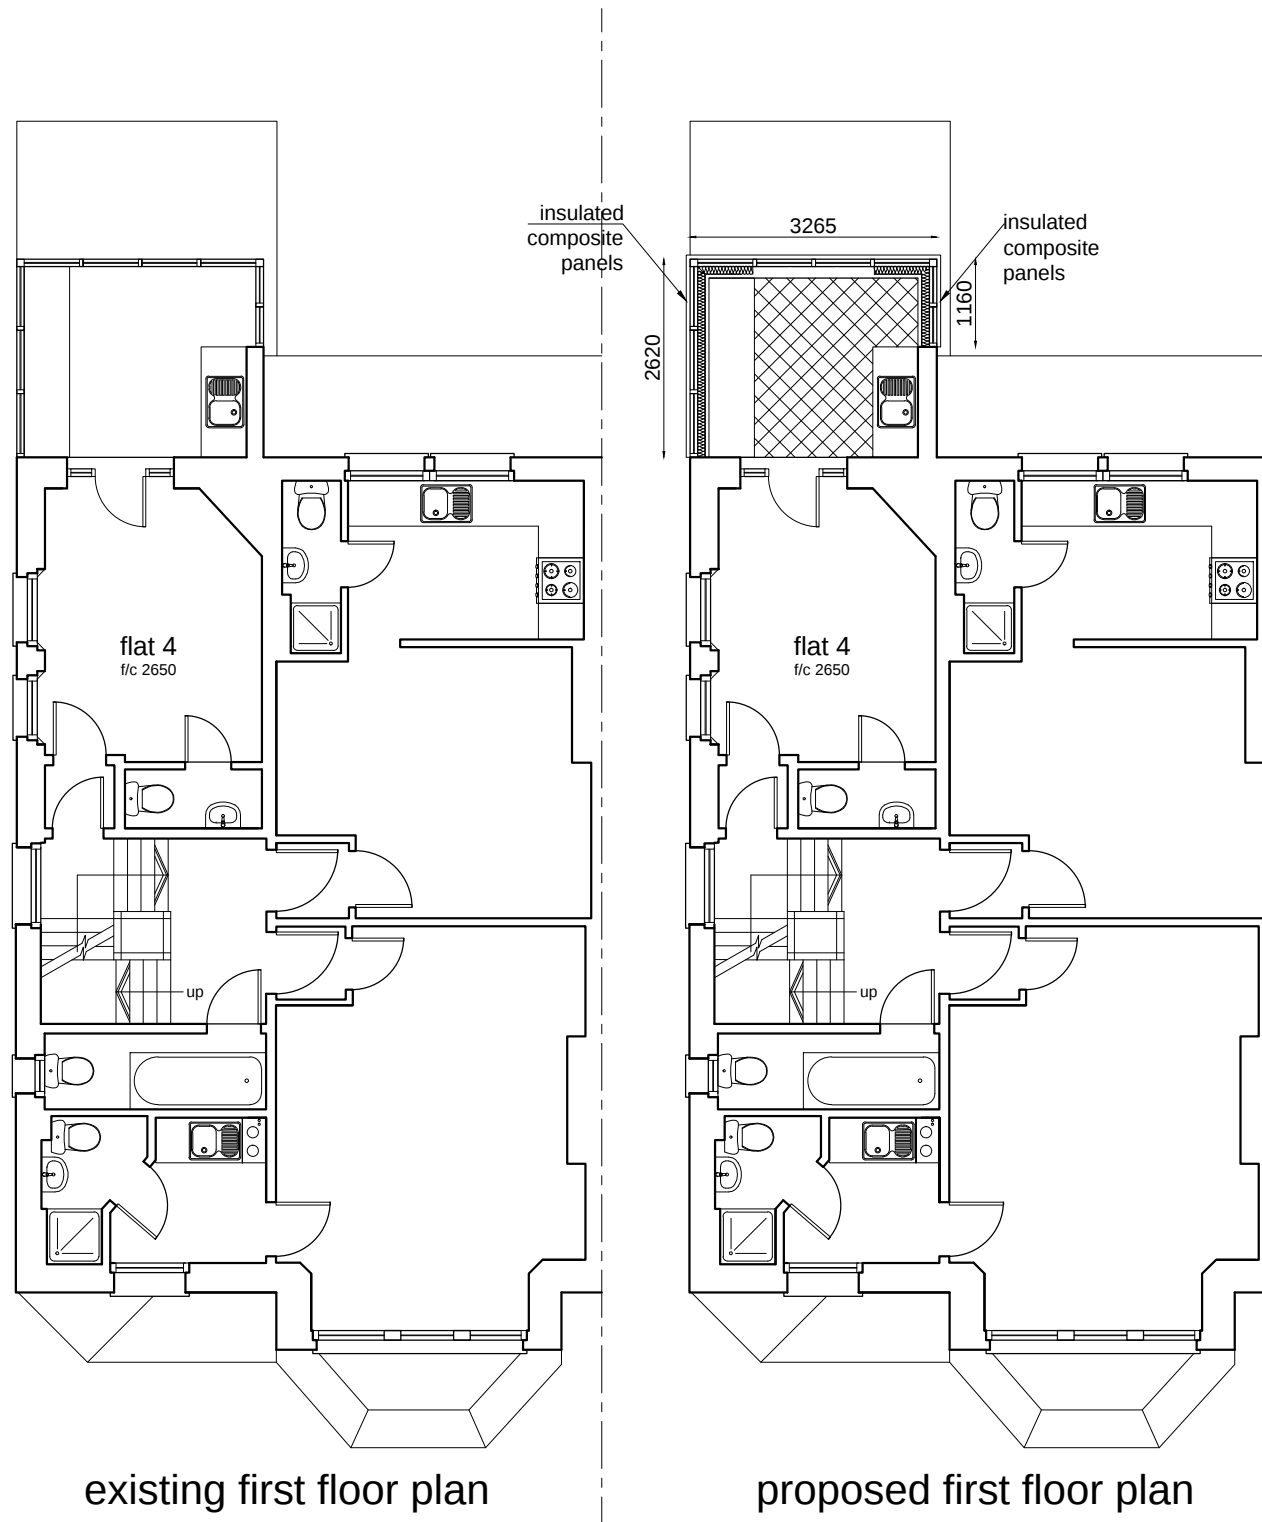


existing first floor plan

proposed first floor plan




existing rear elevation

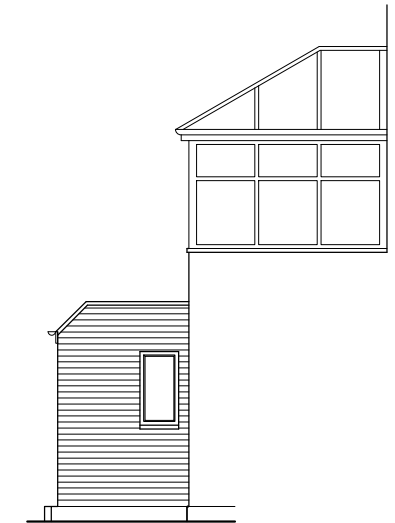

existing side elevation




proposed rear elevation

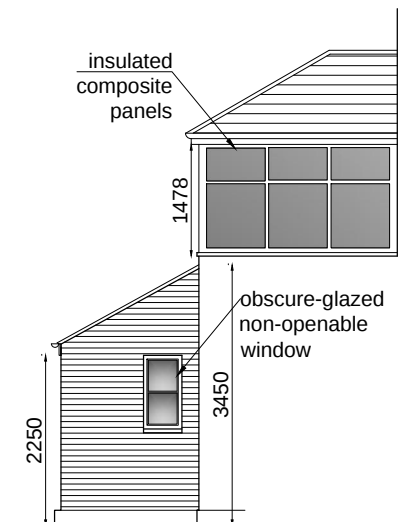

proposed side elevation

scale

 

rev a	labels added to distinguish glazing from composite panels	20.10.17
No	Revision	Date

Do not scale this drawing : work to figured dimensions

Before commencing work, check this drawing against all other drawings and against dimensions on site

Report any discrepancies immediately to the architect

Job Title

30 CHURCH CRESCENT N10
FLAT 3 & FLAT 4

date: Dec 2014 | scale: 1:100 @ A3 | drawing no.: 30.CC.402a

Harrison Architects 36 Nightingale Lane London N8 7QU
tel : 020 8348 5919 fax : 020 8348 3141 email : magda@harrisonarchitects.co.uk