


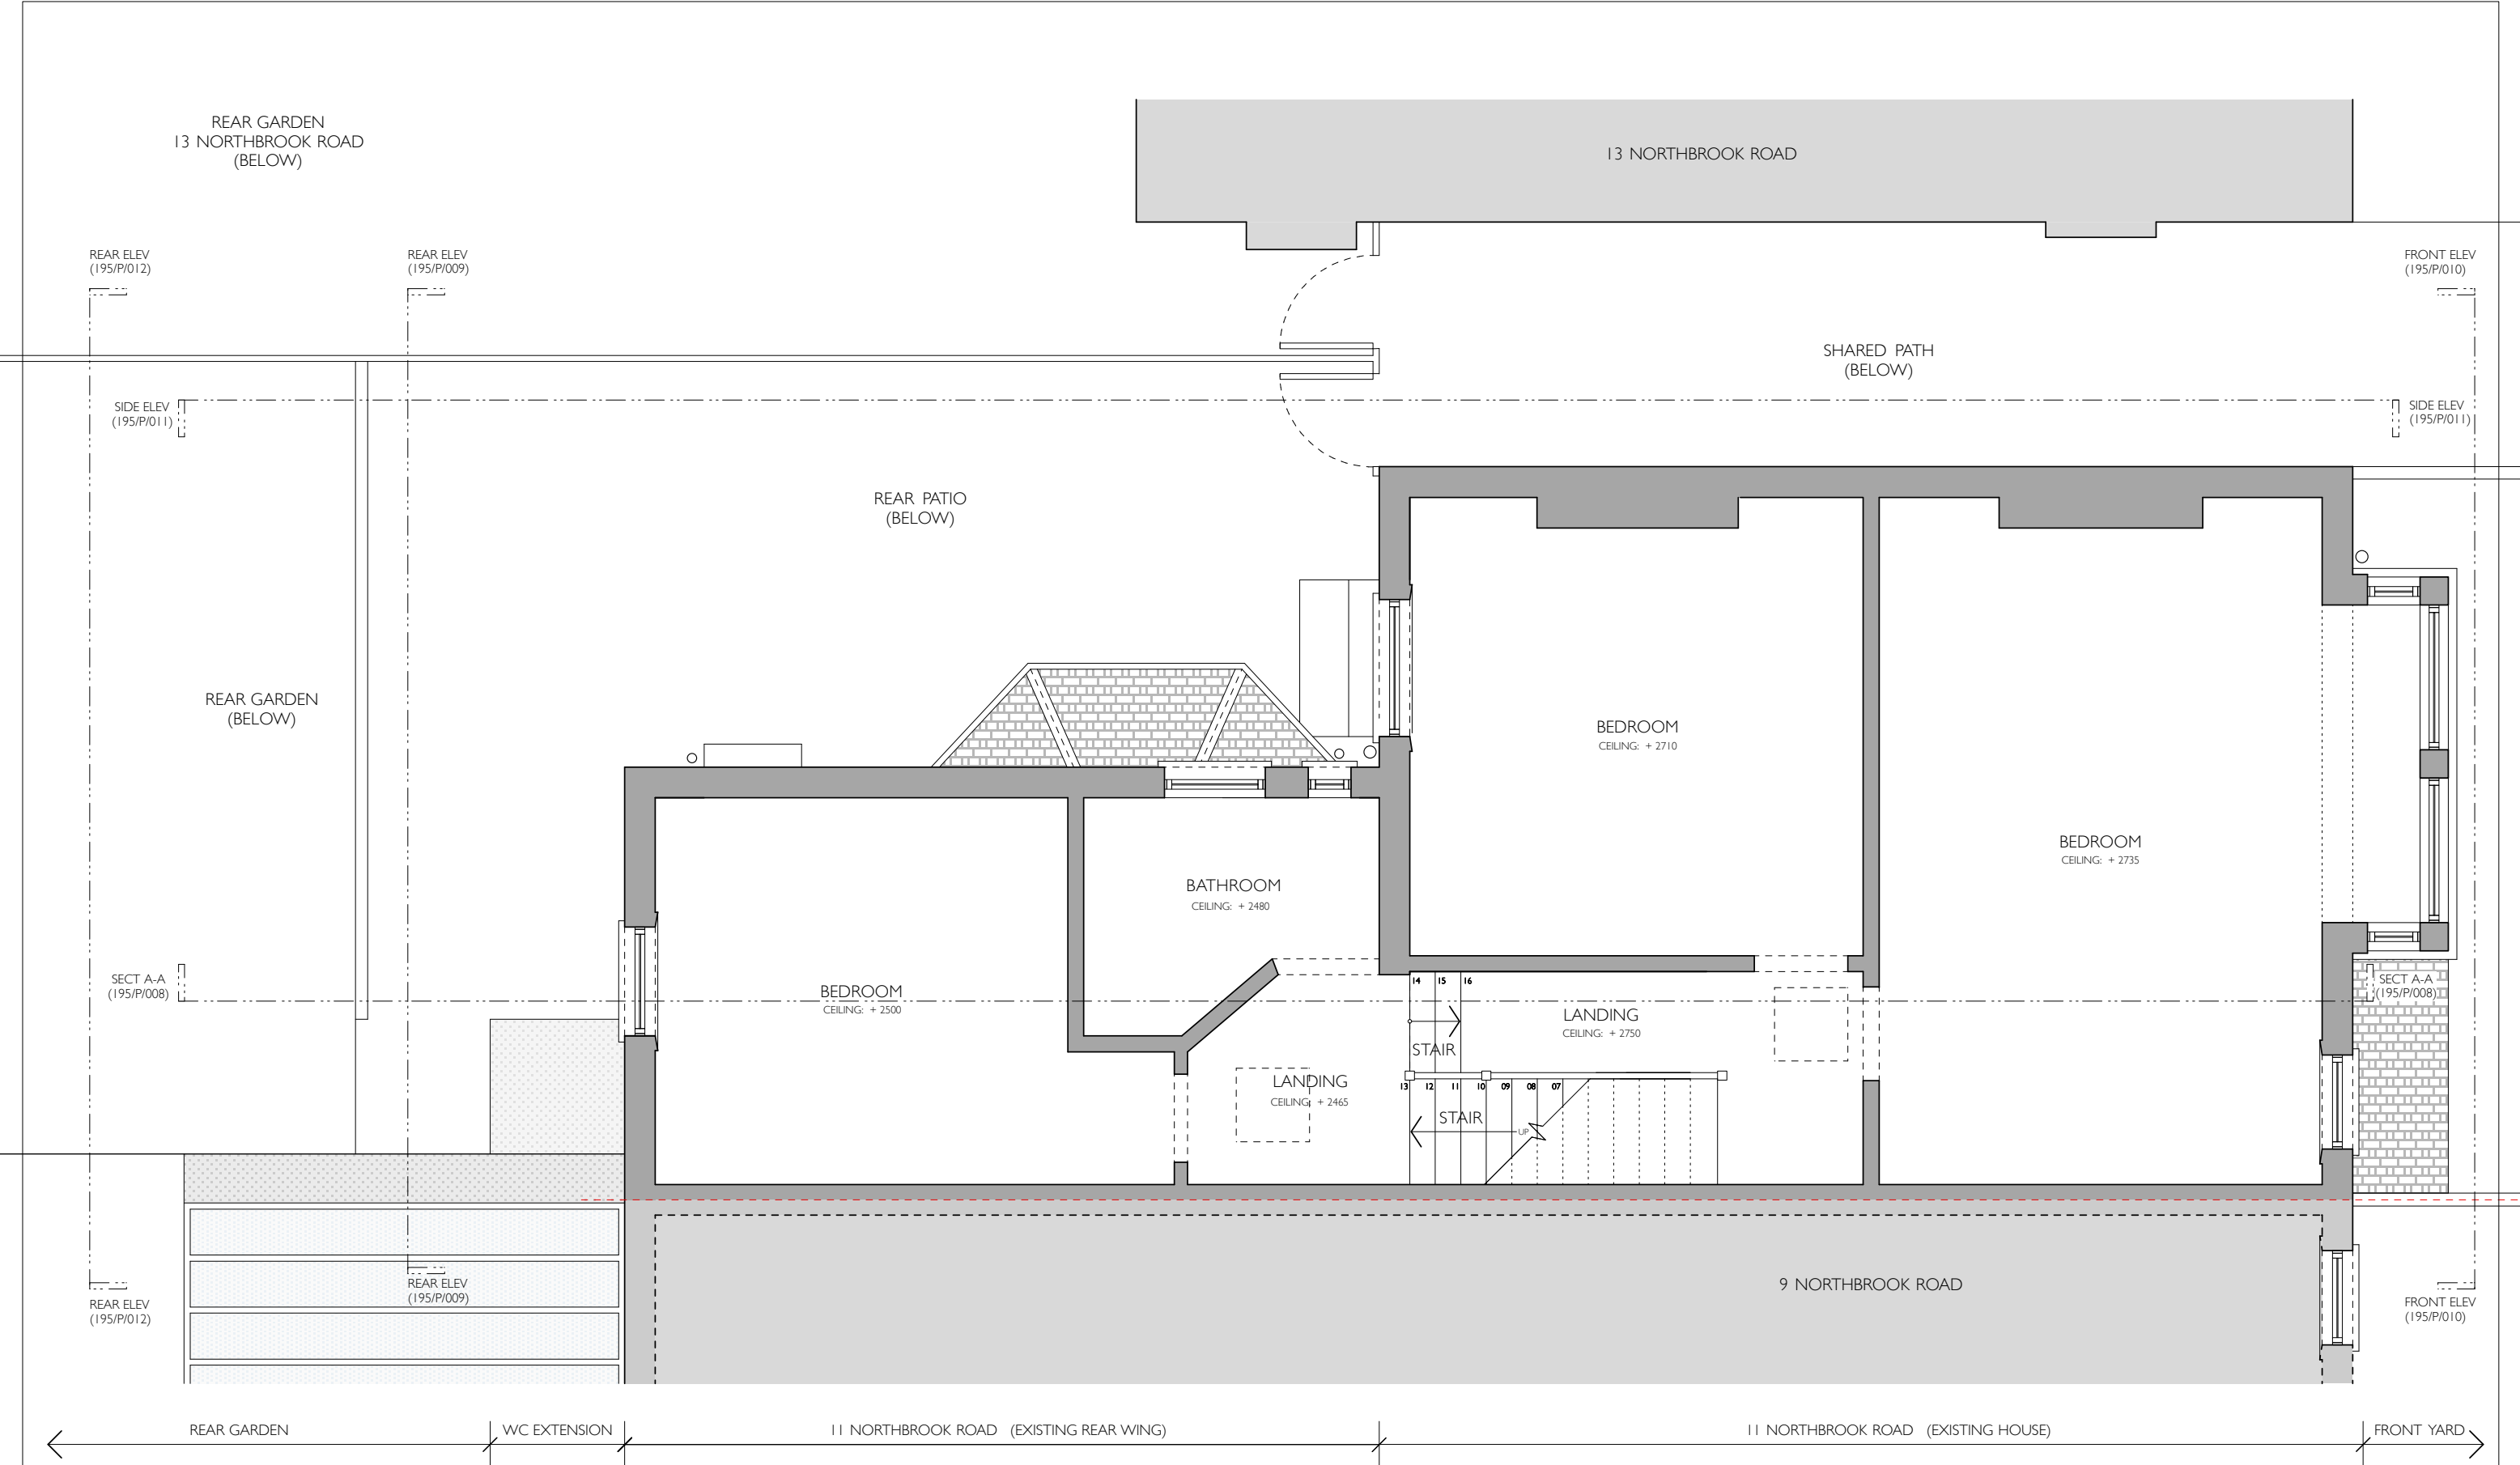

Notes: Drawings to be read in conjunction with all consultants information. Do not scale from the drawing. All dimensions to be checked on site. Drawing only to be used for purposes indicated. Notify A P T Architects + Designers Ltd of any discrepancies. This drawing is copyright of A P T Architects + Designers Ltd and not to be used or reproduced without their express permission in writing.	Revisions: Rev A - 12.2023 ISSUED FOR PLANNING			Client: MR + MRS YOUSSOFF		Dwg Title: EXISTING FIRST FLOOR PLAN				Project: 11 NORTHBROOK ROAD LONDON BOWES PARK N22 8YQ	Drawing No: 195/P/006				
				Dwg Status: FOR PLANNING								Scale: 1:50 @ A3		Job No: 195	
				Local Authority: L B HARINGEY											