


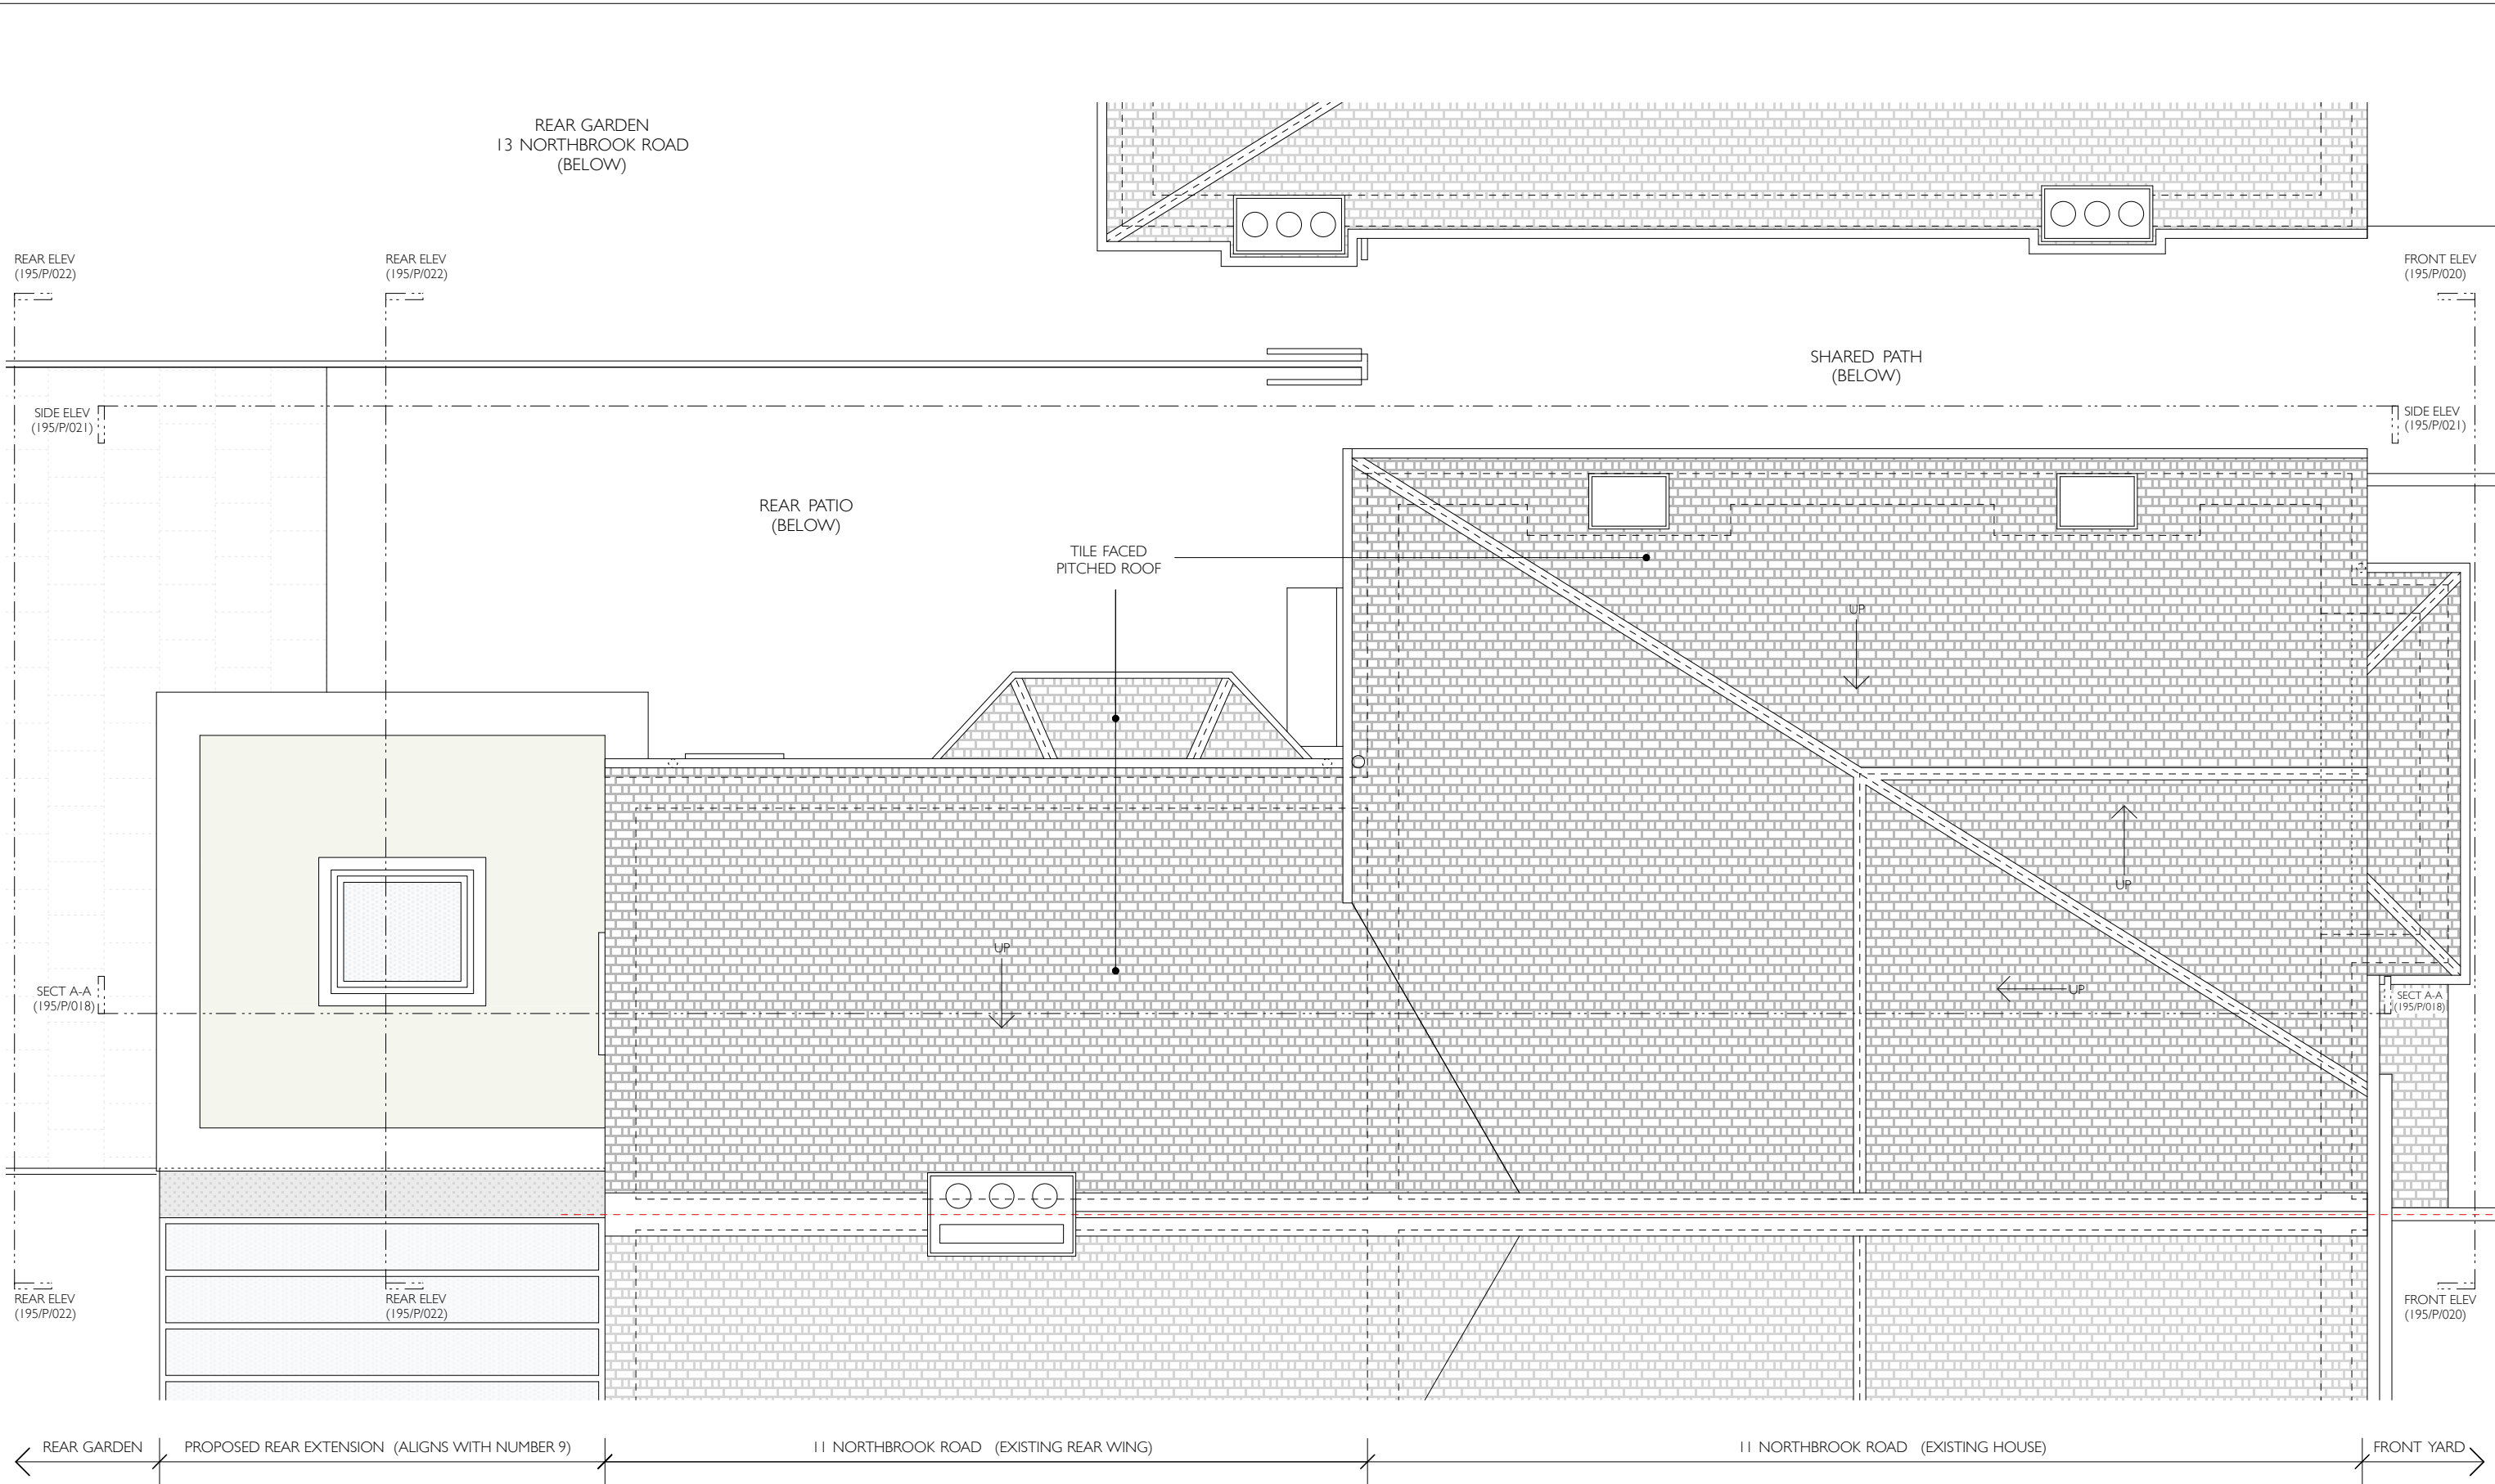

Notes: Drawings to be read in conjunction with all consultants information. Do not scale from the drawing. All dimensions to be checked on site. Drawing only to be used for purposes indicated. Notify A P T Architects + Designers Ltd of any discrepancies. This drawing is copyright of A P T Architects + Designers Ltd and not to be used or reproduced without their express permission in writing.	Revisions: Rev A - 12.2023 ISSUED FOR PLANNING		Client: MR + MRS YOUSSEF				Dwg Title: PROPOSED ROOF PLAN				Project: 11 NORTHBROOK ROAD BOWES PARK LONDON N22 8YQ	Drawing No: 195/P/017
			Dwg Status: FOR PLANNING									
			Local Authority: L B HARINGEY				Scale: 1:50 @ A3					
							Job No: 195		Date: 12.2023			