


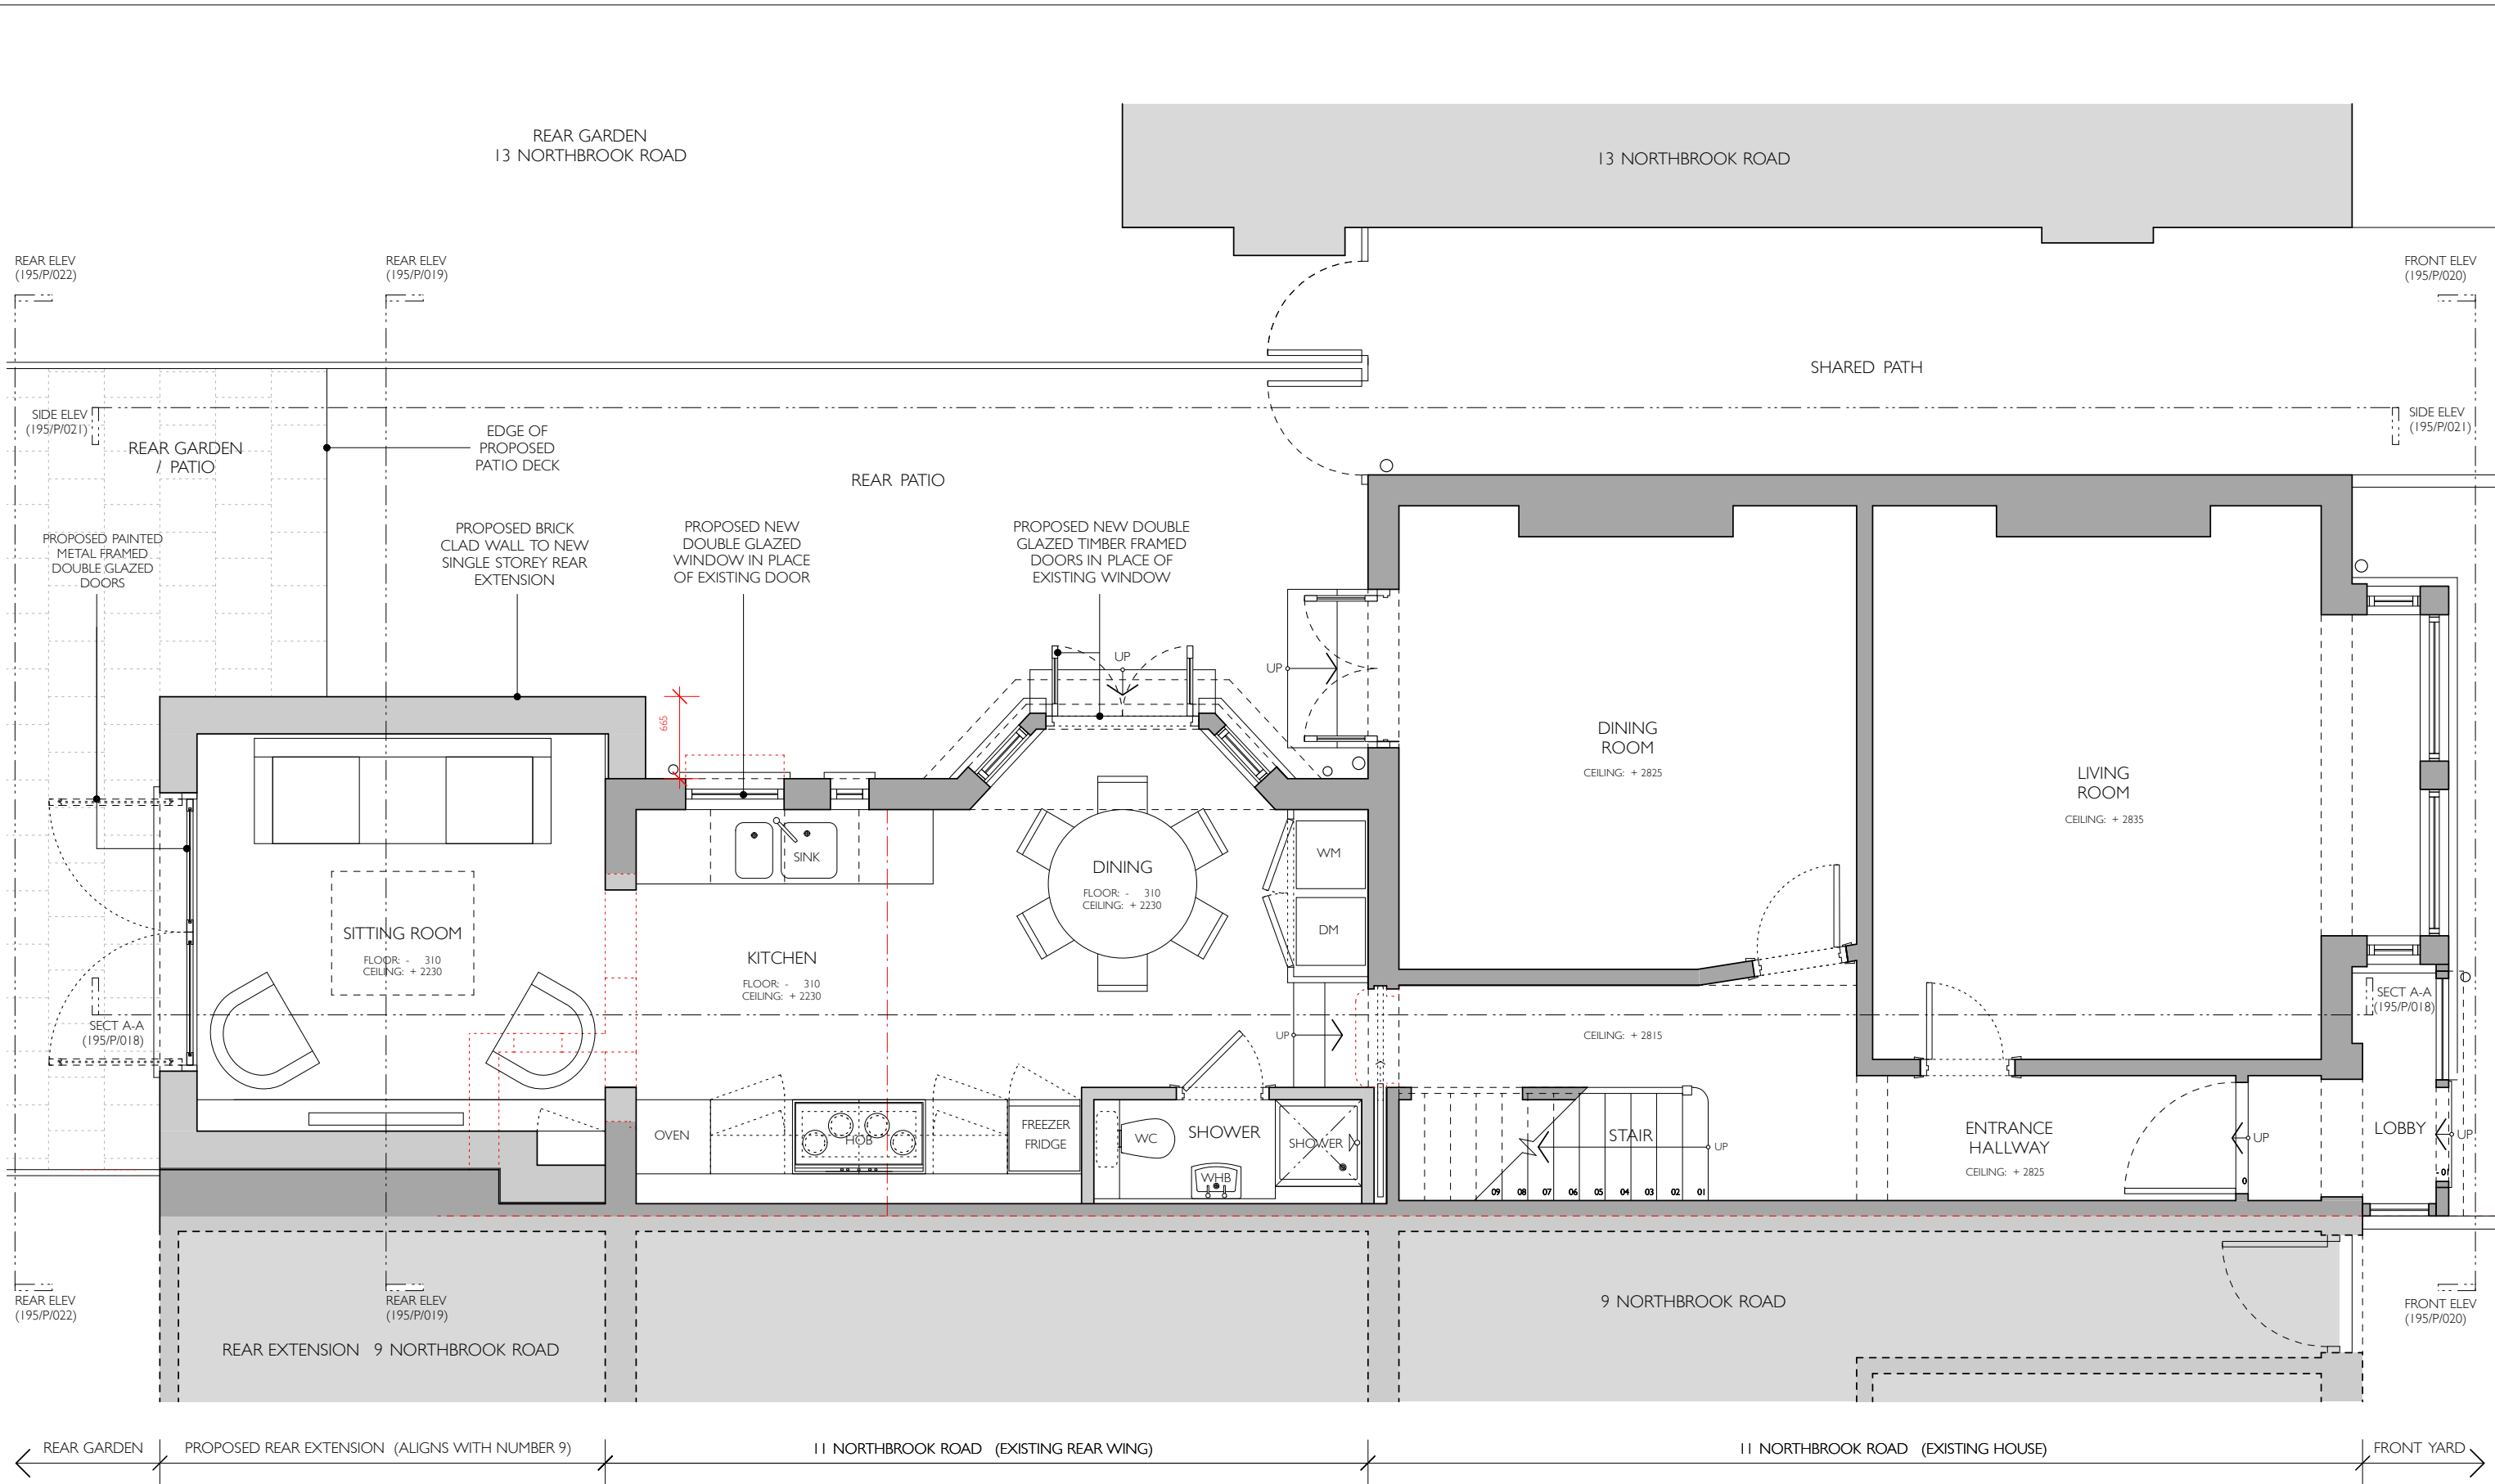

Notes: Drawings to be read in conjunction with all consultants information. Do not scale from the drawing. All dimensions to be checked on site. Drawing only to be used for purposes indicated. Notably A P T Architects + Designers Ltd of any discrepancies. This drawing is copyright of A P T Architects + Designers Ltd and not to be used or reproduced without their express permission in writing.	Revisions: Rev A - 12.2023 ISSUED FOR PLANNING				Client: MR + MRS YOUSSEF		Dwg Title: PROPOSED GROUND FLOOR PLAN				Project: 11 NORTHBROOK ROAD BOWES PARK LONDON N22 8YQ		Drawing No: 195/P/015			
					Dwg Status: FOR PLANNING										Scale: 1:50 @ A3 Job No: 195 Date: 12.2023 Rev: A	
							Local Authority: L B HARINGEY									