


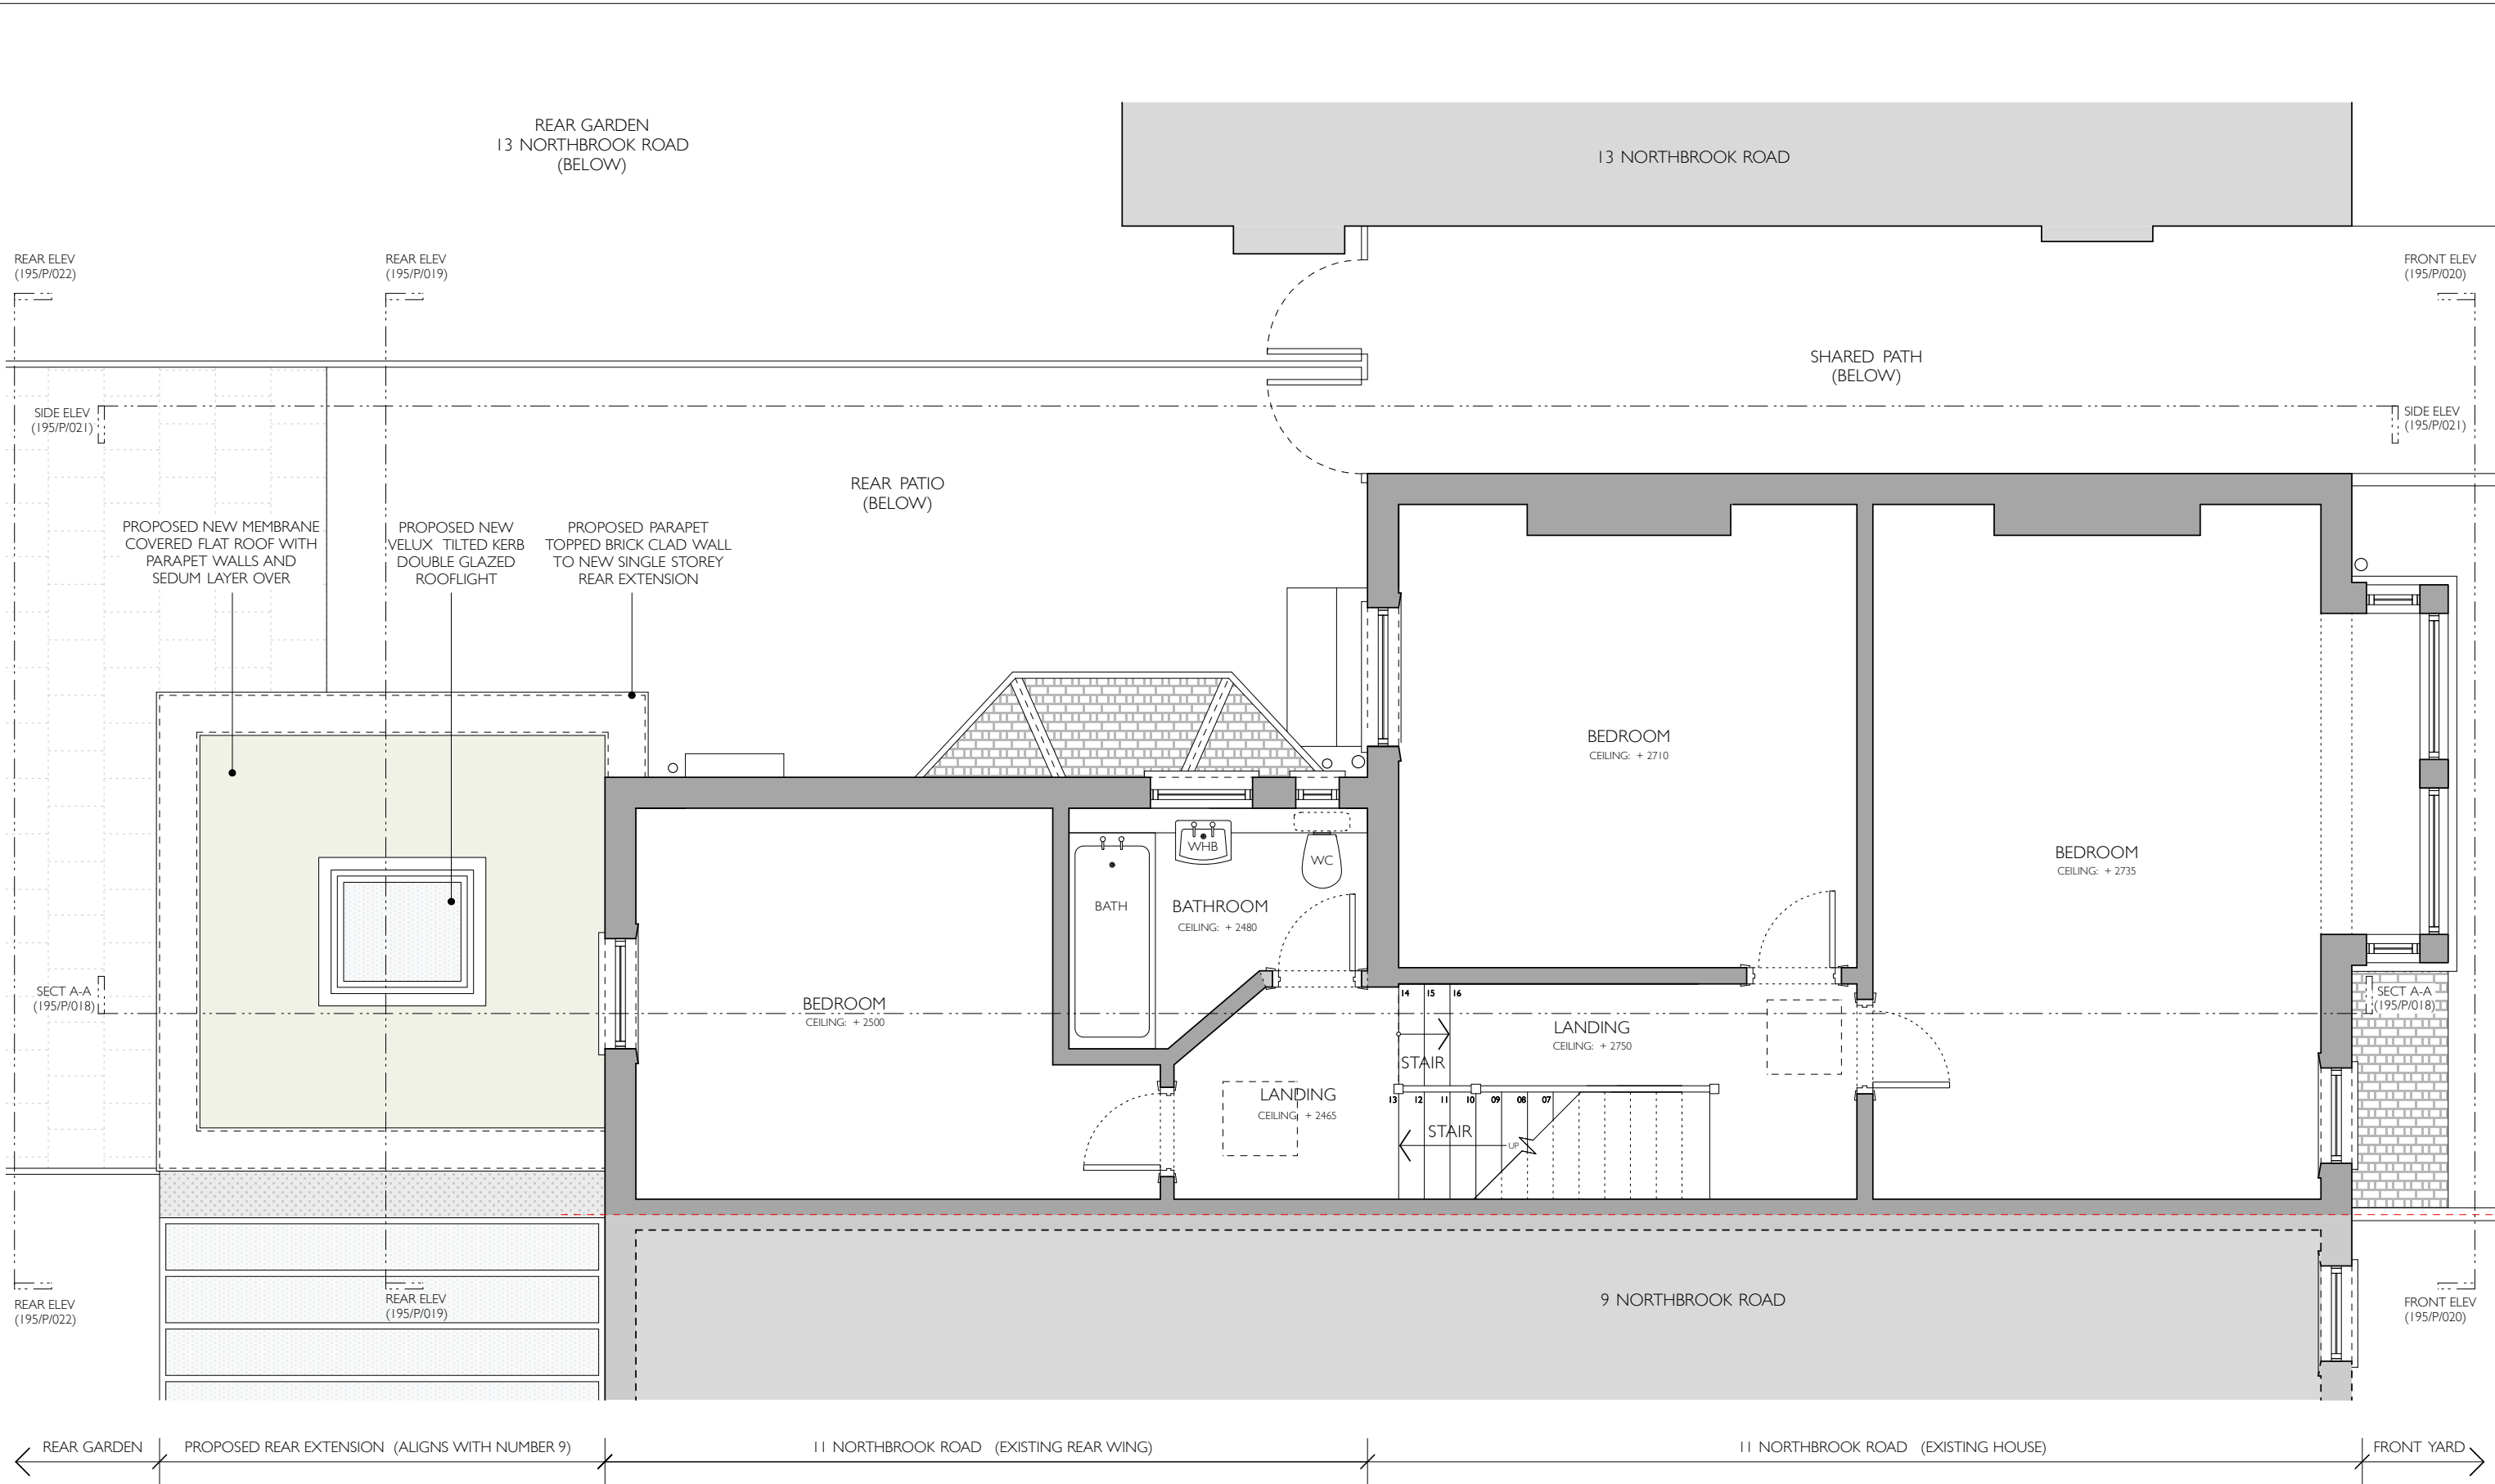

Notes: Drawings to be read in conjunction with all consultants information. Do not scale from the drawing. All dimensions to be checked on site. Drawing only to be used for purposes indicated. Notify A P T Architects + Designers Ltd of any discrepancies. This drawing is copyright of A P T Architects + Designers Ltd and not to be used or reproduced without their express permission in writing.	Revisions: Rev A - 12.2023 ISSUED FOR PLANNING		Client: MR + MRS YOUSSEF		Dwg Title: PROPOSED FIRST FLOOR PLAN				Project: 11 NORTHBROOK ROAD LONDON BOWES PARK N22 8YQ	Drawing No: 195/P/016
	SCALE (1:50) 0 0.2 0.4 0.6 0.8 1 0.1 0.3 0.5 0.7 0.9 2 3 5 M		Dwg Status: FOR PLANNING		Scale: 1:50 @ A3	Job No: 195	Date: 12.2023	Rev: A		
			Local Authority: L B HARINGEY							

N

E

S

W