


01 PRE-EXISTING ELEVATION - NORTH B-B
1:200

No. 20
As per approved application: HGY/2020/2951

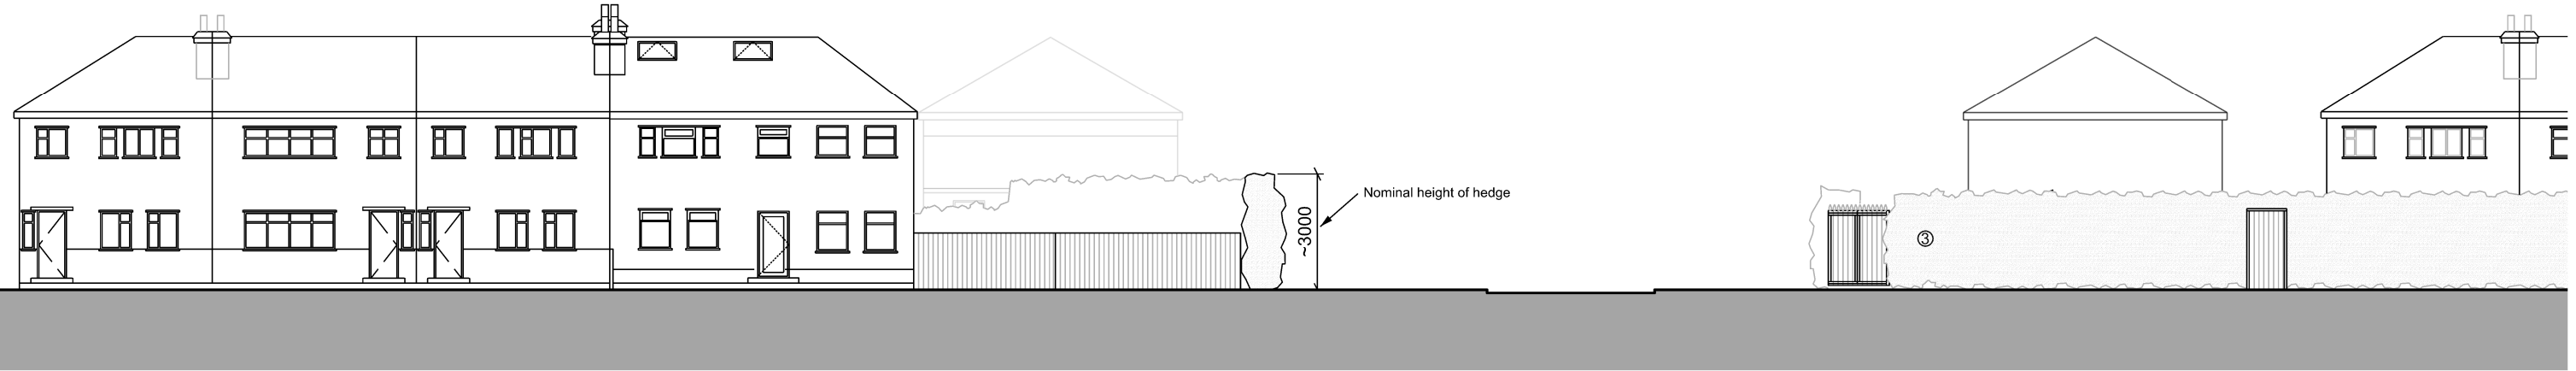

02 PRE-EXISTING ELEVATION- EAST A-A
1:200

No. 20 site extent
As per approved application: HGY/2020/2951



KEY PLAN

NOTES

REV.	NOTES	DATE
P00	RETROSPECTIVE PLANNING	11.03.24

TITLE
PRE-EXISTING NORTH +
EAST ELEVATIONS

DRAWING NO.
030-EE110

REVISION
P00

DATE
11.03.24

SCALE
1:200 @ A3

Tikari Works
Studio 4 6-8 Cole St.
studio@tikari.co.uk
London SE1 4YH
020 300 52406

PROJECT
20 CROXFORD GARDENS

STATUS
PLANNING