



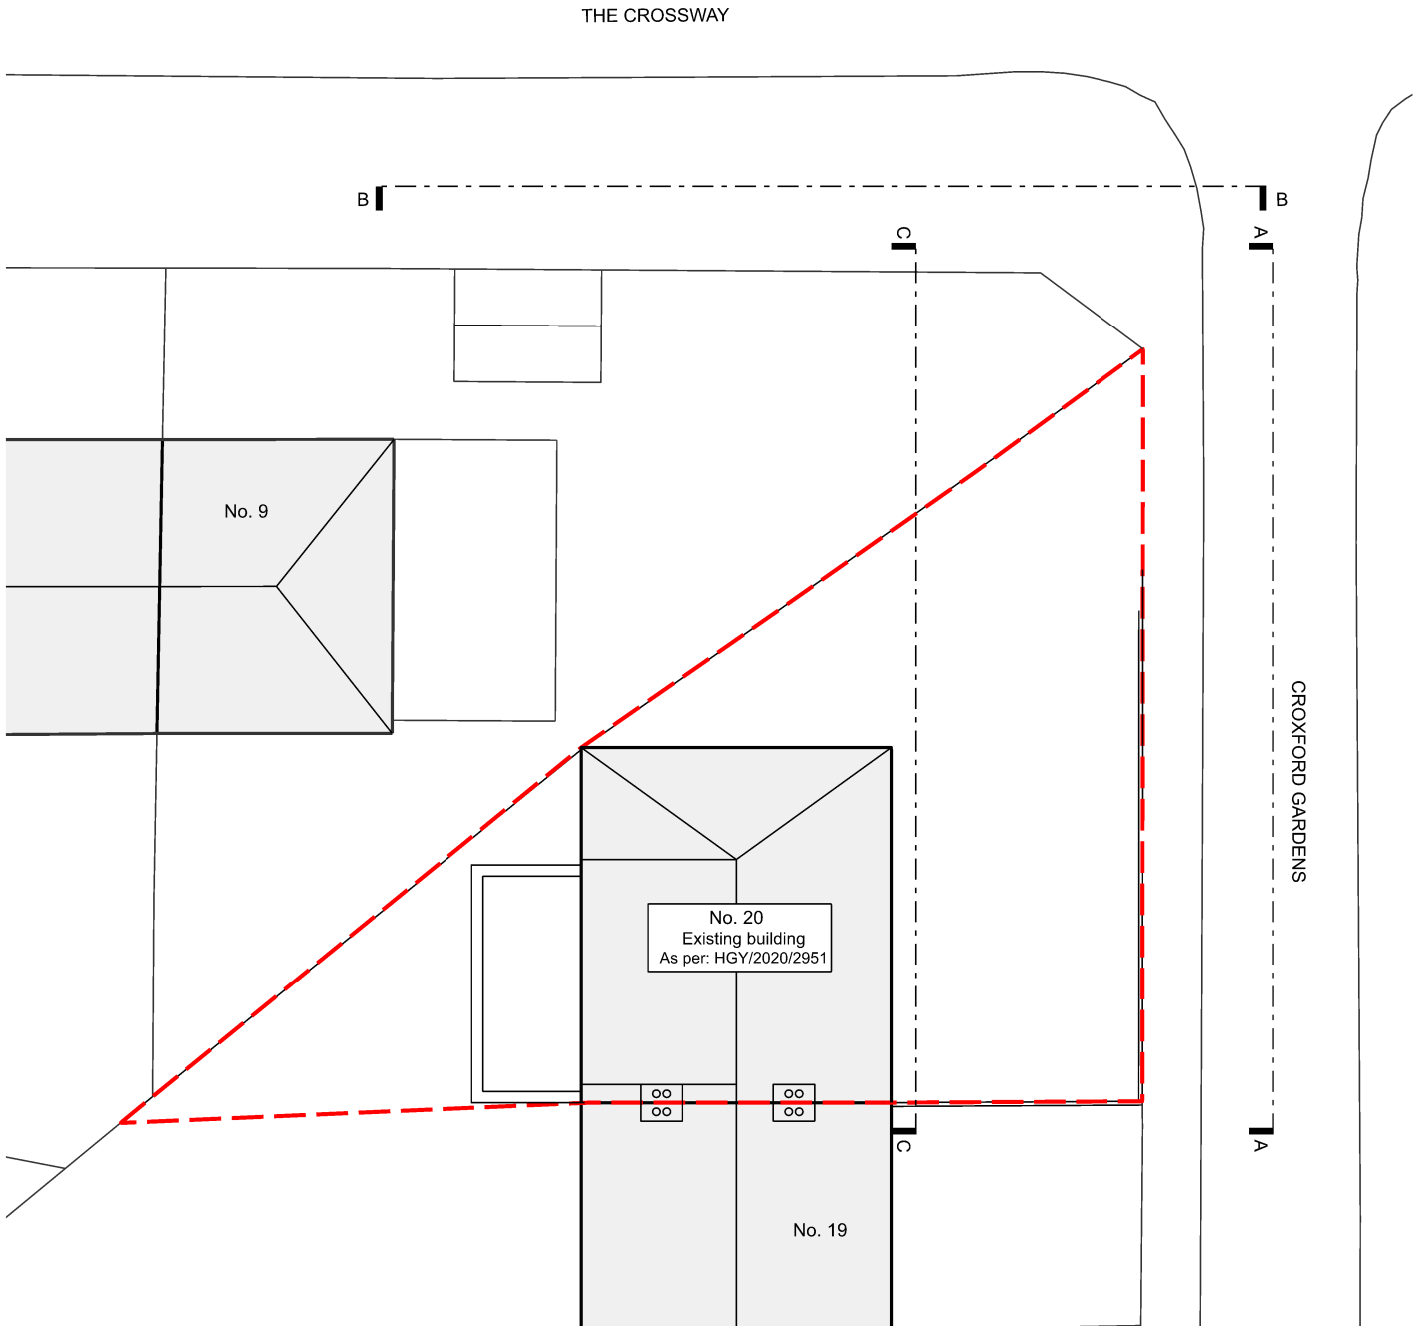

01 PRE-EXISTING LOCATION PLAN
1:1250

02 PRE-EXISTING SITE PLAN
1:200

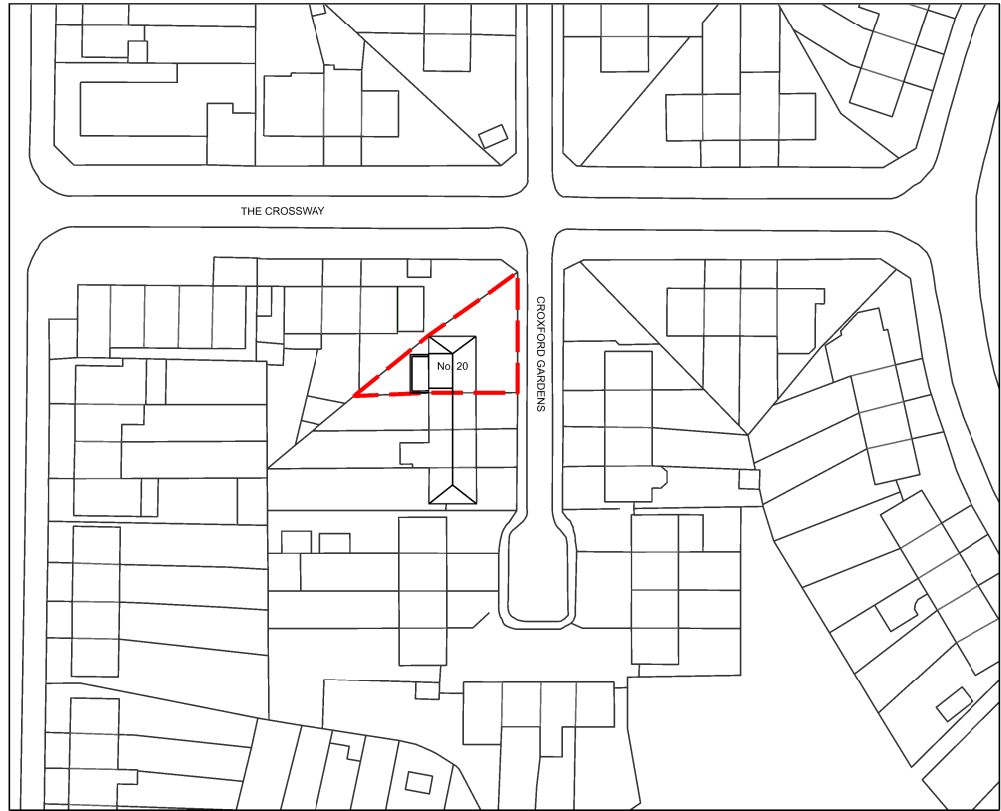

KEY PLAN

NOTES

REV.	NOTES	DATE
P00	RETROSPECTIVE PLANNING	11.03.24

TITLE
PRE-EXISTING SITE +
LOCATION PLANS

DRAWING NO.
030-ESP01

REVISION
P00

DATE
11.03.24

SCALE
VARIES

Tikari Works
Studio 4 6-8 Cole St.
studio@tikari.co.uk
London SE1 4YH
020 300 52406

PROJECT
20 CROXFORD GARDENS

STATUS
PLANNING