



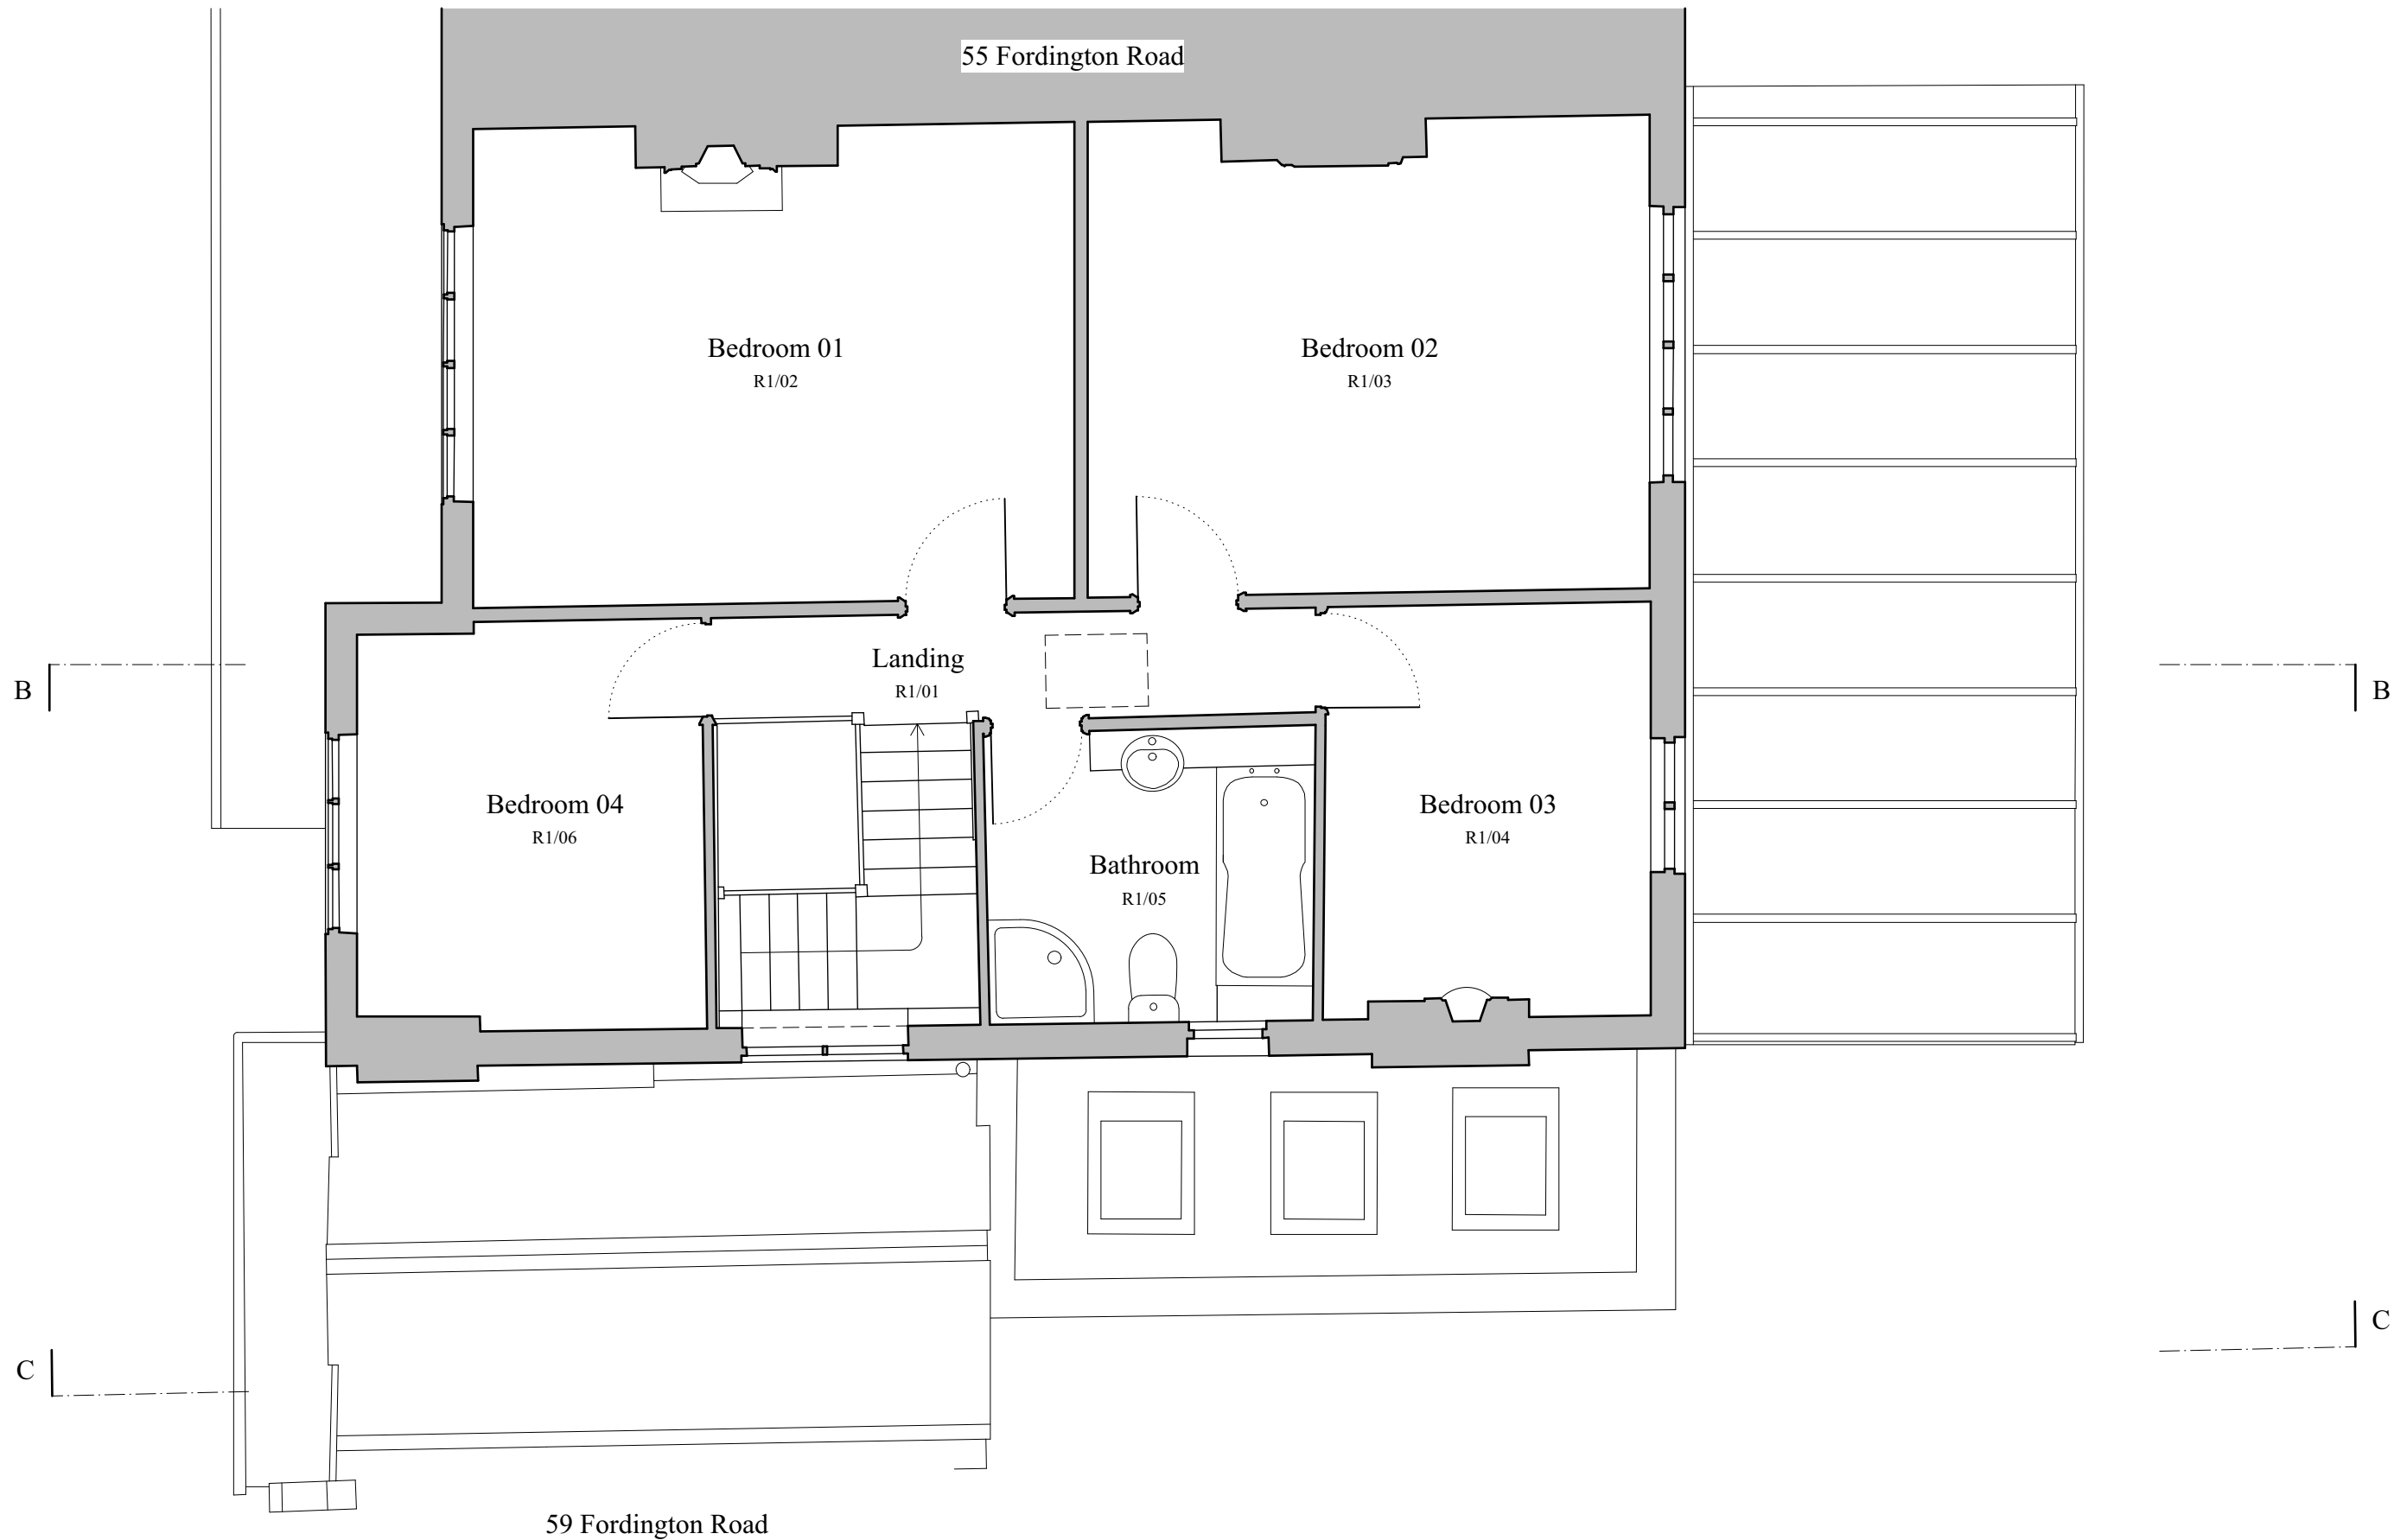

Notes:
All contents copyright.
Do not scale.
Contractor to verify all dimensions on site.
Read in conjunction with all relevant
architect's and consultant's information.
Report any discrepancies to the architect.

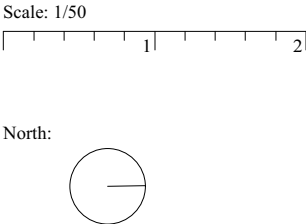

Key:

Revisions:
A - 12/07/23 - Planning issue

Project: 57 Fordington Road
London
N6 4TH
Drawing: First Floor Plan
As Existing

Number: P2202_E002_A Status: Information
Scale: 1/50 @ A3 Drawn: JNM
Date: 27/06/23 Checked: JNM

MXN ARCHITECTURE

mxnarchitecture.com