



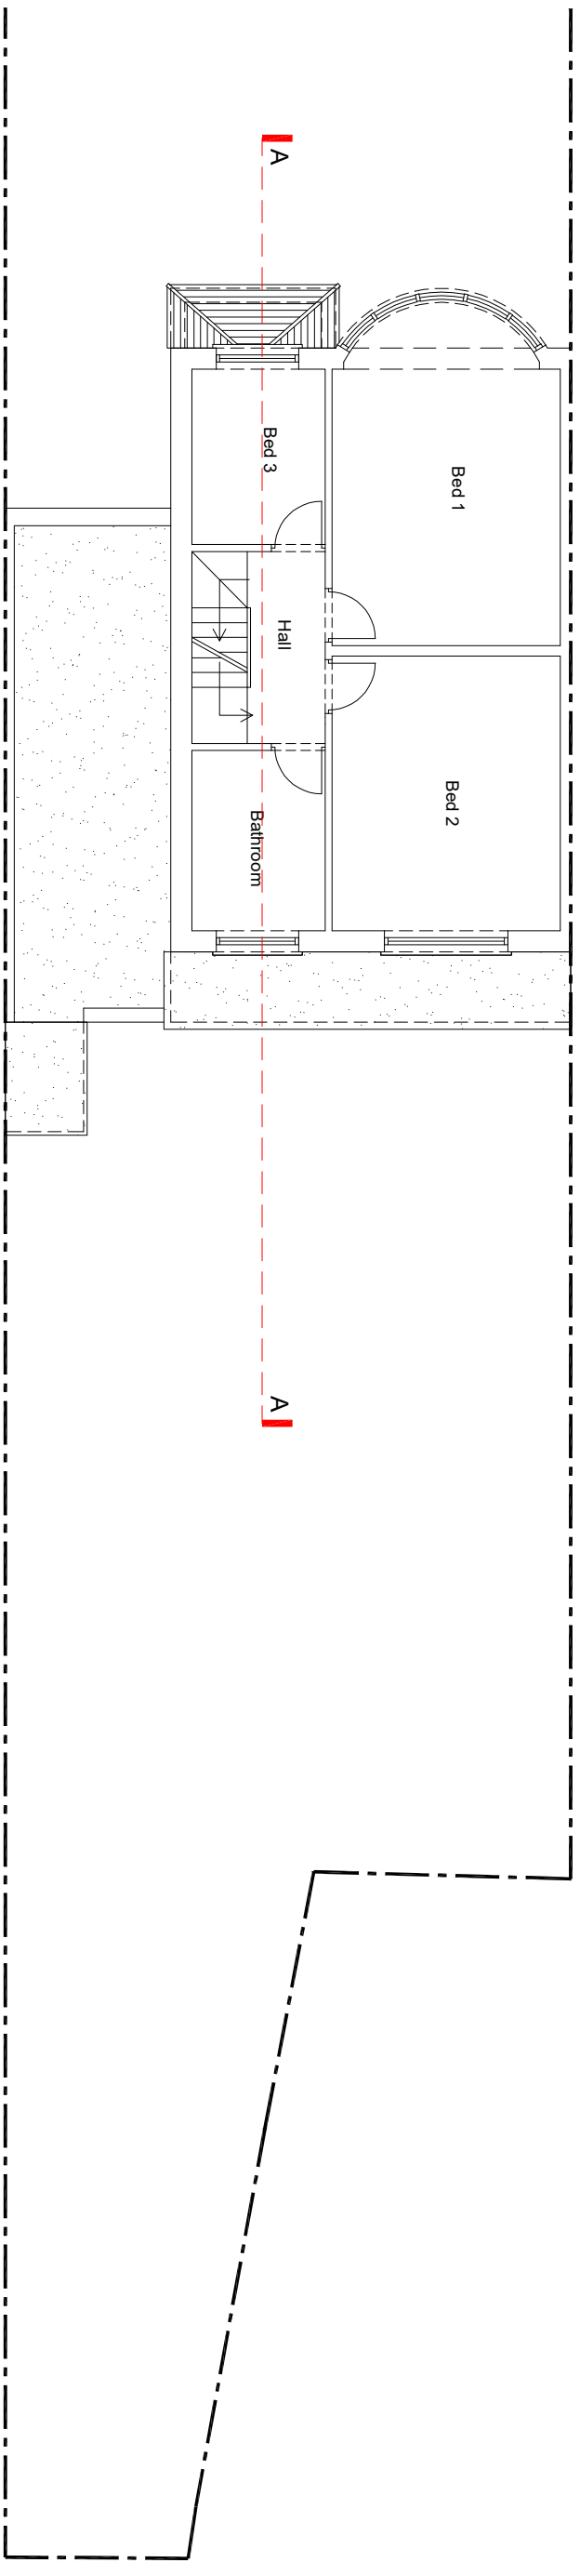

EXISTING FIRST FLOOR PLAN

 

STATUS		TOWN PLANNING		A3 SCALE 1:100	
NOTES:					
1. DO NOT SCALE FROM THIS DRAWING. 2. ALL DIMENSIONS TO BE CHECKED ON SITE PRIOR TO FABRICATION 3. THIS DRAWING IS TO BE CHECKED ON SITE PRIOR TO FABRICATION WITH STRUCTURAL ENGINEER'S DRAWINGS (IF APPLICABLE) 4. THIS DRAWING SHOULD BE READ IN CONJUNCTION WITH SERVICE ENGINEER'S DRAWINGS (IF APPLICABLE) 5. THIS DRAWING IS TO BE CHECKED ON SITE PRIOR TO FABRICATION WITH SERVICE ENGINEER'S DRAWINGS WITH CEMENTITIA RESINVA 6. ANY DISCREPANCY FOUND BETWEEN THIS DRAWING AND ANY OTHER DOCUMENTS MUST BE REPORTED IMMEDIATELY BY THE CONTRACTOR					
					
REVISIONS					
85 PERTH ROAD LONDON N22 5QG					
REAR & SIDE EXTENSION					
EXISTING FIRST FLOOR PLAN SCALE 1:100 DATE : MAR 24 DRAWN : QB CHECKED : QB DWG NO: 85PR/TP/011					
 qbplians 31 Millhaven Close London RM6 4PL info@qbplians.co.uk : 07588 9494 55 : www.qbplians.co.uk : 14					