



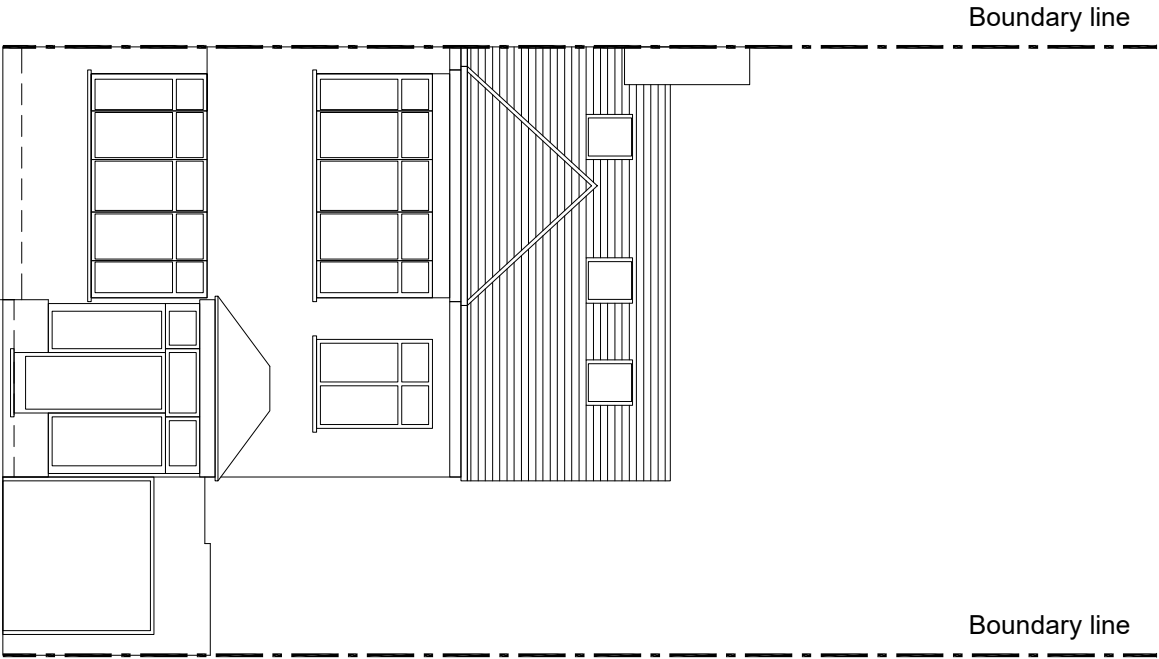

EXISTING FRONT ELEVATION

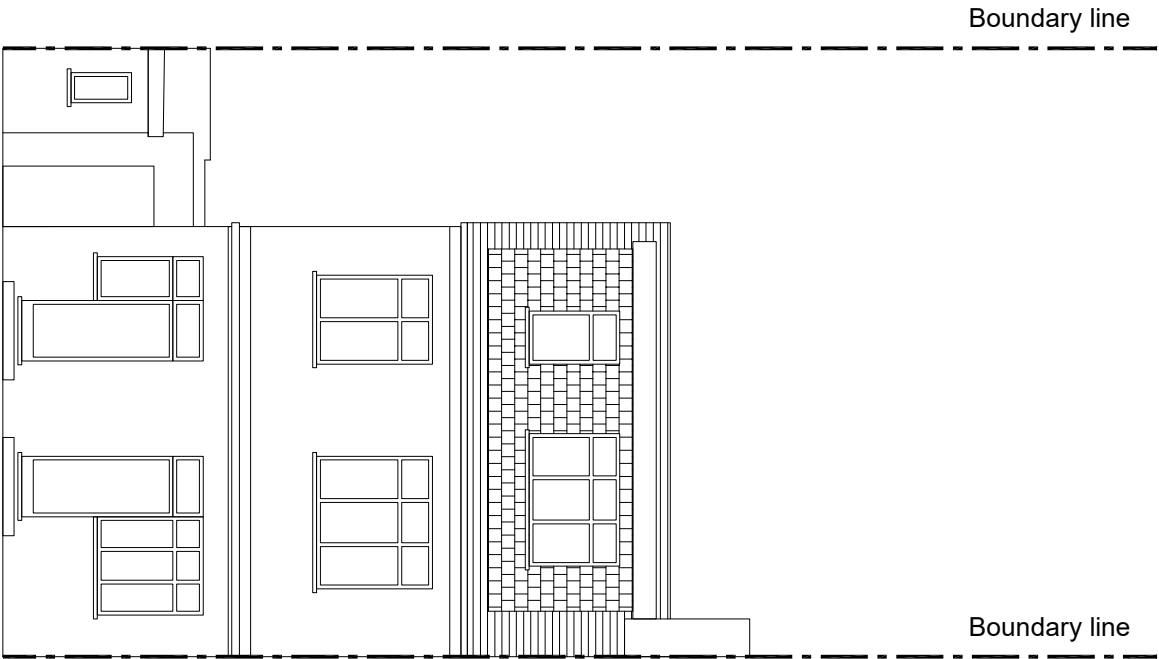

EXISTING REAR ELEVATION

STATUS		TOWN PLANNING	
NOTES: 1. DO NOT SCALE FROM THIS DRAWING 2. ALL DIMENSIONS TO BE CHECKED ON SITE PRIOR TO FABRICATION 3. THIS DRAWING SHOULD BE READ IN CONJUNCTION WITH 4. THIS DRAWING SHOULD BE READ IN CONJUNCTION WITH SERVICE ENGINEER'S DRAWINGS (if applicable) 5. COPYRIGHT OF THIS DRAWING REMAINS WITH QENDRIM BERSHA 6. ANY REVISIONS TO THIS DRAWING MUST BE REPORTED IMMEDIATELY BY THE CONTRACTOR		SCALE 1:100	
A3		REVISIONS	
0 1m 2m 3m 5m		85 PERTH ROAD LONDON N22 5QG	
		REAR & SIDE EXTENSION	
		EXISTING FRONT & REAR ELEVATION SCALE 1:100 DATE: MAR 24 DRAWN: QB CHECKED: QB DWG NO: 85PR/TP/020	
qbplans		31 Millhaven Close London RM6 4PL 07588 9494 55 info@qbplans.co.uk www.qbplans.co.uk	