


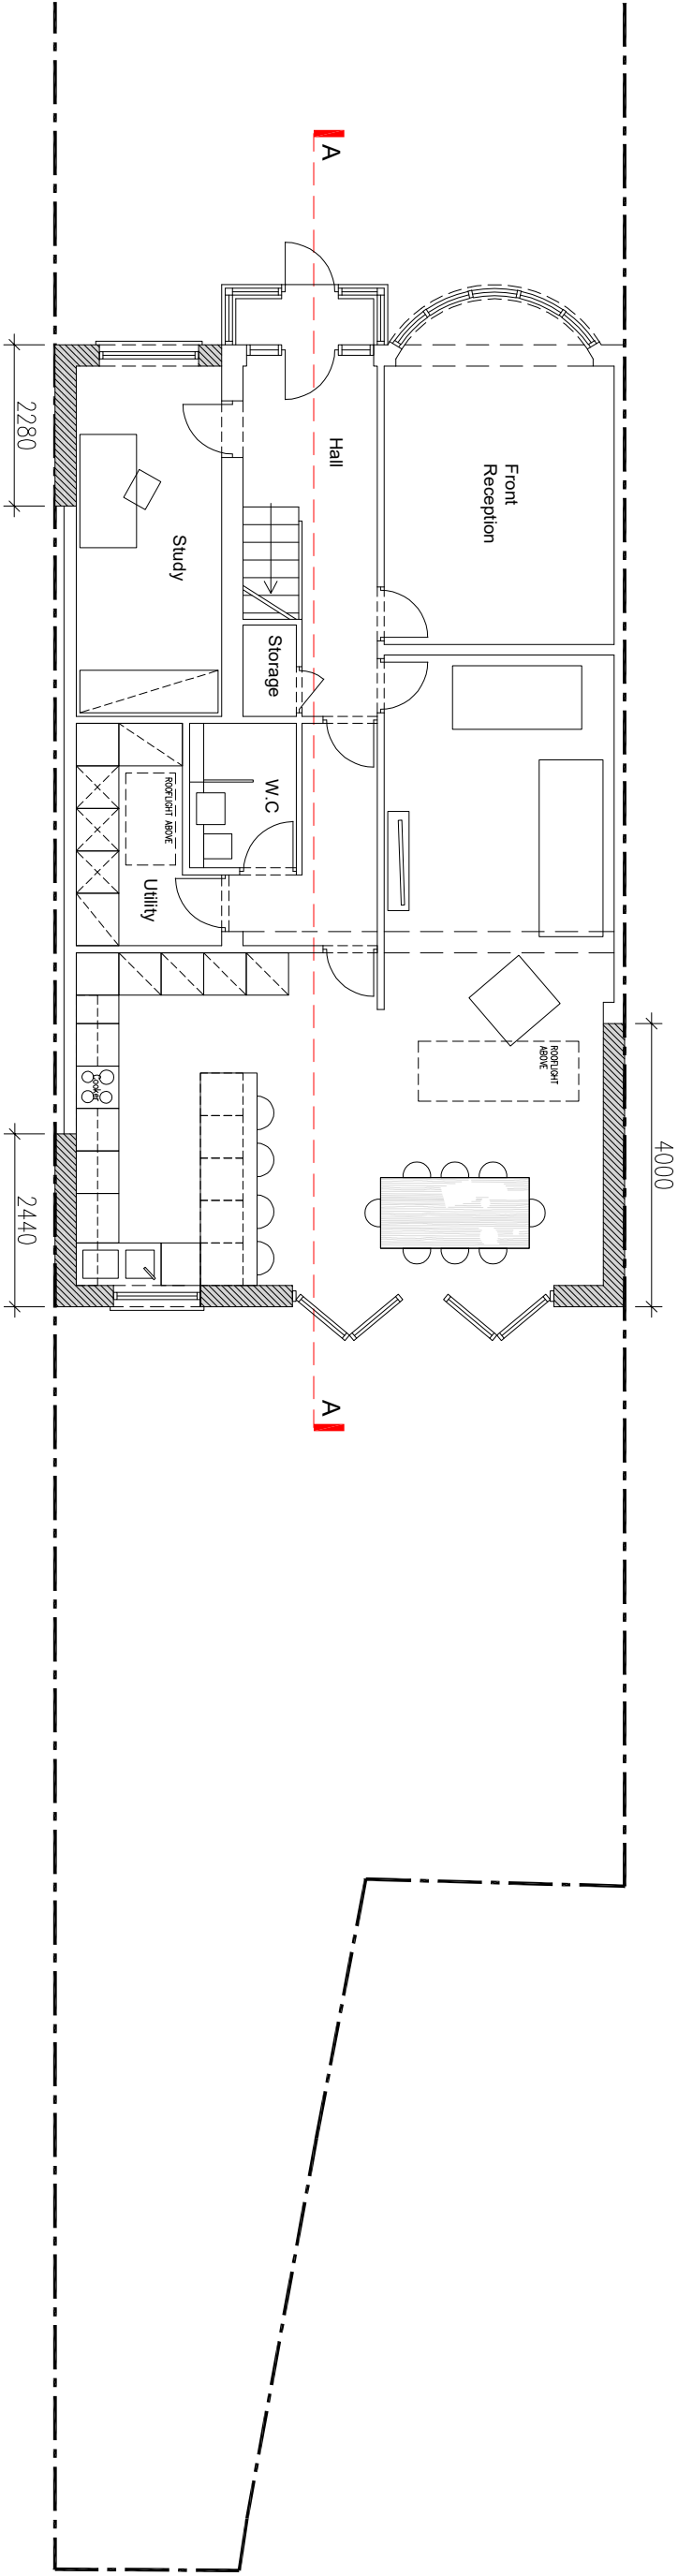

PROPOSED GROUND FLOOR PLAN

STATUS		TOWN PLANNING		SCALE A3 1:100	
NOTES: 1. DO NOT SCALE FROM THIS DRAWING 2. ALL DIMENSIONS TO BE CHECKED ON SITE PRIOR TO FABRICATION 3. THIS DRAWING SHOULD BE READ IN CONJUNCTION WITH 4. THIS DRAWING SHOULD BE READ IN CONJUNCTION WITH SERVICE ENGINEER'S DRAWINGS (if applicable) 5. COPYRIGHT OF THIS DRAWING REMAINS WITH QBP/DRM BERSHA 6. ANY CHANGES TO THIS DRAWING MUST BE REPORTED IMMEDIATELY BY THE CONTRACTOR					
REVISIONS					
85 PERTH ROAD LONDON N22 5QG REAR & SIDE EXTENSION PROPOSED GROUND FLOOR PLAN SCALE: 1:100 DATE: MAR 24 DRAWN: QB CHECKED: QB DWG NO: 85PR/TP/110					
 qbplans 31 Millhaven Close London RM6 4PL 07588 9494 55 m info@qbplans.co.uk e www.qbplans.co.uk w					