



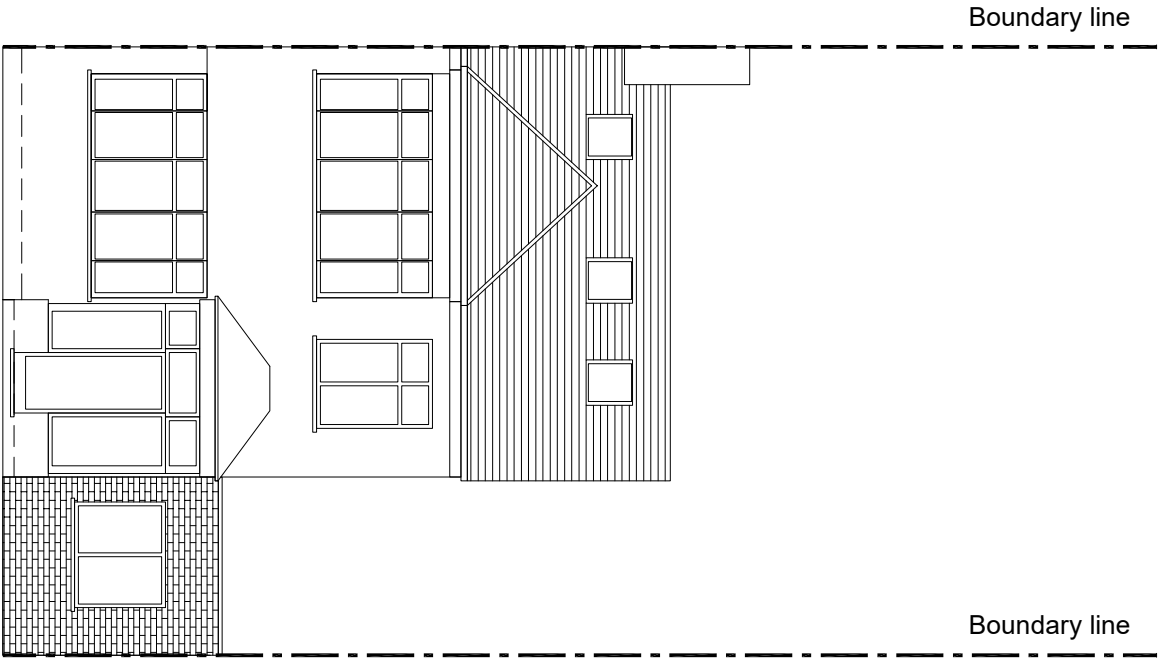

PROPOSED FRONT ELEVATION

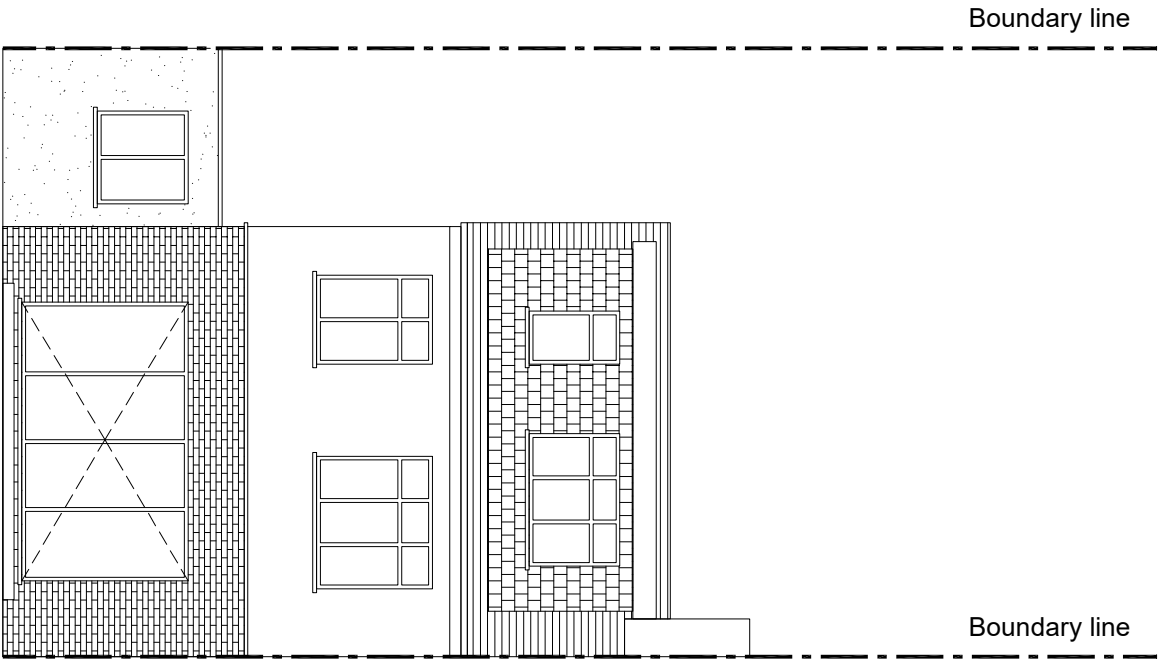

PROPOSED REAR ELEVATION

STATUS		TOWN PLANNING	
NOTES: 1. DO NOT SCALE FROM THIS DRAWING 2. ALL DIMENSIONS TO BE CHECKED ON SITE PRIOR TO FABRICATION 3. THIS DRAWING SHOULD BE READ IN CONJUNCTION WITH 4. THIS DRAWING SHOULD BE READ IN CONJUNCTION WITH SERVICE ENGINEER'S DRAWINGS (if applicable) 5. COPYRIGHT OF THIS DRAWING REMAINS WITH QENDRIM BERISHA 6. ANY REVISIONS TO THIS DRAWING MUST BE REPORTED IMMEDIATELY BY THE CONTRACTOR		SCALE A3 1:100	
0 1m 2m 3m 5m		REVISIONS	
85 PERTH ROAD LONDON N22 5QG		REAR & SIDE EXTENSION	
PROPOSED FRONT & REAR ELEVATION SCALE 1:100 DATE: MAR 24 DRAWN: QB CHECKED: QB DWG NO: 85PR/TP/120		31 Millhaven Close London RM6 4PL 07588 9494 55 info@qbplans.co.uk www.qbplans.co.uk	

