



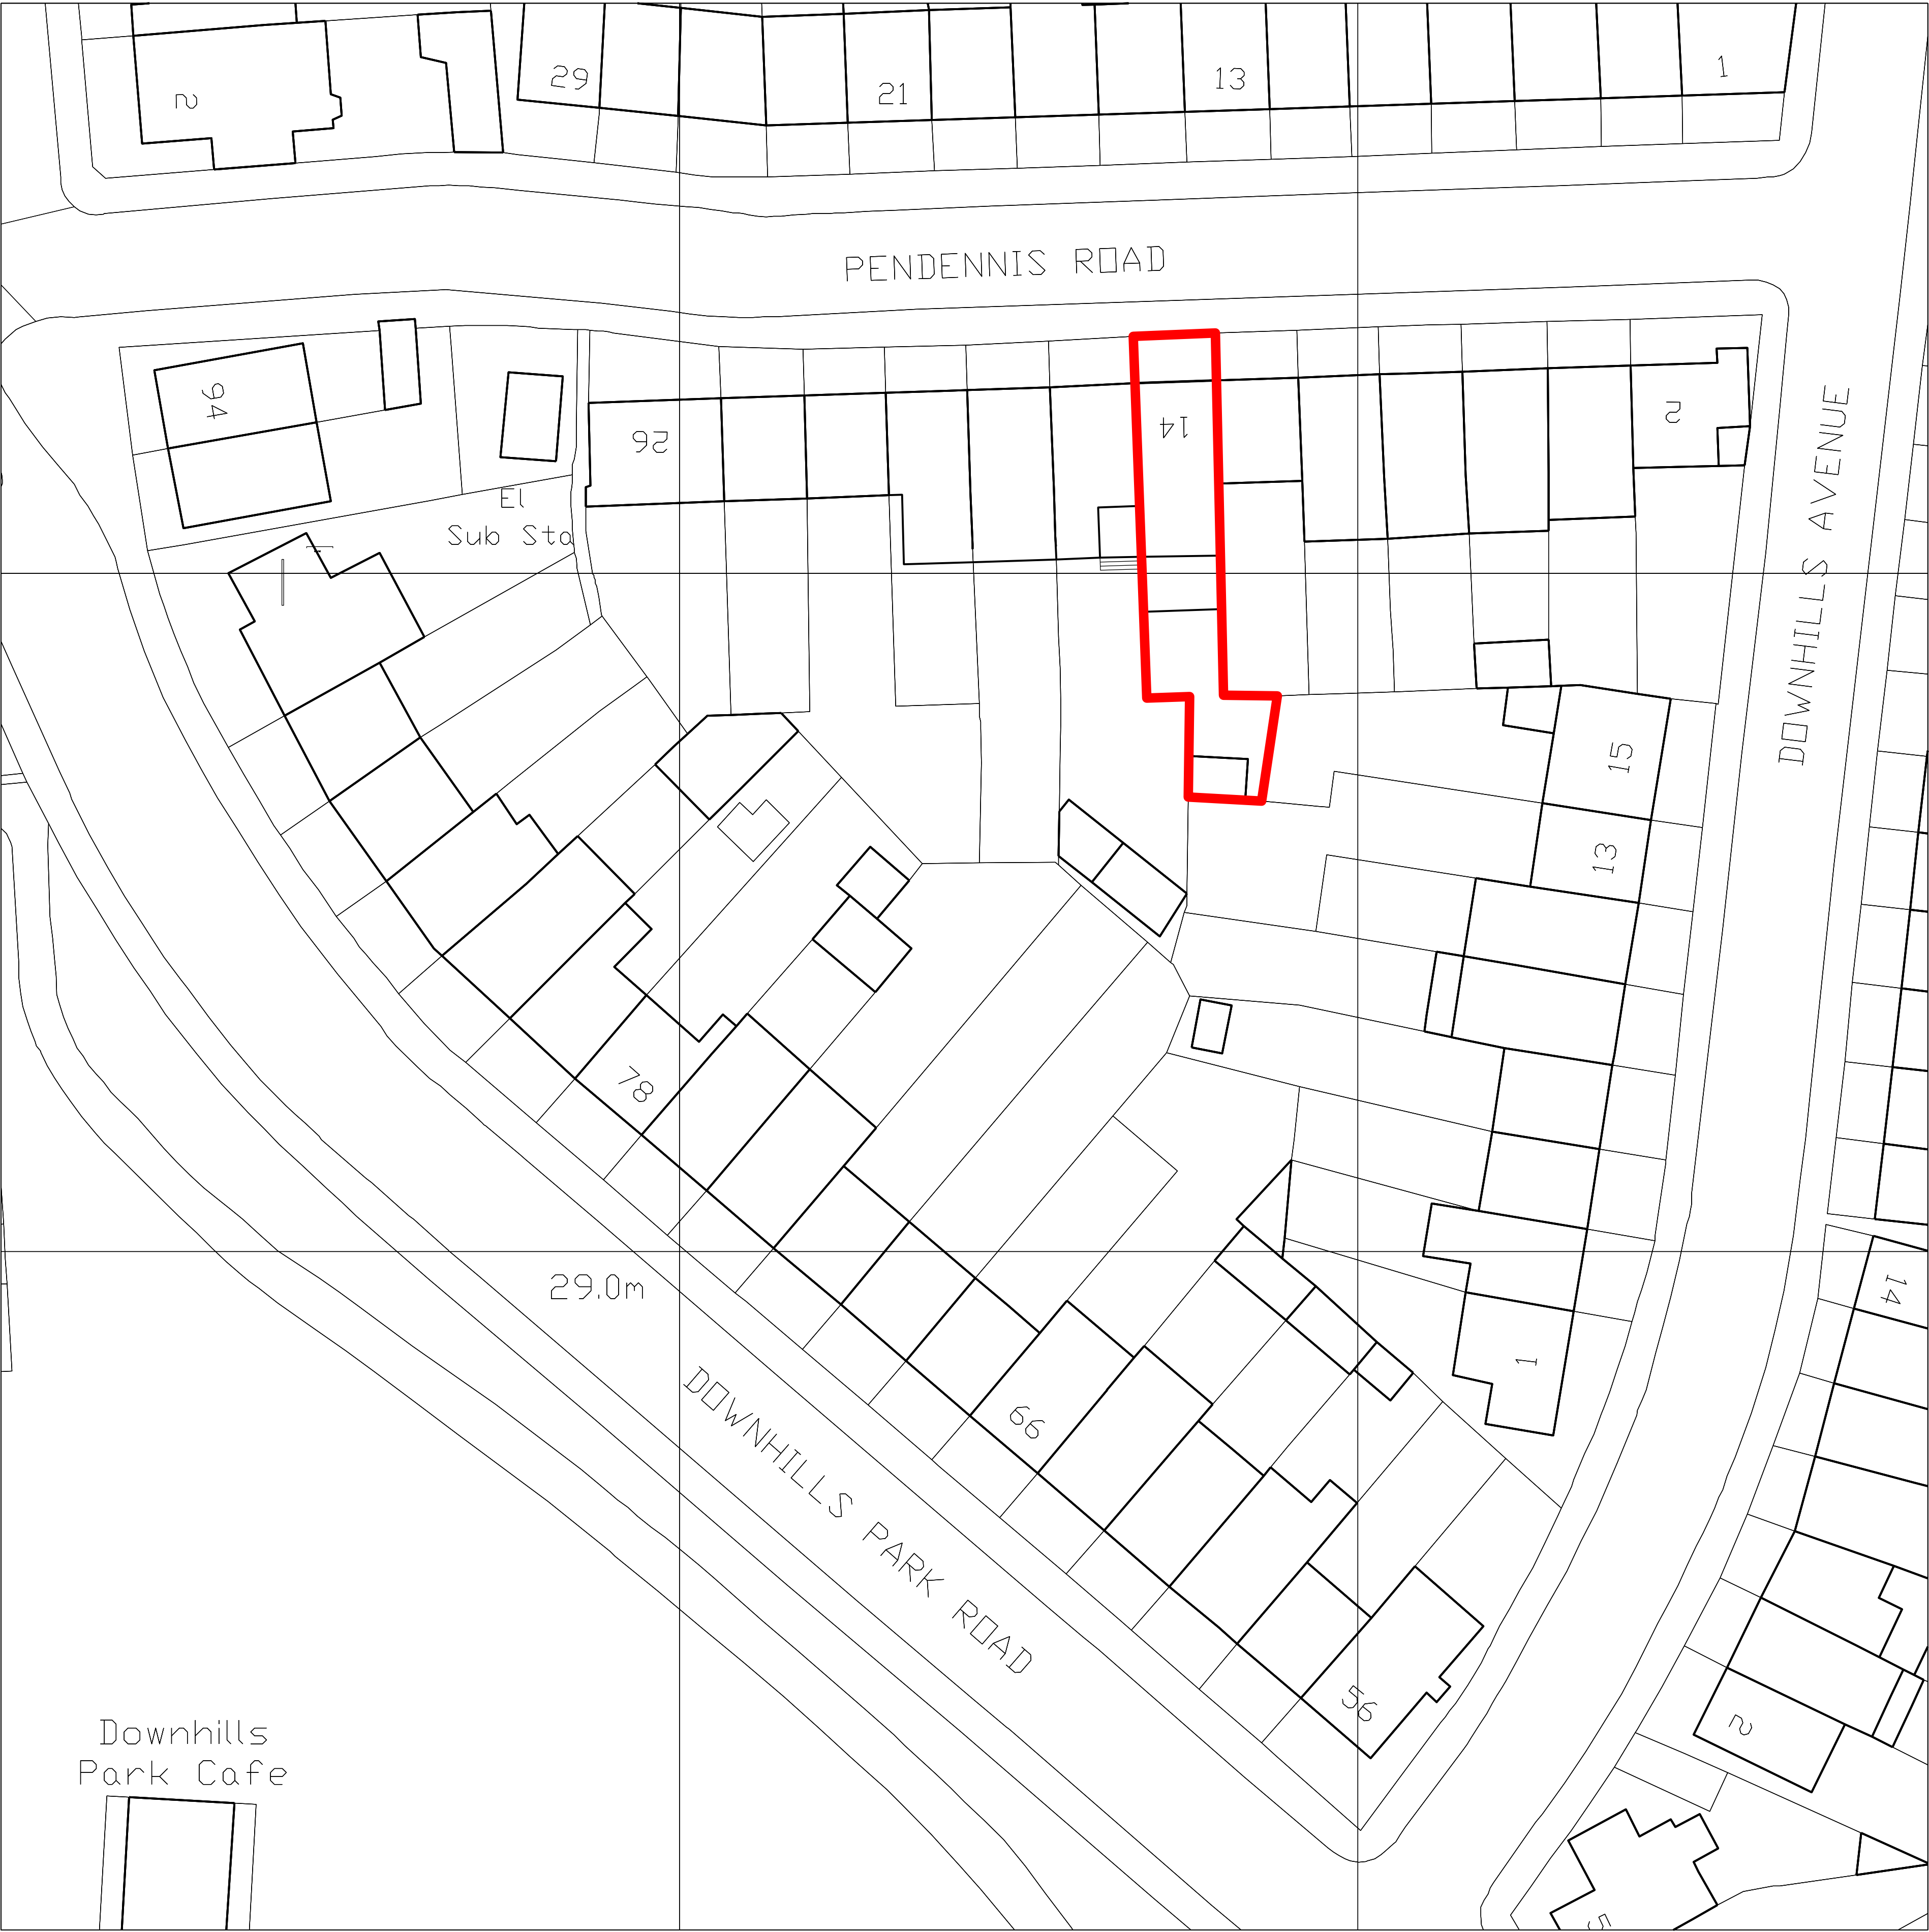

01 SITE PLAN
PLAN - SCALE 1:200

Rev	Date	Description	By

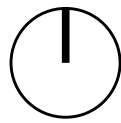

ARCHIVE FOR SPACE
5 Queen Square,
Level 1
London
WC1N 3AR

+44 (0) 7792373430

Project: 14 PENDENNIS ROAD

Title: Site Plan

Scale @A1: 1:200
Scale @A3: 1:400

Drawing and CAD File Number: X4-018-V1-00-DR-A-0011
Rev: /

© archivelforspace