



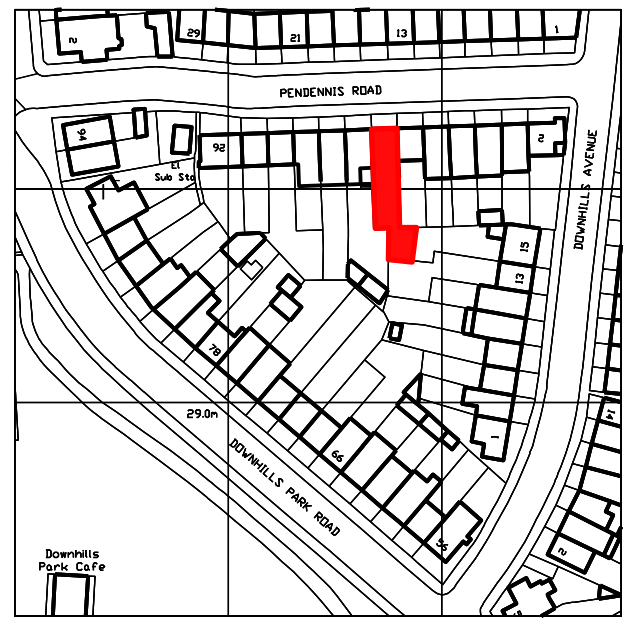

01 LOCATION PLAN
PLAN - SCALE 1:1250


0 10 20 40 80

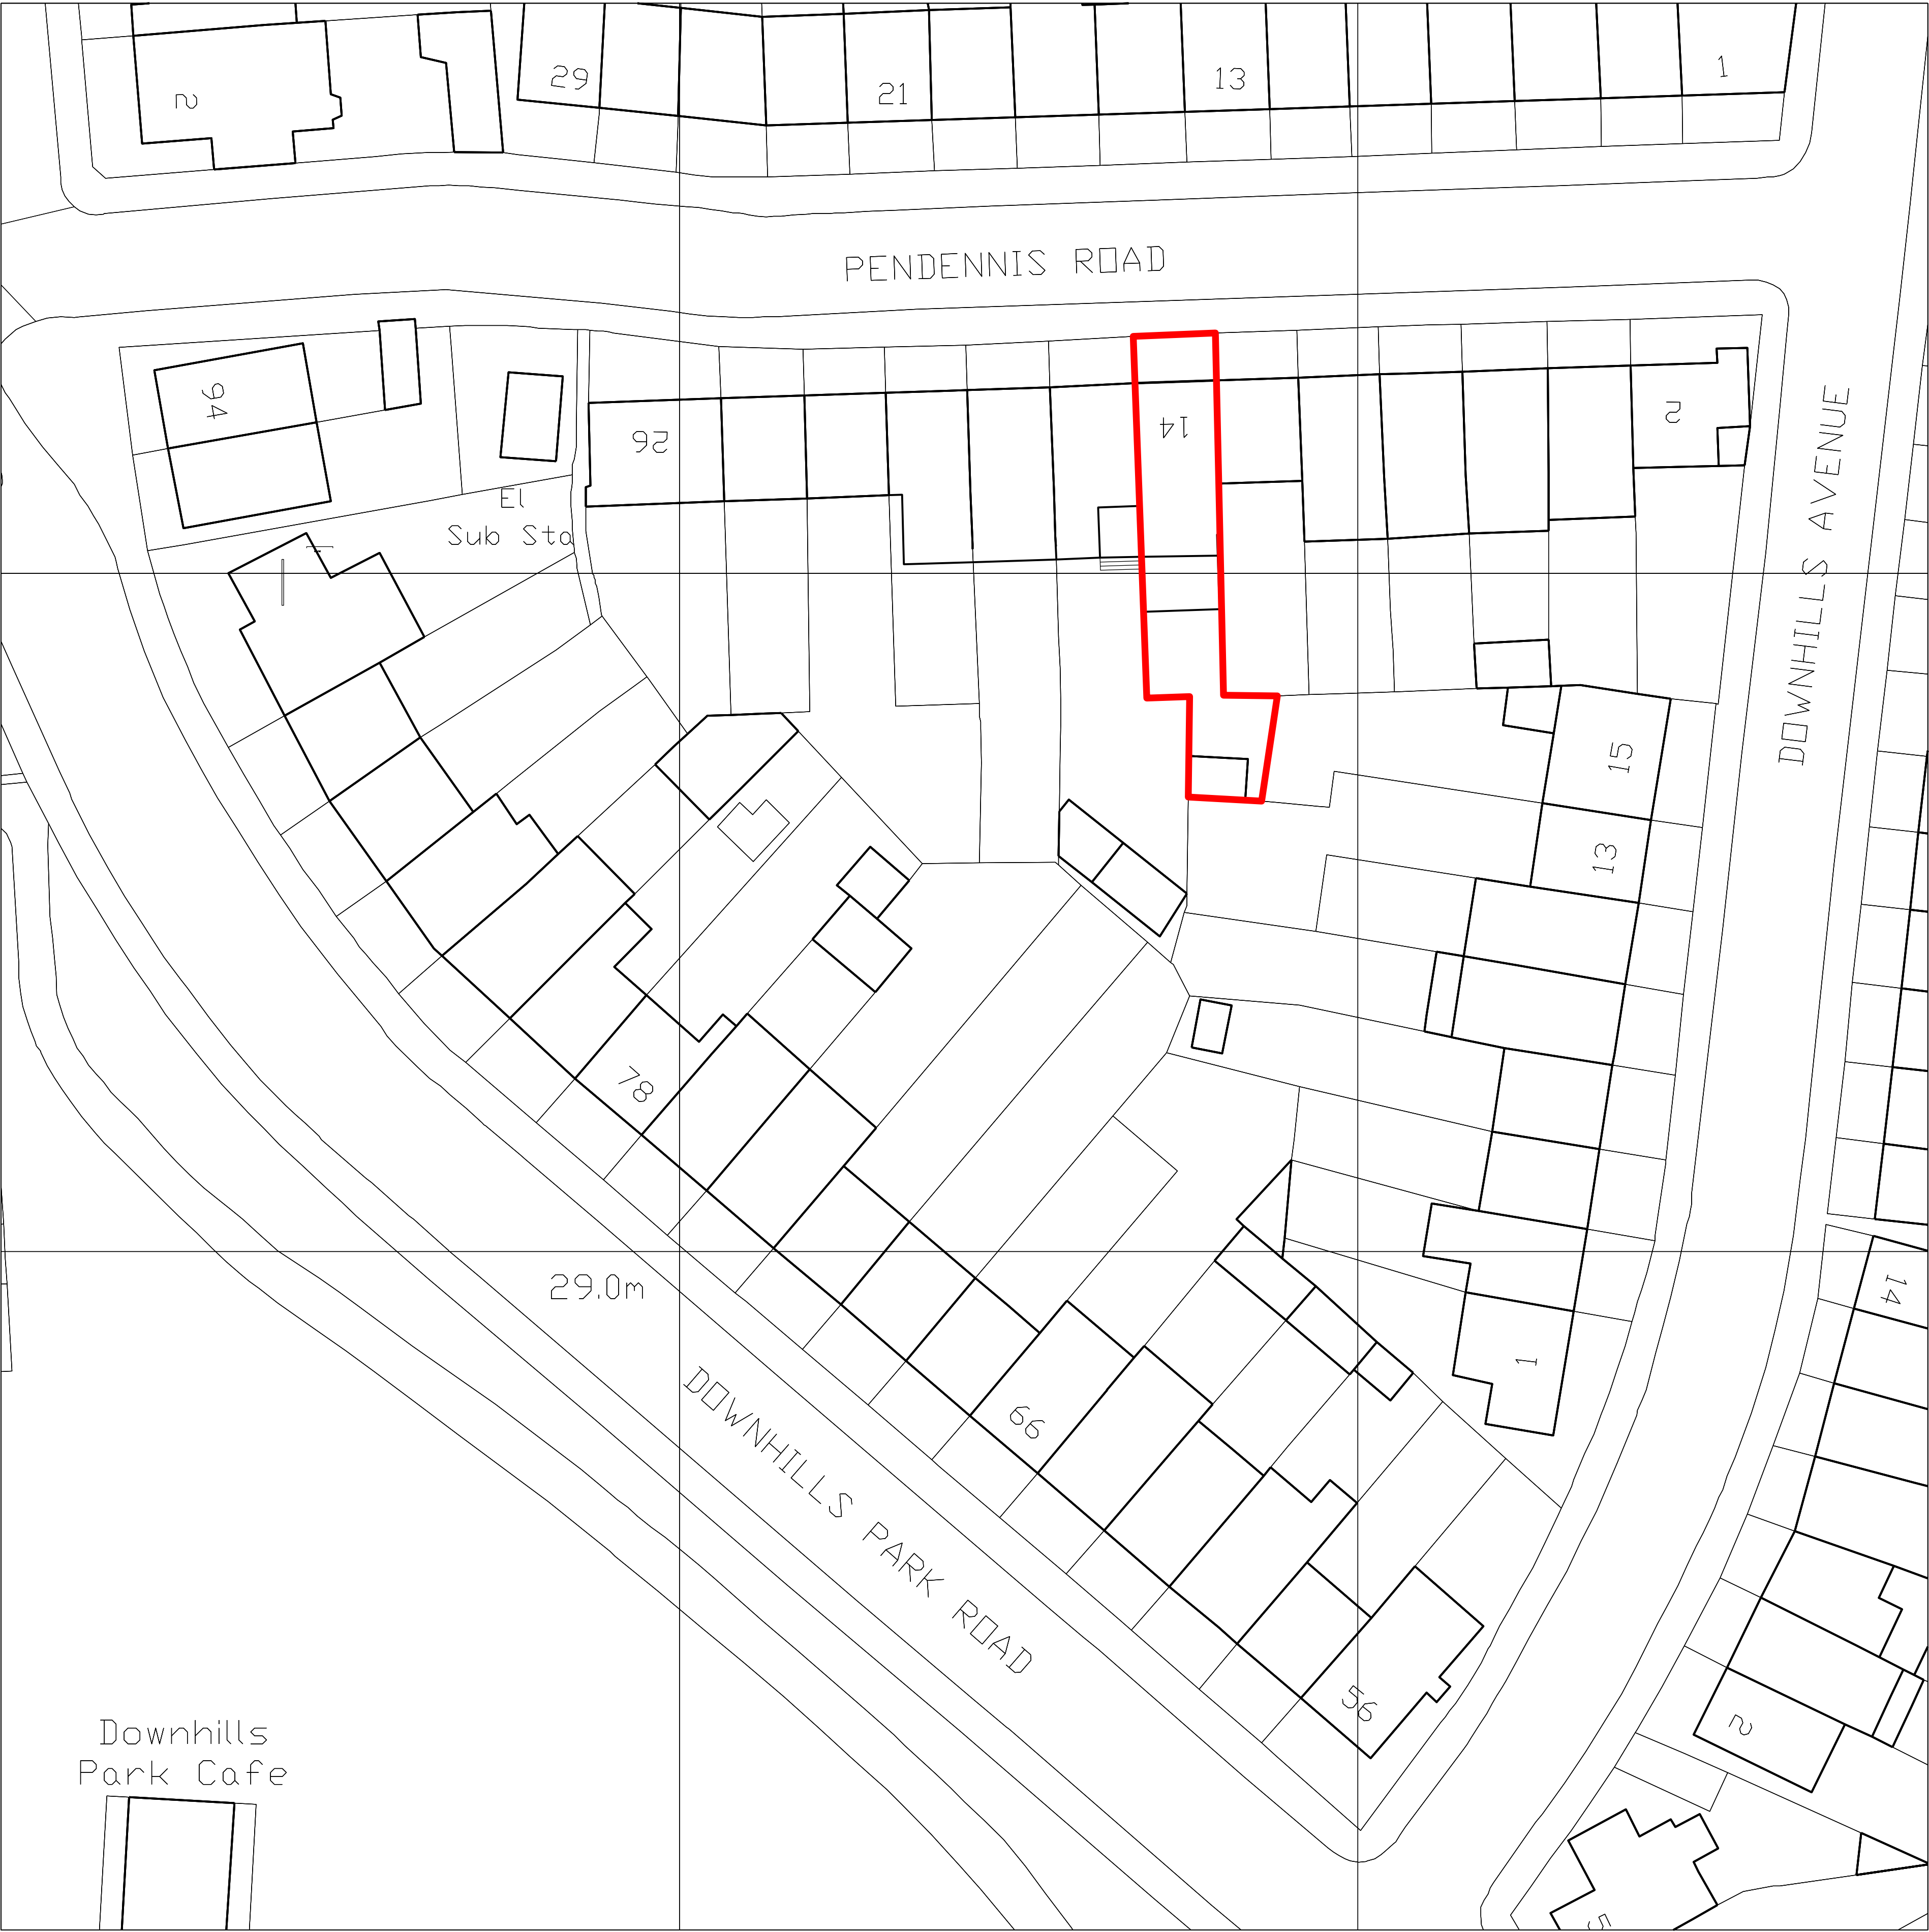

02 SITE PLAN
PLAN - SCALE 1:200

0 5 10 20

Rev	Date	Description	By

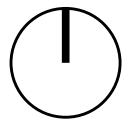

ARCHIVE FOR SPACE
5 Queen Square,
Level 1
London
WC1N 3AR

+44 (0) 7792373430

Project: 14 PENDENNIS ROAD

Title: Location Plan and Site Plan

Scale @A1: 1:1250
Scale @A3: 1:2500

Drawing and CAD File Number: X4-018-V1-00-DR-A-0010
Rev: /