




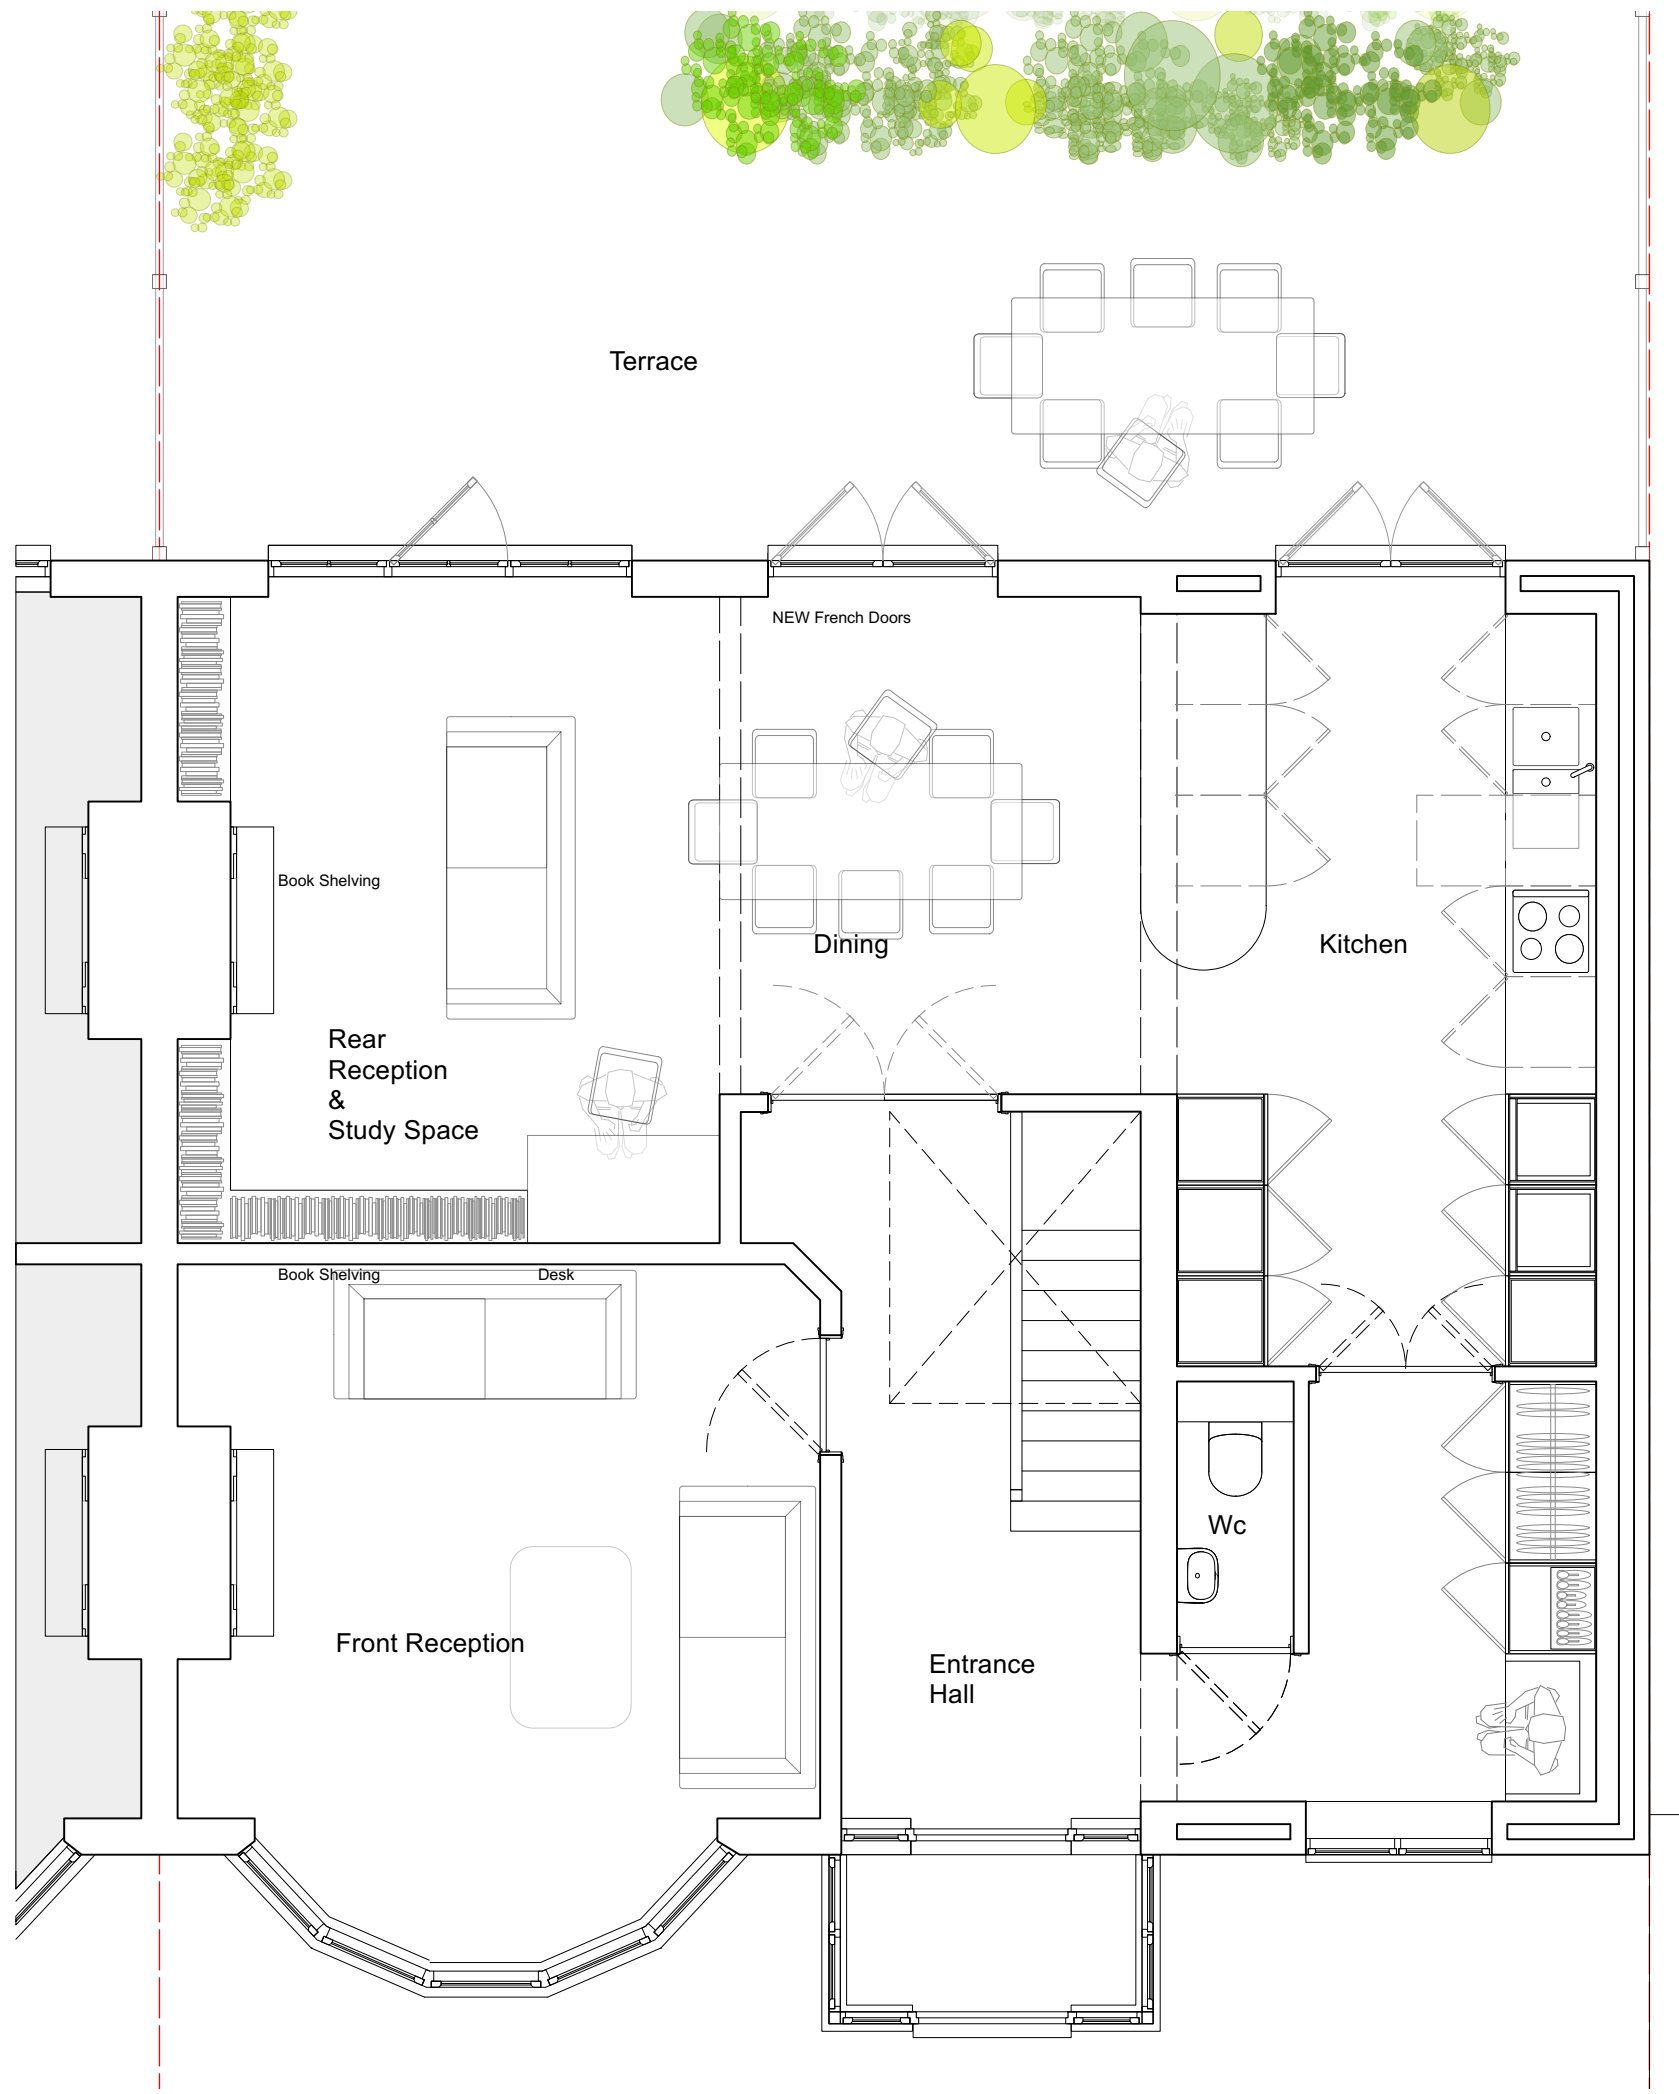


Ground Plan

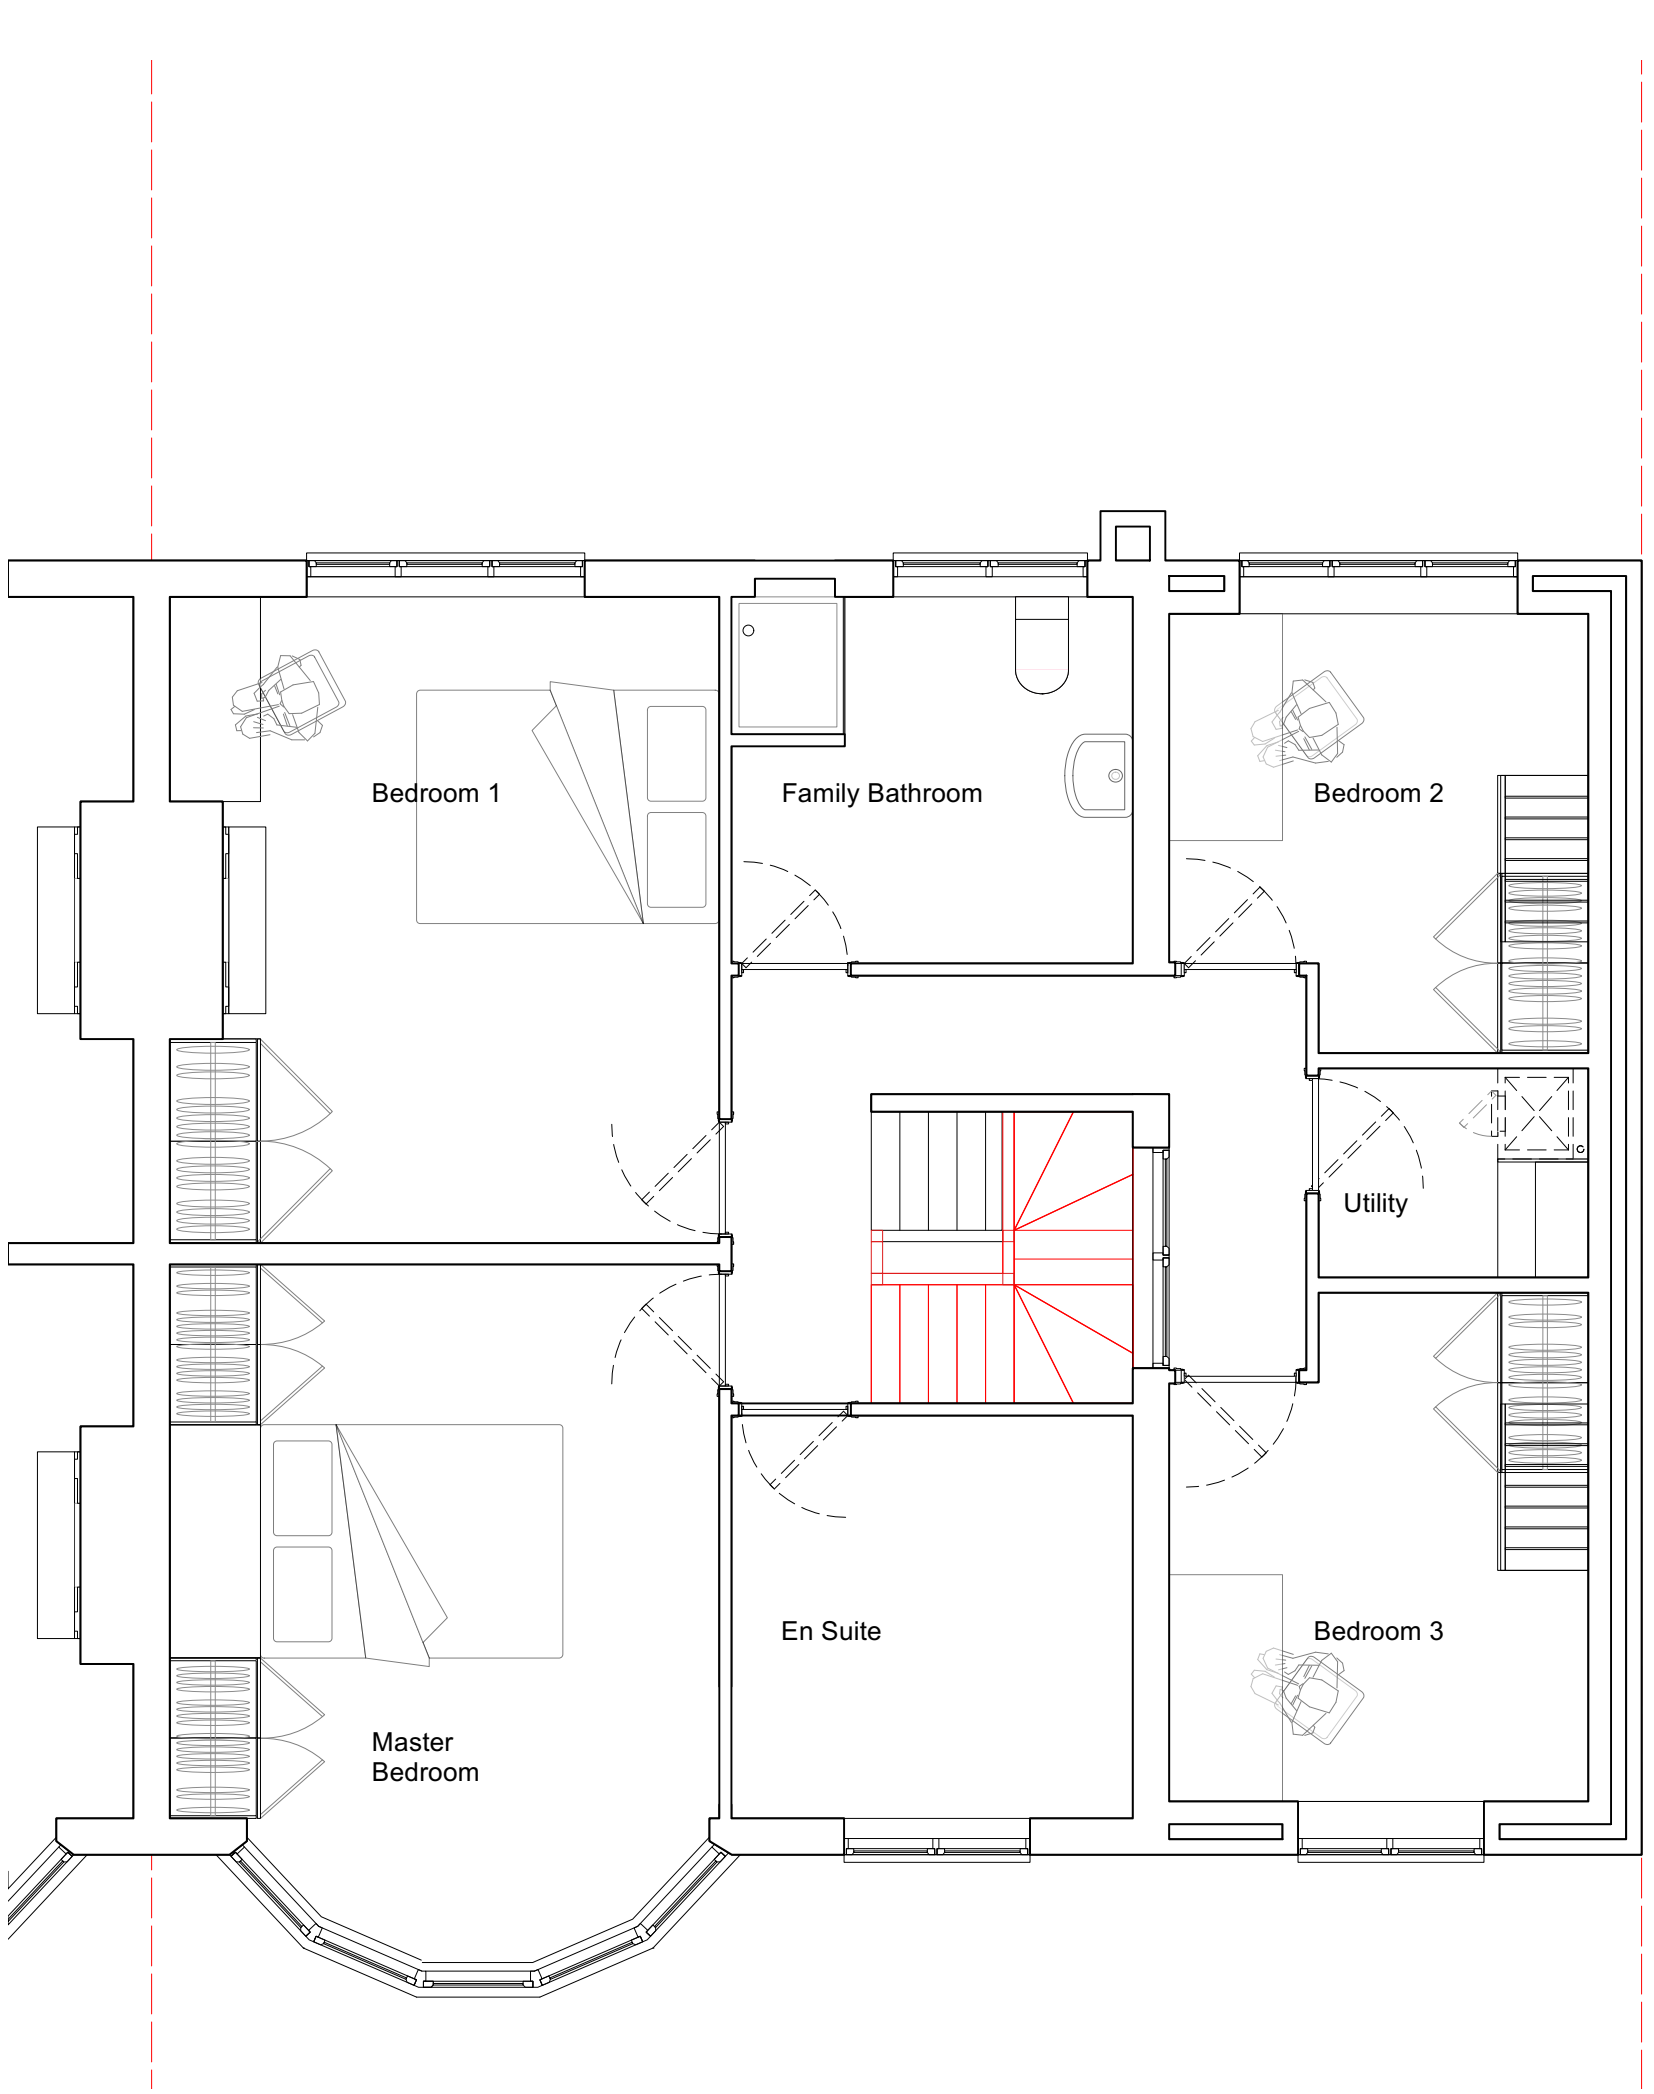


First Floor Plan

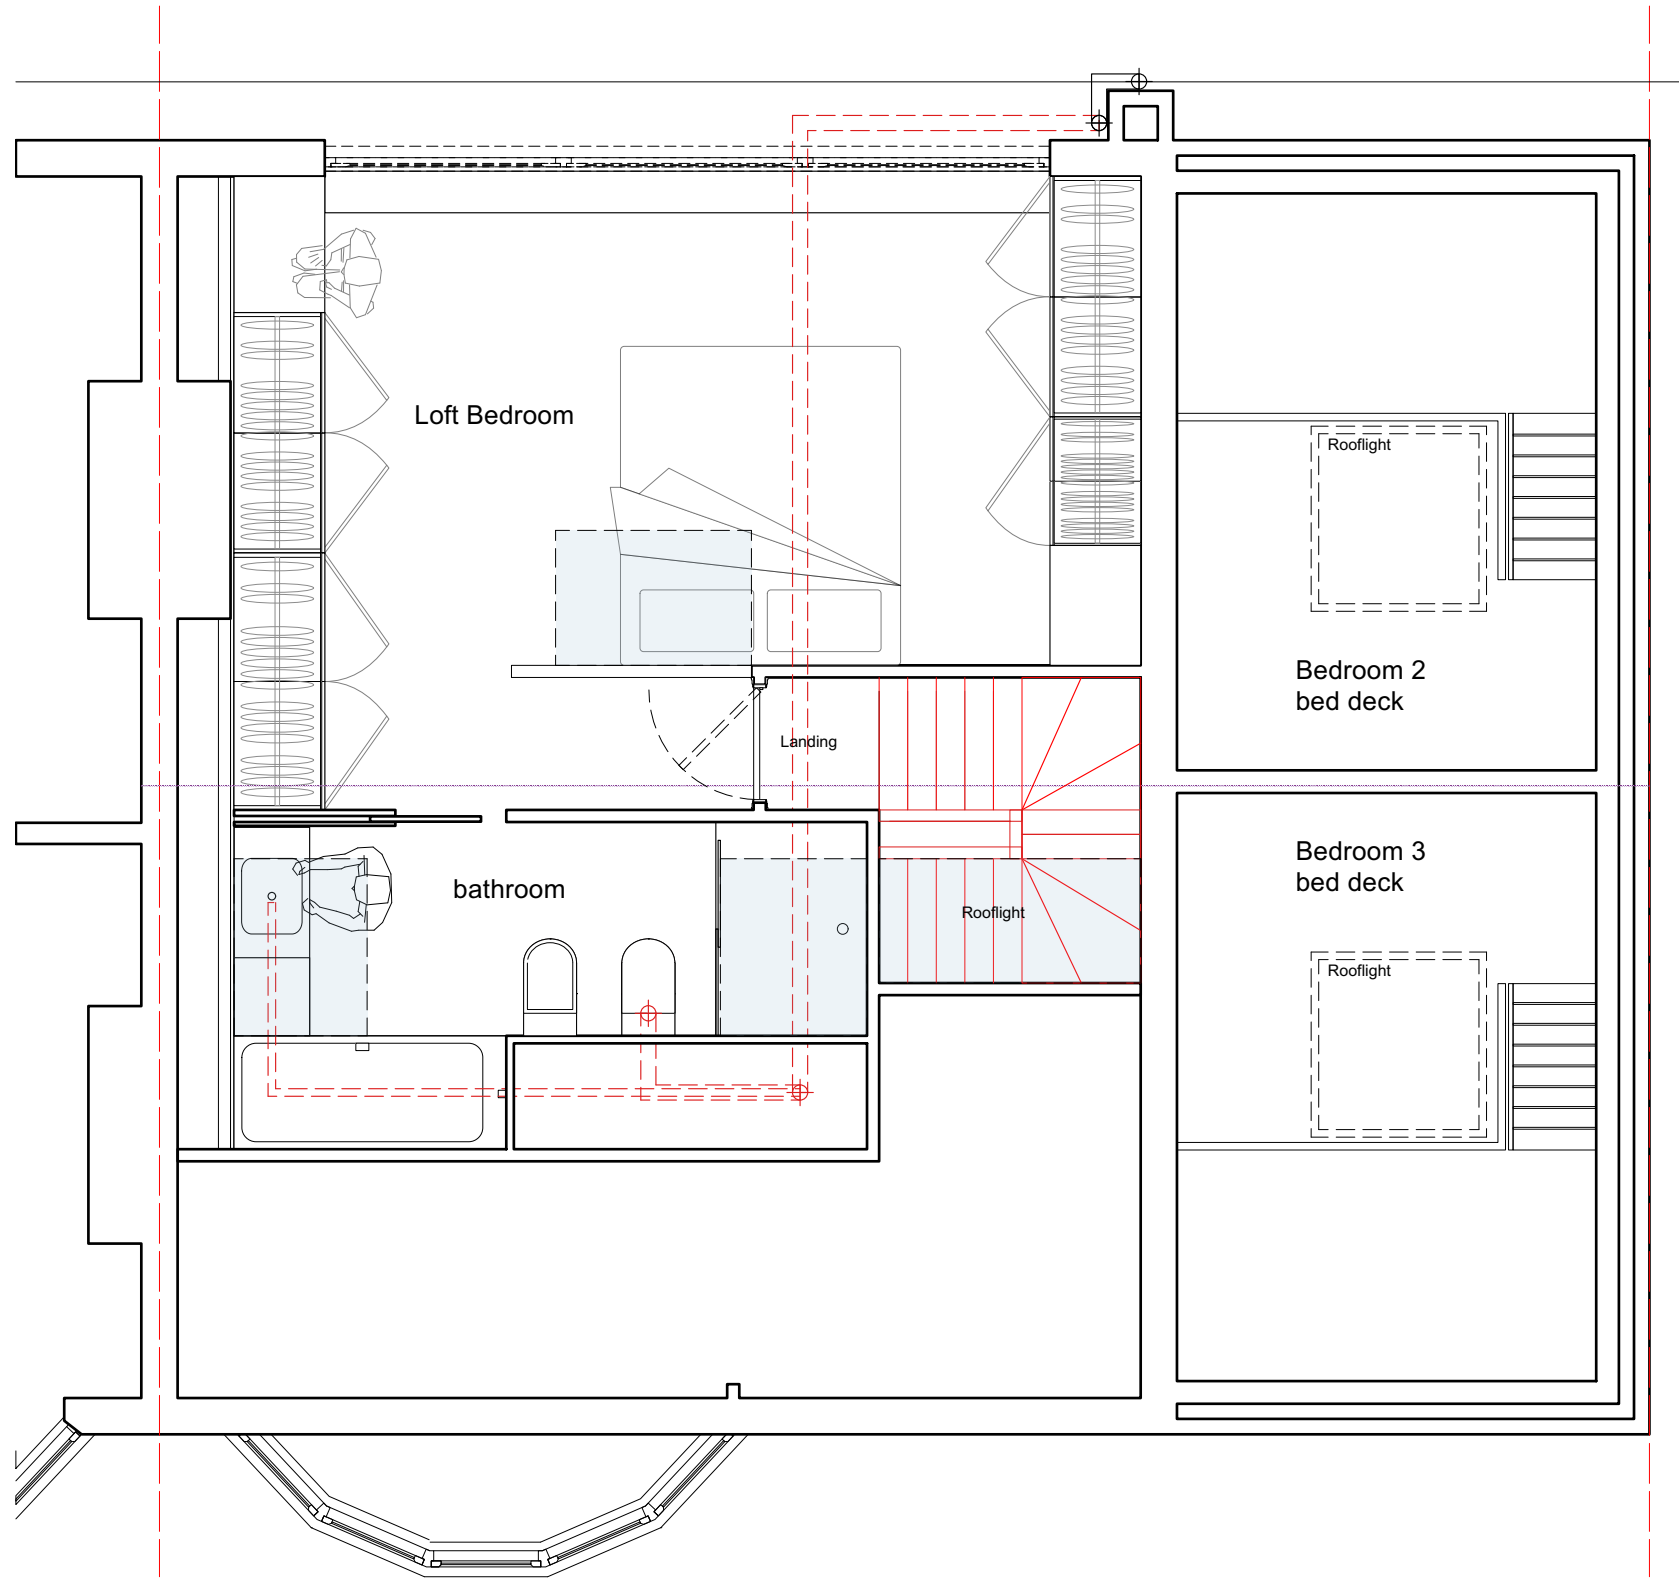

Loft Plan

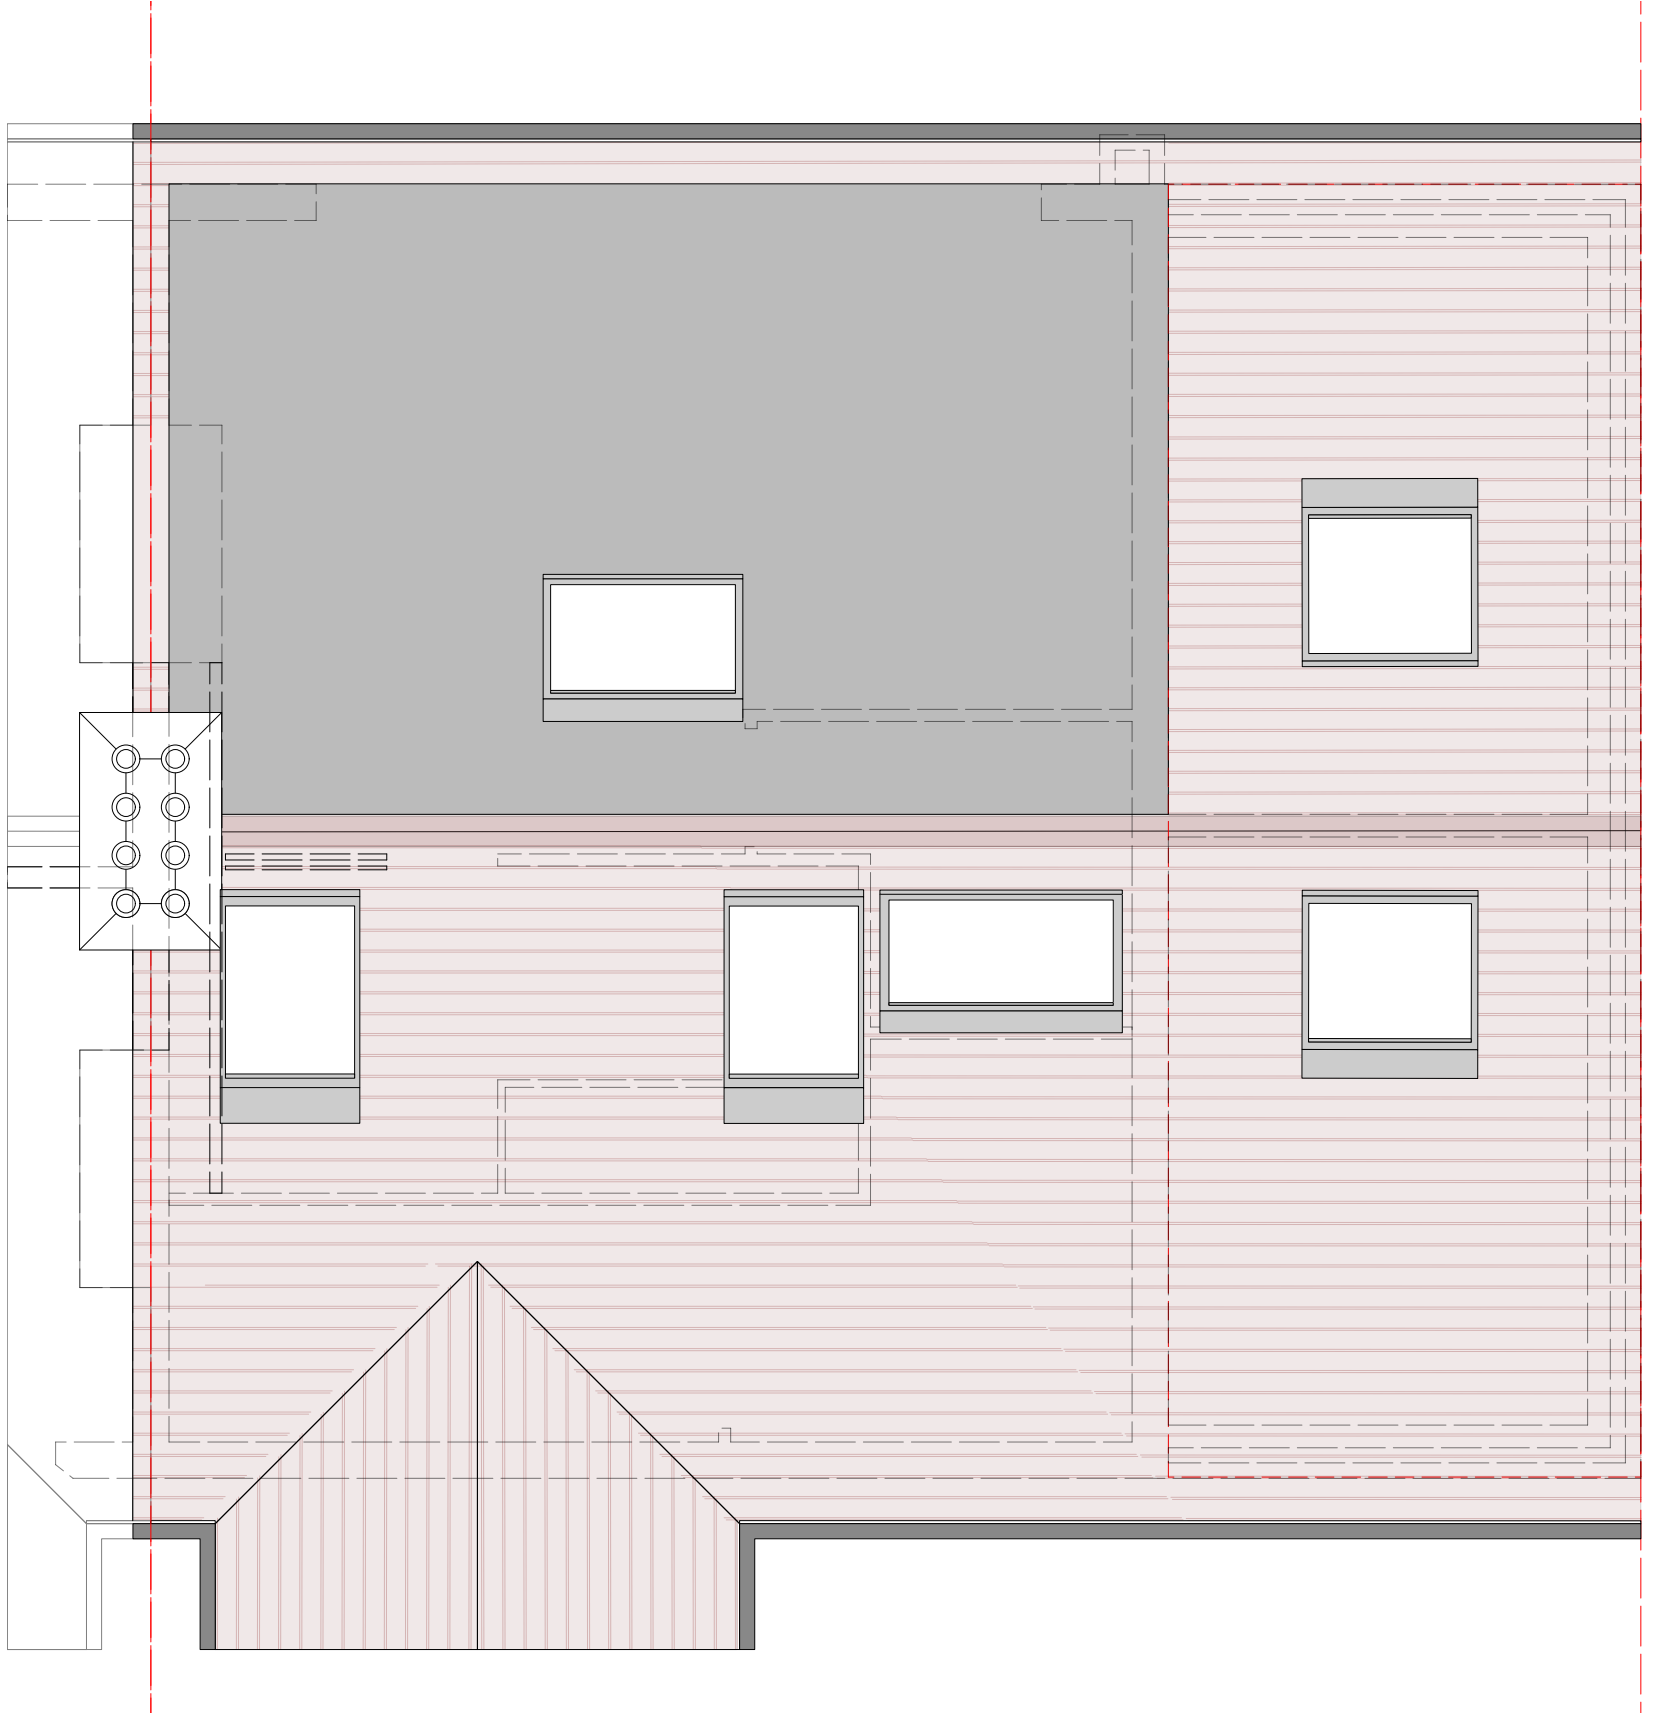

Roof Plan

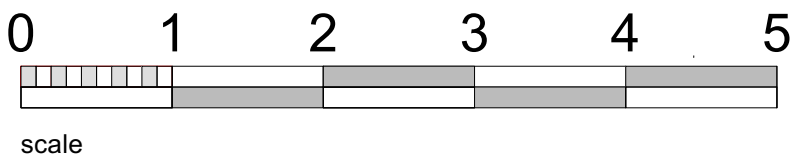

Planning Application Issue

description Proposed Ground, First, Mezzanine and Roof Plan		drawing 24-03-P-101
scale 1:50 @ A1	date March 2023	
project Extension & Refurbishment	client Dan Roberts & Sophie Barker	
address 211 Alexander Park Road, N22 7BJ		

caseyferroarchitects

The Studio, 56 Winton Avenue London N11 2AT