


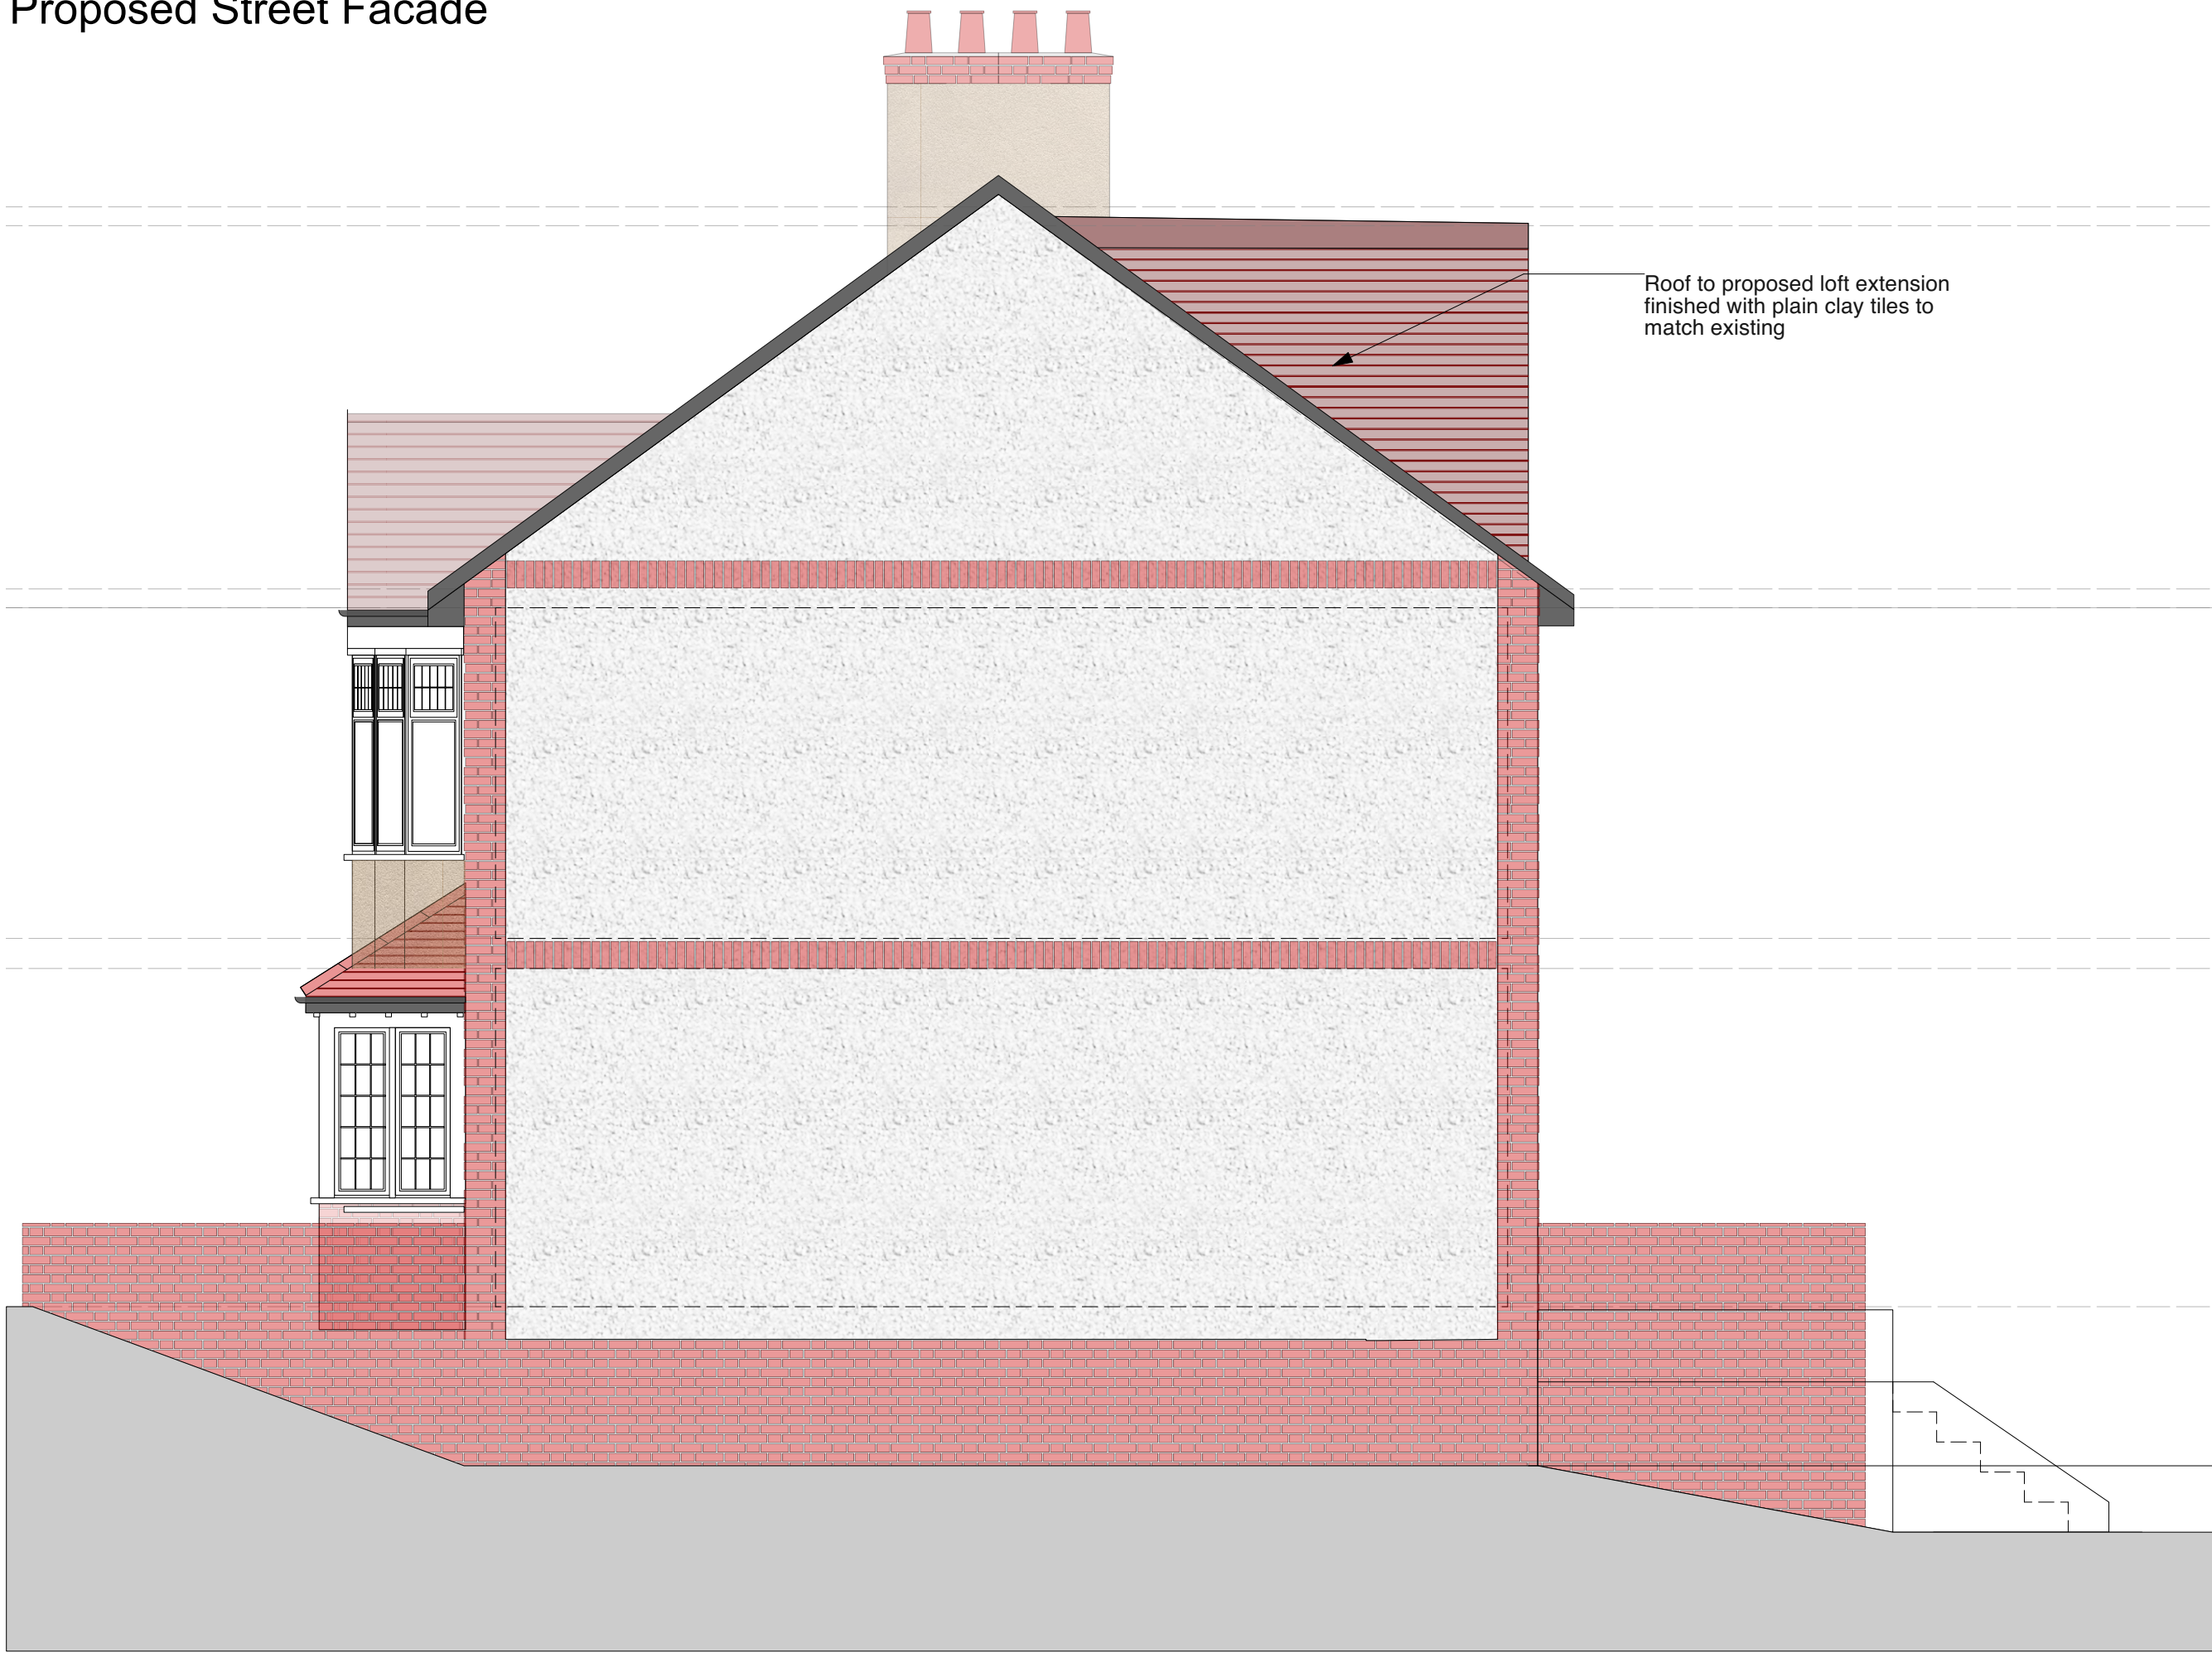

Proposed Street Facade



Proposed Rear Facade



Existing Side Facade



Rear Elevation



Existing Elevation



scale

Planning Application Issue

description Proposed Street, garden and Side Facades		drawing 24-03-P-102	
scale 1:50 @ A1		date March 2024	
project	Extension & Refurbishment	client	Dan Roberts & Sophie Barker
address	211 Alexander Park Road, N22 7BJ		

caseyferroarchitects

The Studio, 56 Winton Avenue London N11 2AT