



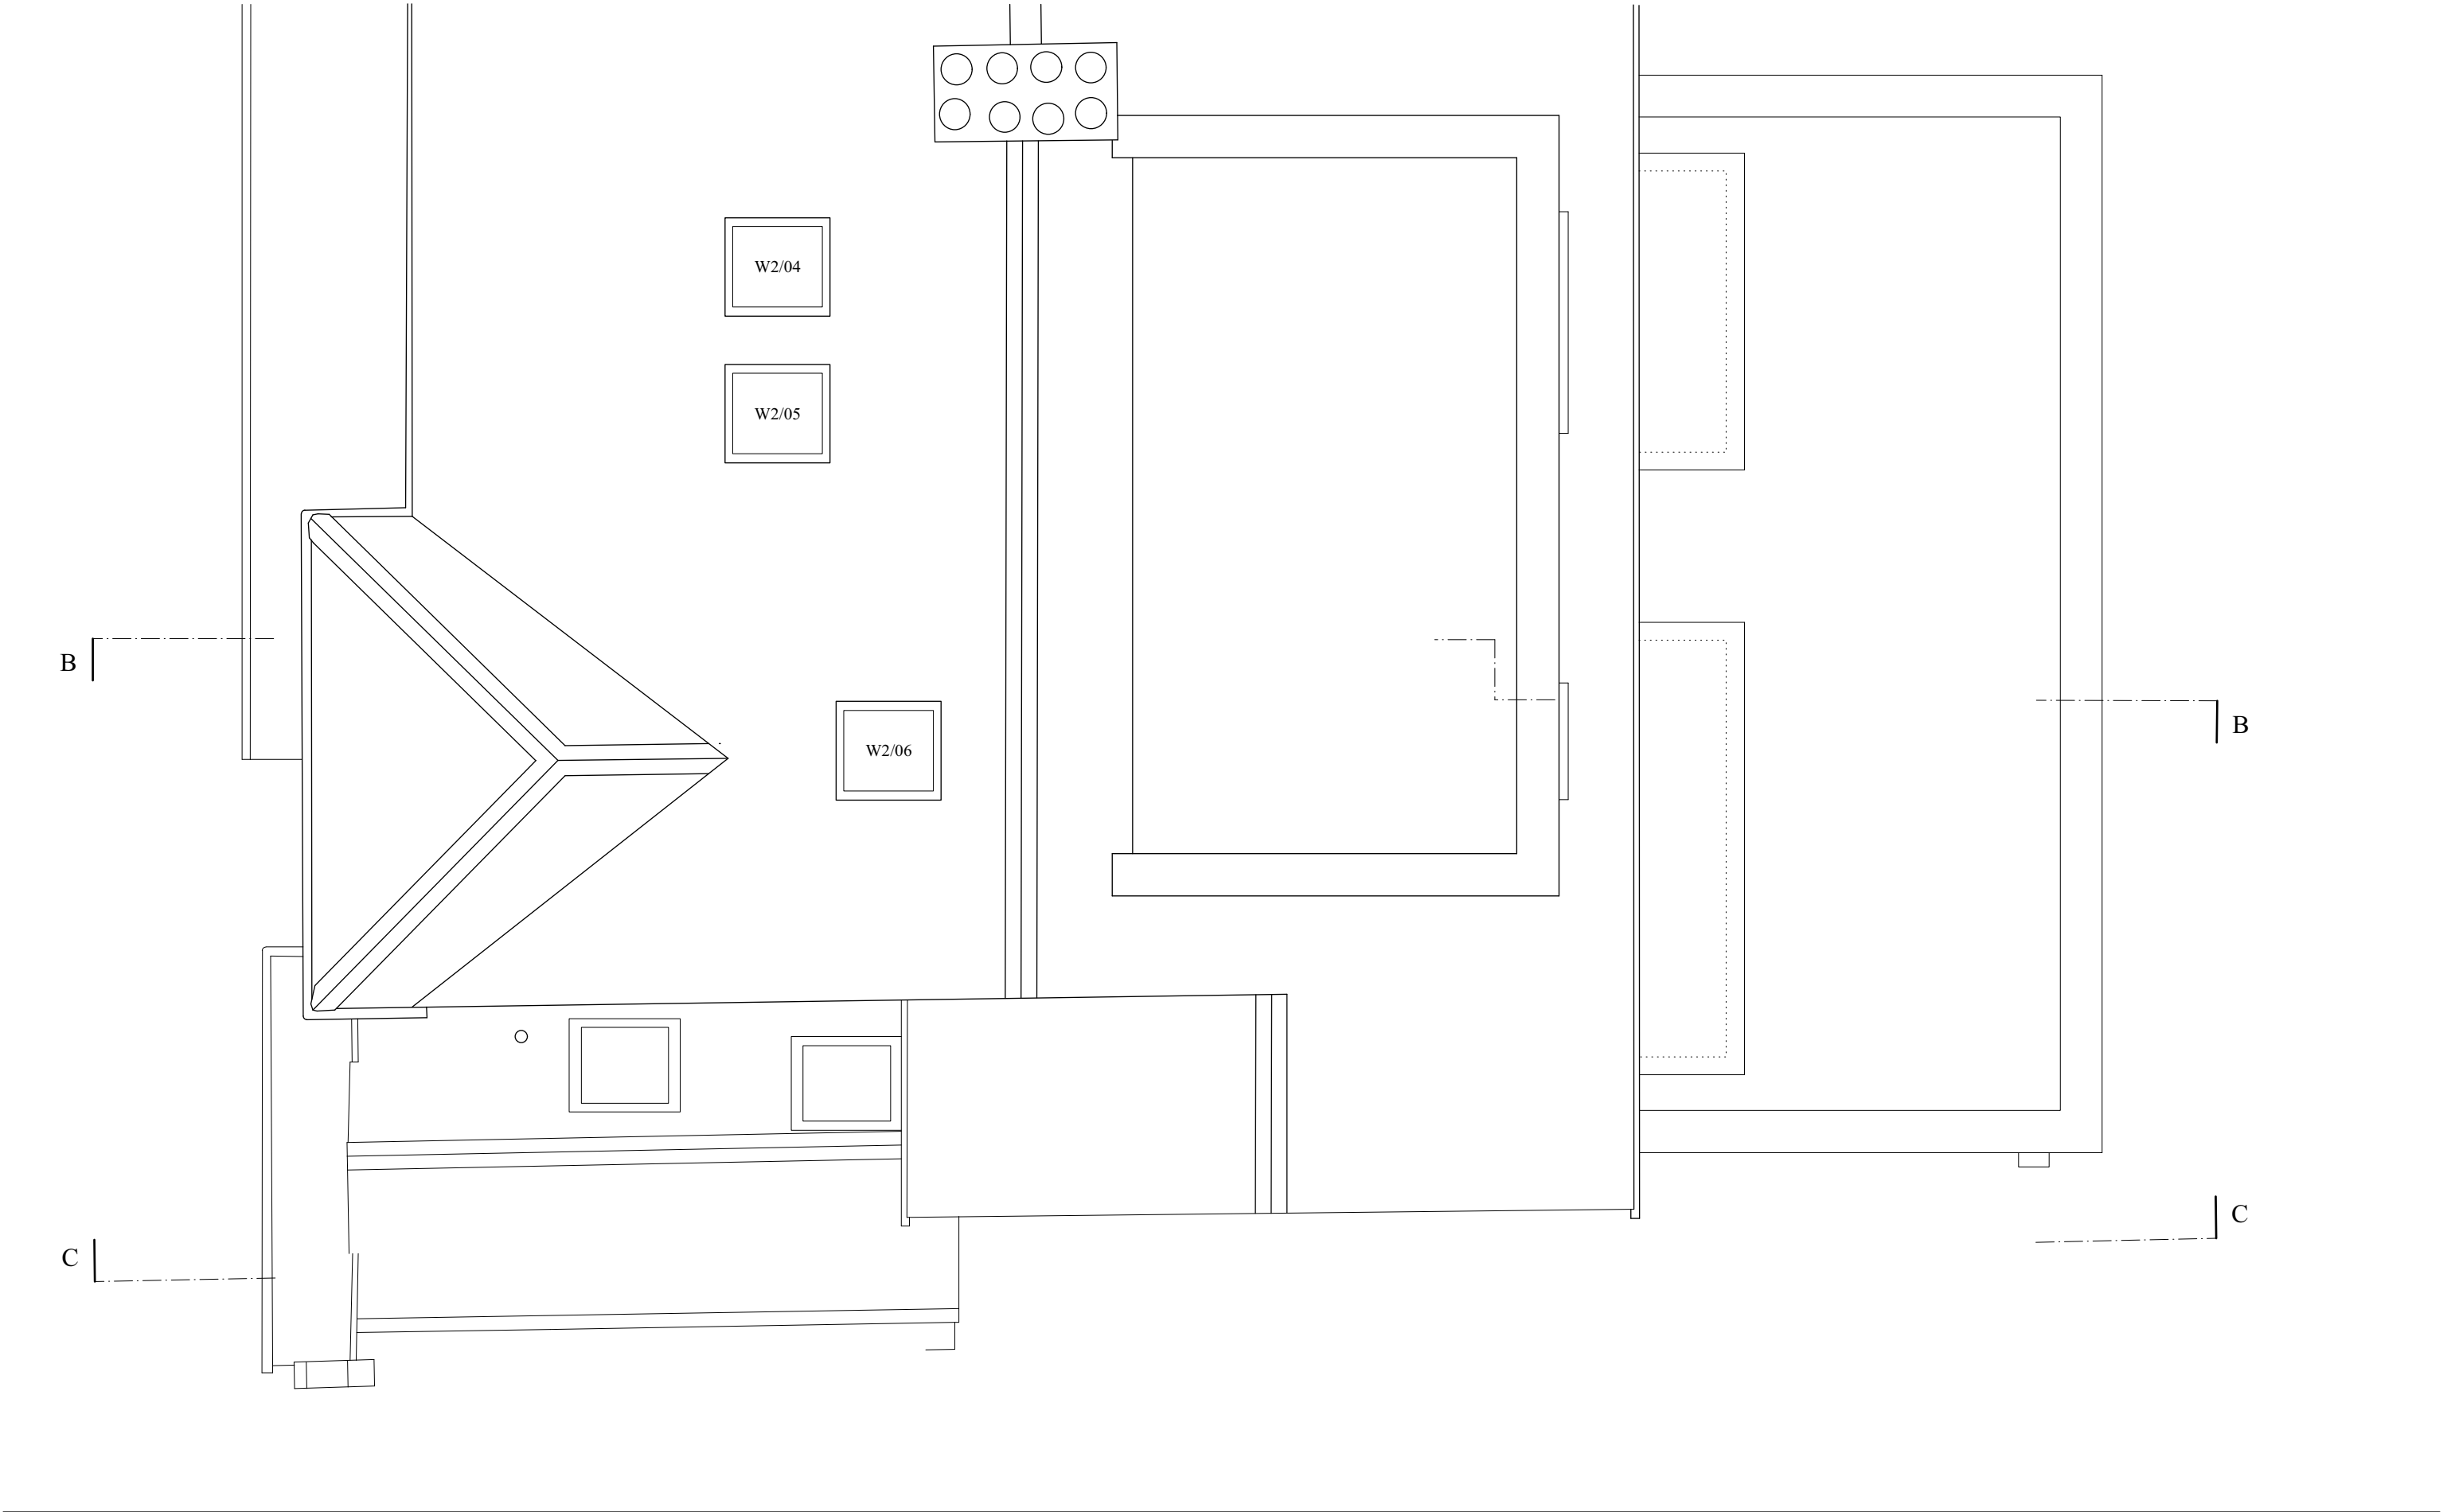

Notes:  
All contents copyright.  
Do not scale.  
Contractor to verify all dimensions on site.  
Read in conjunction with all relevant  
architect's and consultant's information.  
Report any discrepancies to the architect.

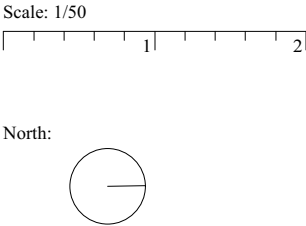

Key:

Revisions:

- A - 12/07/23 - Planning issue
- B - 07/08/23 - Notes revised
- C - 22/12/23 - Tender issue
- D - 15/03/24 - Party wall issue
- E - 18/03/24 - Planning issue
- F - 02/04/24 - Revised for planning

Project: 57 Fordington Road  
London  
N6 4TH

Drawing: Roof Plan  
As Proposed

Number: P2202\_A004\_F    Status: Information

Scale: 1/50 @ A3    Drawn: JNM

Date: 12/07/23    Checked: JNM

MXN ARCHITECTURE

mxnarchitecture.com