

- Notes:**
- All dimensions in millimetres (mm) and levels in metres (m) unless noted otherwise.
 - This drawing is to be read in conjunction with all other relevant drawings and specifications.
 - All work to comply with the relevant British Standards, Codes of Practice and the Building Regulations.
 - Build/owner must inform the Building Control Officer and the Engineer/Designer of any changes to the approved drawings.
 - Any issues caused as a result of build/owner's not working to the approved drawings and/or not following instructions of Building Control Officers, will make them liable for any consequential issues.
 - The appointment of NARCH is limited to prepare architectural drawings only.

Project:
399-401 High Road,
Tottenham, London N17 6QN

Drawing Title:
EXISTING SITE PLAN

Drawing No: 240303-02		Revision: -	
Scale: 1/100@A1	Date: March 2024		

20 Commerce Road,
London N22 8ED
020 8889 0468
074 0016 6788



1 TO 53

NICHOLSON COURT

LIBRARY COURT


1 TO 5

6

11

391

HIGH ROAD

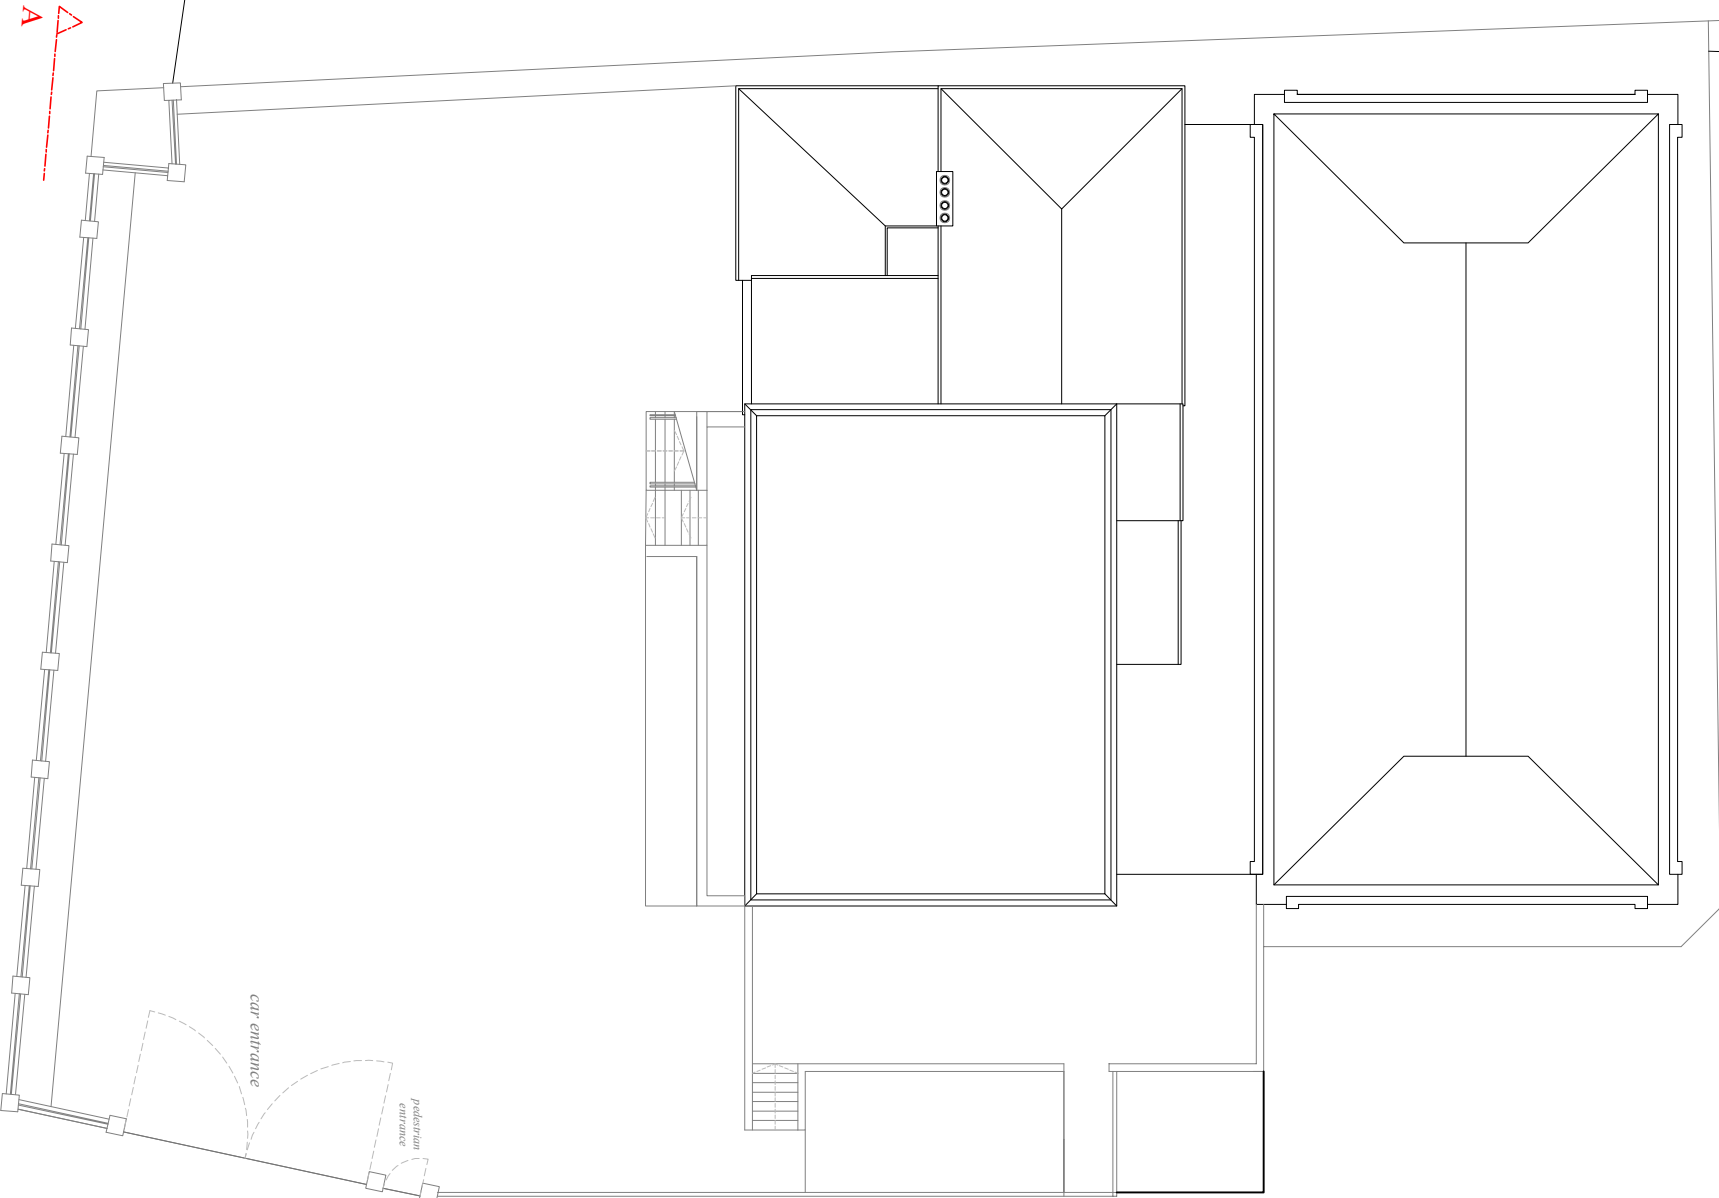

413