





LOCATION PLAN
1:1250 @ A3
PROPERTY OUTLINED IN RED

 

BLOCK PLAN
1:500
PROPERTY OUTLINED IN RED

 

Notes

Unagru Limited takes no responsibility for dimensions obtained by scaling from this drawing. If no dimension is shown the recipient must ascertain the dimension specifically from the architect or by site measurement and may not rely on the drawing. Supply of the drawing in digital form is solely for convenience and no reliance may be placed on any data in digital form. All data must be checked against hard copy.

This drawing is issued for design intent only and should not be used for construction unless stated. All work must comply with relevant British Standards and Building Regulation requirements.
Copyright Unagru Limited. Unagru Limited is a registered company in England & Wales: 11296561 Registered Office: Unit LG3 Cell Studios 23-27 Arcola Street, London E8 2DJ. This drawing is the property of Unagru Limited. No disclosure or copy of it may be made without the written permission.


Project Name
Wolsley Road

Drawing Title
Existing - Site Plan




A-09-000


Status	Planning	
Date	04/04/24	Job No. 196
Rev.		
SCALE	As indicated	@ A3

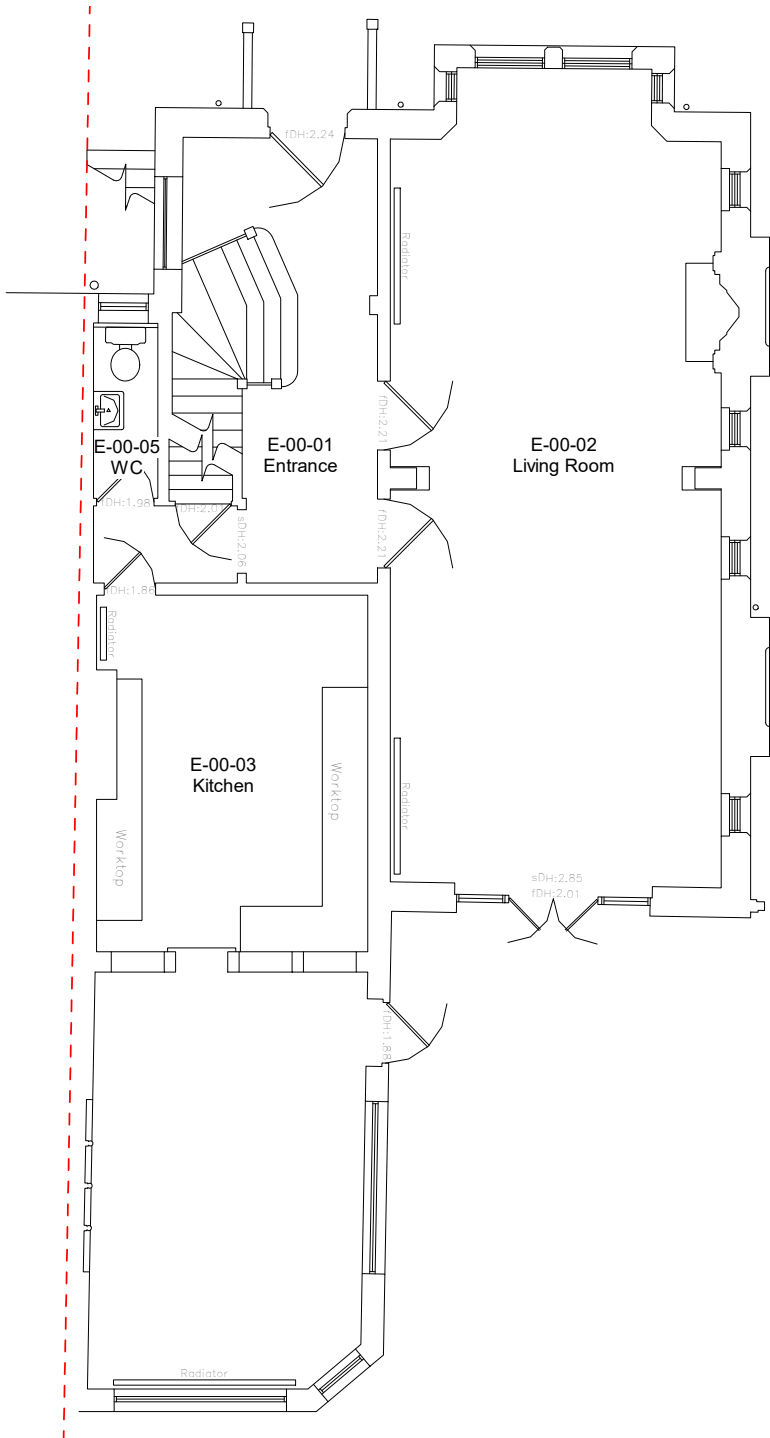


Existing - Plan - Ground Floor
1 : 100

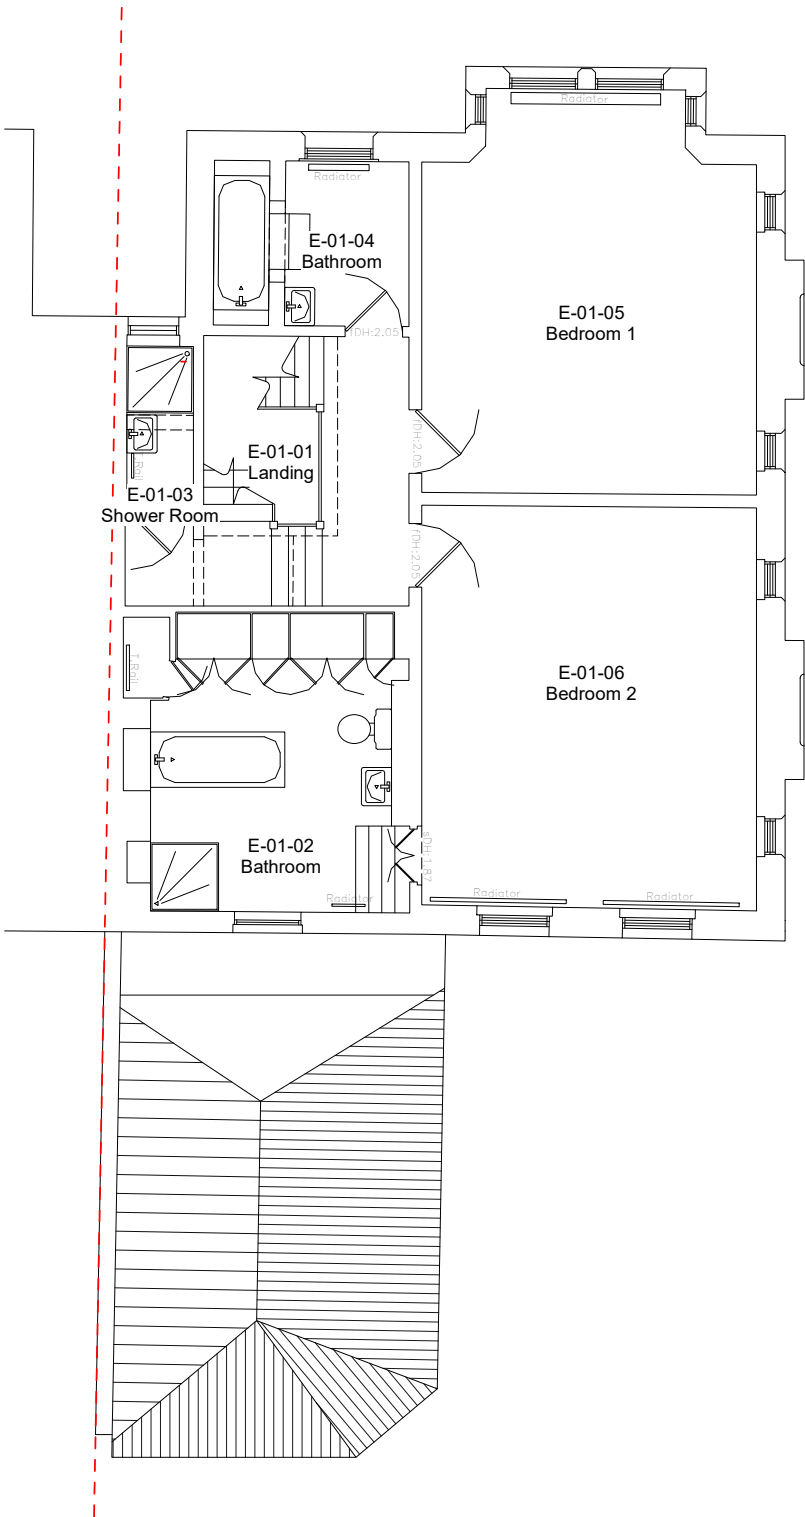

Existing - Plan - First Floor
1 : 100

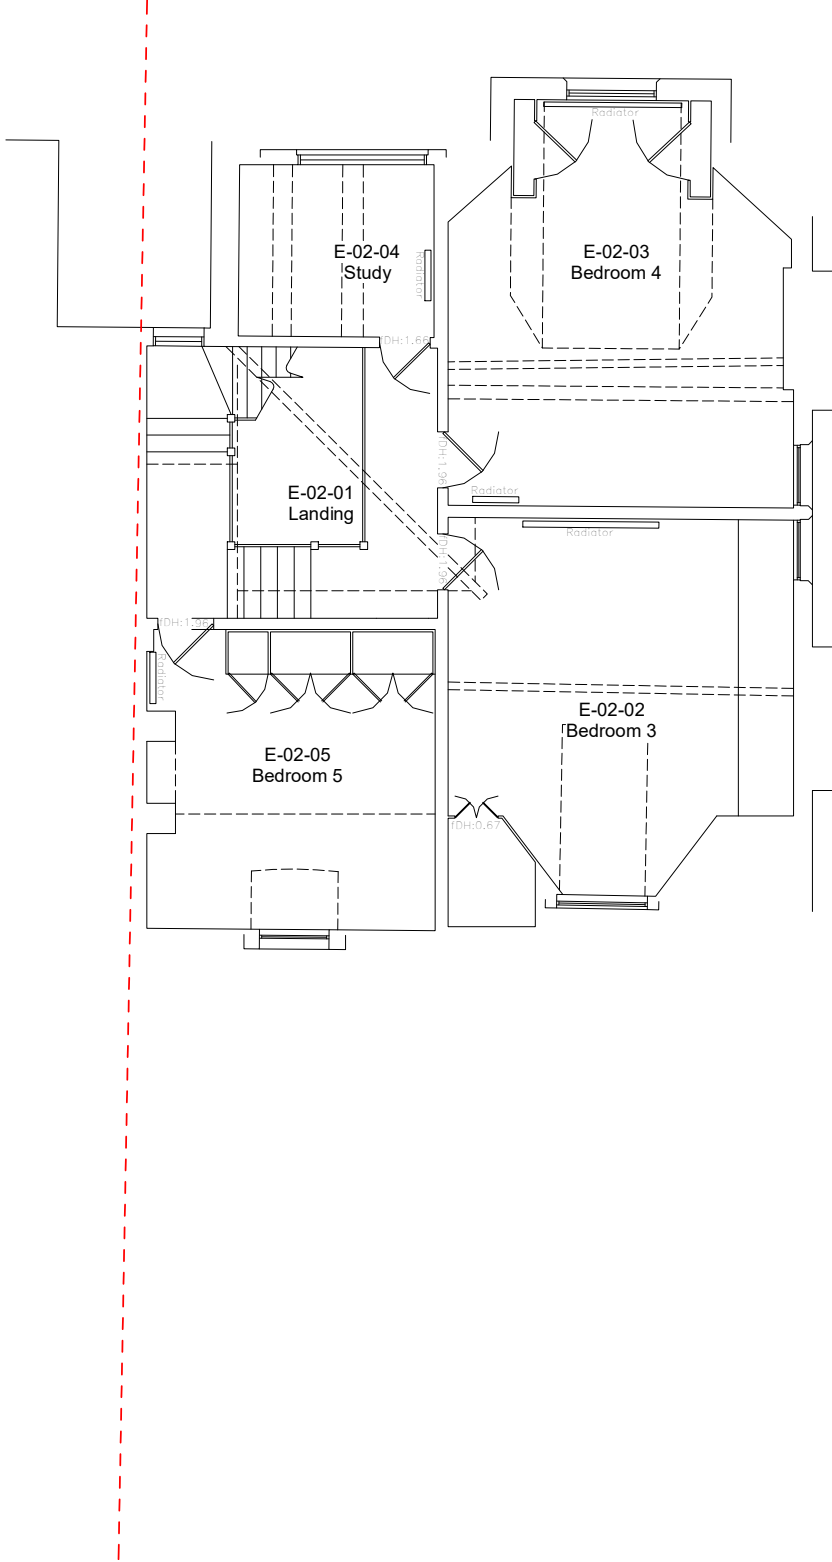

Existing - Plan - Second Floor
1 : 100

 

A-09-100		
Status	Planning	
Date	04/04/24	Job No. 196
Rev.		
SCALE	1 : 100	@ A3



Existing - Elevation - Front
1 : 100

Key:

- 1 Existing window - single glazed timber painted white
- 2 Existing window - double glazed uPVC
- 3 Existing window - double glazed timber painted white
- 4 Proposed window - double glazed slimline timber painted white to match existing
- 5 Proposed window - double glazed timber painted white to match existing



Existing - Elevation - Side
1 : 100






Existing - Elevation - Rear
1 : 100

Notes

Unagru Limited takes no responsibility for dimensions obtained by scaling from this drawing. If no dimension is shown the recipient must ascertain the dimension specifically from the architect or by site measurement and may not rely on the drawing. Supply of the drawing in digital form is solely for convenience and no reliance may be placed on any data in digital form. All data must be checked against hard copy.

This drawing is issued for design intent only and should not be used for construction unless stated. All work must comply with relevant British Standards and Building Regulation requirements. Copyright Unagru Limited. Unagru Limited is a registered company in England & Wales: 11296561 Registered Office: Unit LG3 Cell Studios 23-27 Arcola Street, London E8 2DJ. This drawing is the property of Unagru Limited. No disclosure or copy of it may be made without the written permission.

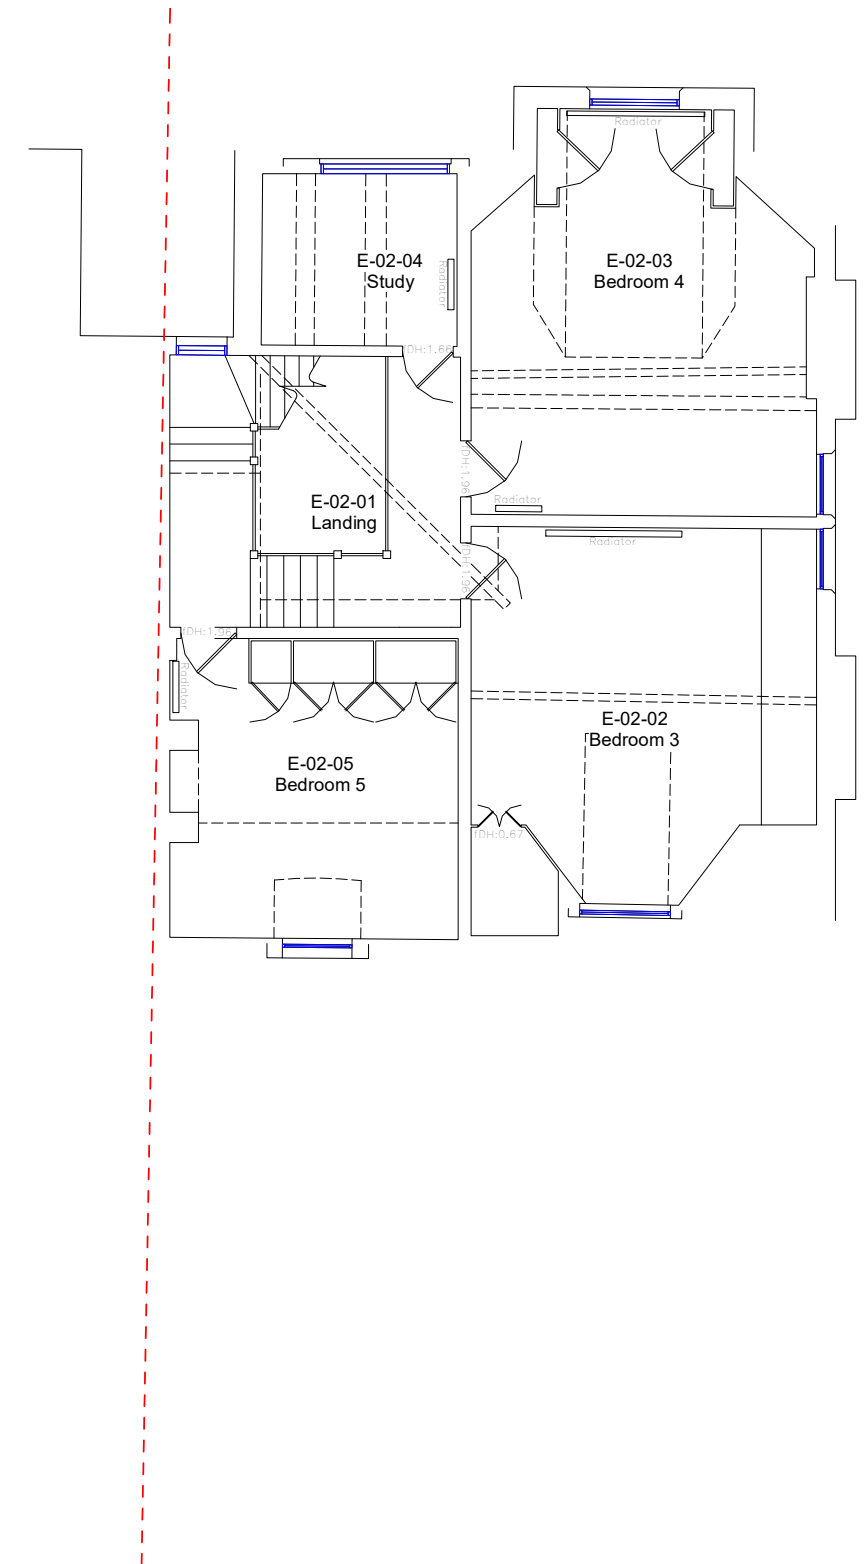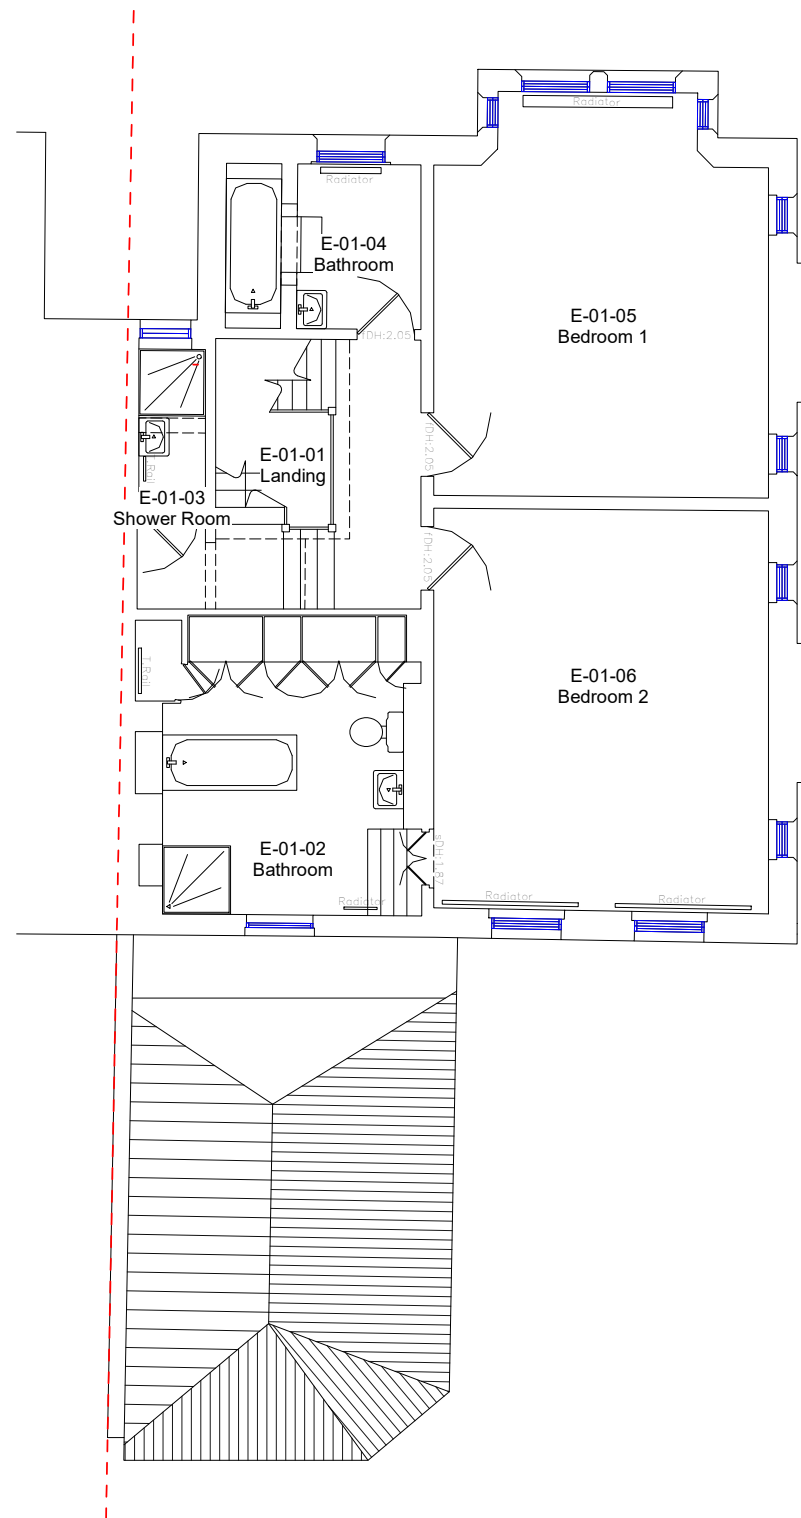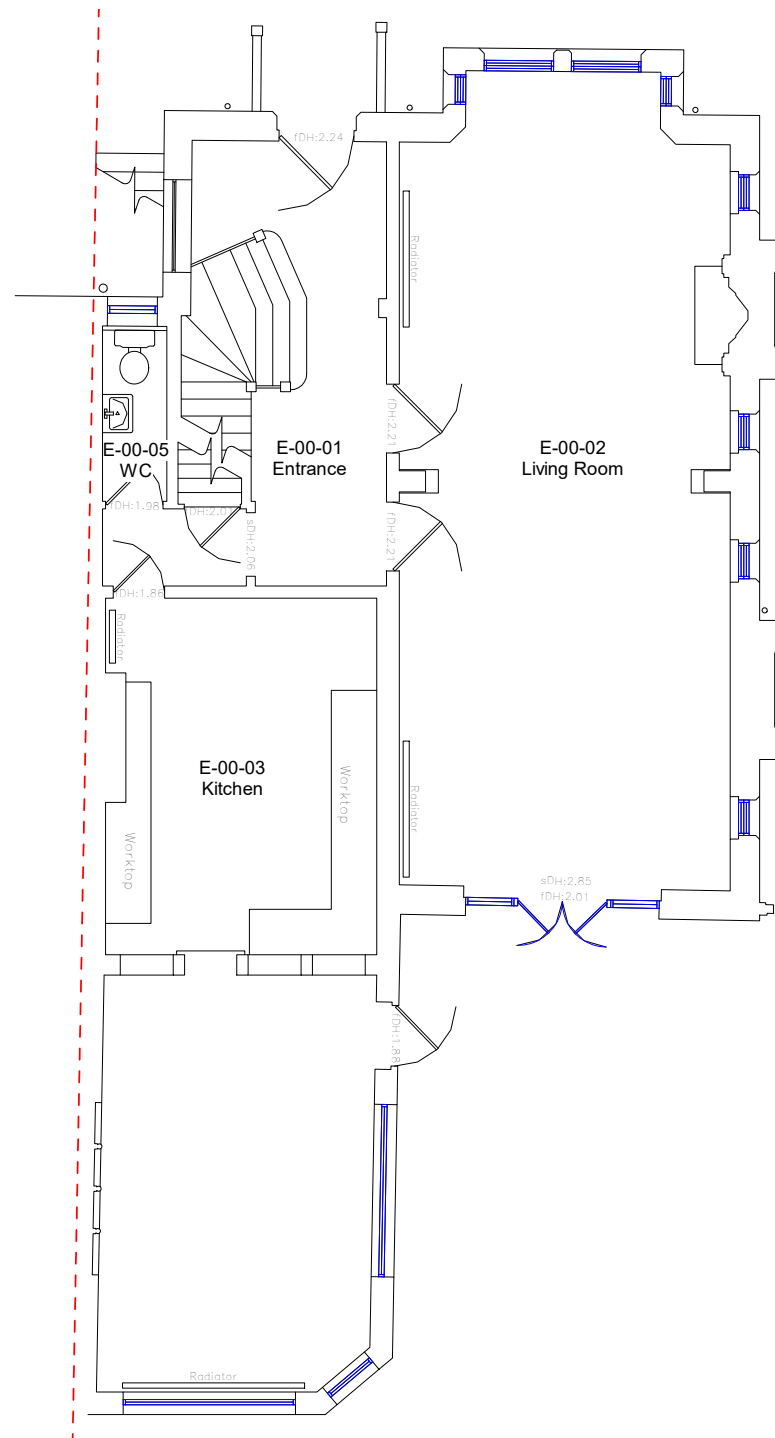

Notes

Unagru Limited takes no responsibility for dimensions obtained by scaling from this drawing. If no dimension is shown the recipient must ascertain the dimension specifically from the architect or by site measurement and may not rely on the drawing. Supply of the drawing in digital form is solely for convenience and no reliance may be placed on any data in digital form. All data must be checked against hard copy.

This drawing is issued for design intent only and should not be used for construction unless stated. All work must comply with relevant British Standards and Building Regulation requirements.

Copyright Unagru Limited. Unagru Limited is a registered company in England & Wales: 11296561 Registered Office: Unit LG3 Cell Studios 23-27 Arcola Street, London E8 2DJ.

This drawing is the property of Unagru Limited. No disclosure or copy of it may be made without the written permission.


Project Name
Wolseley Road

Drawing Title
Proposed - Plans



A-09-200

Status	Planning	
Date	04/04/24	Job No. 196
Rev.		
SCALE	1 : 100	@ A3

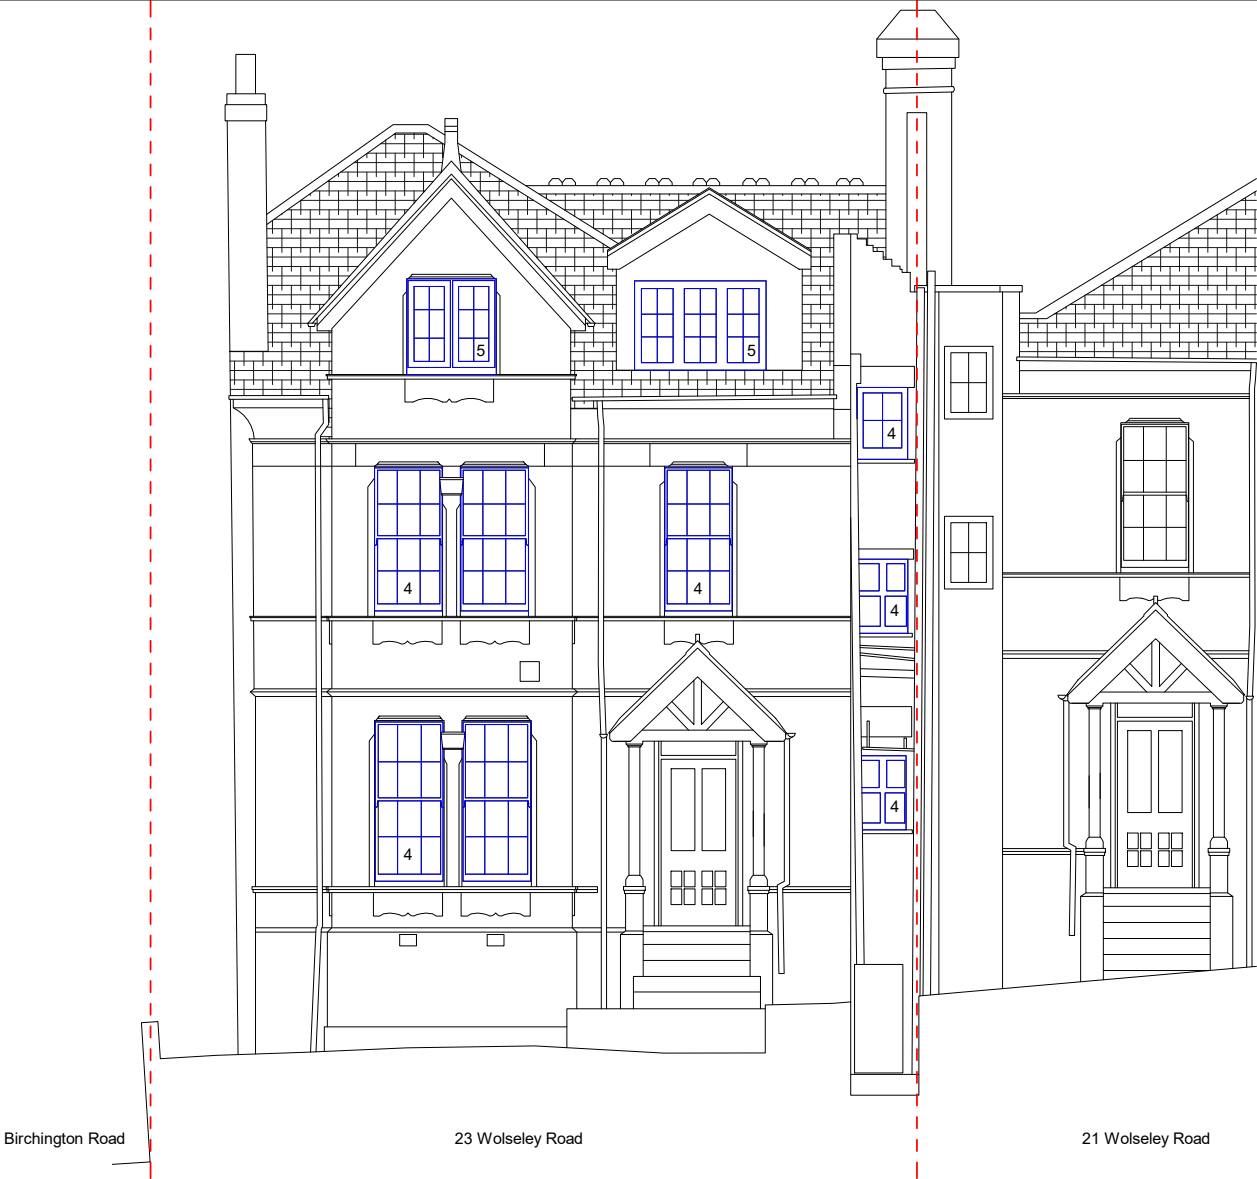

Proposed - Elevation - Front
1 : 100

- Key:**
- 1 Existing window - single glazed timber painted white
 - 2 Existing window - double glazed uPVC
 - 3 Existing window - double glazed timber painted white
 - 4 Proposed window - double glazed slimline timber painted white to match existing
 - 5 Proposed window - double glazed timber painted white to match existing



Proposed - Elevation - Side
1 : 100



Proposed - Elevation - Rear
1 : 100

Notes

Unagru Limited takes no responsibility for dimensions obtained by scaling from this drawing. If no dimension is shown the recipient must ascertain the dimension specifically from the architect or by site measurement and may not rely on the drawing. Supply of the drawing in digital form is solely for convenience and no reliance may be placed on any data in digital form. All data must be checked against hard copy.

This drawing is issued for design intent only and should not be used for construction unless stated. All work must comply with relevant British Standards and Building Regulation requirements. Copyright Unagru Limited. Unagru Limited is a registered company in England & Wales: 11296561 Registered Office: Unit LG3 Cell Studios 23-27 Arcola Street, London E8 2DJ. This drawing is the property of Unagru Limited. No disclosure or copy of it may be made without the written permission.

Project Name
Wolseley Road


Drawing Title
Proposed - Elevations

1:100 0M 2M 4M
1:1 0 10 20 30 40MM


A-09-201

Status	Planning	
Date	04/04/24	Job No. 196
Rev.		
SCALE	As indicated	@ A3

Unagru Architecture & Urbanism
mail@unagru.com // www.unagru.com // 02072544777

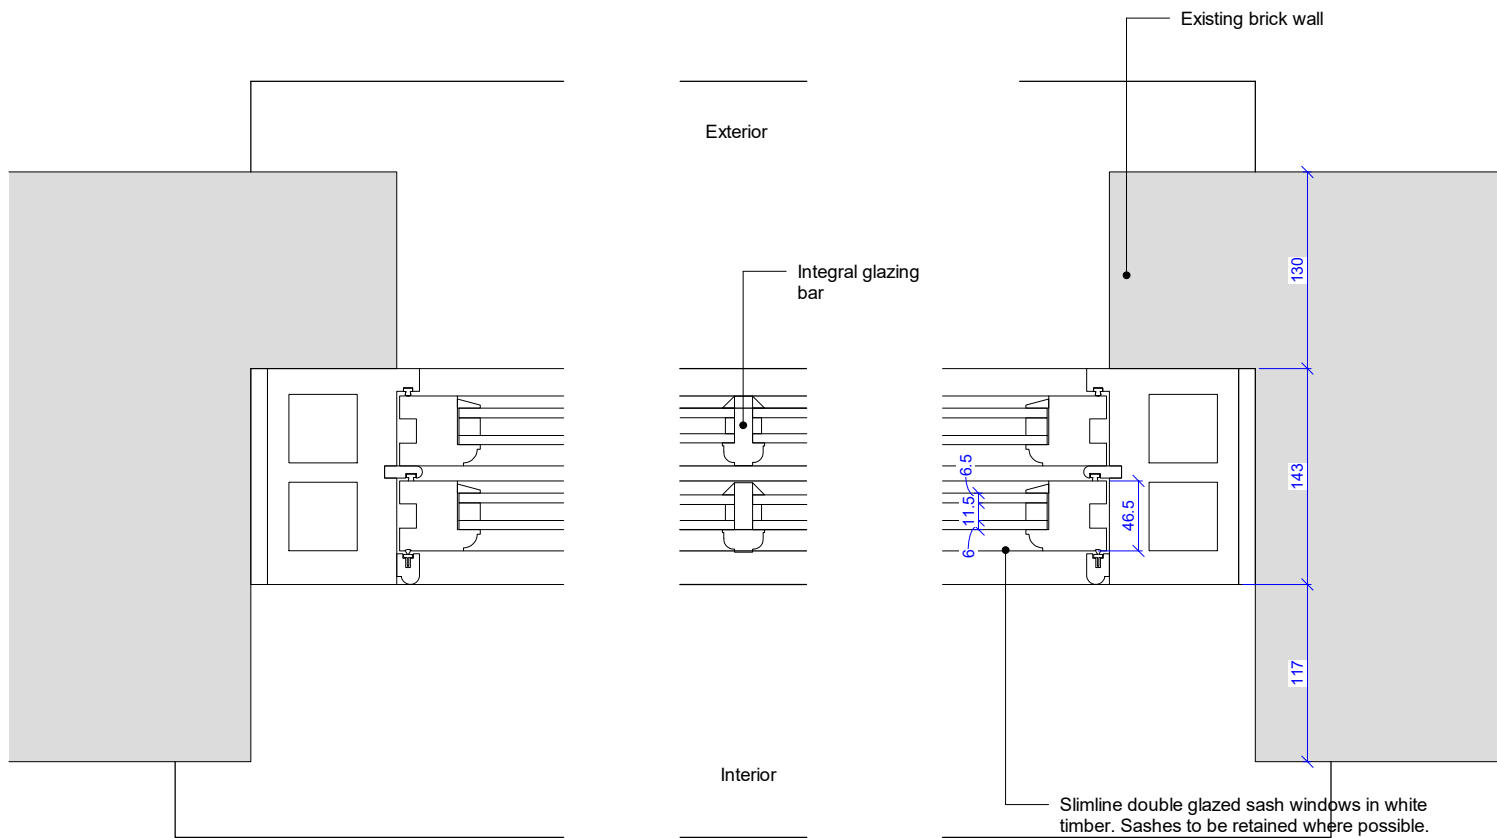

Plan Detail

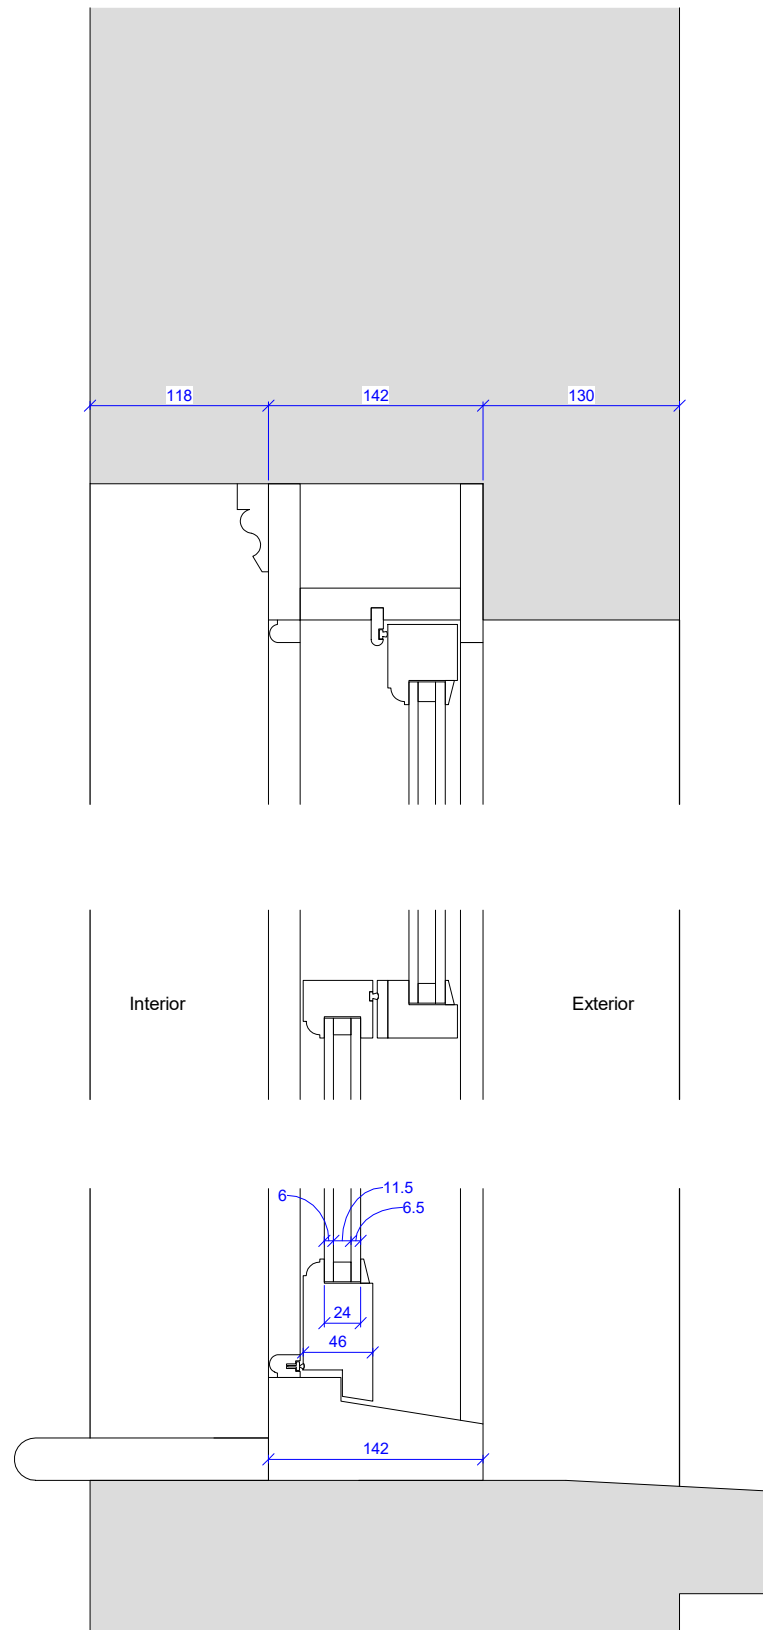

Section Detail

4 - Proposed Typical Slimline Double Glazed Timber Window
1 : 5


Notes

Unagru Limited takes no responsibility for dimensions obtained by scaling from this drawing. If no dimension is shown the recipient must ascertain the dimension specifically from the architect or by site measurement and may not rely on the drawing. Supply of the drawing in digital form is solely for convenience and no reliance may be placed on any data in digital form. All data must be checked against hard copy.

This drawing is issued for design intent only and should not be used for construction unless stated. All work must comply with relevant British Standards and Building Regulation requirements. Copyright Unagru Limited. Unagru Limited is a registered company in England & Wales: 11296561 Registered Office: Unit LG3 Cell Studios 23-27 Arcola Street, London E8 2DJ. This drawing is the property of Unagru Limited. No disclosure or copy of it may be made without the written permission.

Project Name
Wolseley Road

Drawing Title
Proposed - Window Details

 

A-09-202

Status	Planning	
Date	04/04/24	Job No. 196
Rev.		
SCALE	1 : 5	@ A3