


DO NOT SCALE this drawing, figured dimensions only are to be used.
© This drawing is the sole copyright of BN1 Architects.
Any discrepancies between this drawing and other information should be reported to the Architect.
MODIFICATIONS TO THIS DRAWING TO BE MADE SOLELY ON ORIGINAL MAGNETIC MEDIA, AND MAY ONLY BE CARRIED OUT BY BN1 ARCHITECTS.
THE BOUNDARY SHOWN IS BASED ON INFORMATION SUPPLIED BY OTHERS, NOT BN1 ARCHITECTS ALL BOUNDARIES TO BE VERIFIED ON SITE.

Rev: Date: Description: By: Rvw:

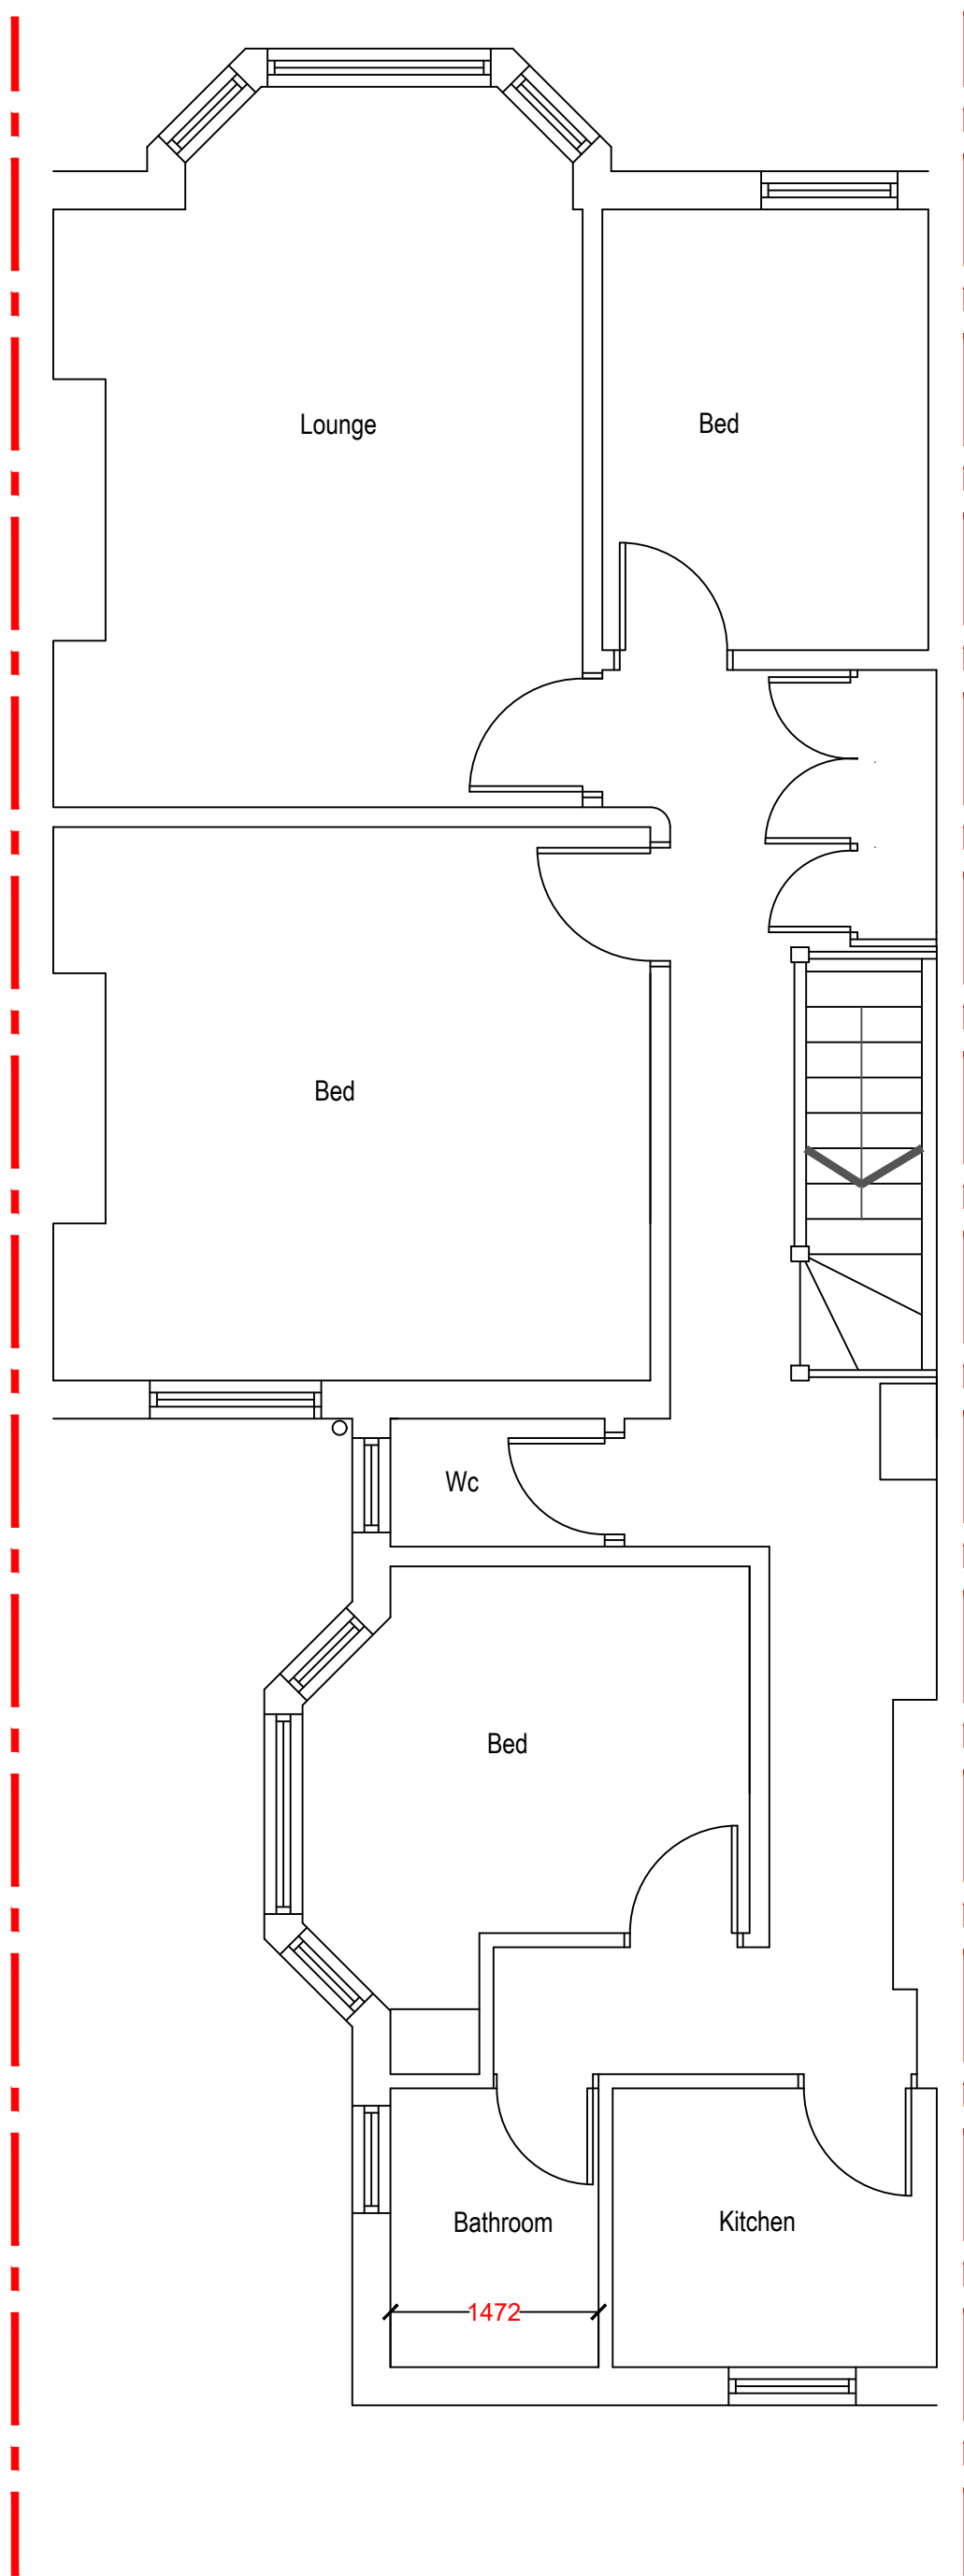

Second Floor Plan Scale 1:50




Front Elevation 1:100




Rear Elevation 1:100

Scale 1:100

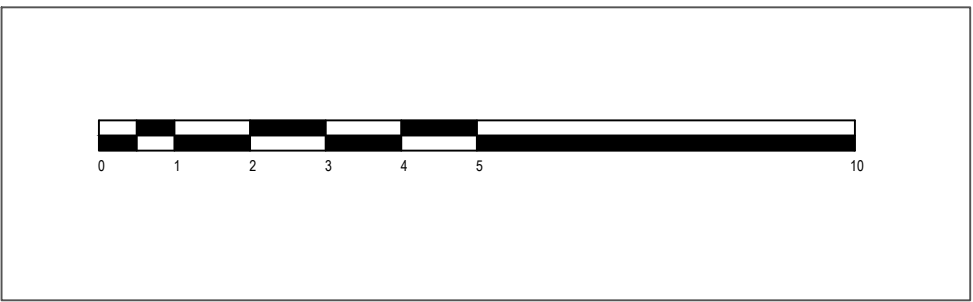

Scale 1:50

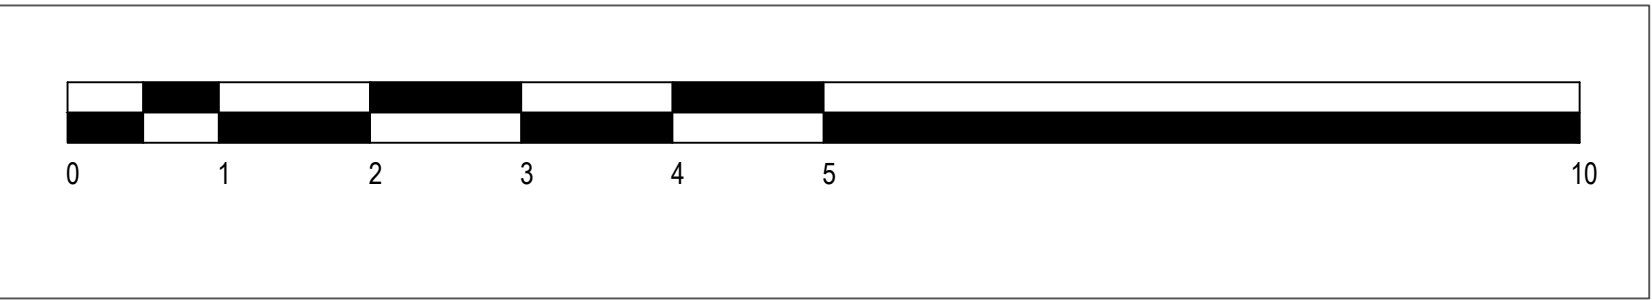

284C Archway Road London - Existing Plan and Elevations

BN1 ARCHITECTS

Client:		202 Ditching Road Brighton, East Sussex BN1 6JE Telephone: 01273 500968 E-mail: chrisbrooks@bn1architects.co.uk Website : bn1architects.co.uk Project Name: 284C Archway Road London N6 5AX	
Drawing Title:		Existing Plan and Elevations	
Project No:	Drawing No:	Revision:	
BN 347	P - 001	—	
Drawing Status:	Date:	Scale:	Drawn: Reviewed:
Planning	25.03.24	Varies @ A1 @ A3	—