



NOTES

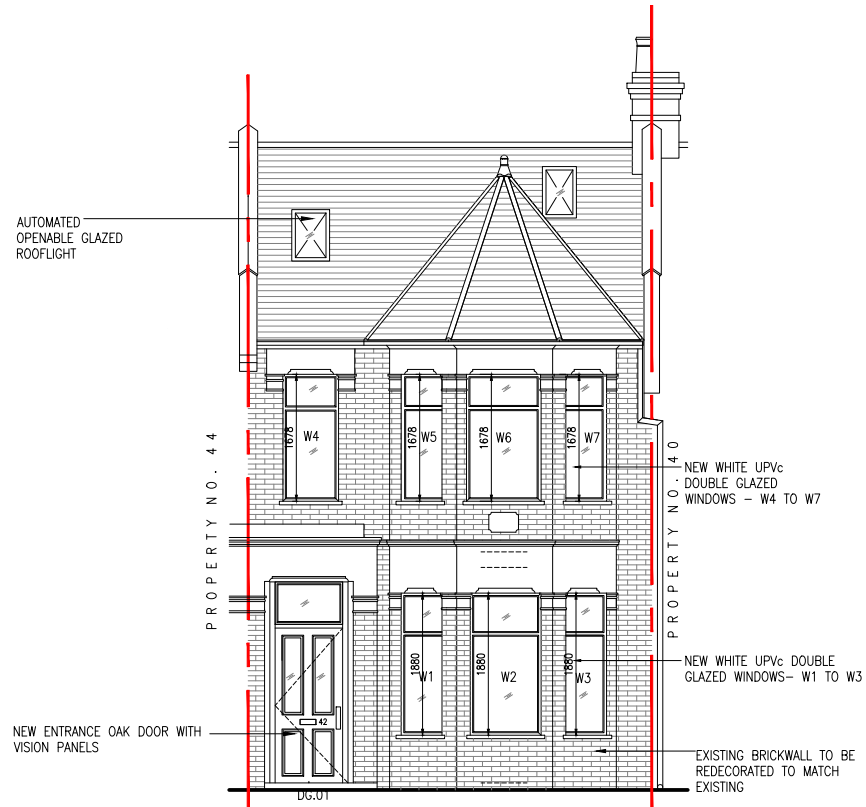


NORTH ELEVATION


NOTE: ALL EXISTING WINDOWS TO BE REMOVED AND TO BE REPLACED WITH DOUBLE GLAZED UPVC WINDOWS

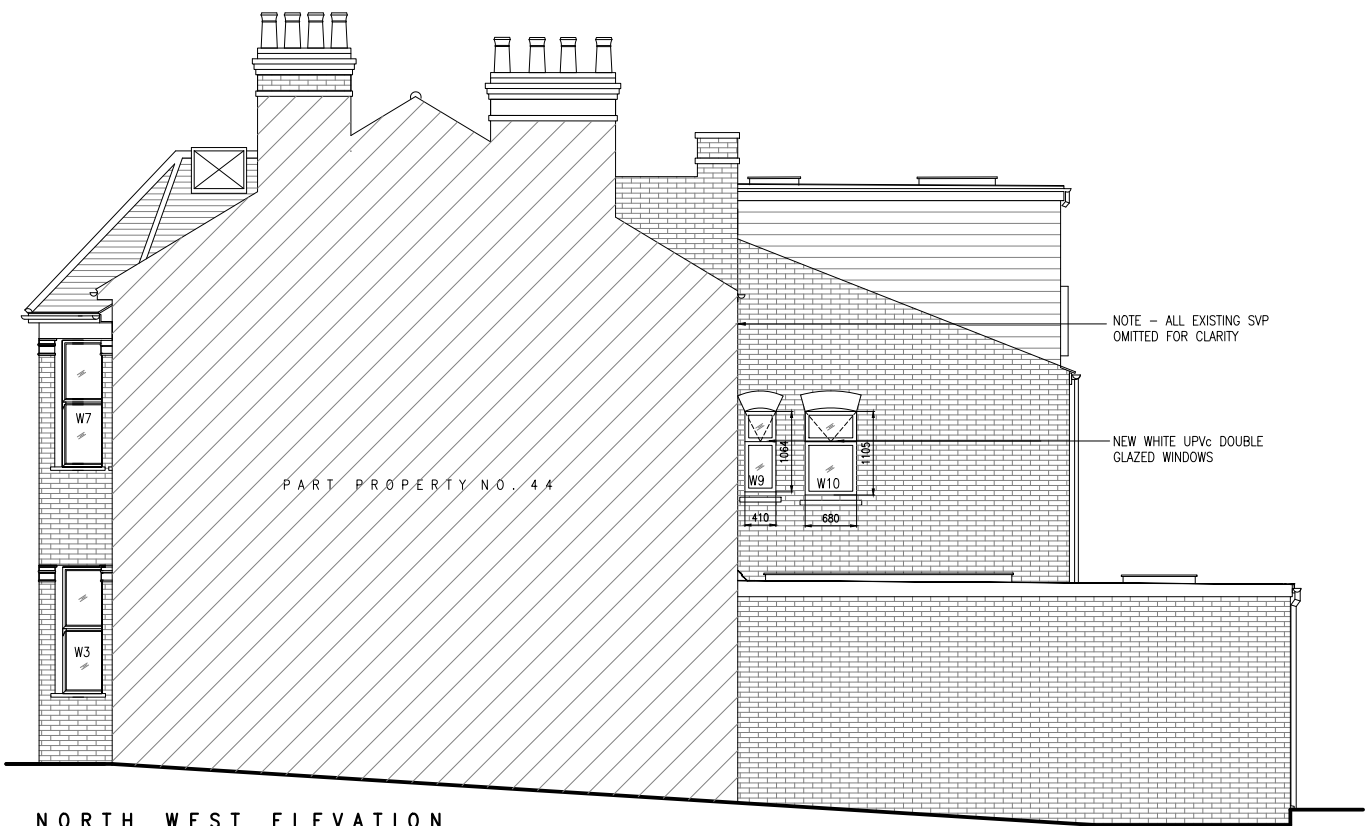

NORTH WEST ELEVATION

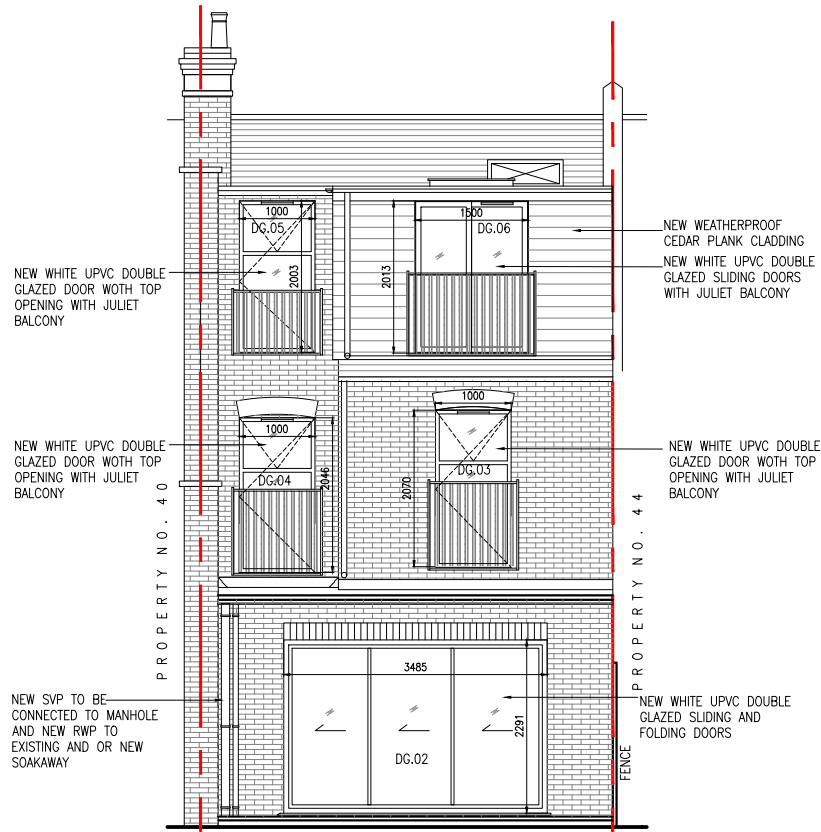

SOUTH ELEVATION

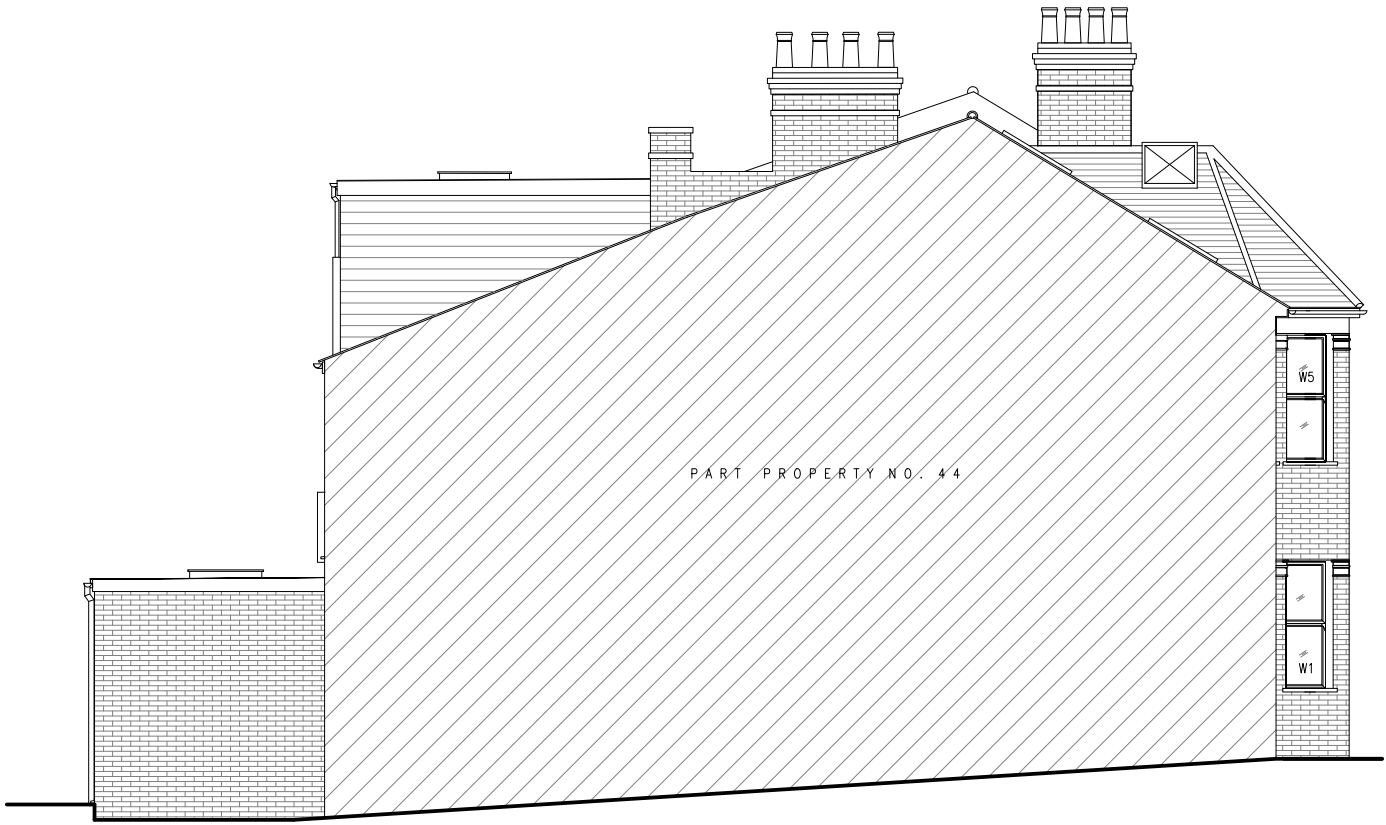

NORTH EAST ELEVATION

B	23/03/24	ISSUED TO CLIENT FOR COMMENTS	VP
A	27/10/23	ISSUED TO CLIENT FOR COMMENTS	VP
REV.	DATE	PURPOSE	DRAWN
CLIENT Mr SANJ BUNDHOO			
PROJECT SIDE AND REAR EXTENSION			
TITLE PROPOSED EXTERNAL ELEVATIONS			
REVISION	DWG No.	FP/105	SCALE 1:50@ A3
B	DATE	OCT '23	DRAWN VP

42 SEYMOUR ROAD
N8 0BG
LONDON