


- NOTES:
1. DO NOT SCALE FROM THIS DRAWING - USE FIGURED DIMENSIONS ONLY. CONTRACTOR TO CHECK DIMENSIONS ON SITE PRIOR TO CONSTRUCTION & NOTIFY ARCHITECT OF ANY DISCREPANCY.
 2. THIS DRAWING SHOULD BE READ IN CONJUNCTION WITH ALL OTHER RELEVANT CONTRACT DRAWINGS, SPECIFICATIONS & SCHEDULES.

No.	REVISION	DATE
-----	----------	------

 

DRAWING: BLOCK PLAN

PROJECT: HIGHPOINT - FLAT J

CLIENT: TOM BRENT

STATUS: PLANNING


SCALE @ A1: DRAWN: NM

SCALE @ A3: CHECKED: NM

DRAWING No: 2317.PL.10.001 REVISION:


MYLIUS ARCHITECTS

www.mylusarchitects.co.uk 07971 671533

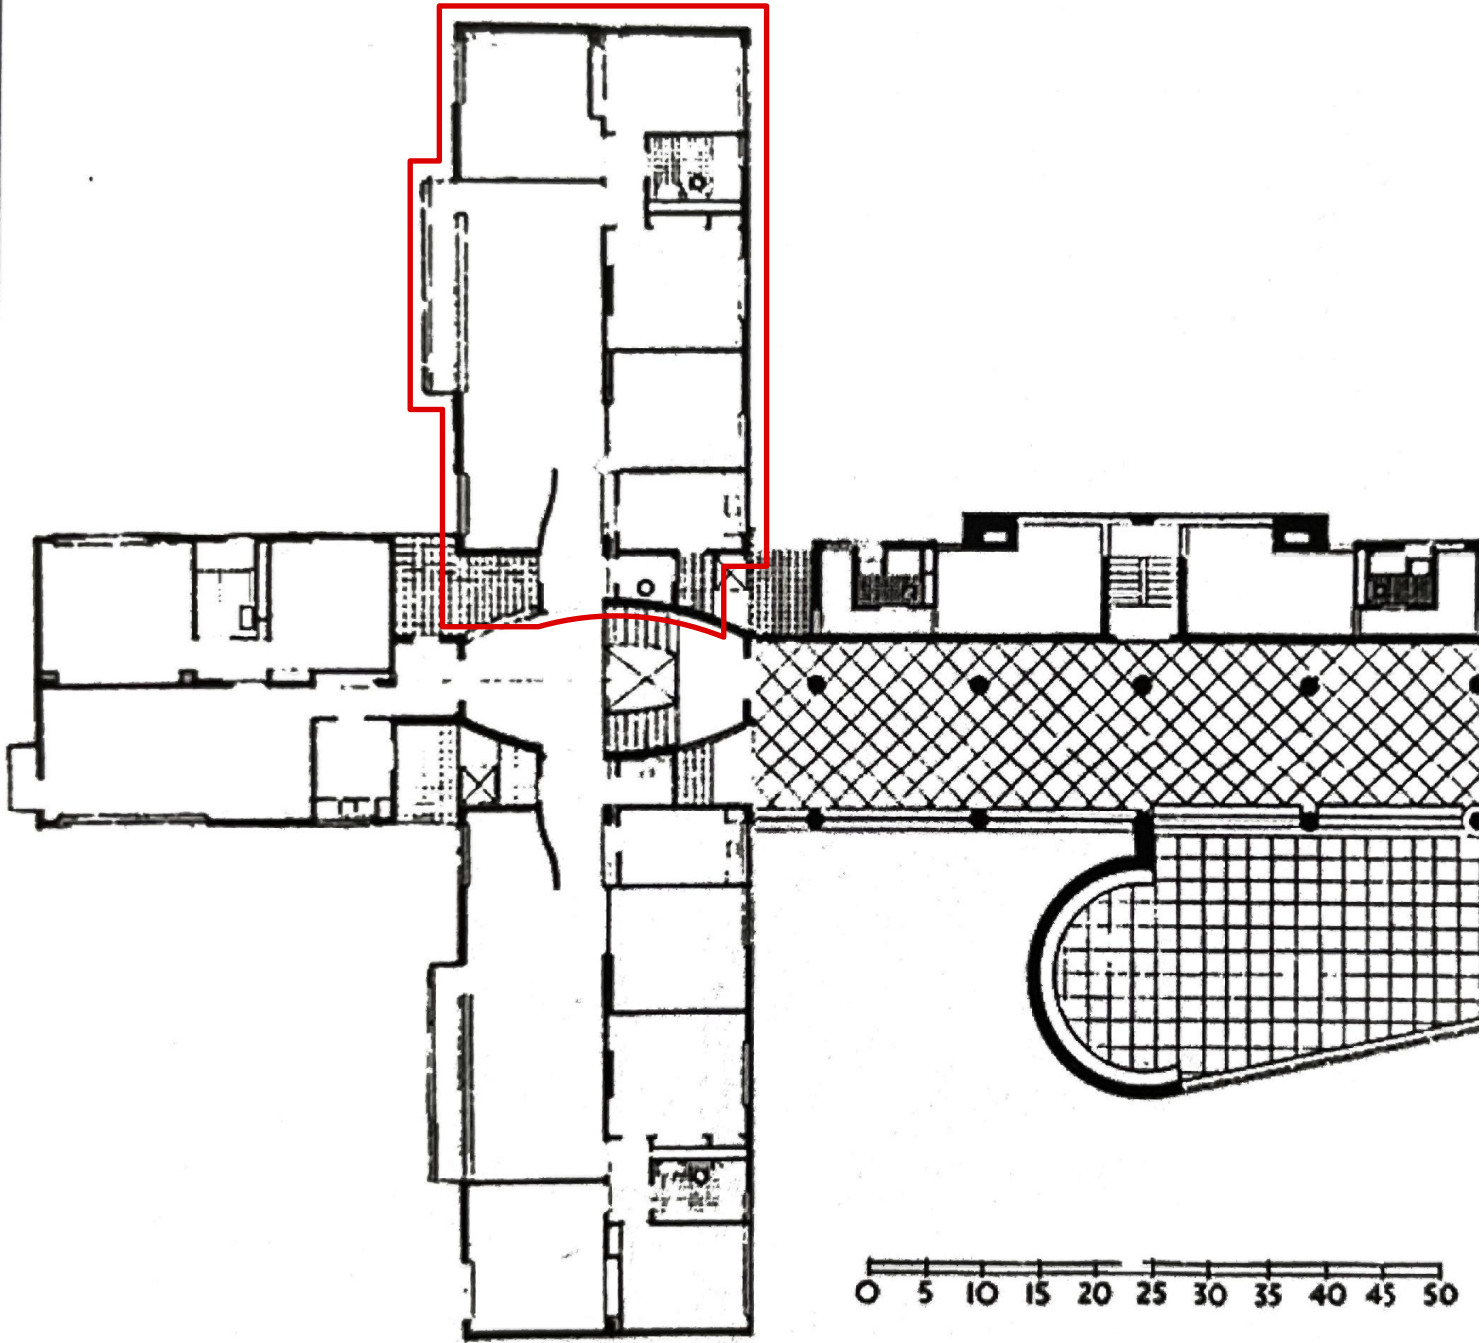

Ground floor plan.

RAISED GROUND FLOOR PLAN - Scale 1:200
Location of Flat J shown in red

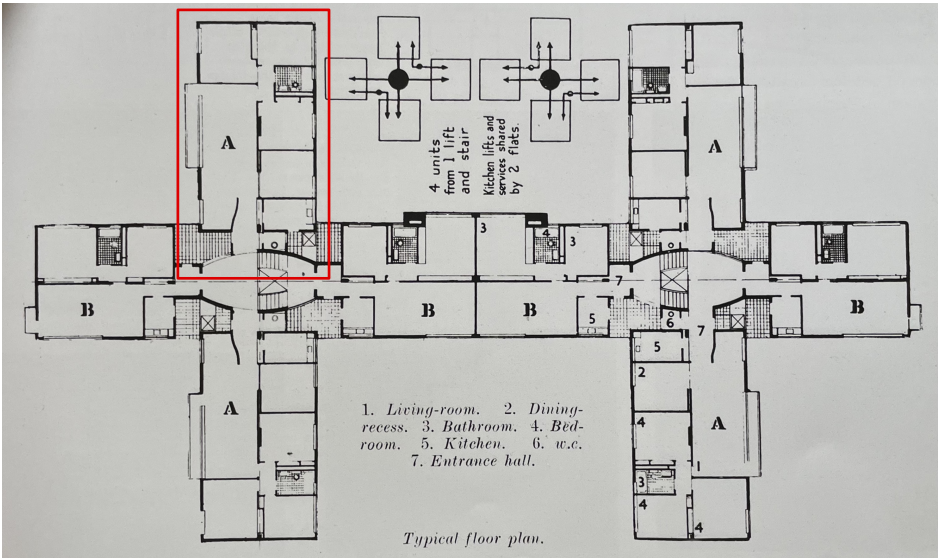

Typical floor plan.

TYPICAL FLOOR PLAN - Scale 1:500
Showing equivalent location of Flat J