


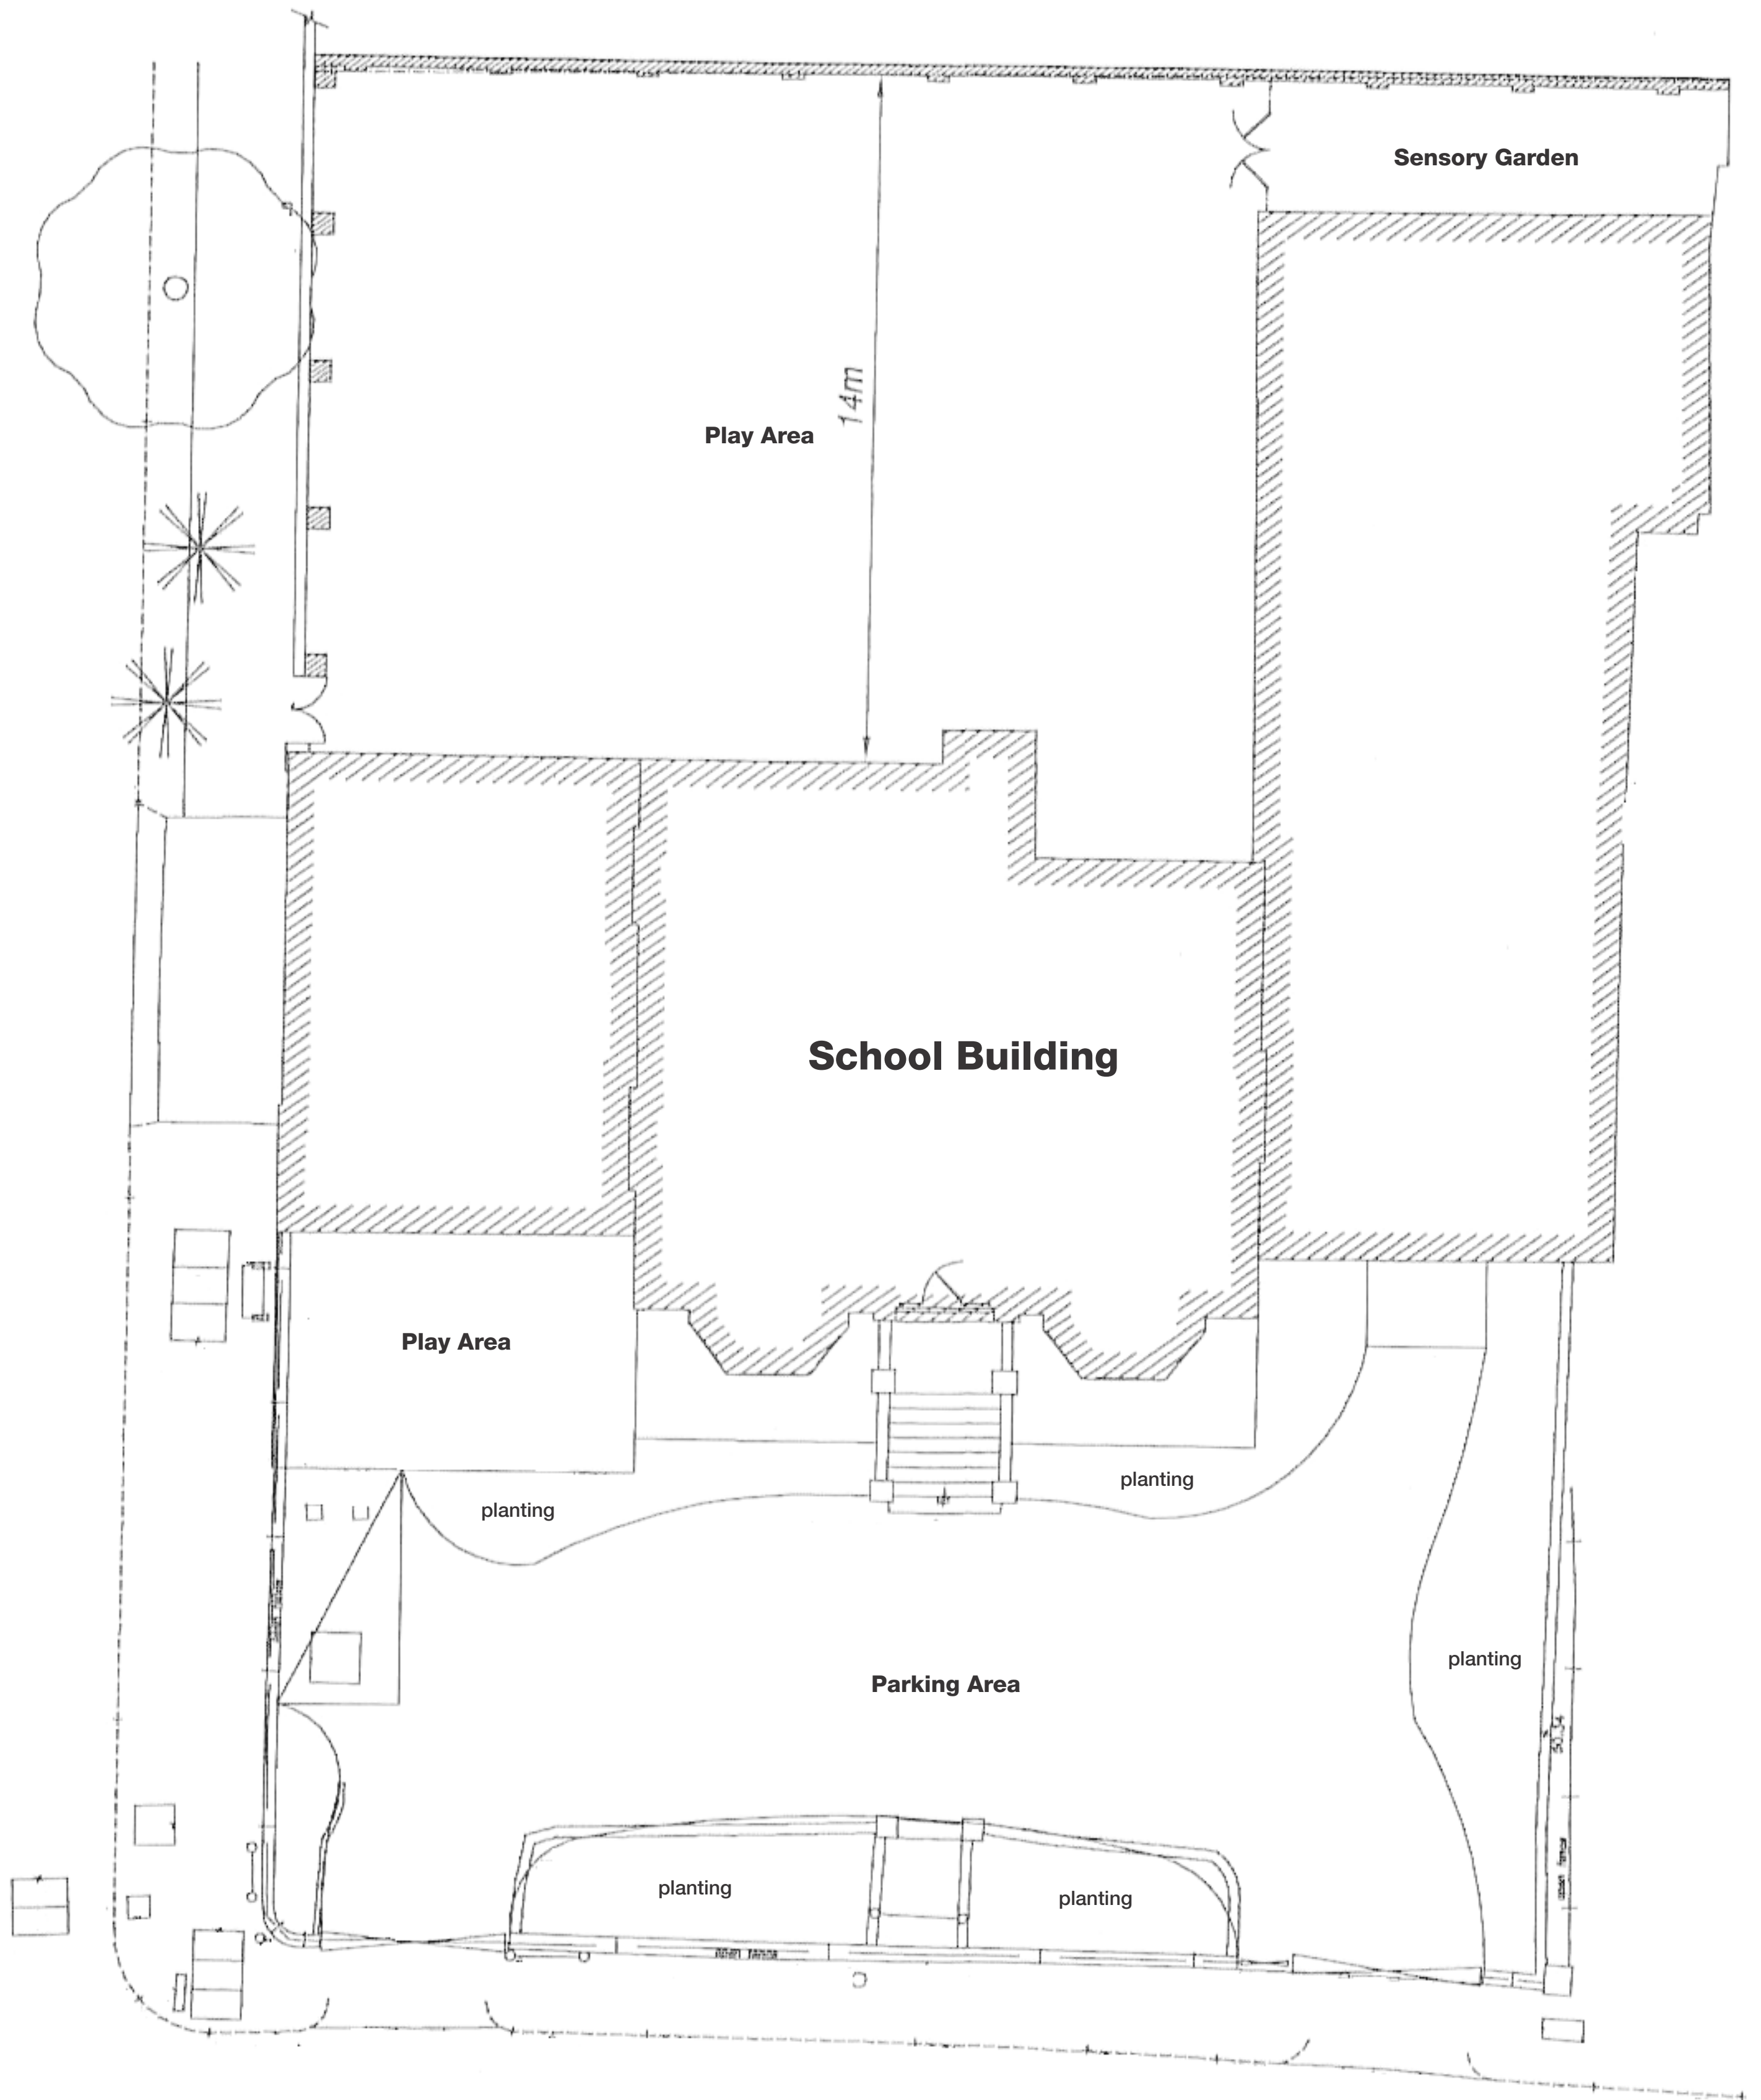

Site Plan Existing & Proposed 1:100
(no proposed changes)



PROJECT
 Kestral School - London

Existing & Proposed
 Site Plan

1803	Apr 2024
1:100 @ A1	1803-100

SpaceM Studio Ltd. Colon House, Haunch Lane,
 Lea Marston, Sutton Coldfield, B76 0BX, United Kingdom
 Telephone +44 1675 432801
 Website www.spacem.studio
 Email info@spacem.studio



Scale 1:100