




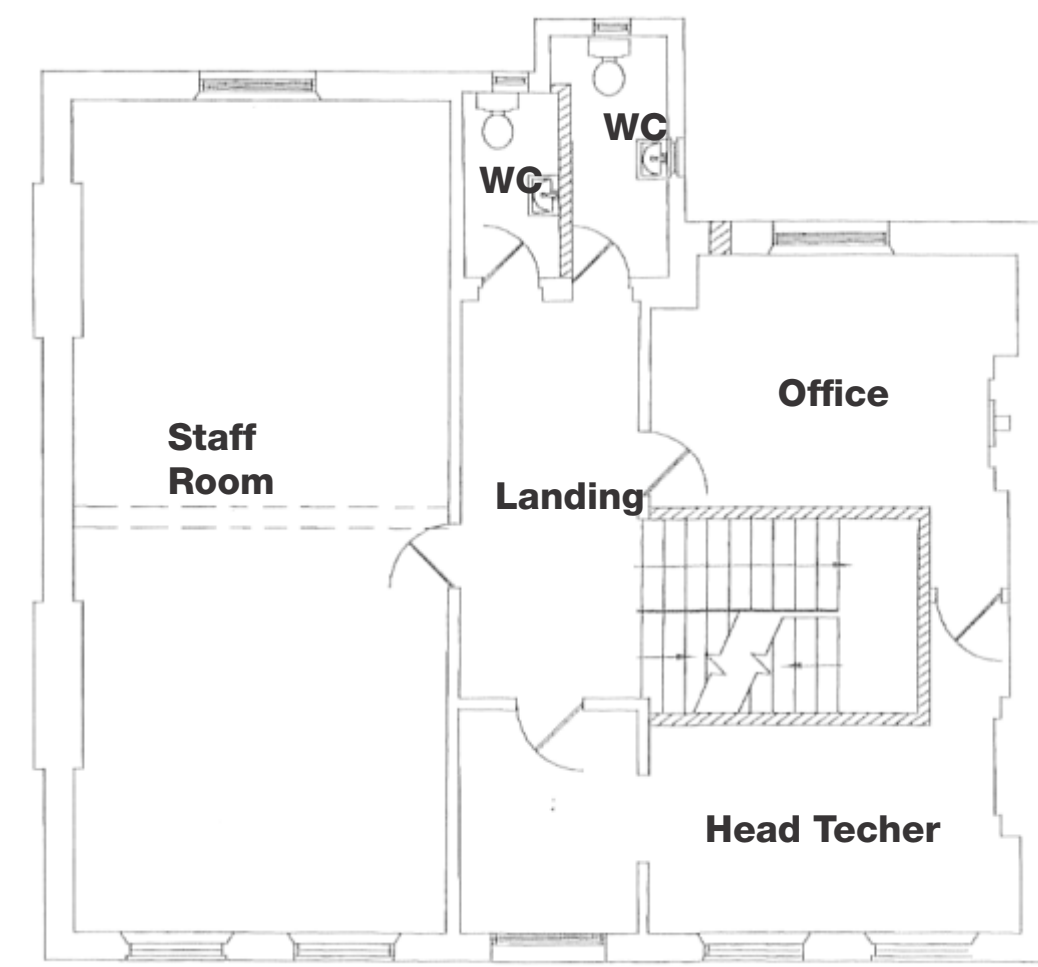


Second Floor Plan

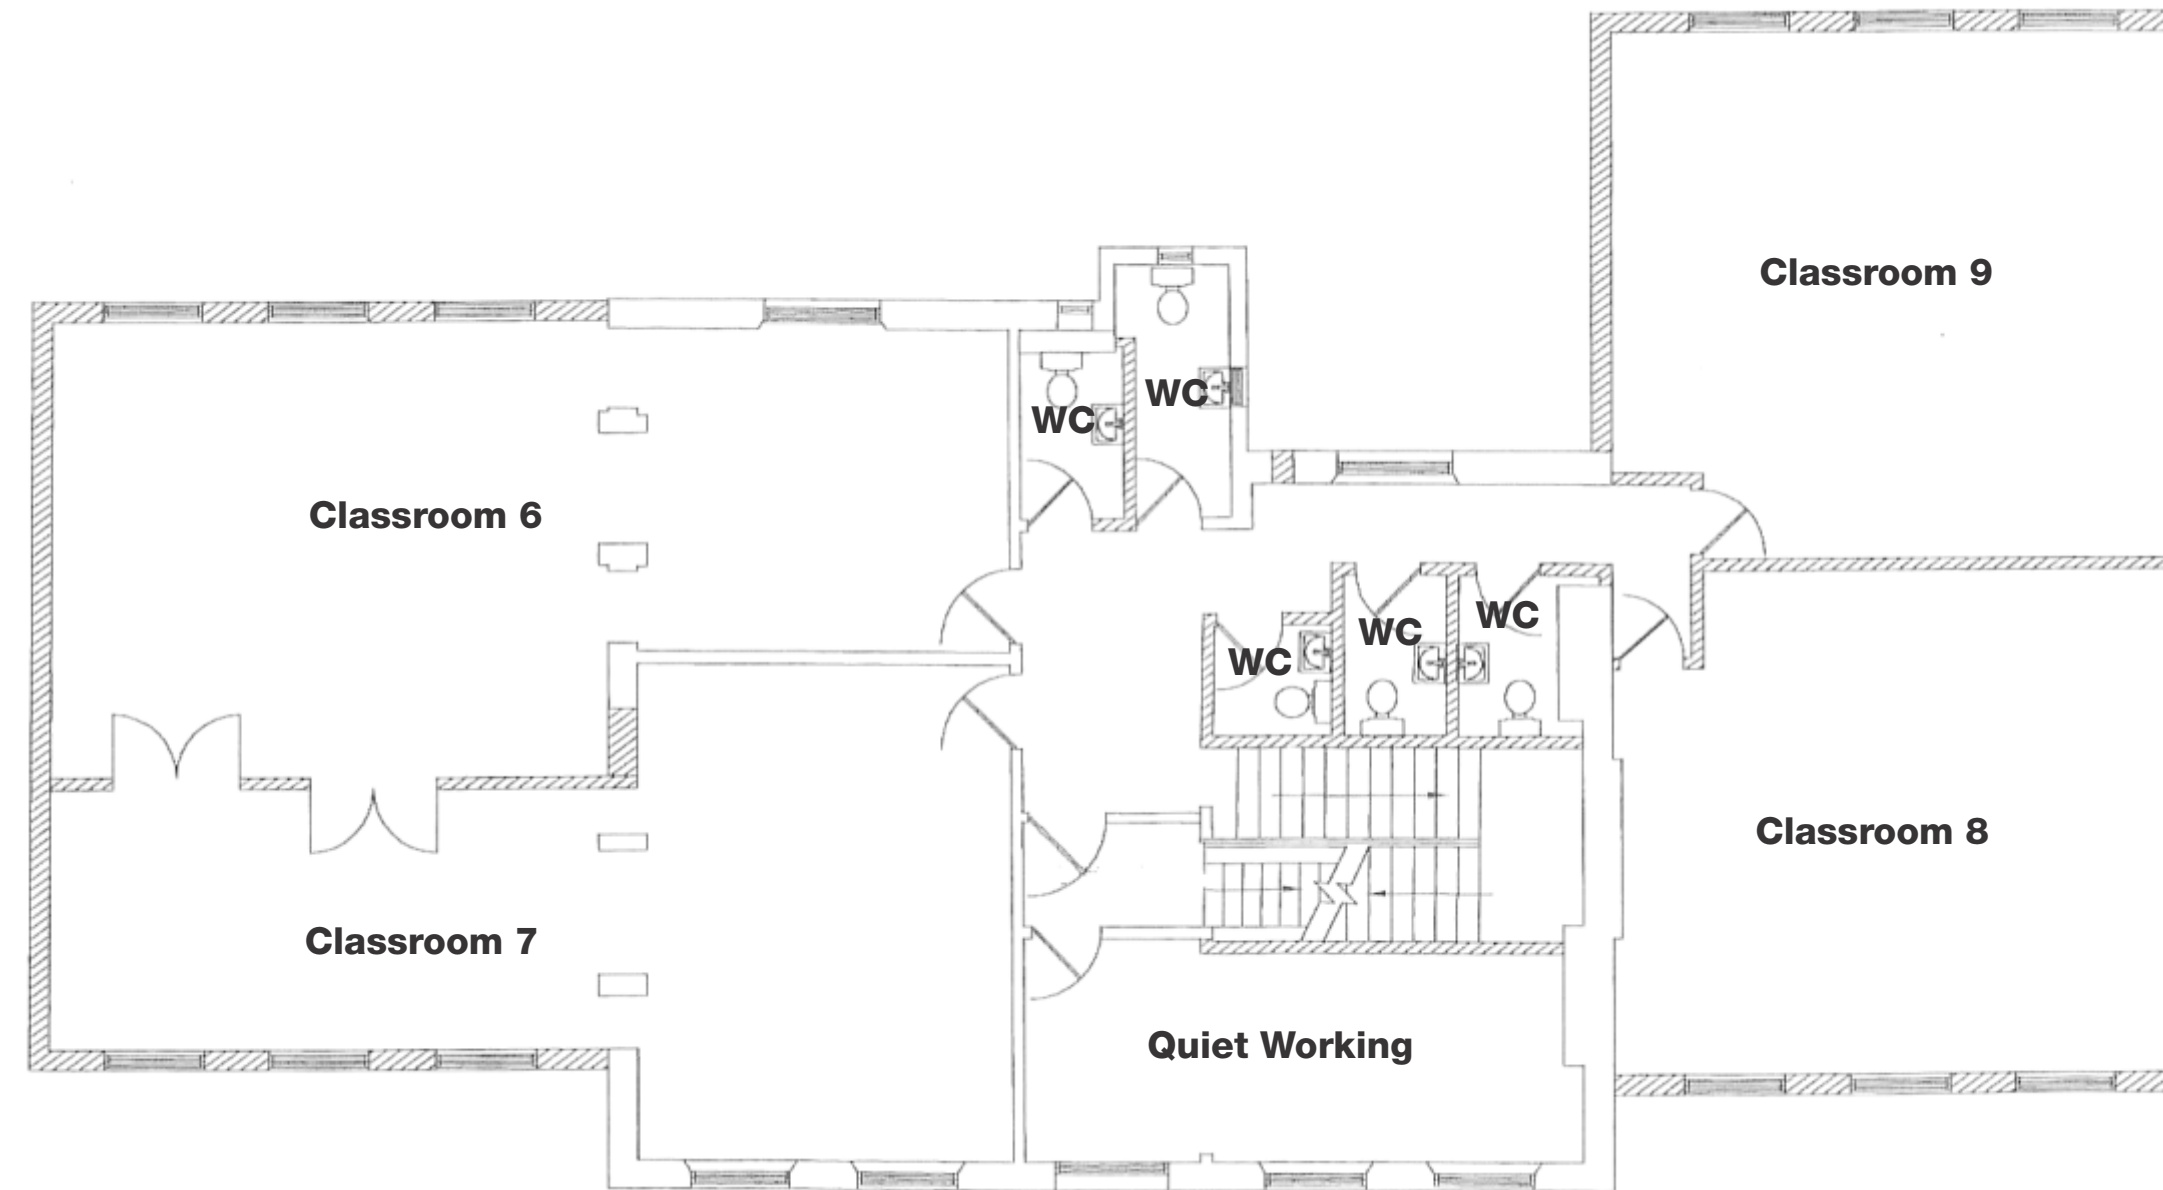

First Floor Plan

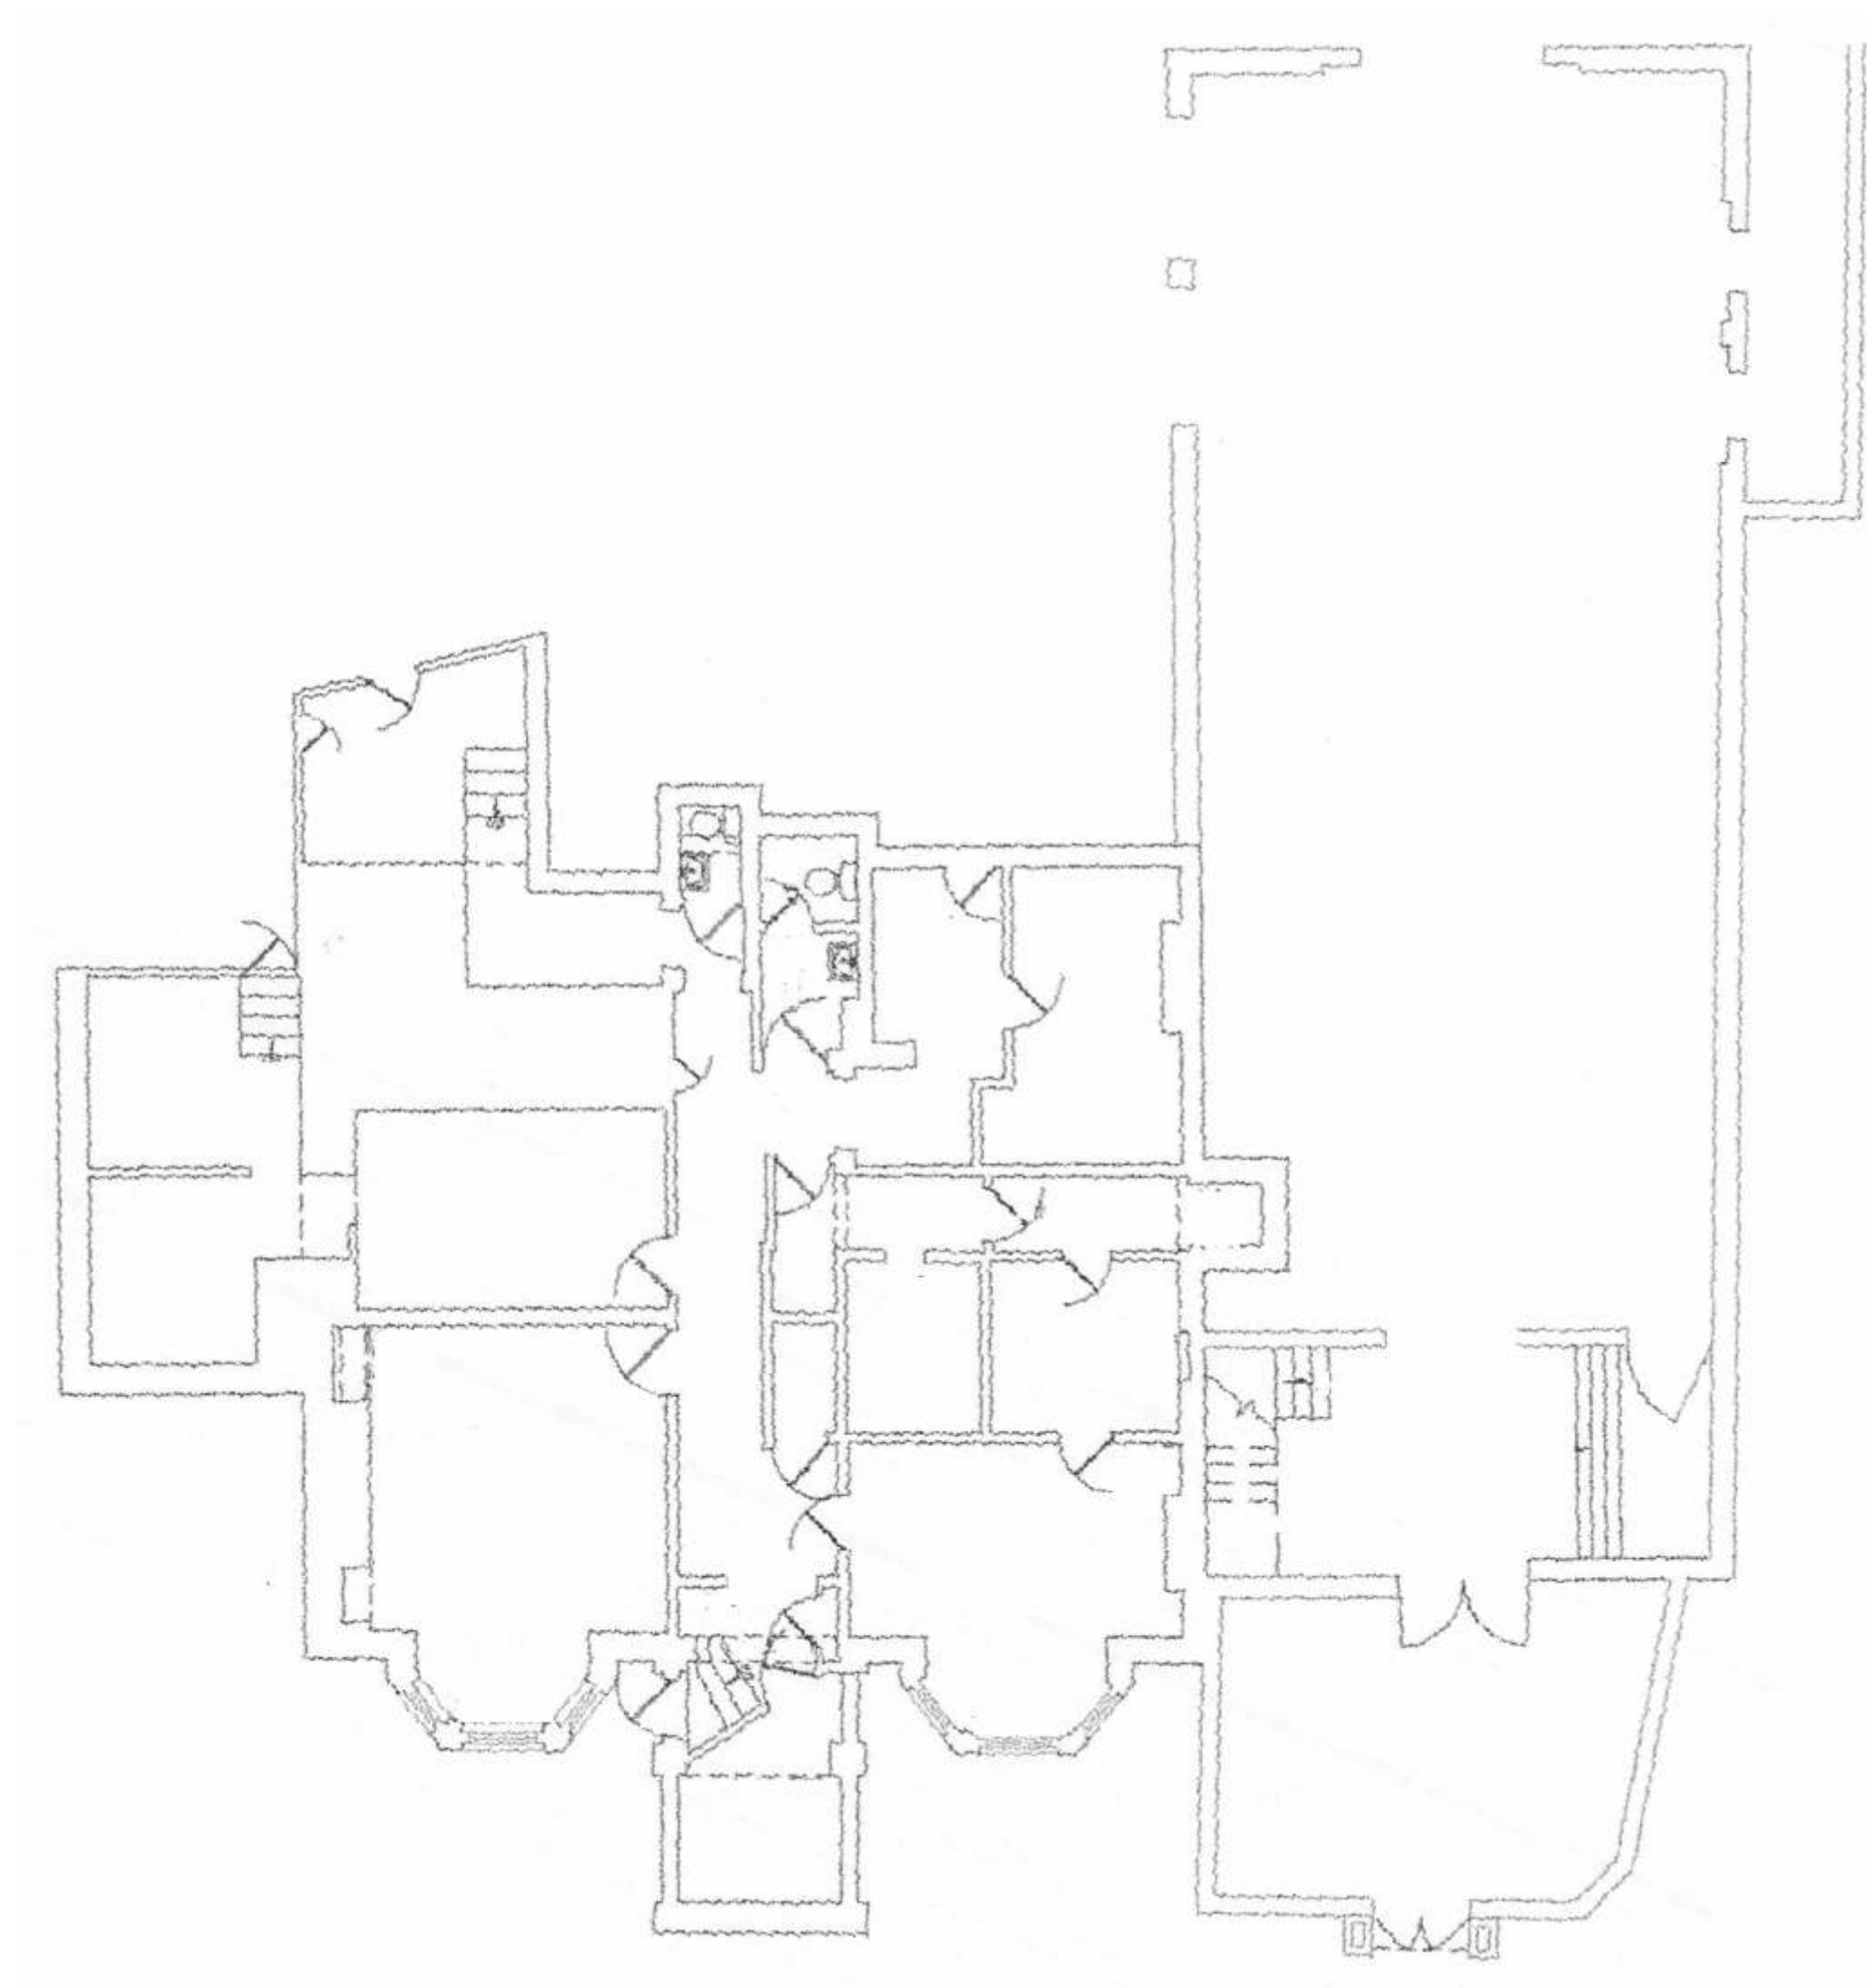


Basement Floor Plan

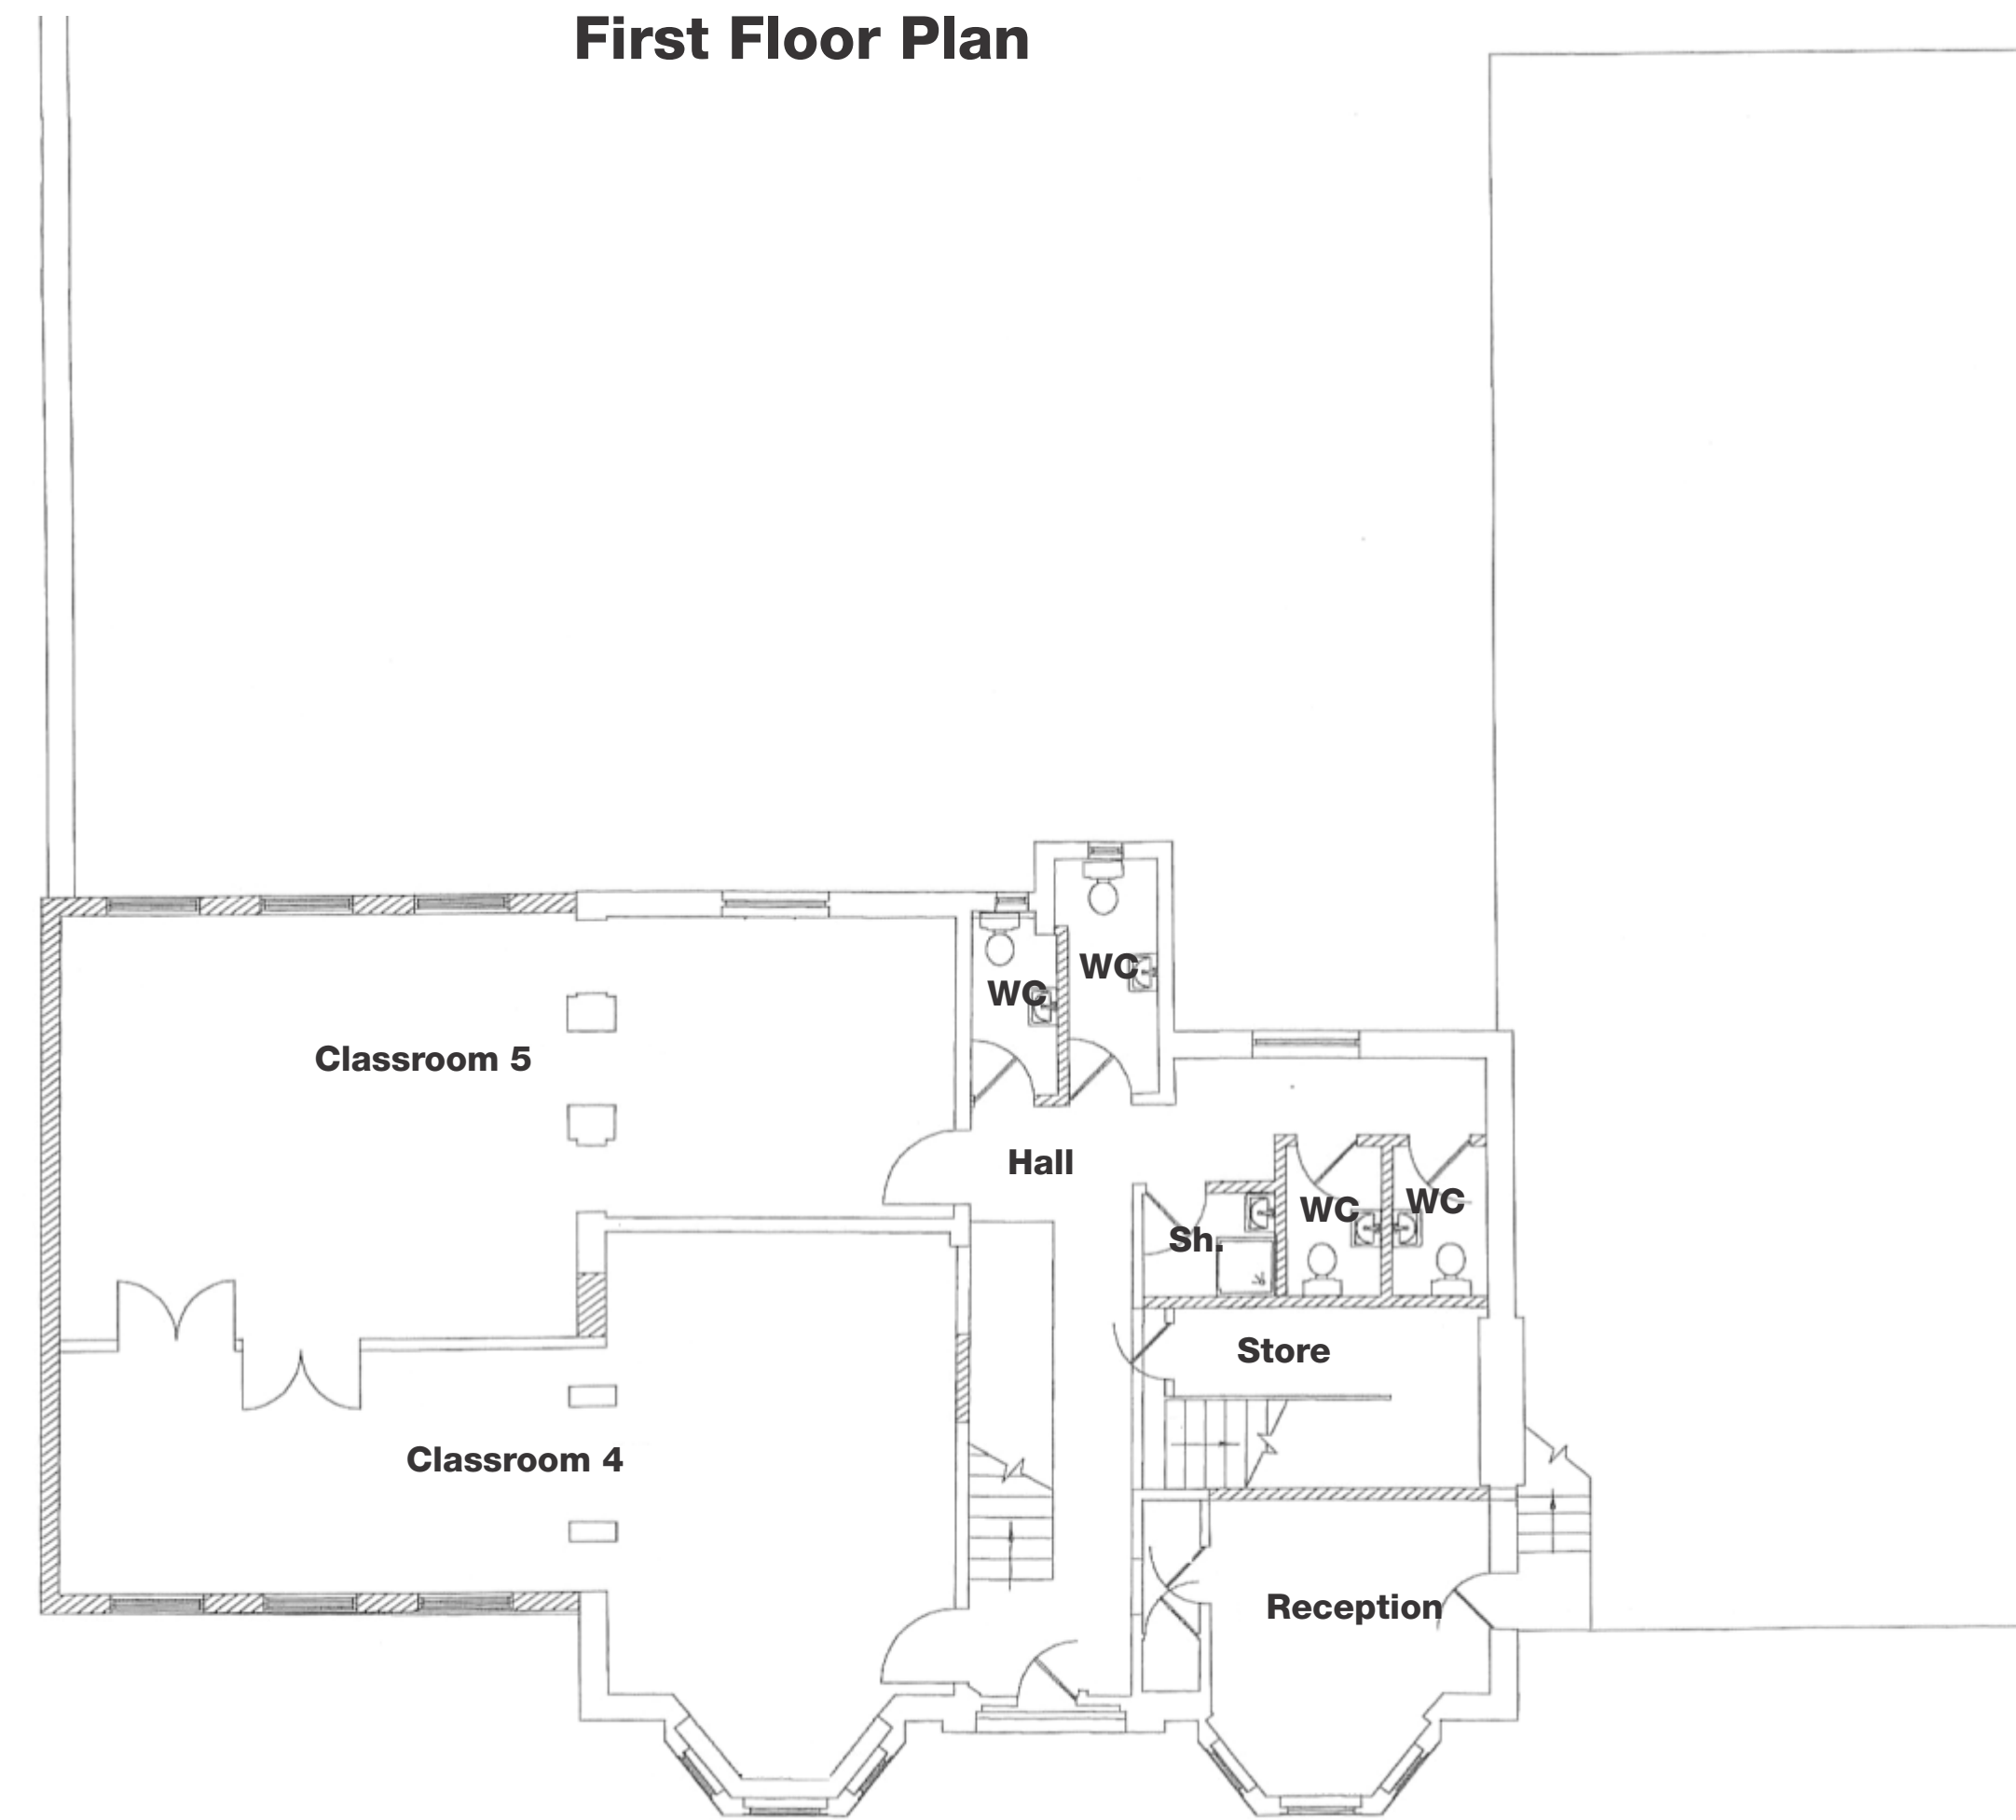

Ground Floor Plan



Scale 1:100

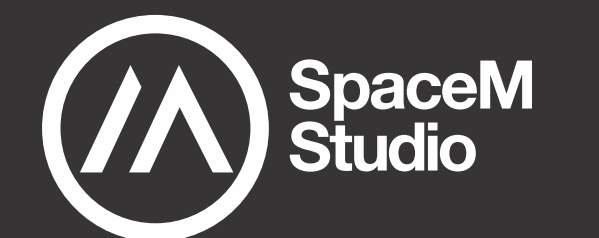

PROJECT
Kestral School - London

Existing Floor Plans

-

1803	Apr 2024
1:100 @ A1	1803-101

SpaceM Studio Ltd, Colton House, Haunch Lane,
Lea Marston, Sutton Coldfield, B76 0BX, United Kingdom
Telephone +44 1675 432801
Website www.spacem.studio
Email info@spacem.studio