


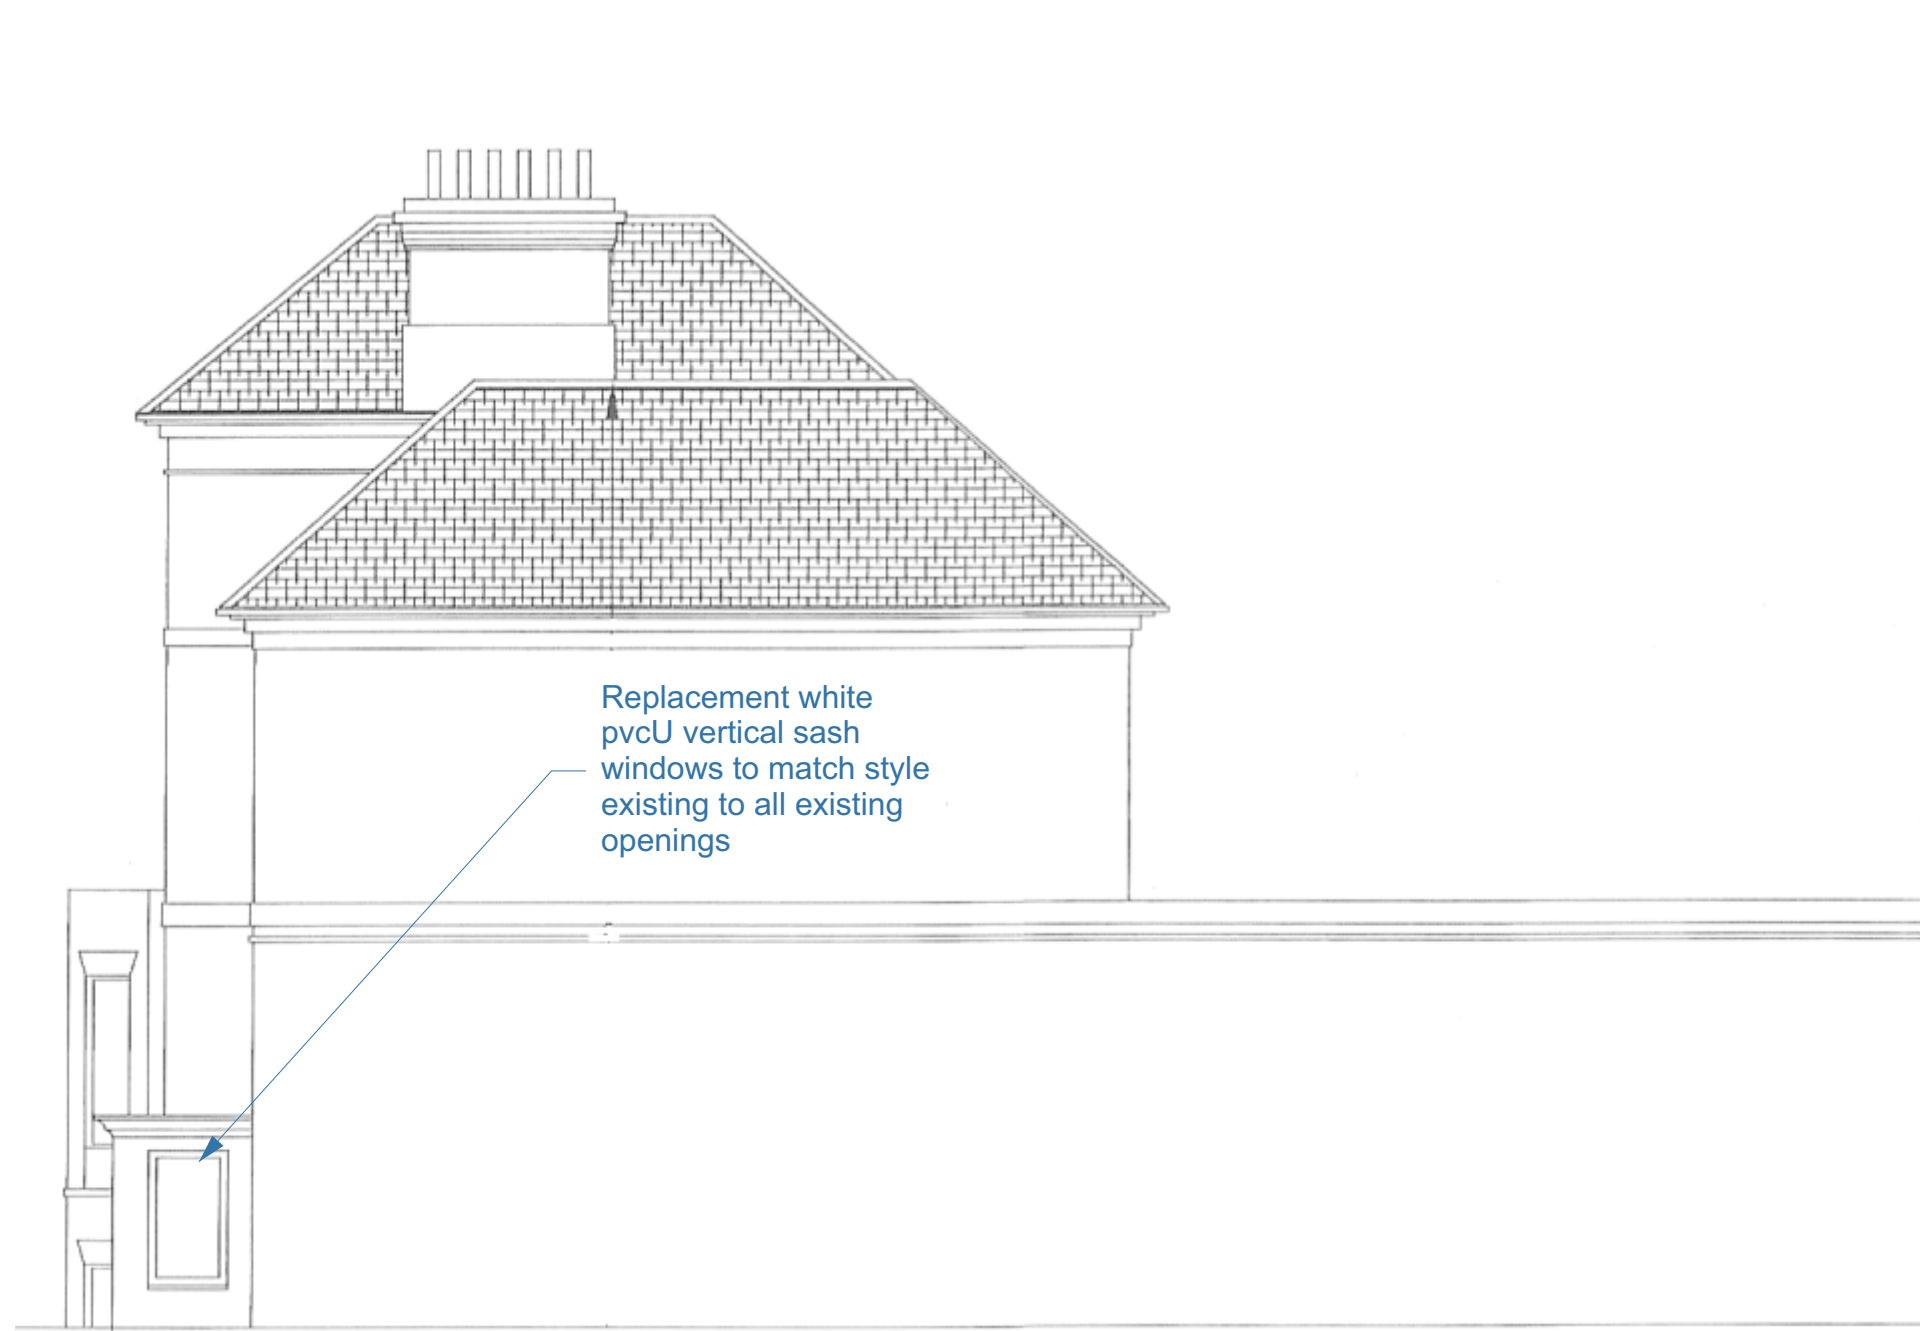


South Elevation



North Elevation



East Elevation

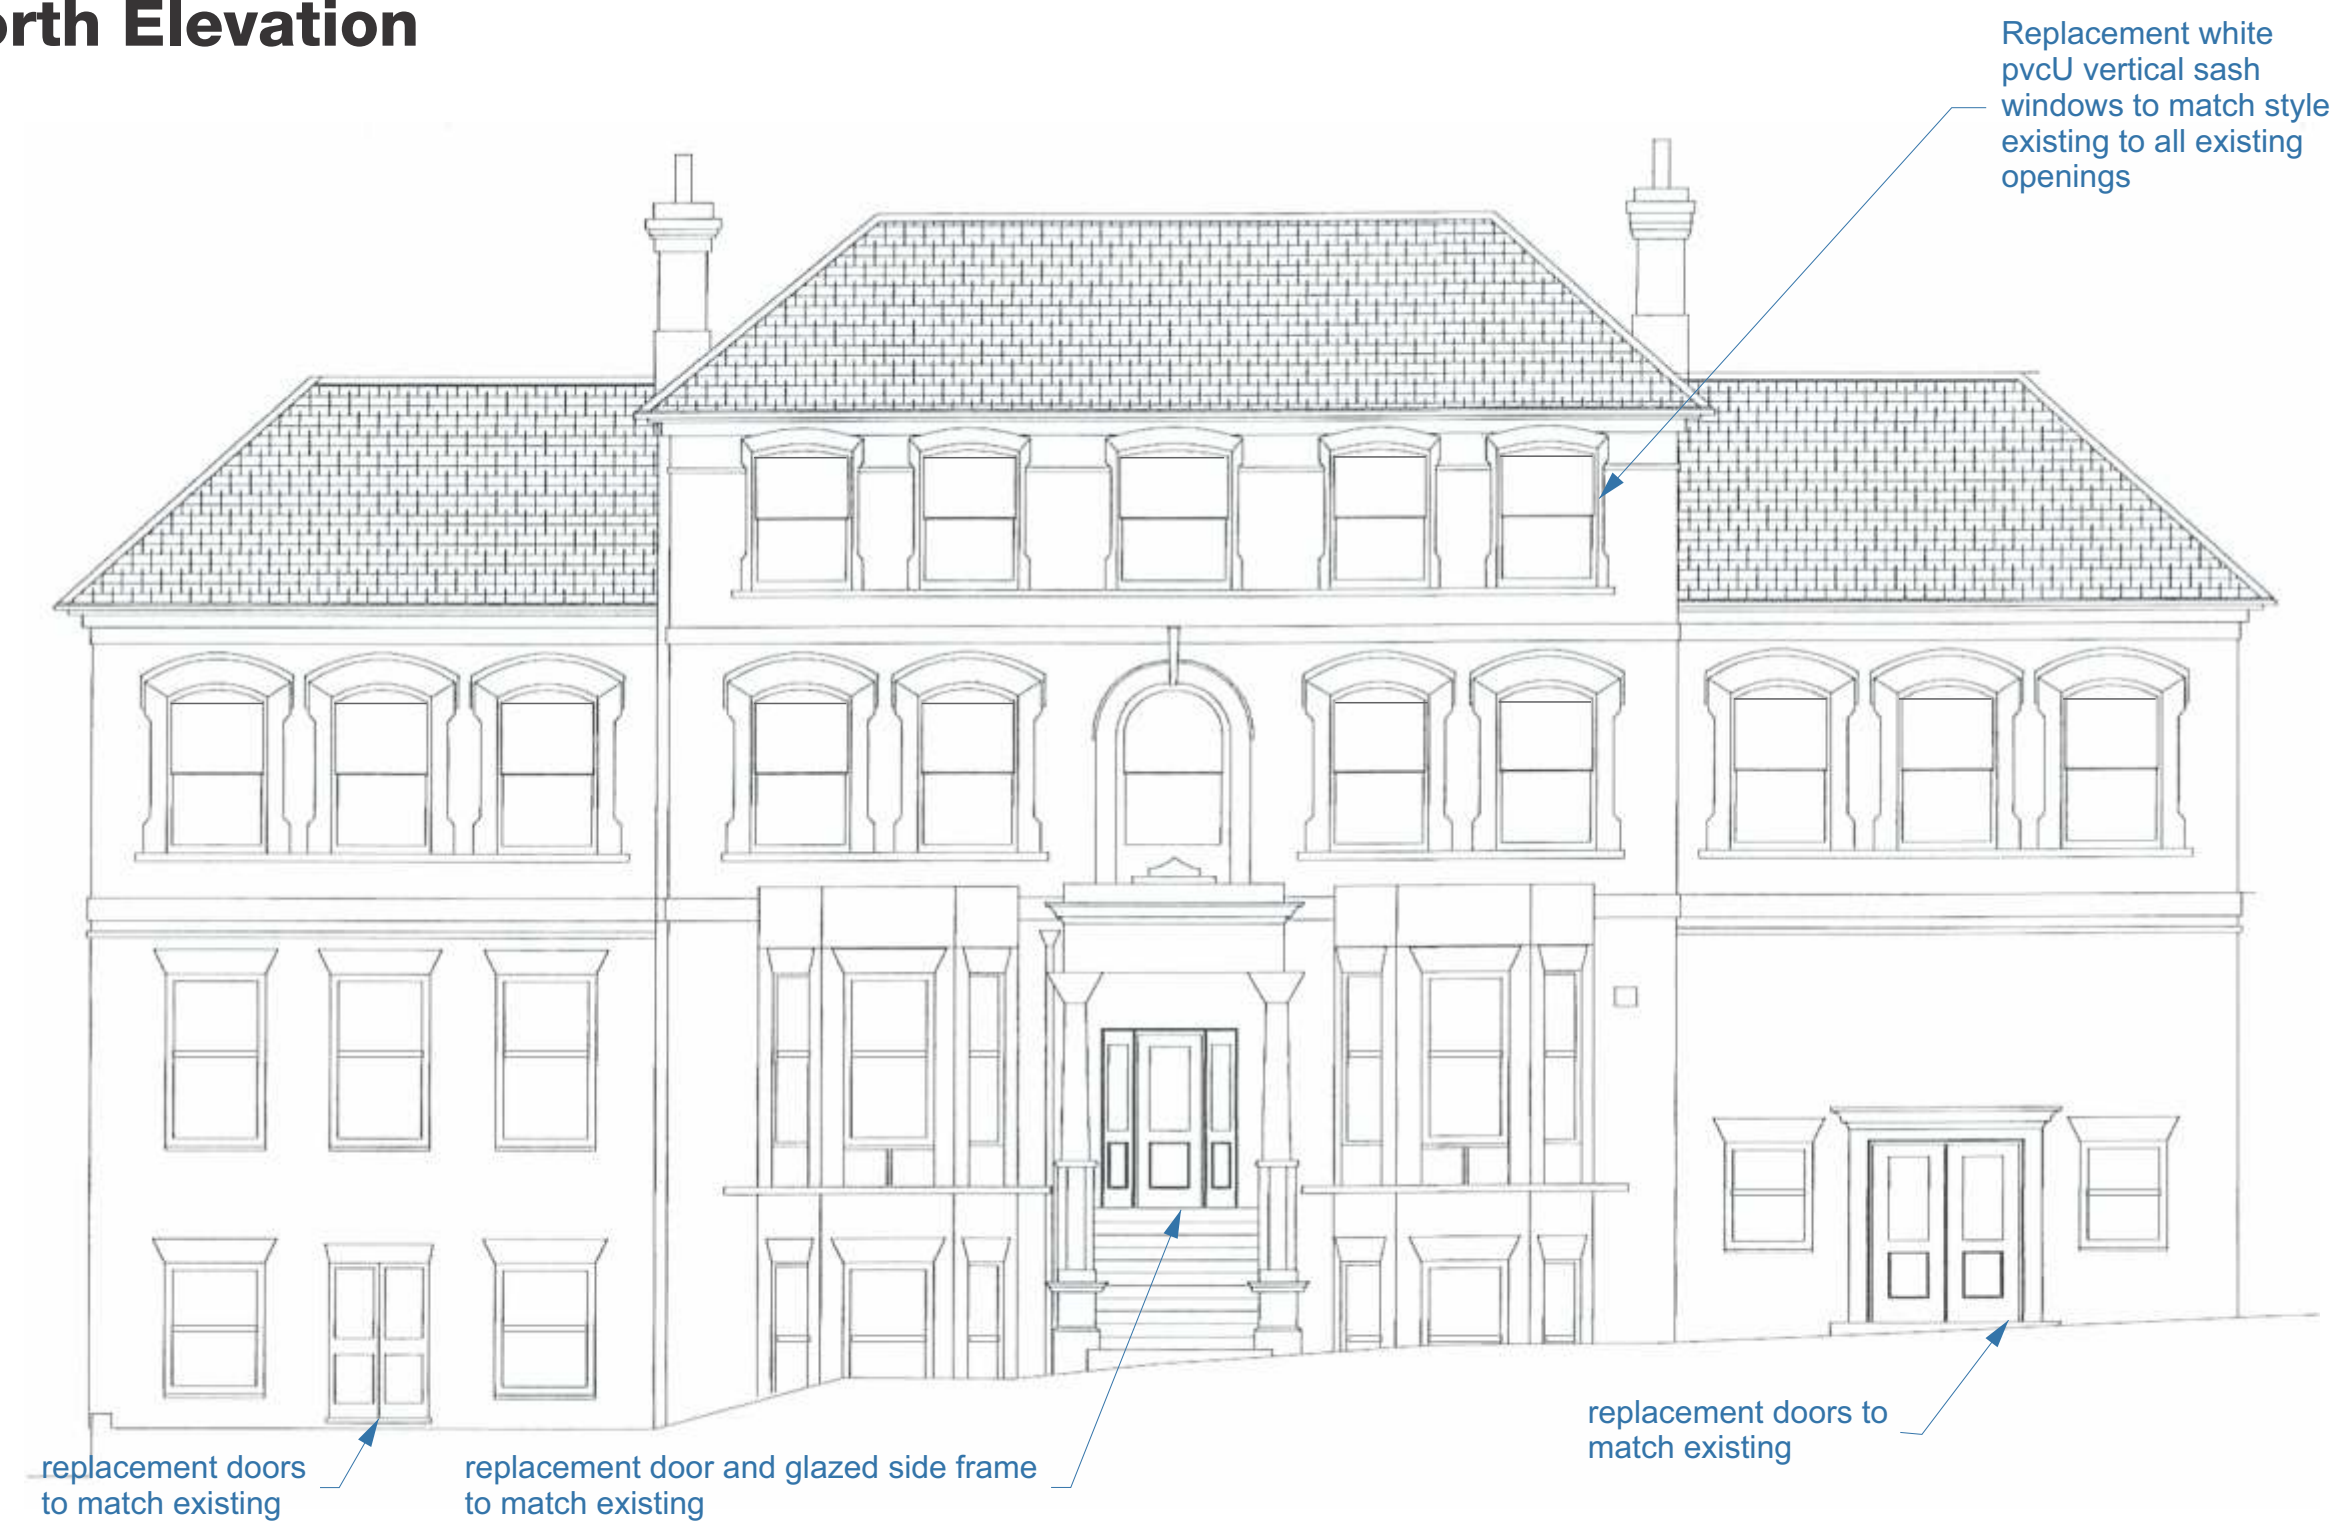


West Elevation

Replacement white pvcU vertical sash windows to match style existing to all existing openings

photo of proposed window style



Scale 1:100

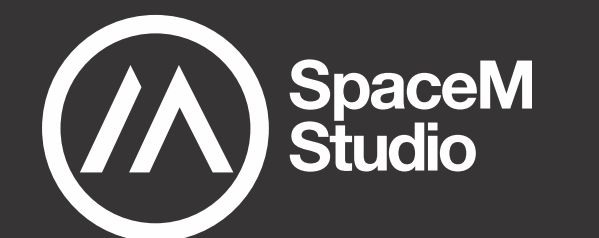

PROJECT
Kestral School - London

Proposed Elevations

1803

Apr 2024

1:100 @ A1

1803-104

SpaceM Studio Ltd. Cotton House, Haunch Lane,
Lea Marston, Sutton Coldfield, B76 0BX, United Kingdom
Telephone +44 1675 432801
Website www.spacem.studio
Email info@spacem.studio