


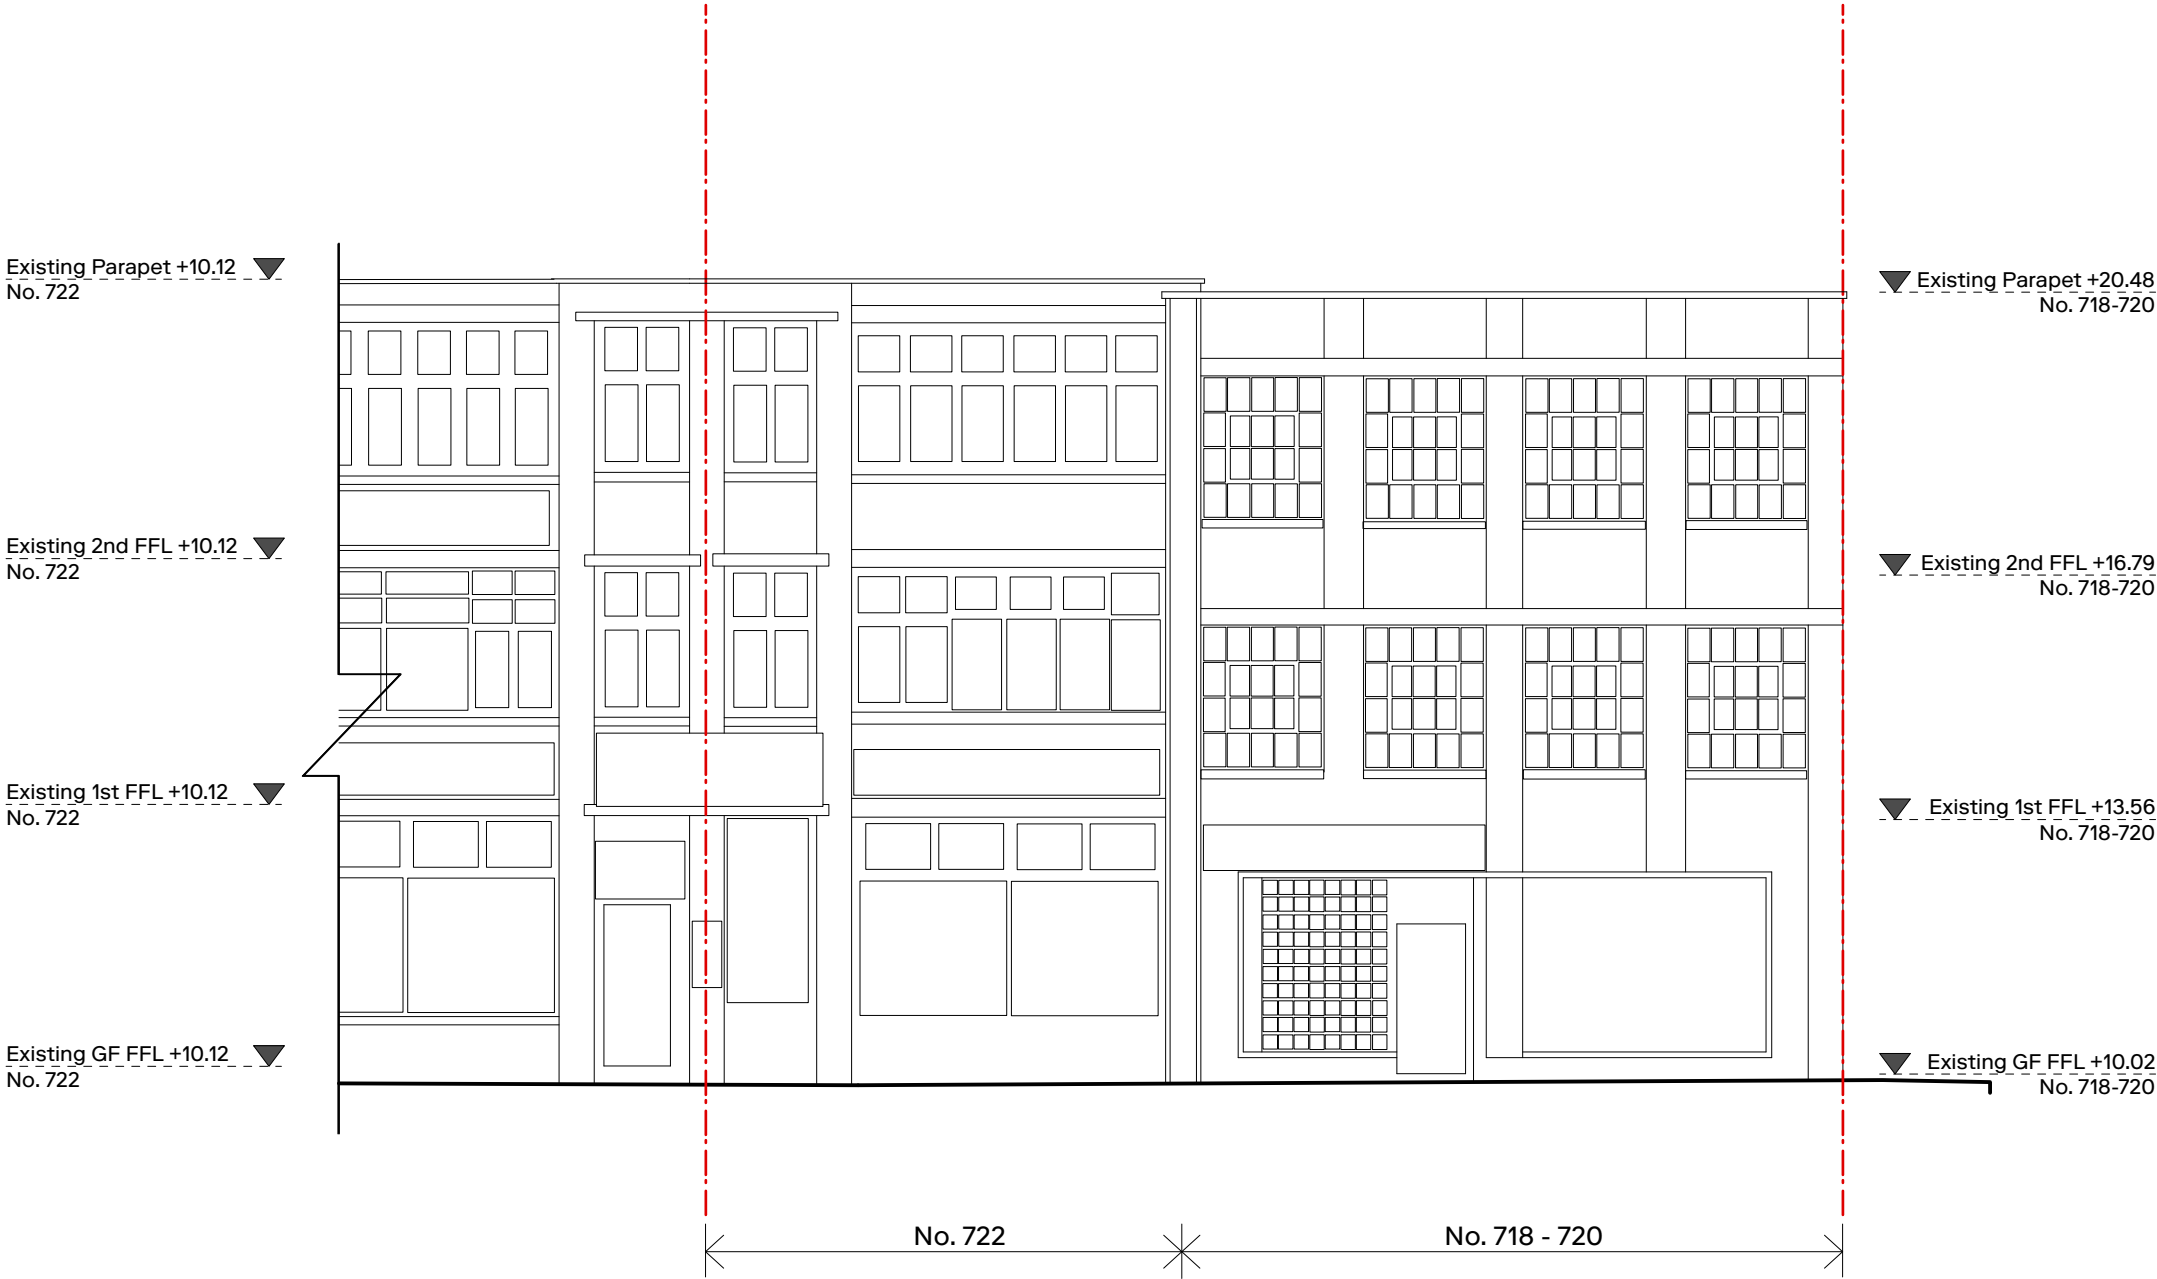

P01 26/03/2024 Planning Issue

Resident

Project:
718-722 Seven Sisters Road

Client:
JEB Capital Investments Ltd

Drawing:
Existing Front Elevation

Drawing Number:
P2406-RES-ZZ-ZZ-DR-A-1060

Status:
S0

Rev:
P01

Date:
26/03/2024

Scale:
1:100@A3