




This drawing and design is the copyright of Resident and is not to be used for any purpose without prior written consent. This drawing is to be read in conjunction with other drawings and specifications produced by the design team. All dimensions in mm unless otherwise stated. Do not scale from this drawing for construction purposes. All information subject to detail site survey. All dimensions to be checked on site and any discrepancies to be reported to Resident.

GOURLEY STREET

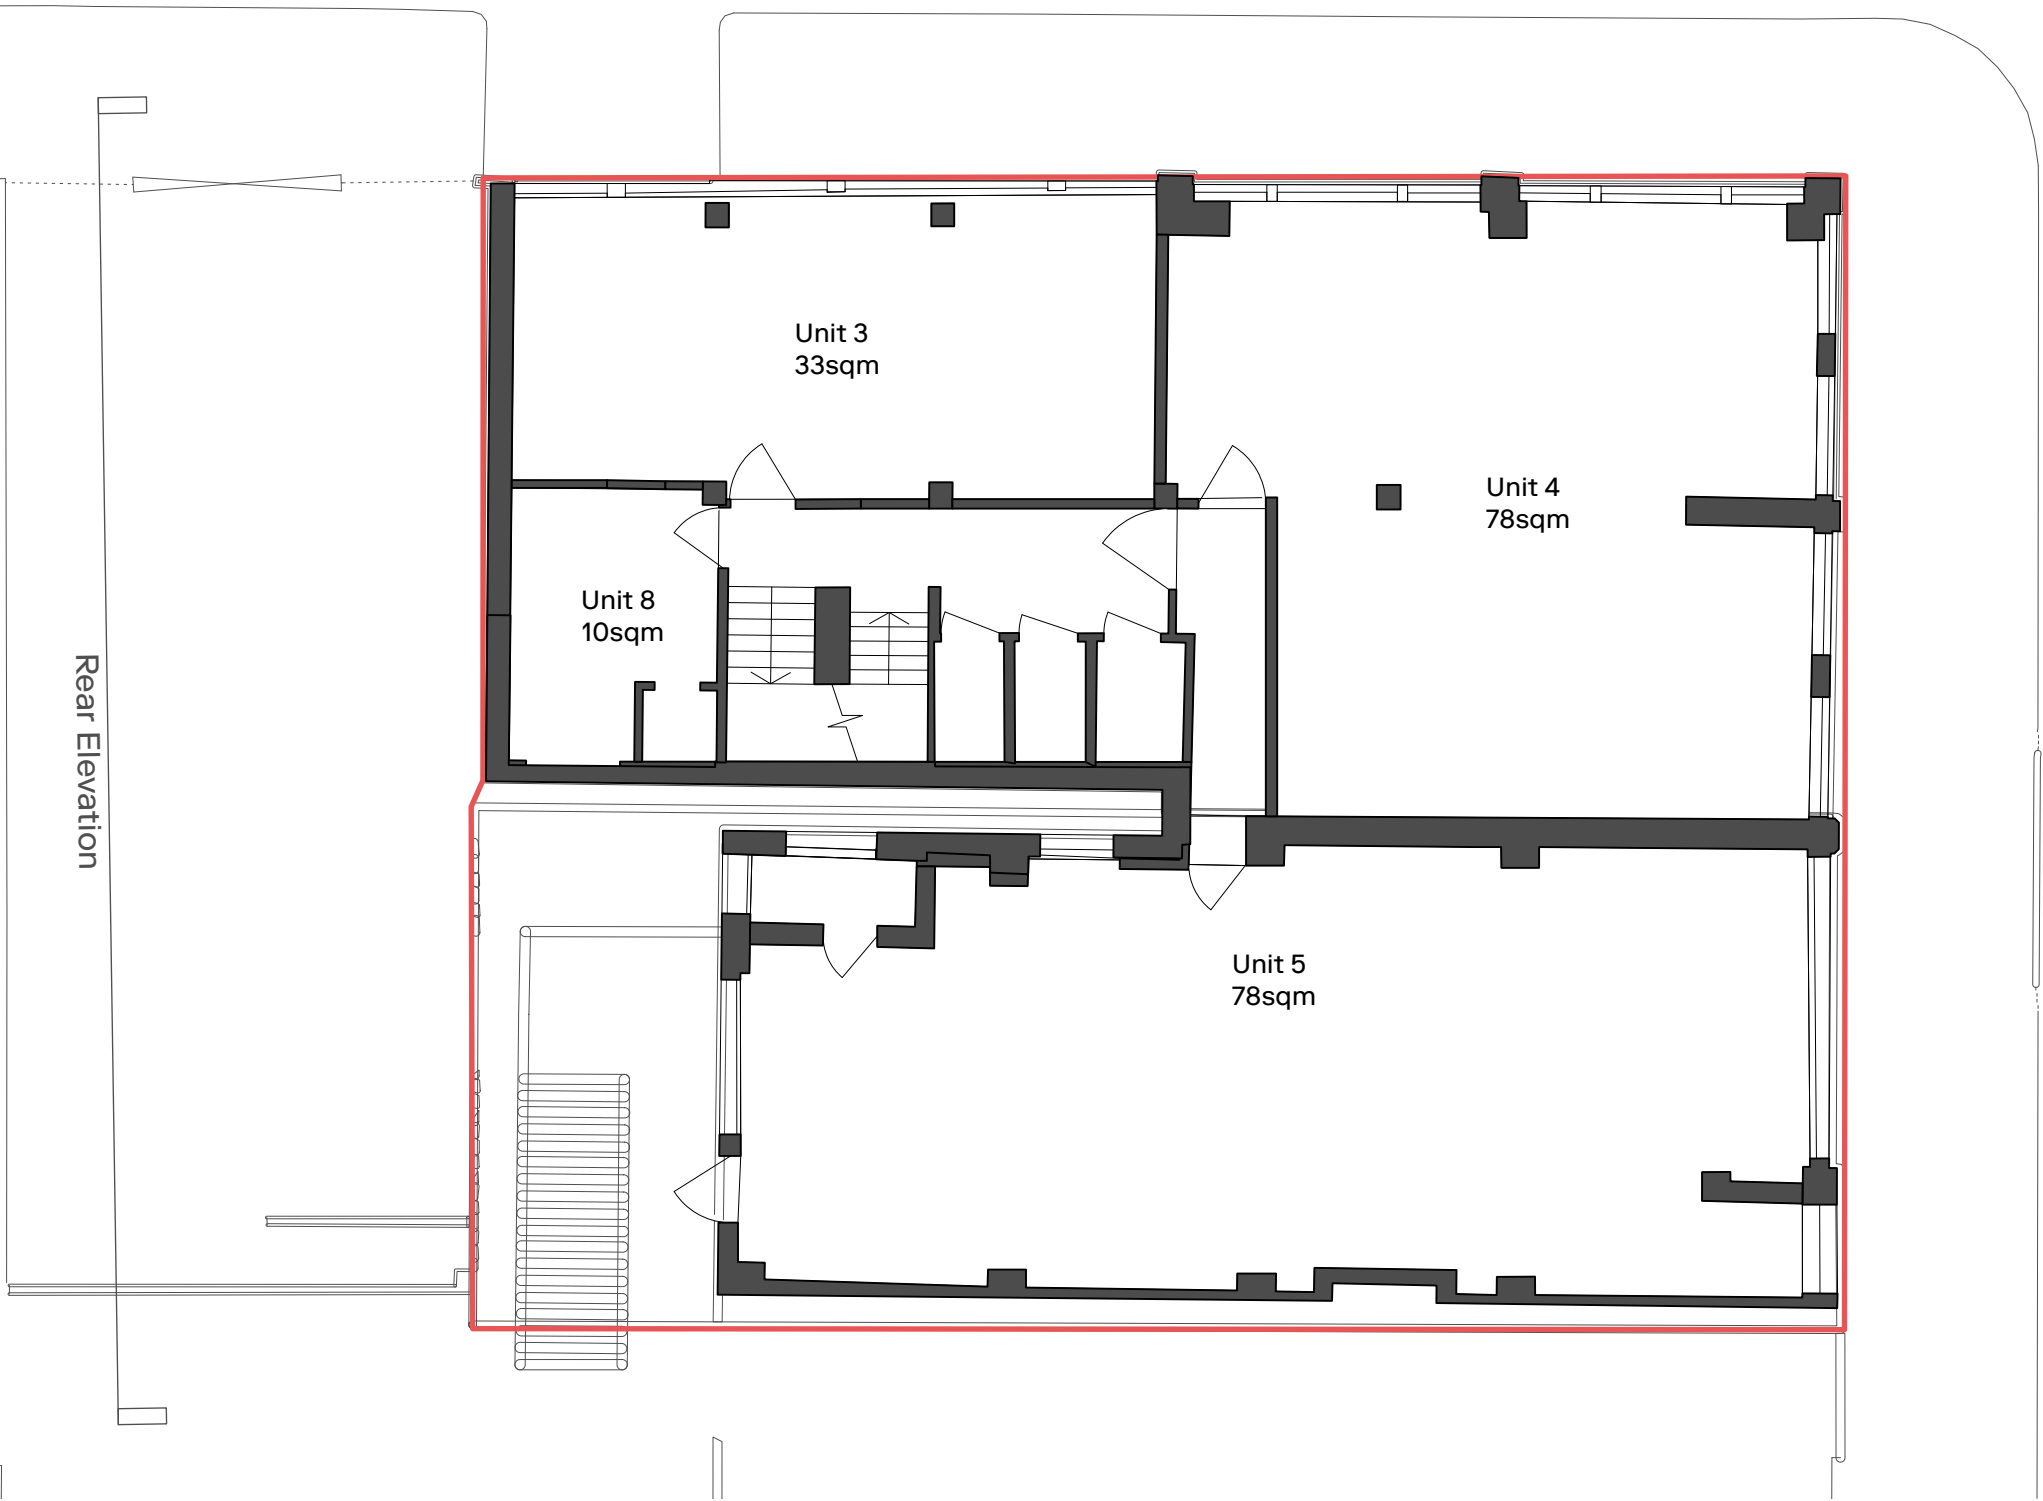

SEVEN SISTERS ROAD

P01 26/03/2024 Planning Issue

Resident

Project:
718-722 Seven Sisters Road

Client:
JEB Capital Investments Ltd

Drawing:
Existing First Floor Plan

Drawing Number:
P2406-RES-ZZ-ZZ-DR-A-1001

Status:
S0

Rev:
P01

Date:
26/03/2024

Scale:
1:100@A3

