




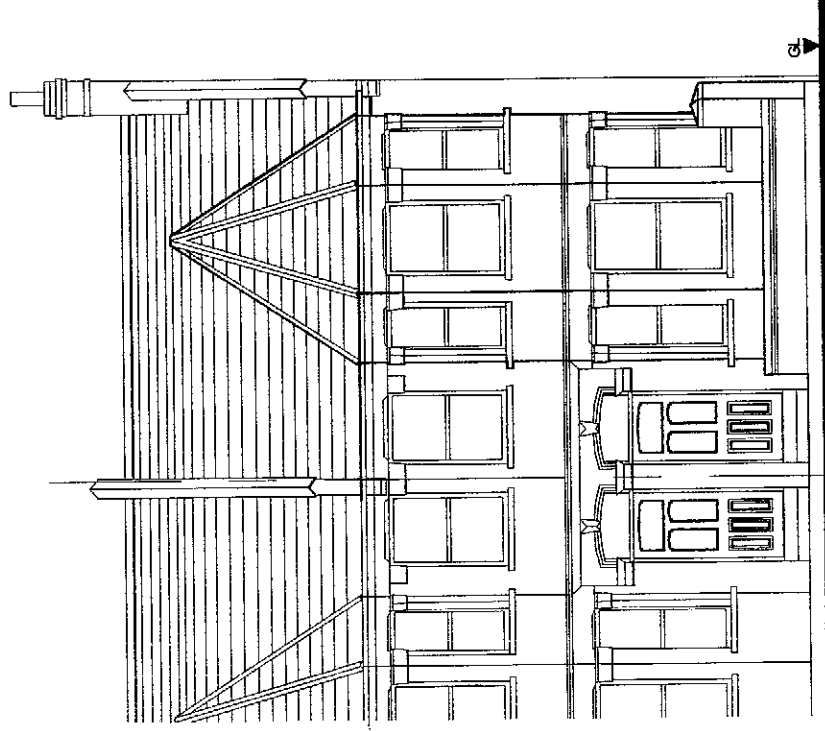

No 32 Existing Front Elevation No 30

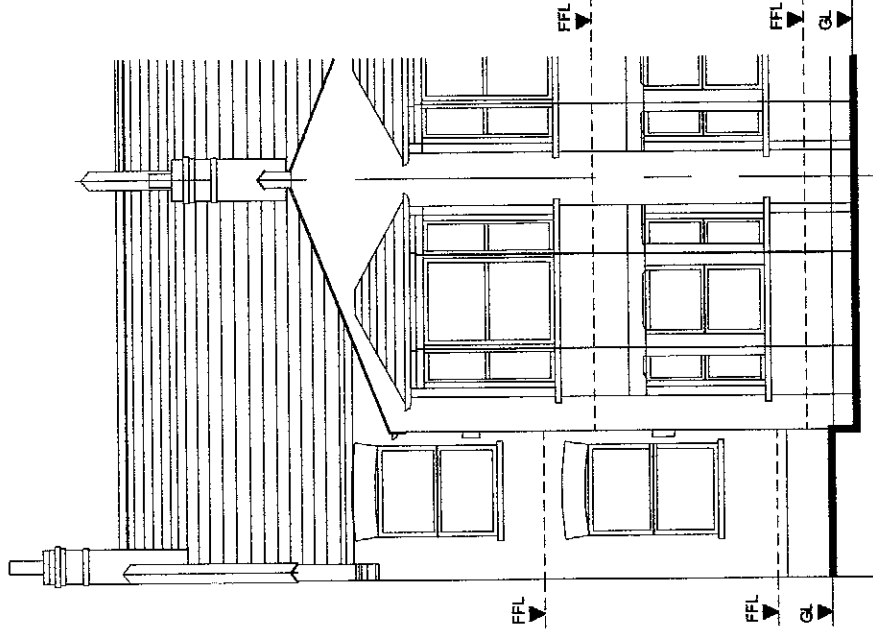


No 30 Existing Rear Elevation No 32

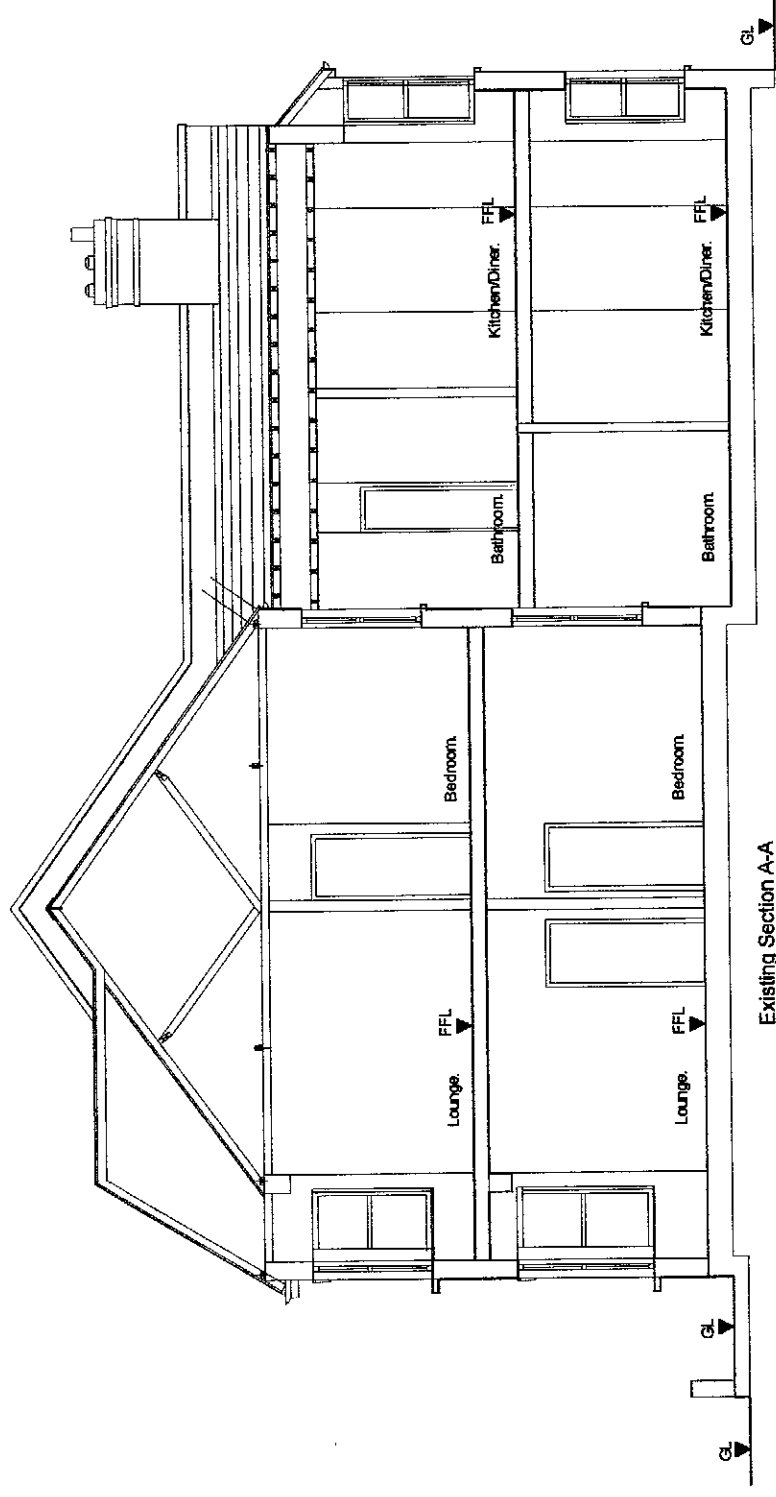


Existing Section A-A

- Existing Materials:
- Walls: Yellow stock brickwork with Red brick features to bay windows, flank wall & gables.
  - White painted stonework features to bay window heads and gills and entrance door.
  - Windows to Flank & Rear: Red brick arches with concrete stone cills.
  - Flank Boundary Wall: Yellow stock brickwork, with red feature banding bricks to top.
  - Base Plinth: Rendered brickwork.
  - Roof Slate (Blue/Black).
  - Windows: Upvc double glazed - (White).
  - Fascia: Timber - (Black).
  - Gutters: Upvc - (Black).
  - RWP's: Plastic - (Black).
  - SVP: Cast Iron - (Black).
  - Fences/Gates: Timber & Metal.

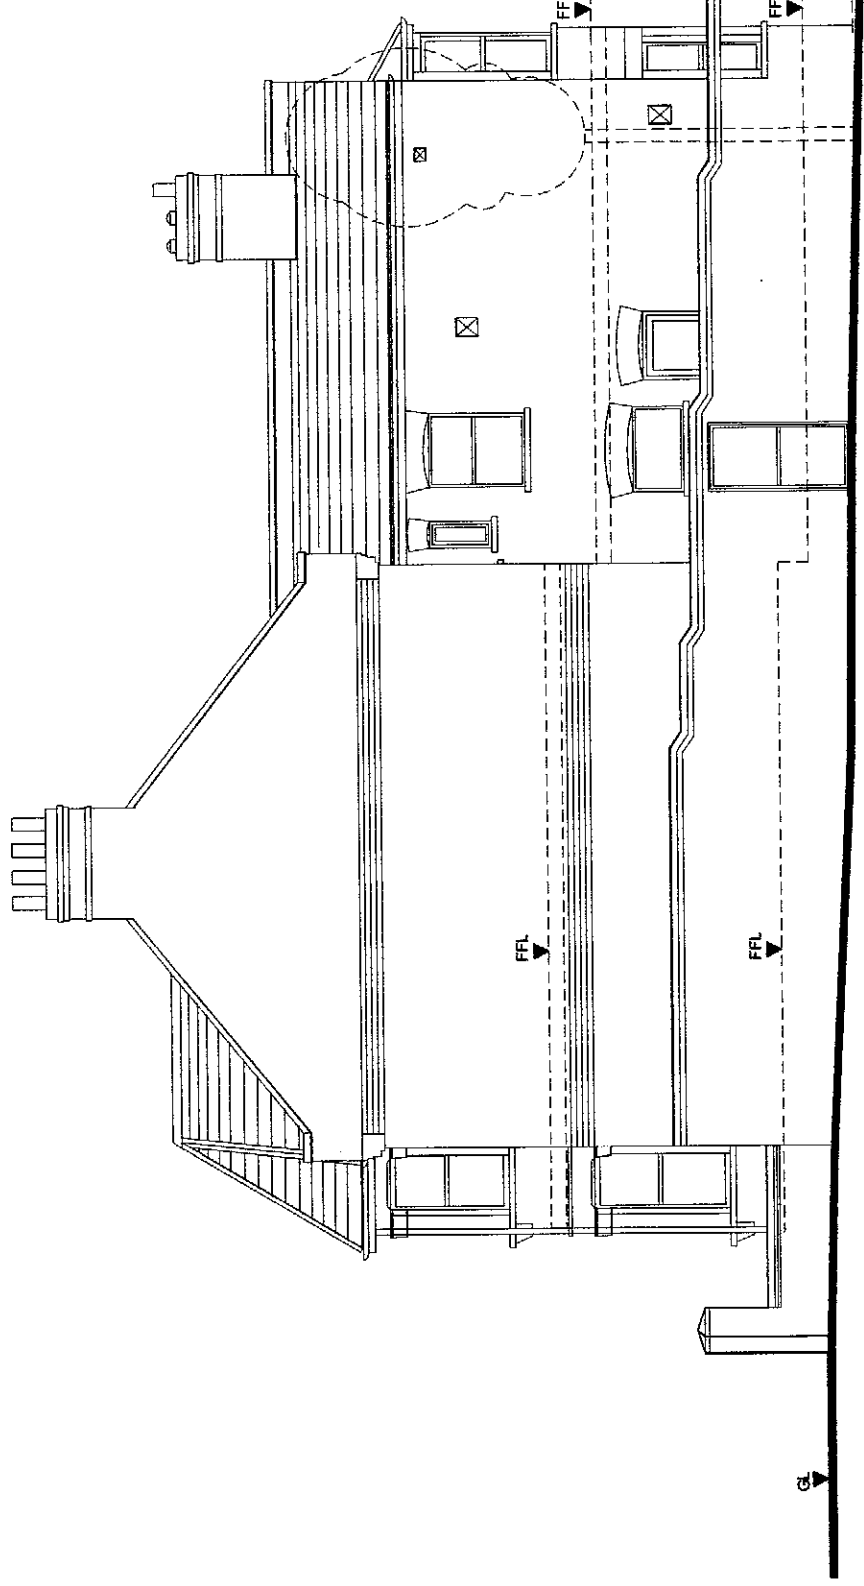

Existing Side Elevation

 

Job:

Title:

Drg No:KR/LC/PA 03.

30 Keston Road, Tottenham, London, N17 6PN.  
Roof Space Conversion  
Existing Elevations & Section.

Rev:

Scale: 1:100@A3

Date: June 2023